

**RULE NO.: R161-18.17****NOTICE OF RULE ADOPTION****ADOPTION DATE: November 7, 2018**

By: Greg Meszaros, Director  
Austin Water

The Director of the Department of Austin Water has adopted the following rule. Notice of the proposed rule was posted on October 5, 2018. Public comment on the proposed rule was solicited in the October 5, 2018 notice. This notice is issued under Chapter 1-2 of the City Code. The adoption of a rule may be appealed to the City Manager in accordance with Section 1-2-10 of the City Code as explained below.

A copy of the complete text of the adopted rule is available for public inspection and copying at the following locations. Copies may be purchased at the locations at a cost of ten cents per page:

Austin Water, located at 3907 S. Industrial Dr., Ste. 236, Austin, Texas. See Mr. Eric Langhout, P.E.; and

Office of the City Clerk, City Hall, located at 301 West 2nd Street, Austin, Texas.

**EFFECTIVE DATE OF ADOPTED RULE**

A rule adopted by this notice is effective on November 7, 2018.

**TEXT OF ADOPTED RULE**

The adopted rule contains no changes from the proposed rule.

R161-18.17: Notice of Adoption to the Standard Details 506.

**Standard Details 506**

- Standard Detail 506-AW-13 – This detail is being created to replace the Standard Detail 506S-13. The reason for the change is to correct an error in the dimensions of Standard Detail 506S-13 to match the industry standard.
- Standard Detail 506S-13 Removal – This detail being removed and replaced with Standard Detail 506-AW-13.

The adopted rule contains no changes from the proposed rule. A copy of the complete text of the adopted rule is available for public inspection and copying at the following locations. Copies may be purchased at the locations at a cost of ten cents per page:

Austin Water, located at 3907 S. Industrial Dr., Ste. 236, Austin, Texas. See Mr. Eric Langhout, P.E.; and

Office of the City Clerk, City Hall, located at 301 West 2nd Street, Austin, Texas.

## **SUMMARY OF COMMENTS**

Austin Water did not receive comments regarding the rule adopted in this notice.

## **AUTHORITY FOR ADOPTION OF RULE**

The authority and procedure for adoption of a rule to assist in the implementation, administration, or enforcement of a provision of the City Code is provided in Chapter 1-2 of the City Code. The authority to regulate the installation of water and wastewater facilities is established in the Texas Local Government Code Section 552.001 and Title 15 of the City Code.

## **APPEAL OF ADOPTED RULE TO CITY MANAGER**

A person may appeal the adoption of a rule to the City Manager. **AN APPEAL MUST BE FILED WITH THE CITY CLERK NOT LATER THAN THE 30TH DAY AFTER THE DATE THIS NOTICE OF RULE ADOPTION IS POSTED. THE POSTING DATE IS NOTED ON THE FIRST PAGE OF THIS NOTICE.** If the 30th day is a Saturday, Sunday, or official city holiday, an appeal may be filed on the next day which is not a Saturday, Sunday, or official city holiday.

An adopted rule may be appealed by filing a written statement with the City Clerk. A person who appeals a rule must (1) provide the person's name, mailing address, and telephone number; (2) identify the rule being appealed; and (3) include a statement of specific reasons why the rule should be modified or withdrawn.

Notice that an appeal was filed and will be posted by the city clerk. A copy of the appeal will be provided to the City Council. An adopted rule will not be enforced pending the City Manager's decision. The City Manager may affirm, modify, or withdraw an adopted rule. If the City Manager does not act on an appeal on or before the 60th day after the date the notice of rule adoption is posted, the rule is withdrawn. Notice of the City Manager's decision on an appeal will be posted by the city clerk and provided to the City Council.

On or before the 16th day after the city clerk posts notice of the City Manager's decision, the City Manager may reconsider the decision on an appeal. Not later than the 31st day after giving written notice of an intent to reconsider, the City manager shall make a decision.


## **CERTIFICATION BY CITY ATTORNEY**

By signing this Notice of Rule Adoption R161-18.17, the City Attorney certifies that the City Attorney has reviewed the rule and finds that adoption of the rule is a valid exercise of the Director's administrative authority.


## **REVIEWED AND APPROVED**

  
\_\_\_\_\_  
Greg Meszaros, Director  
Austin Water

Date: 11/2/18

  
\_\_\_\_\_  
Anne L. Morgan  
City Attorney


Date: 11/5/18

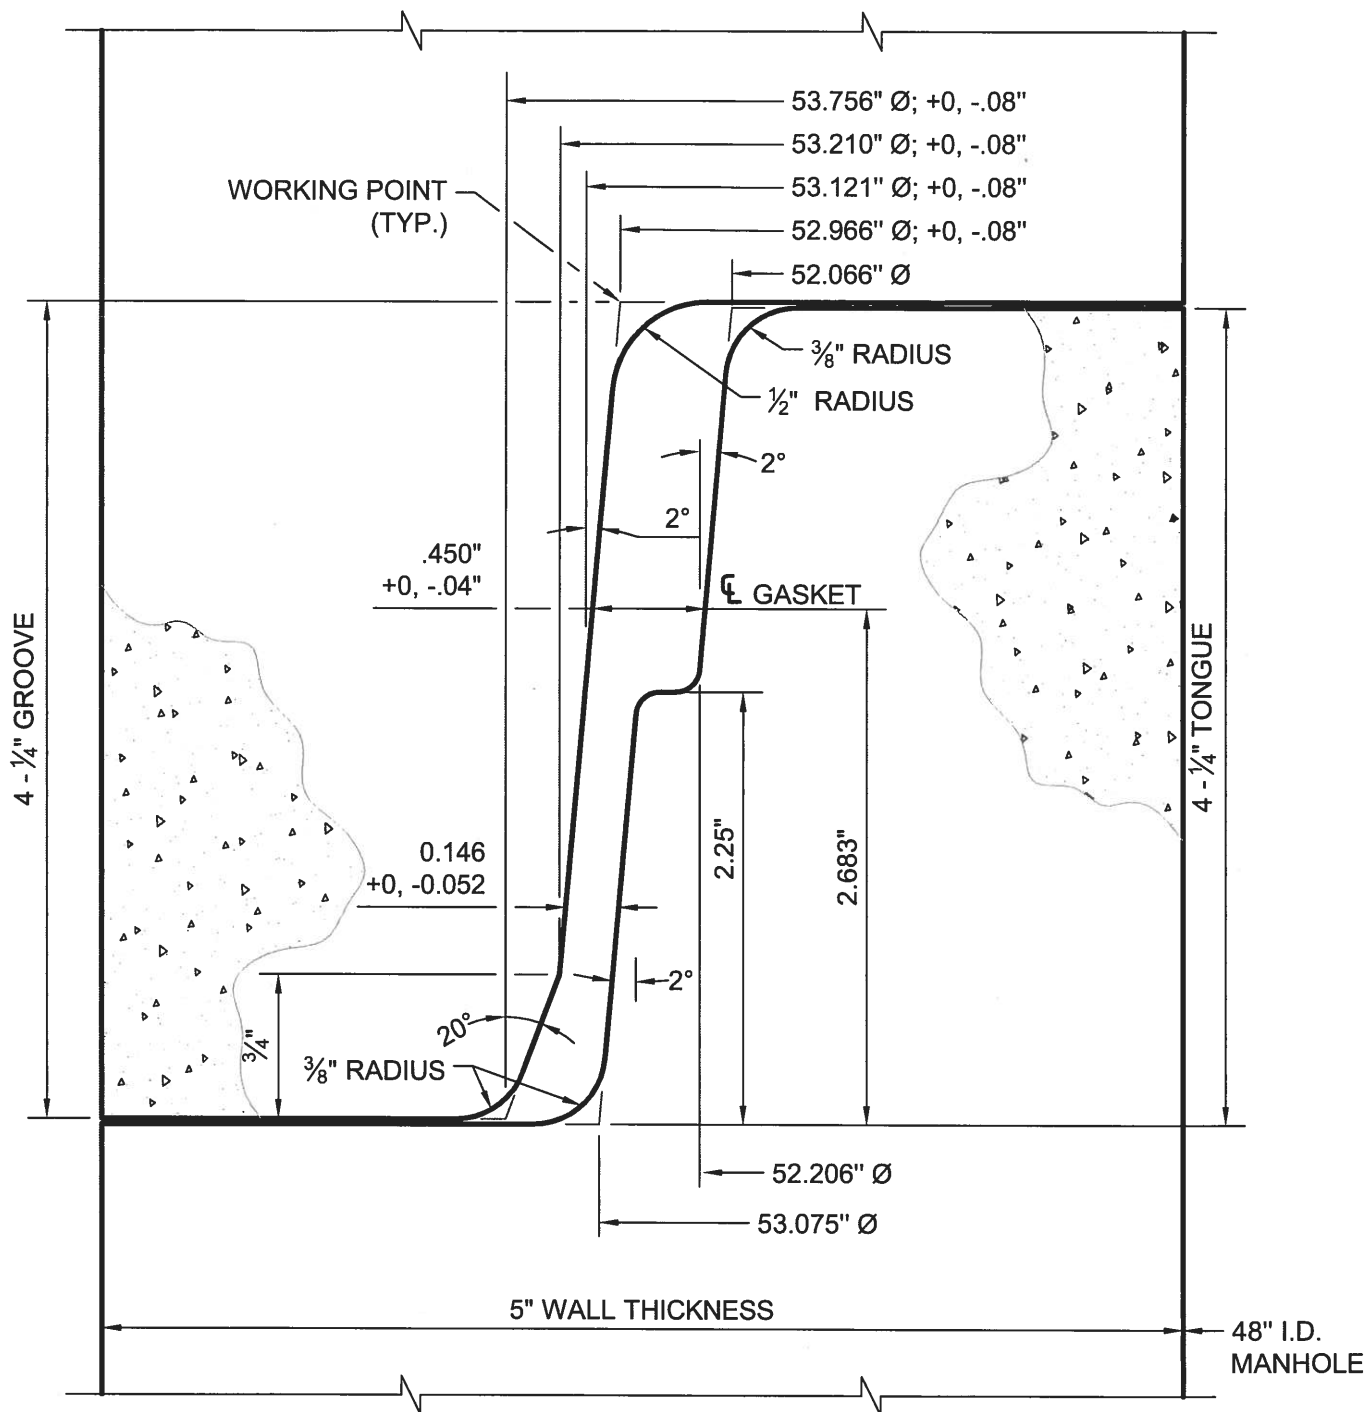

# NOTES:

1. DRAWING NOT TO SCALE FOR CLARIFICATION OF DIMENSIONS.
2. GASKET STRETCH; MIN. 10%, MAX. 15%.

CITY OF AUSTIN AUSTIN WATER		WEDGE - SEAL JOINT DETAIL PRECAST MANHOLE SECTION	
RECORD COPY SIGNED JEFF A. KYLE		THE ARCHITECT/ENGINEER ASSUMES RESPONSIBILITY FOR APPROPRIATE USE OF THIS STANDARD.	STANDARD NO.
11/07/2018 ADOPTED			506-AW-13 1 OF 1

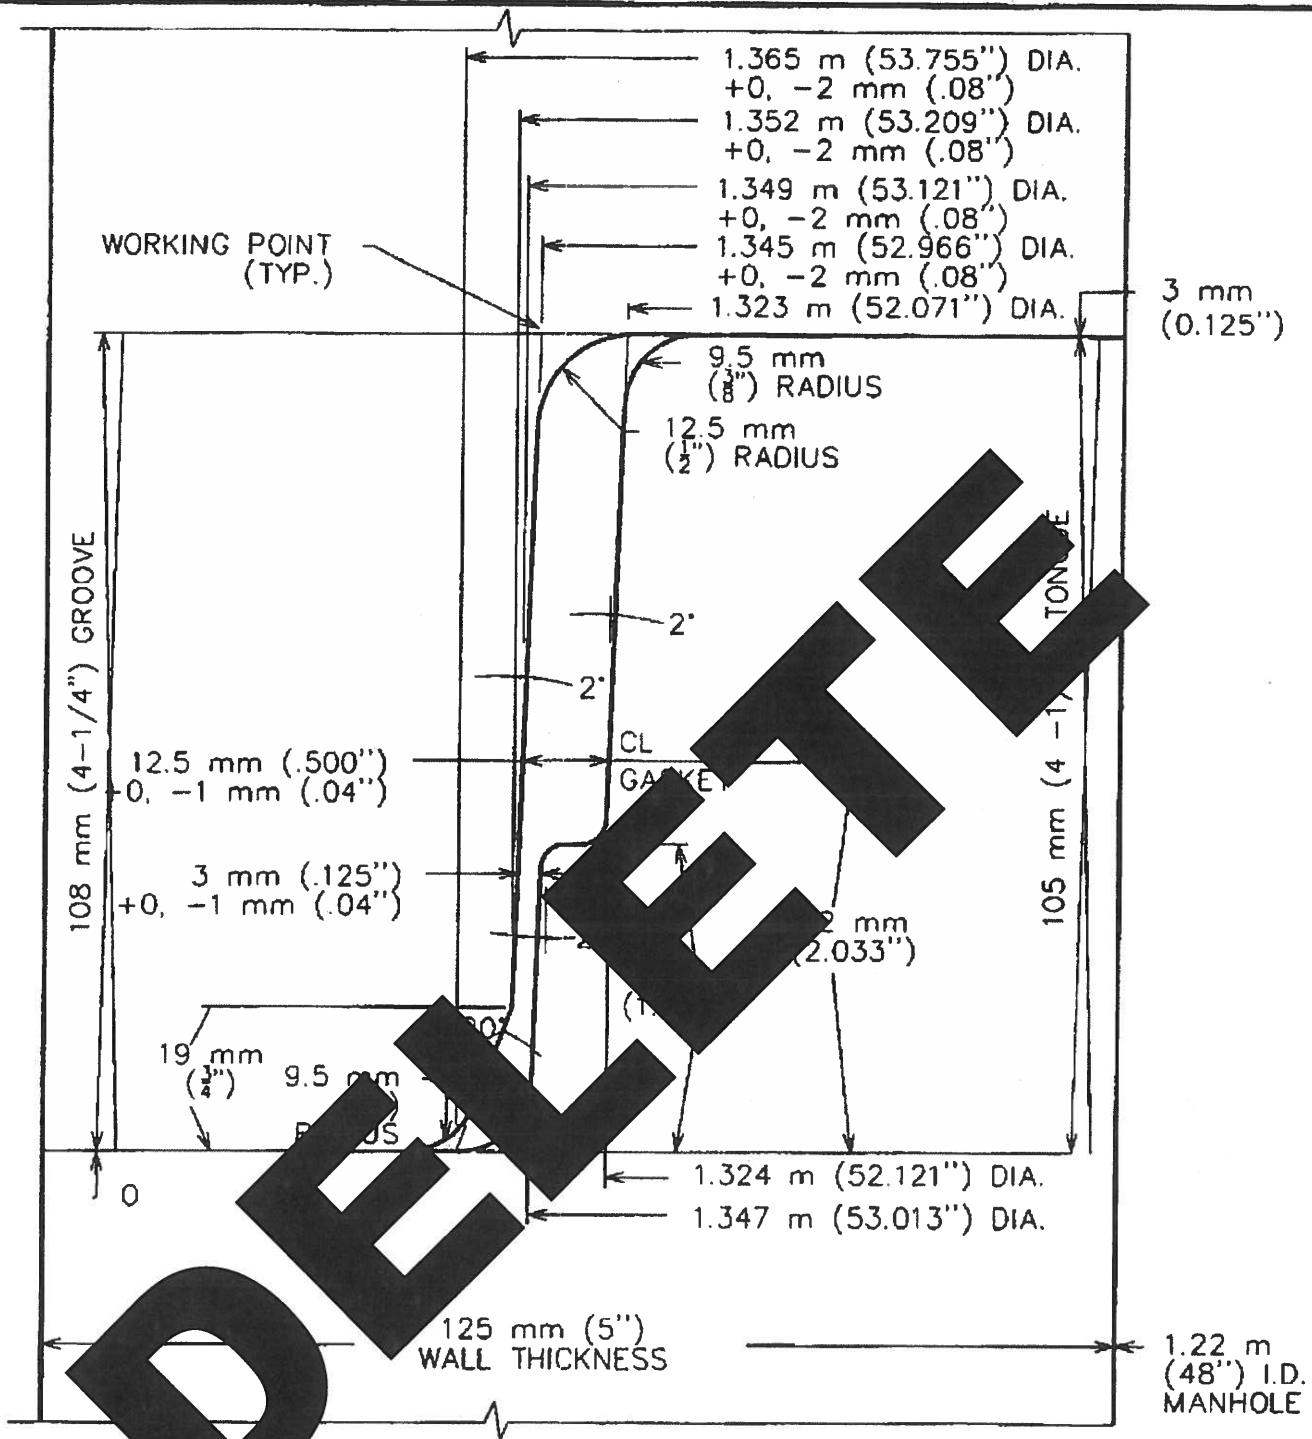

NOTES:

1. DRAWING NOT TO SCALE FOR CLARIFICATION OF DIMENSIONS.
2. GASKET STRETCH; MIN. 10, MAX. 15%.

CITY OF AUSTIN  
AUSTIN WATER UTILITY

WEDGE - SEAL JOINT DETAIL  
PRECAST MANHOLE SECTION

*Kathi A. Lowen 6/10/10*  
ADOPTED

THE ARCHITECT/ENGINEER ASSUMES  
RESPONSIBILITY FOR APPROPRIATE USE  
OF THIS STANDARD.

STANDARD NO.  
506S-13