

CLIENT:

CLIENT COMPANY
FIRST LAST
CLIENT ADDRESS 1
CLIENT ADDRESS 2
+001.####.####

PROJECT STATUS:

Project Status

Copyright © 2018 by Mark Hart
Architecture, INC. All rights
reserved. The arrangements
depicted herein are the sole
property of Mark Hart
Architecture, INC. and may not
be reproduced in any form
without written permission.


Parker House

2404 Rio Grande St

SHEET:

A100

FLOOR PLAN - LEVEL 1

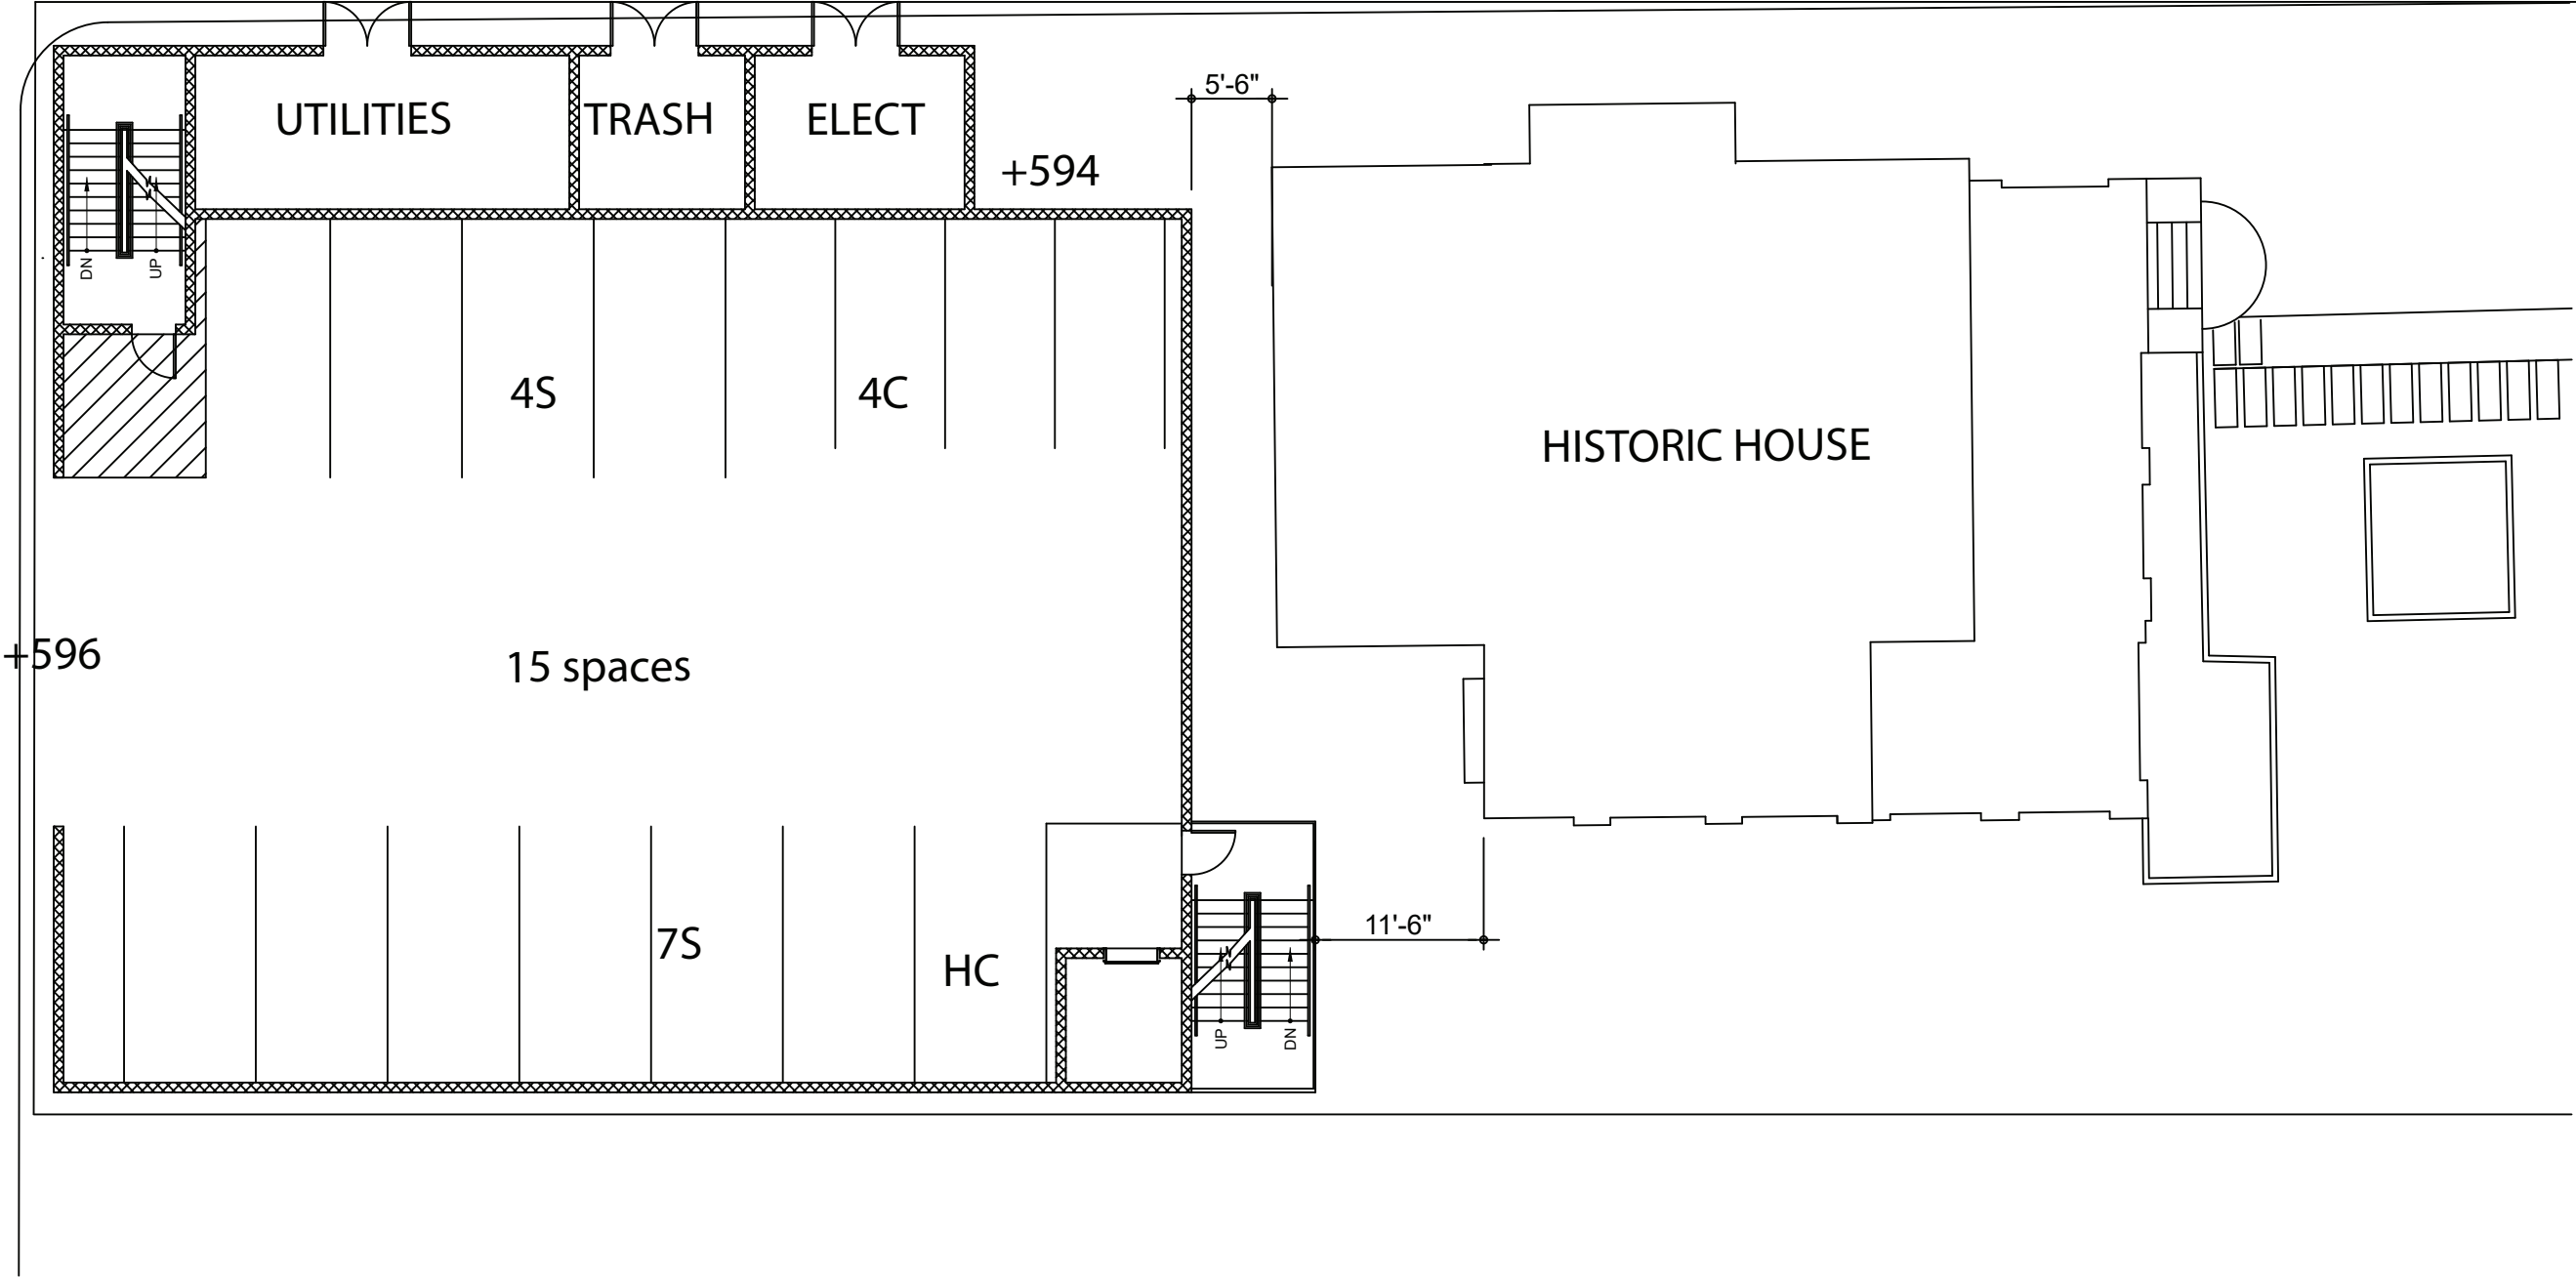

CLIENT:

CLIENT COMPANY
FIRST LAST
CLIENT ADDRESS 1
CLIENT ADDRESS 2
+001.####.####

PROJECT STATUS:

Project Status

Copyright © 2018 by Mark Hart
Architecture, INC. All rights
reserved. The arrangements
depicted herein are the sole
property of Mark Hart
Architecture, INC. and may not
be reproduced in any form
without written permission.


Parker House

2404 Rio Grande St

SHEET:

A101

FLOOR PLAN - LEVEL 2

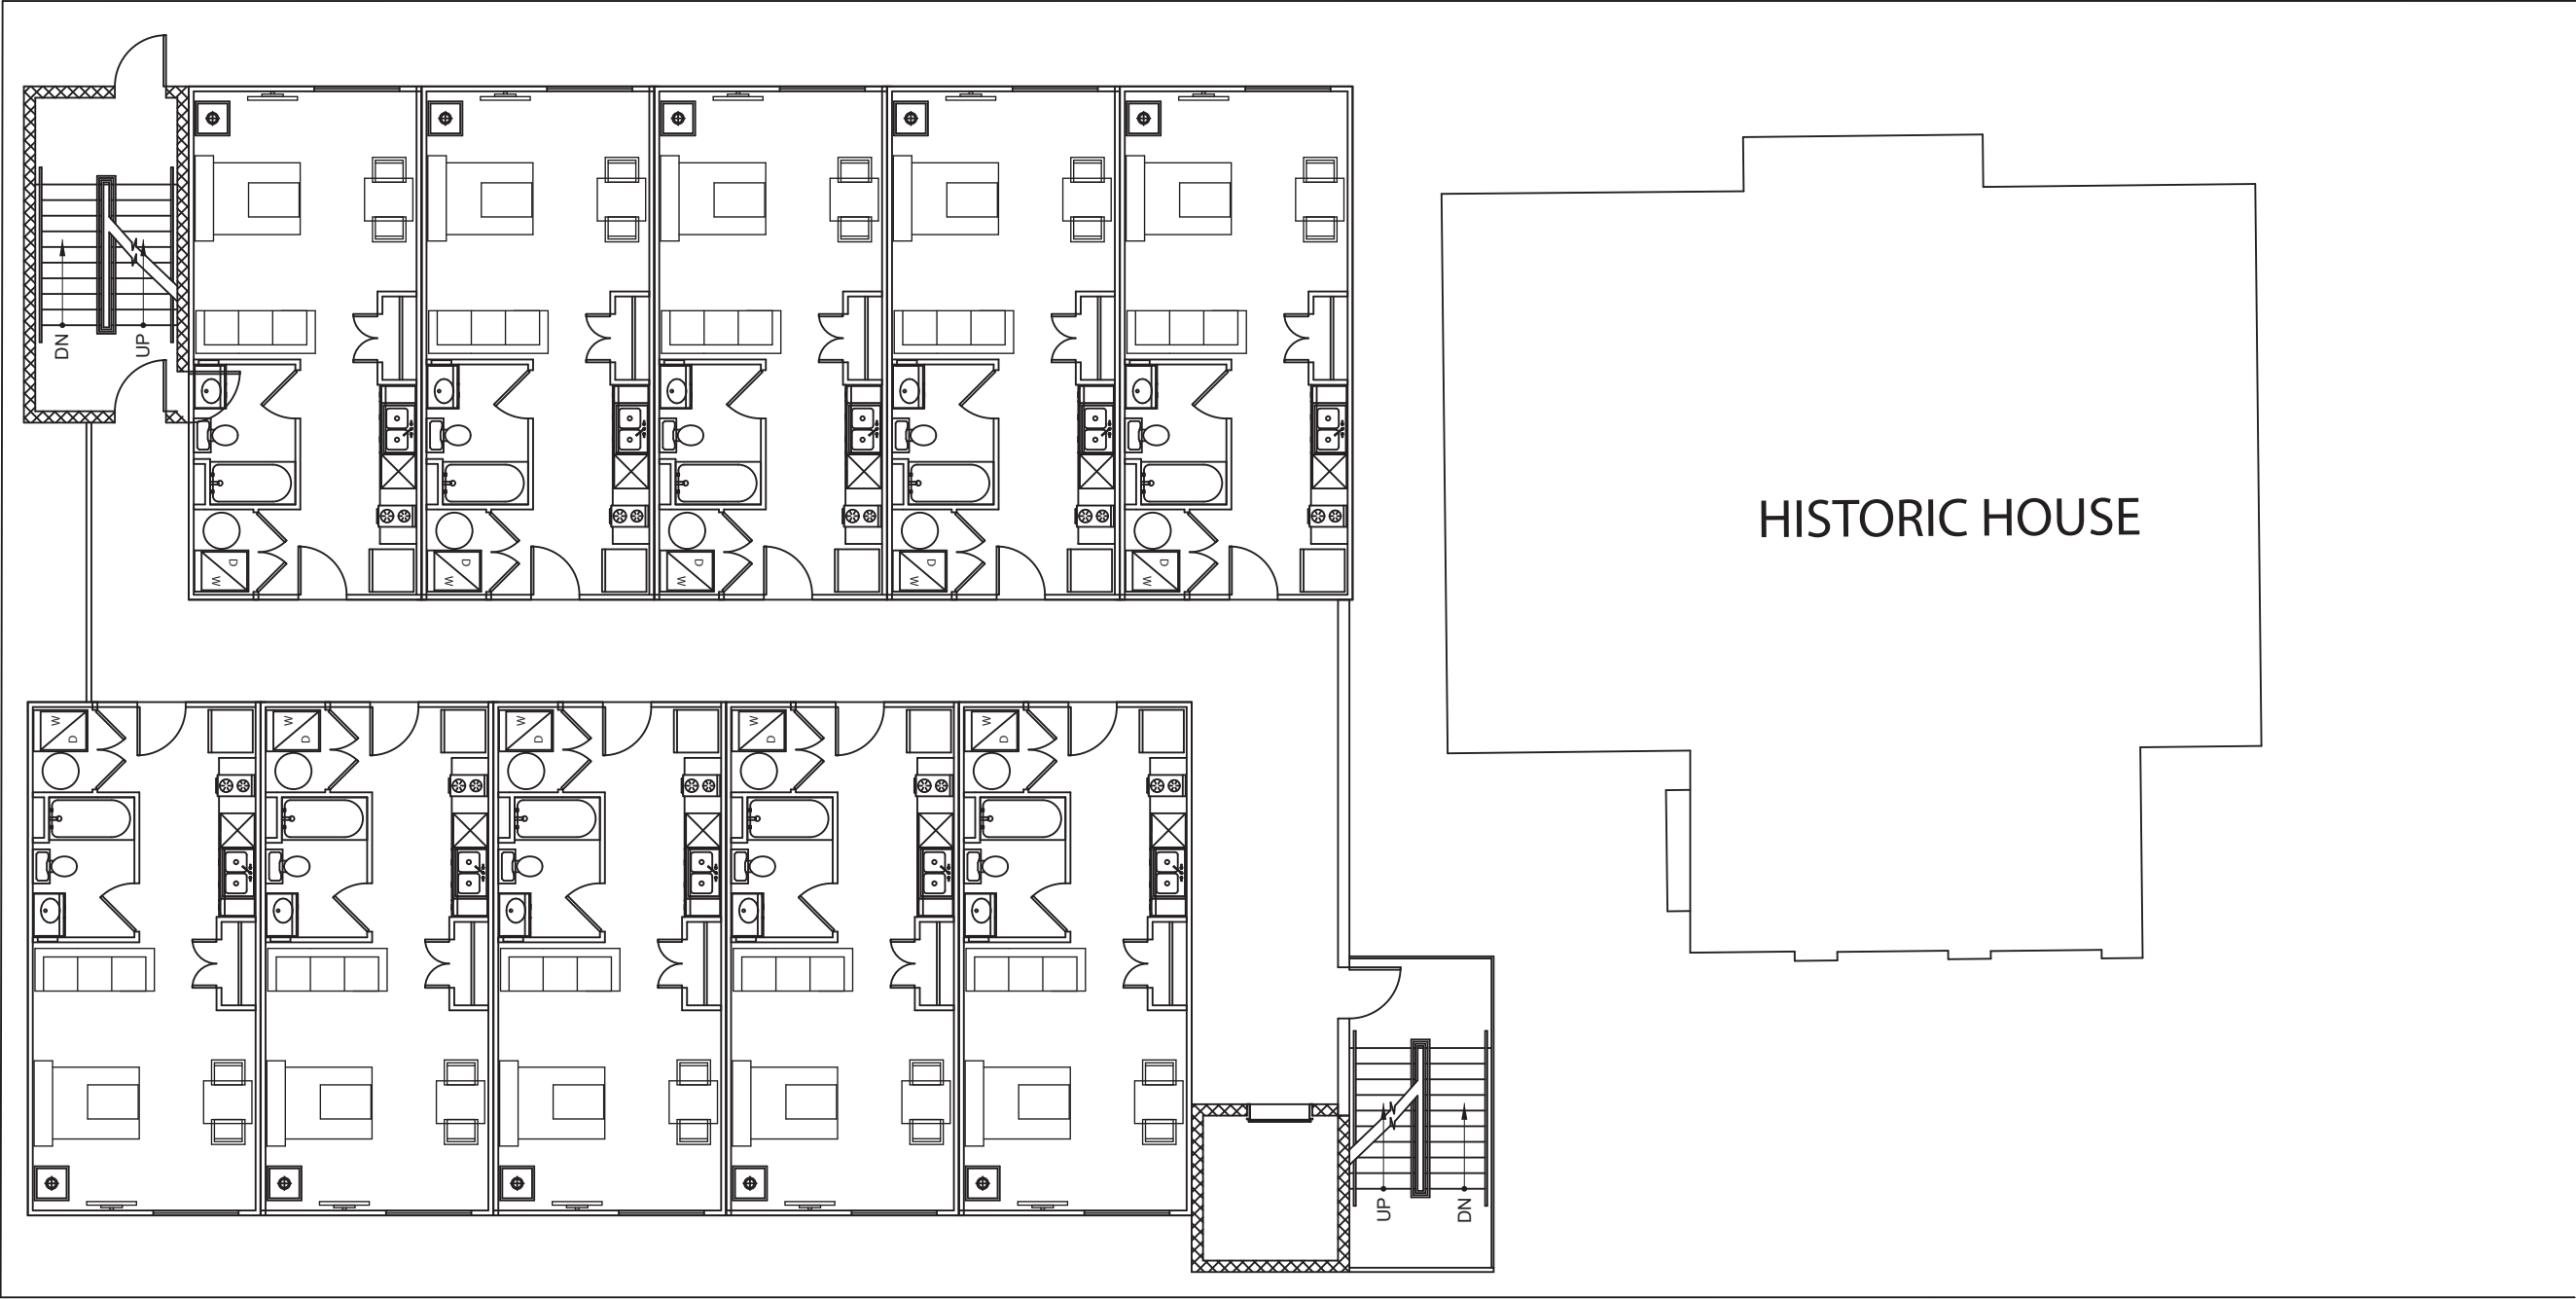



MHA

MARK HART ARCHITECTURE
2007 S. 1st Street, Suite 101
Austin, TX 78704
+1.512/910.7057
www.markhartarch.com

CLIENT:

CLIENT COMPANY
FIRST LAST
CLIENT ADDRESS 1
CLIENT ADDRESS 2
+001.####.####

PROJECT STATUS:

Project Status

Copyright © 2018 by Mark Hart
Architecture, INC. All rights
reserved. The arrangements
depicted herein are the sole
property of Mark Hart
Architecture, INC. and may not
be reproduced in any form
without written permission.


Parker House

2404 Rio Grande St

SHEET:

A102

SITE PLAN

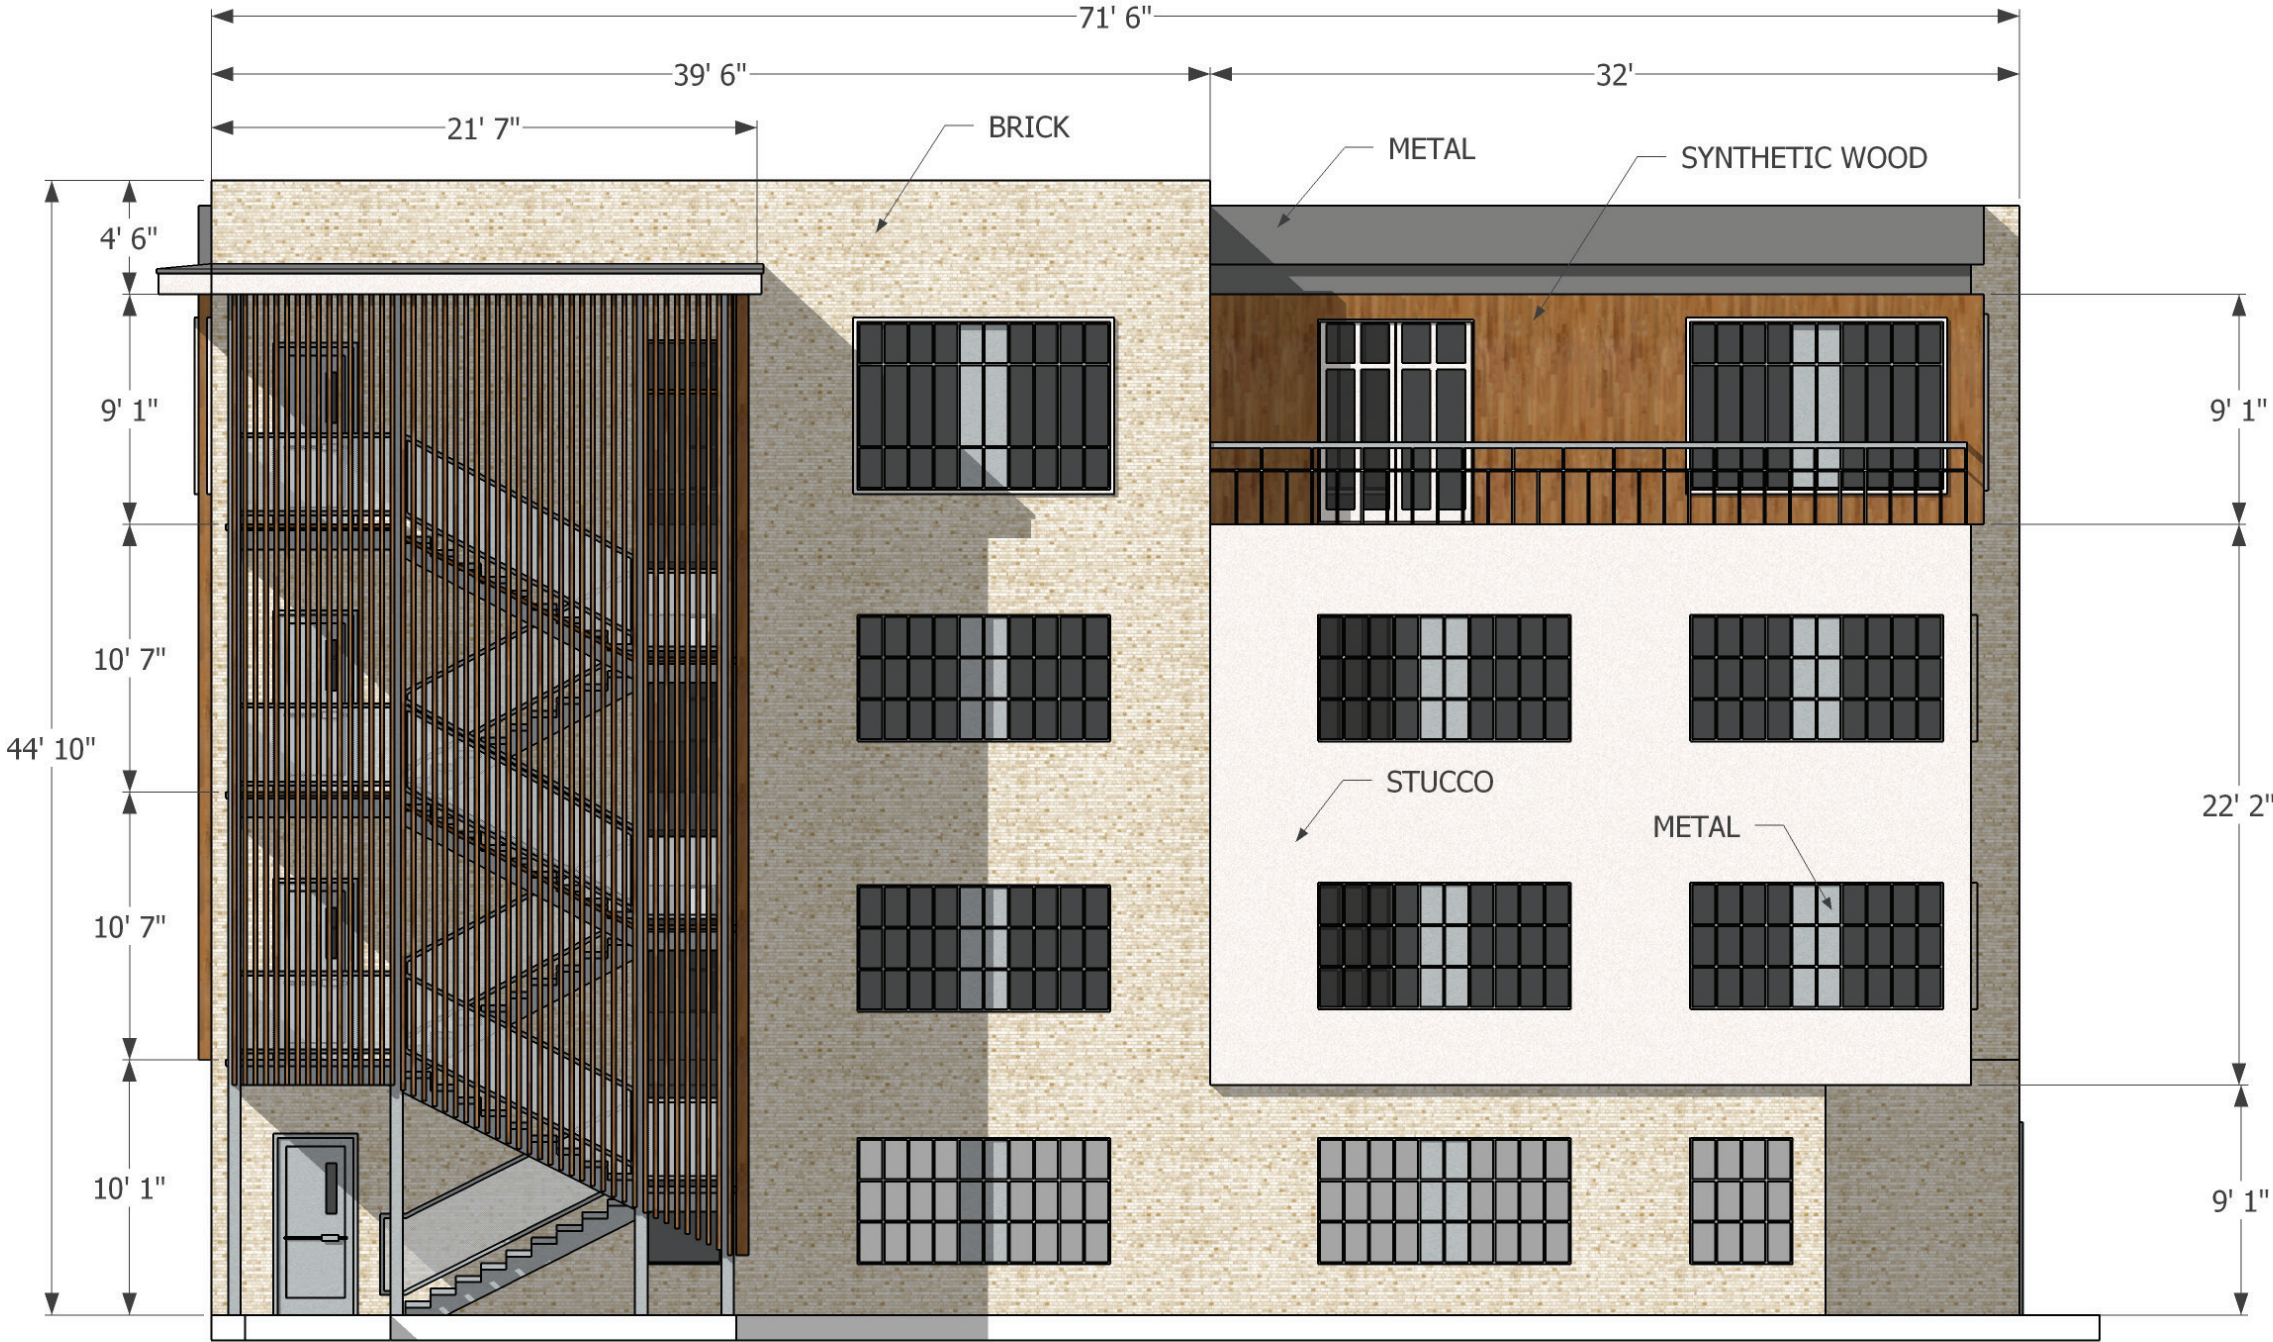

CLIENT:

CLIENT COMPANY
FIRST LAST
CLIENT ADDRESS 1
CLIENT ADDRESS 2
+001.####.####

PROJECT STATUS:

Project Status

Copyright © 2018 by Mark Hart Architecture, INC. All rights reserved. The arrangements depicted herein are the sole property of Mark Hart Architecture, INC. and may not be reproduced in any form without written permission.

Parker House

2404 Rio Grande St

SHEET:

A200

ELEVATION - NORTH



CLIENT:

CLIENT COMPANY
FIRST LAST
CLIENT ADDRESS 1
CLIENT ADDRESS 2
+001.####.####

PROJECT STATUS:

Project Status

Copyright © 2018 by Mark Hart Architecture, INC. All rights reserved. The arrangements depicted herein are the sole property of Mark Hart Architecture, INC. and may not be reproduced in any form without written permission.

Parker House

2404 Rio Grande St

SHEET:

A201

ELEVATION - WEST



MHA

MARK HART ARCHITECTURE
2007 S. 1st Street, Suite 101
Austin, TX 78704
+1.512/910.7057
www.markhartarch.com

CLIENT:

CLIENT COMPANY
FIRST LAST
CLIENT ADDRESS 1
CLIENT ADDRESS 2
+001.####.####.####

PROJECT STATUS:

Project Status

Copyright © 2018 by Mark Hart
Architecture, INC. All rights
reserved. The arrangements
depicted herein are the sole
property of Mark Hart
Architecture, INC. and may not
be reproduced in any form
without written permission.


Parker House

2404 Rio Grande St

ELEVATION - WEST W/ PARKER

SHEET:

A202

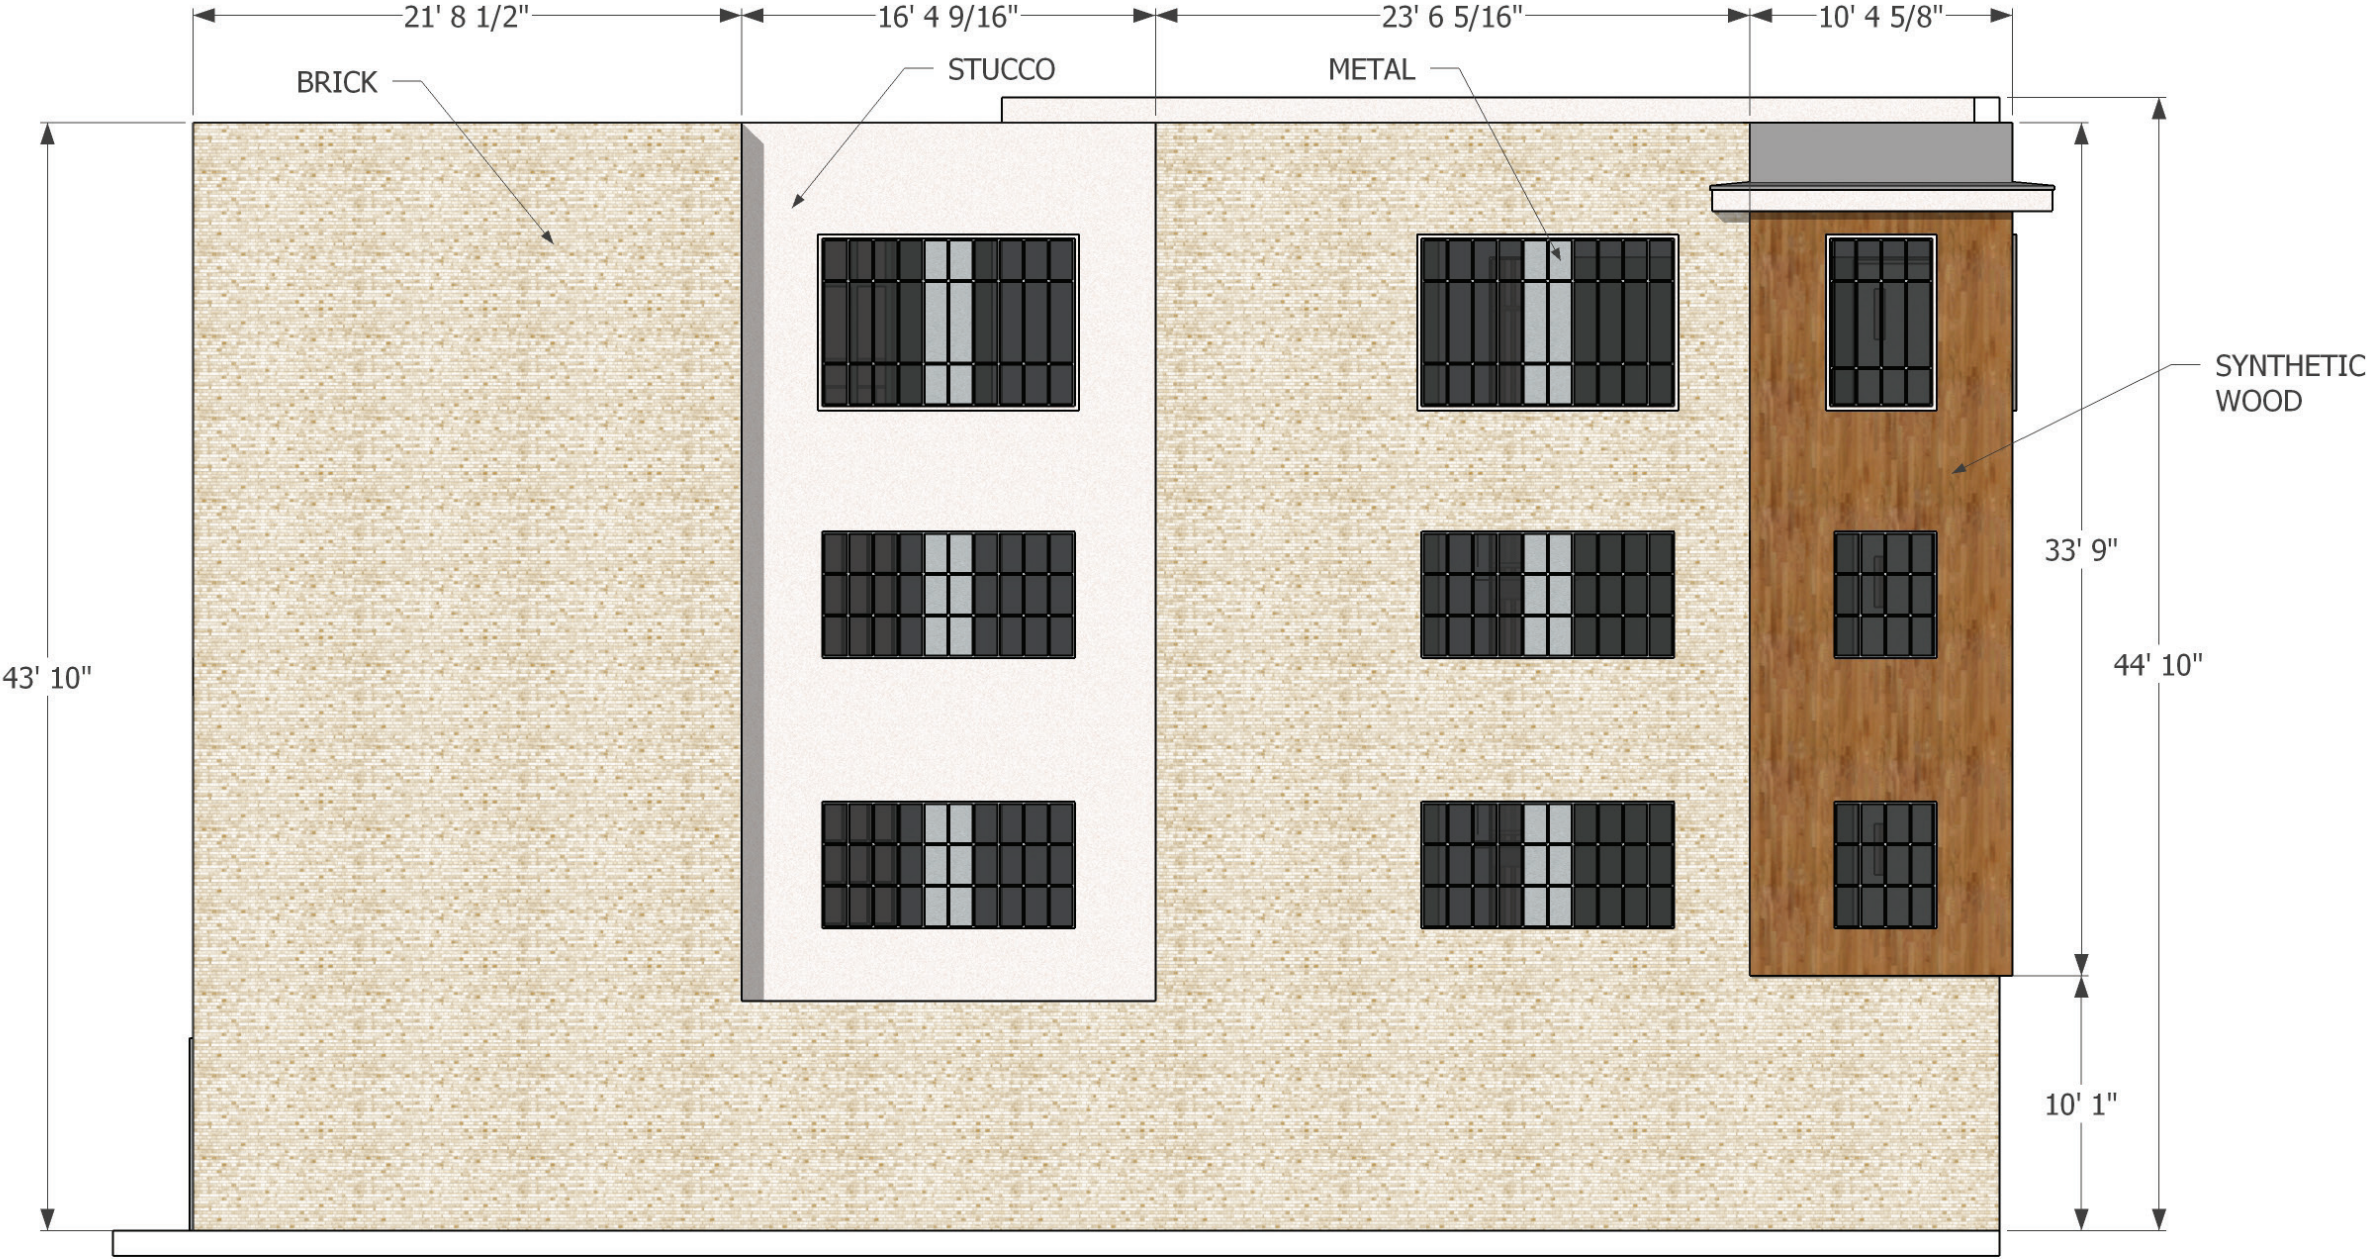

CLIENT:

CLIENT COMPANY
FIRST LAST
CLIENT ADDRESS 1
CLIENT ADDRESS 2
+001.####.####

PROJECT STATUS:

Project Status

Copyright © 2018 by Mark Hart Architecture, INC. All rights reserved. The arrangements depicted herein are the sole property of Mark Hart Architecture, INC. and may not be reproduced in any form without written permission.


Parker House

2404 Rio Grande St

SHEET:

A203

ELEVATION - SOUTH

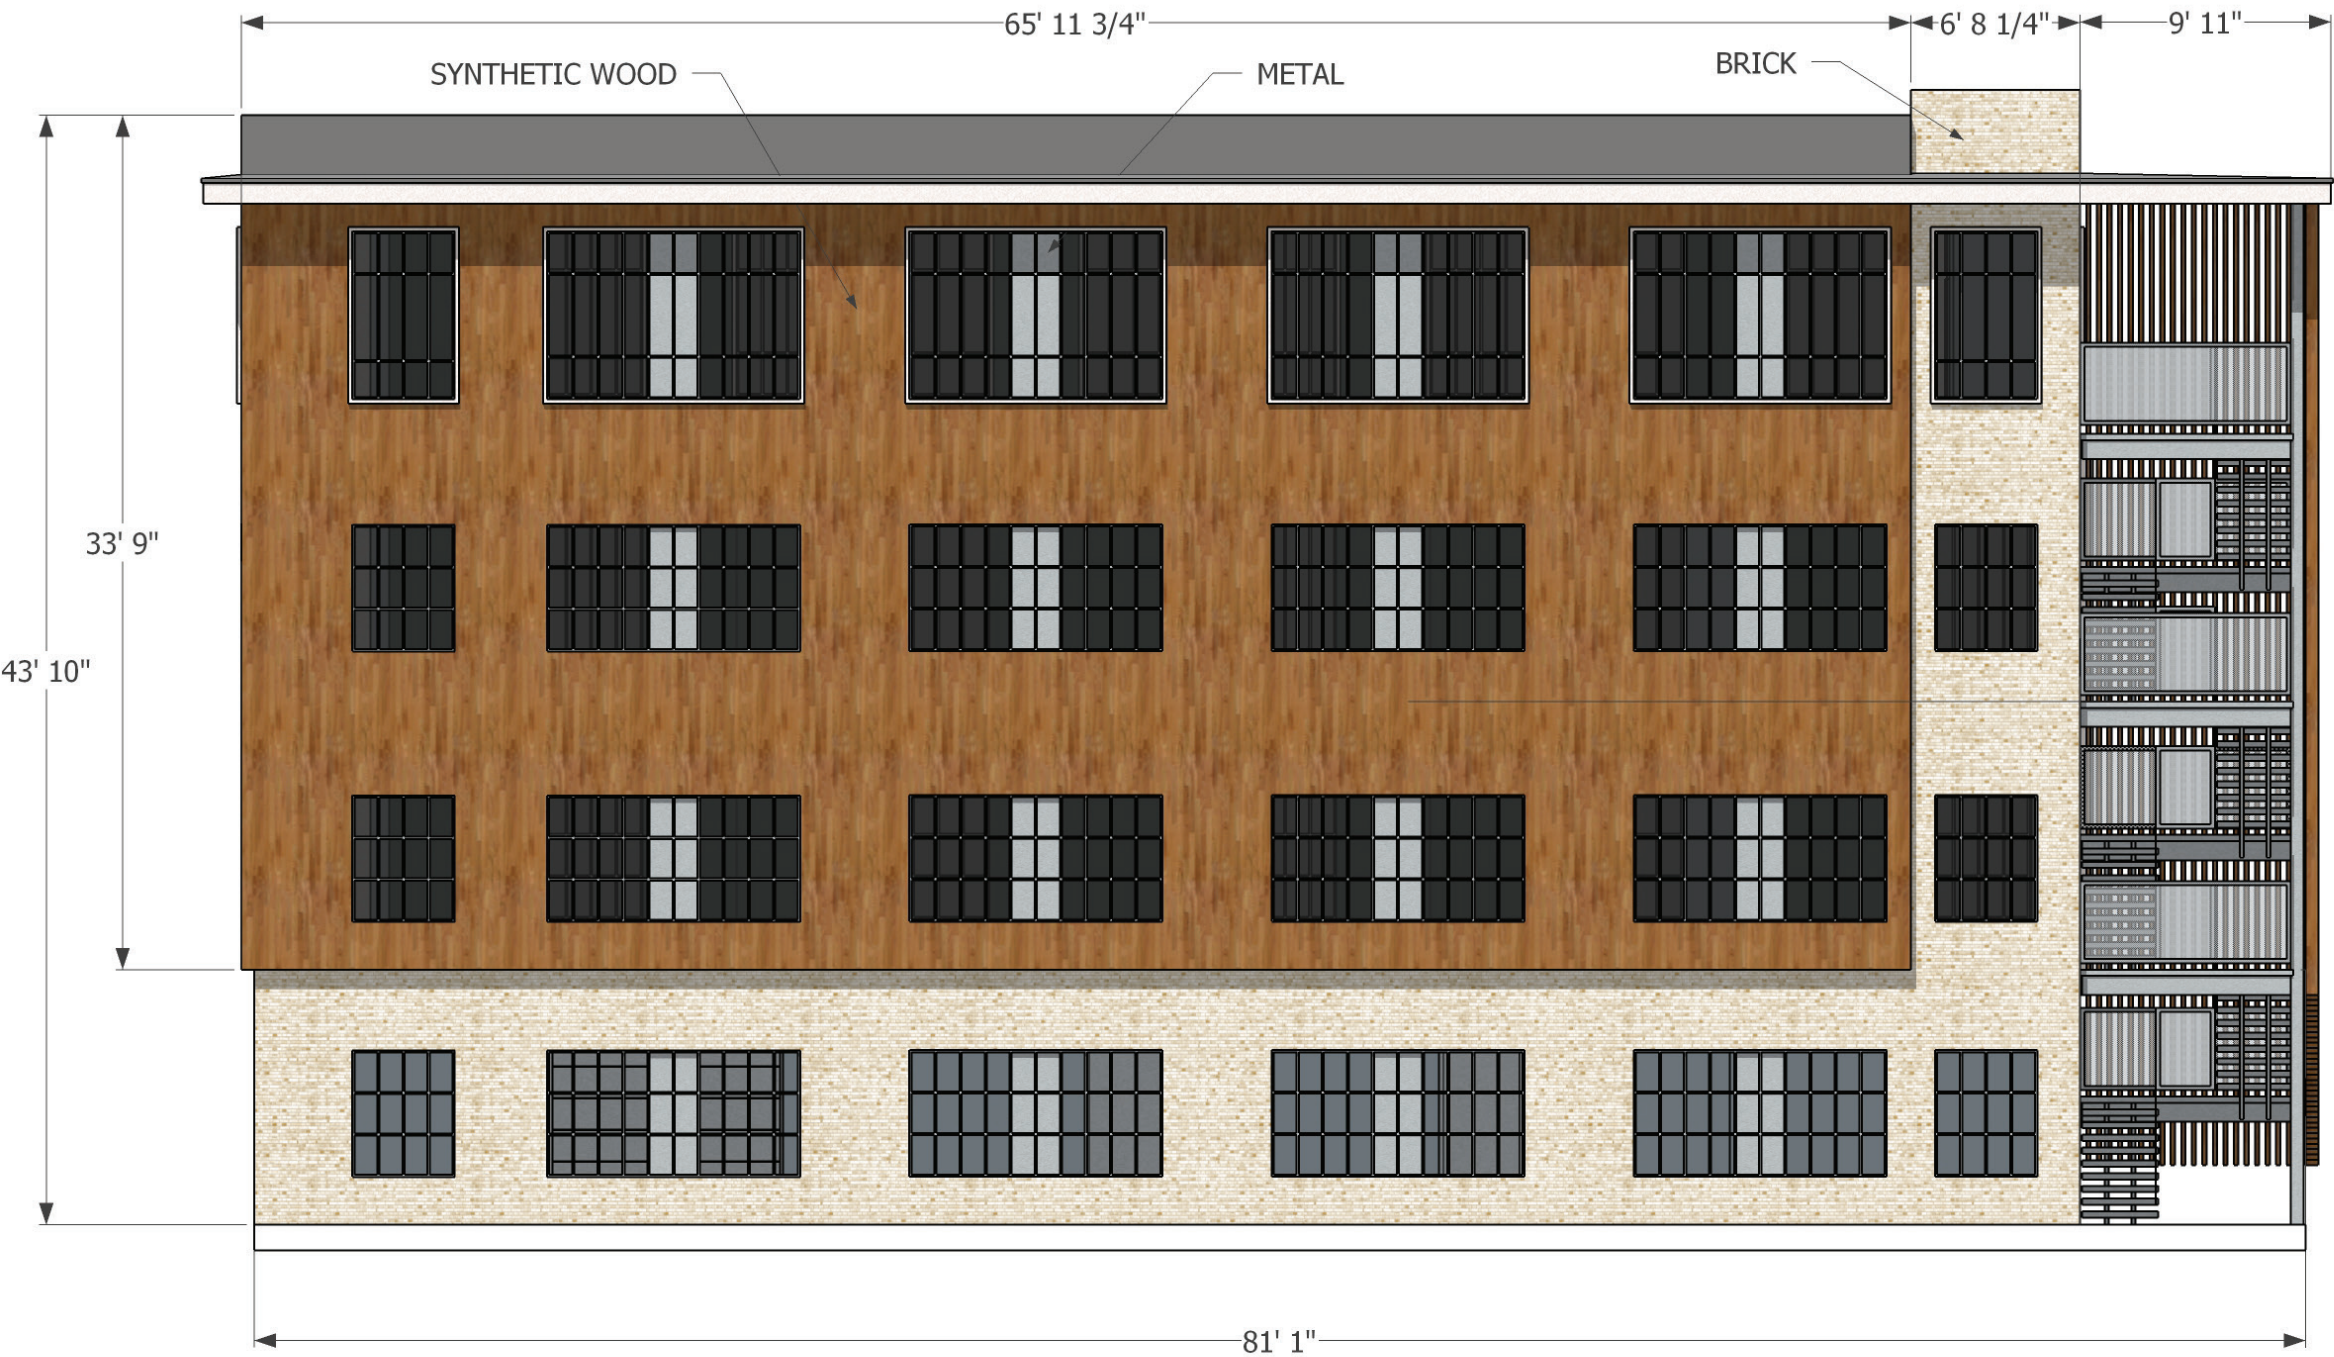

CLIENT:

CLIENT COMPANY
FIRST LAST
CLIENT ADDRESS 1
CLIENT ADDRESS 2
+001.####.####

PROJECT STATUS:

Project Status

Copyright © 2018 by Mark Hart Architecture, INC. All rights reserved. The arrangements depicted herein are the sole property of Mark Hart Architecture, INC. and may not be reproduced in any form without written permission.

Parker House

2404 Rio Grande St

SHEET:

A204

ELEVATION - EAST

MHA
MARK HART ARCHITECTURE
2007 S. 1st Street, Suite 101
Austin, TX 78704
+1.512/910.7057
www.markhartarch.com

CLIENT:

CLIENT COMPANY
FIRST LAST
CLIENT ADDRESS 1
CLIENT ADDRESS 2
+001.####.####

PROJECT STATUS:

Project Status

Copyright © 2018 by Mark Hart Architecture, INC. All rights reserved. The arrangements depicted herein are the sole property of Mark Hart Architecture, INC. and may not be reproduced in any form without written permission.

Parker House

2404 Rio Grande St

SHEET:

A300

RENDER - EAST





CLIENT:

CLIENT COMPANY
FIRST LAST
CLIENT ADDRESS 1
CLIENT ADDRESS 2
+001.####.####

PROJECT STATUS:

Project Status

Copyright © 2018 by Mark Hart
Architecture, INC. All rights
reserved. The arrangements
depicted herein are the sole
property of Mark Hart
Architecture, INC. and may not
be reproduced in any form
without written permission.

Parker House

2404 Rio Grande St

SHEET:

A301

RENDER - EAST