


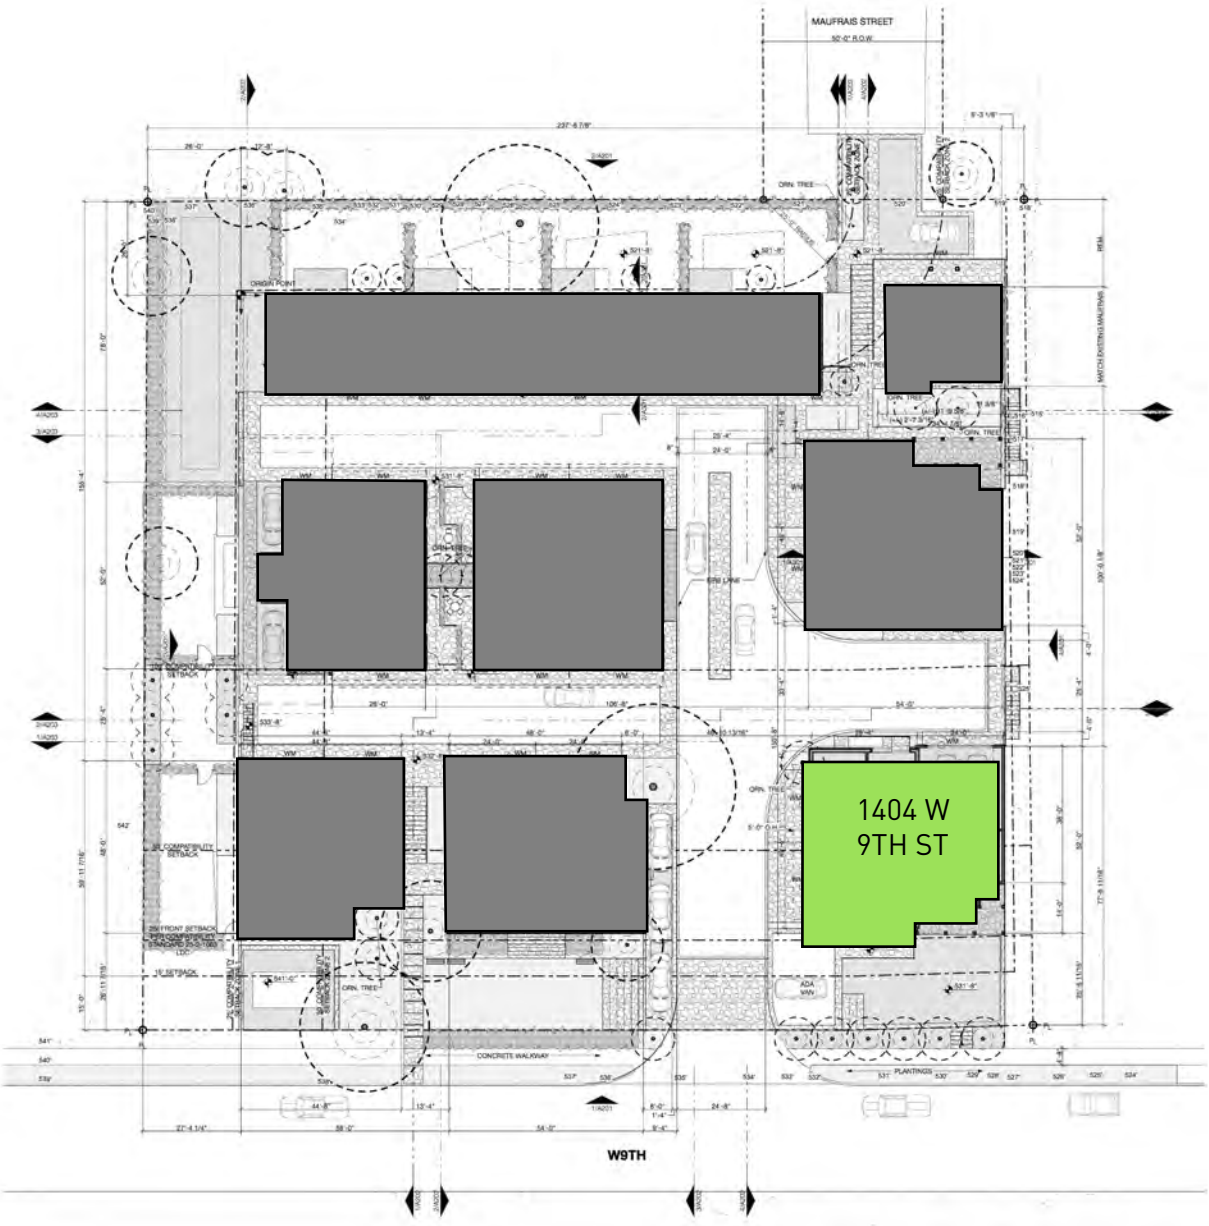


1404 W. 9TH

SITE PLAN & VICINITY MAP







1404 W. 9TH
PERSPECTIVE

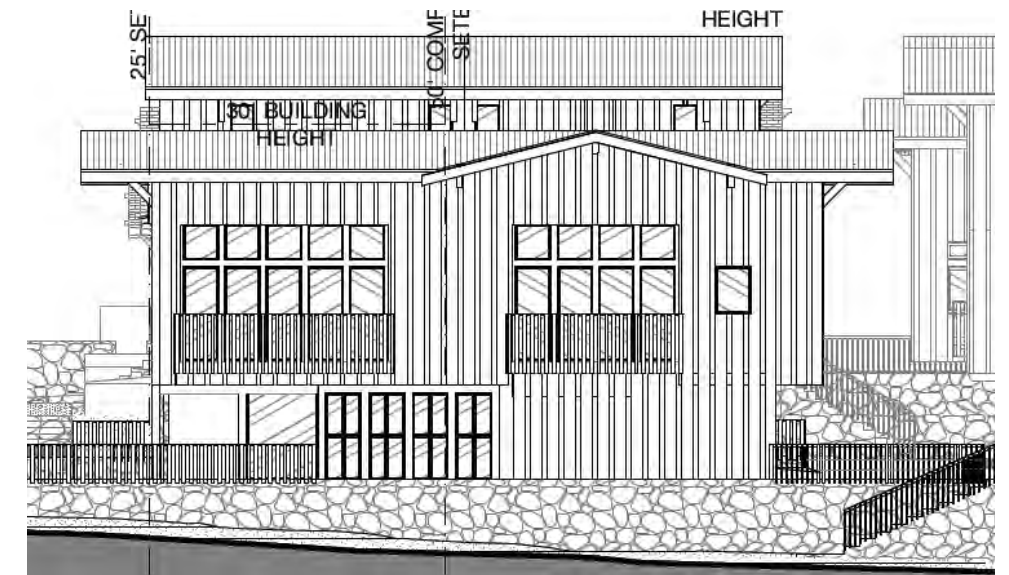



1404 W. 9TH

EXISTING IMAGES & ELEVATIONS

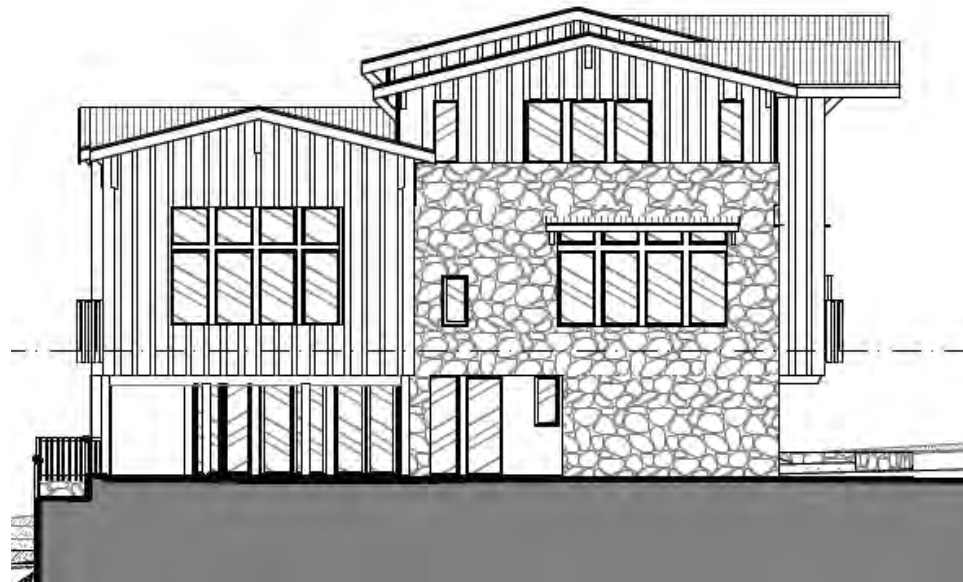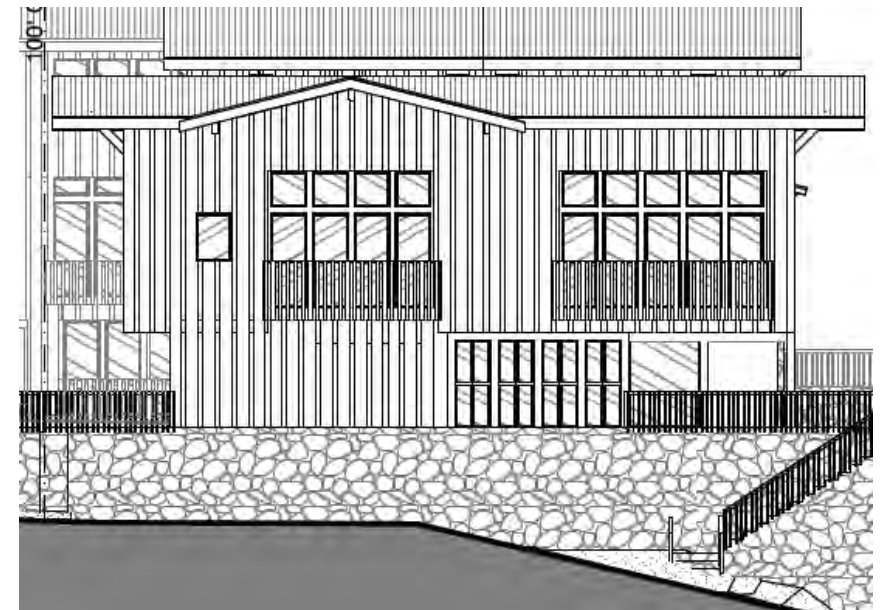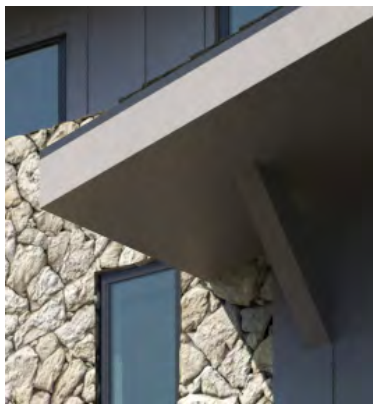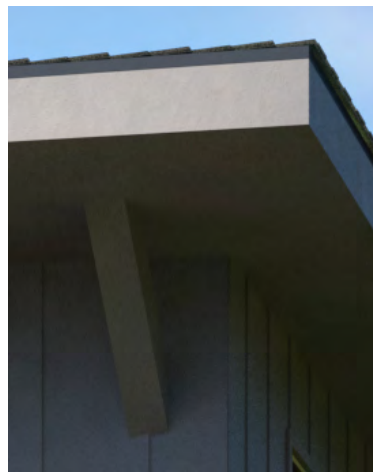

1404 W. 9TH


PROPOSED MATERIAL PALETTE
& ELEVATIONS

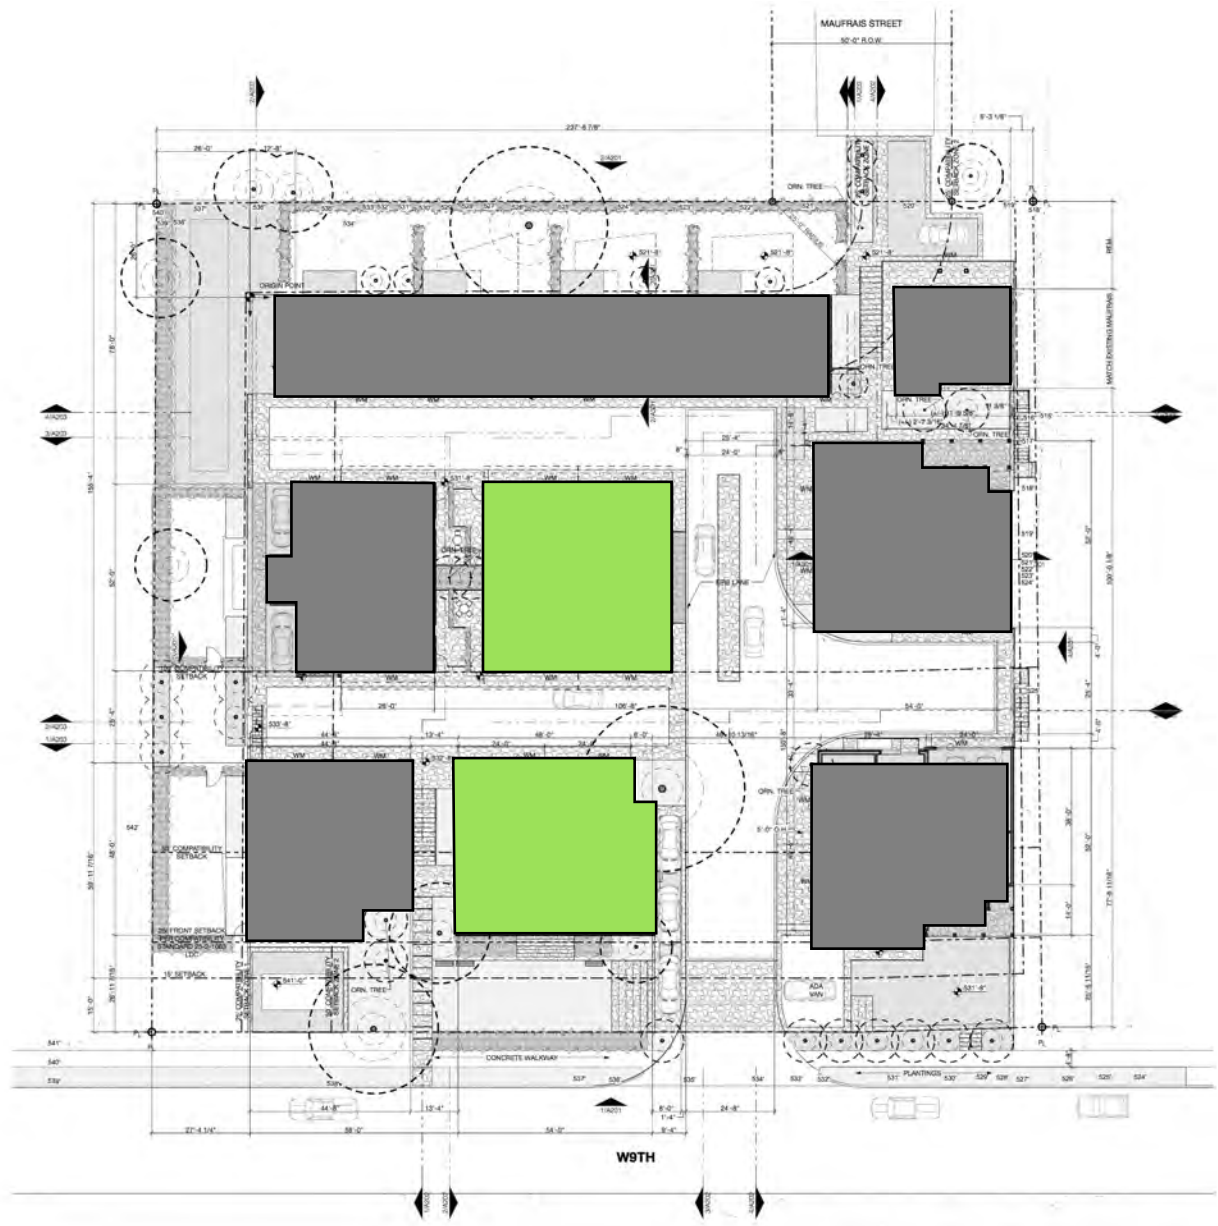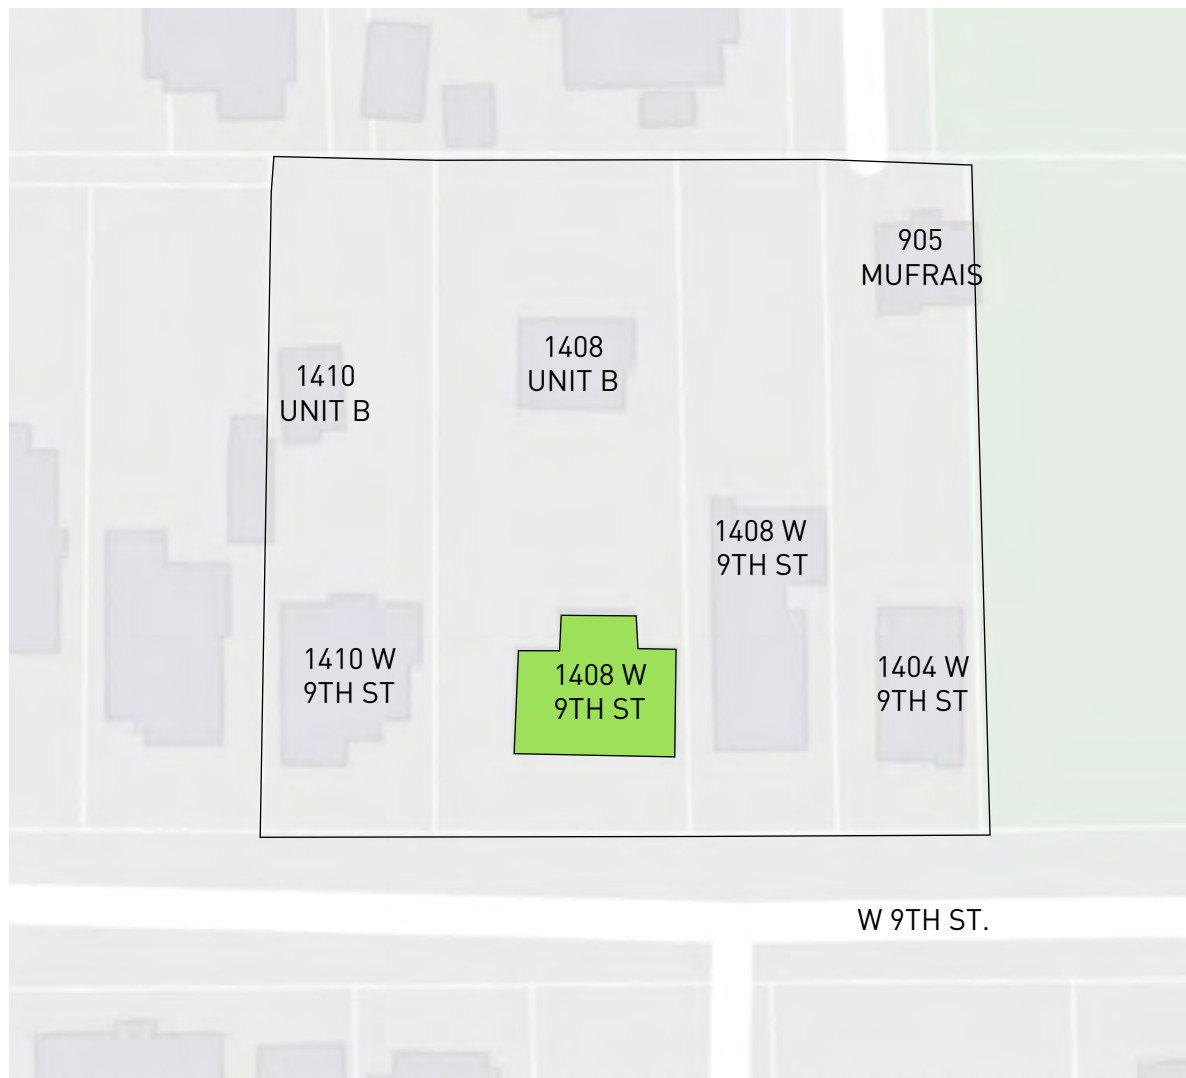





1408 W. 9TH
SITE PLAN & VICINITY MAP



1408 W. 9TH
PERSPECTIVE

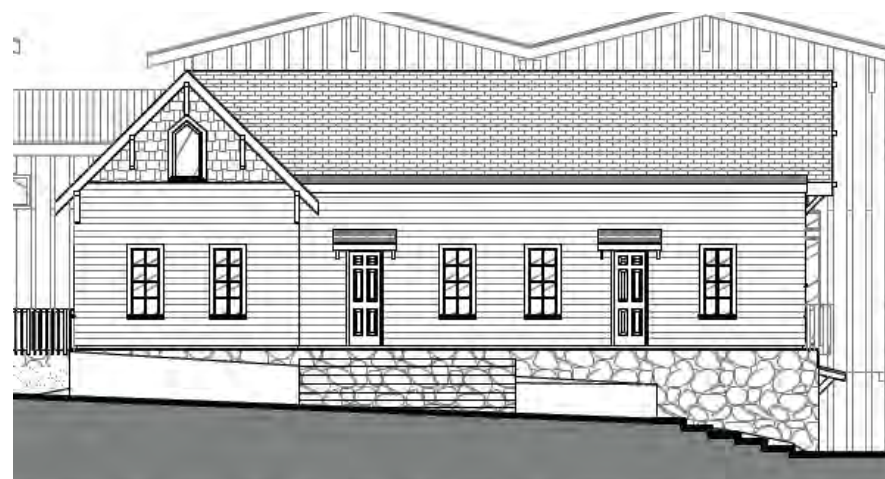


1408 W. 9TH
EXISTING IMAGES & ELEVATIONS

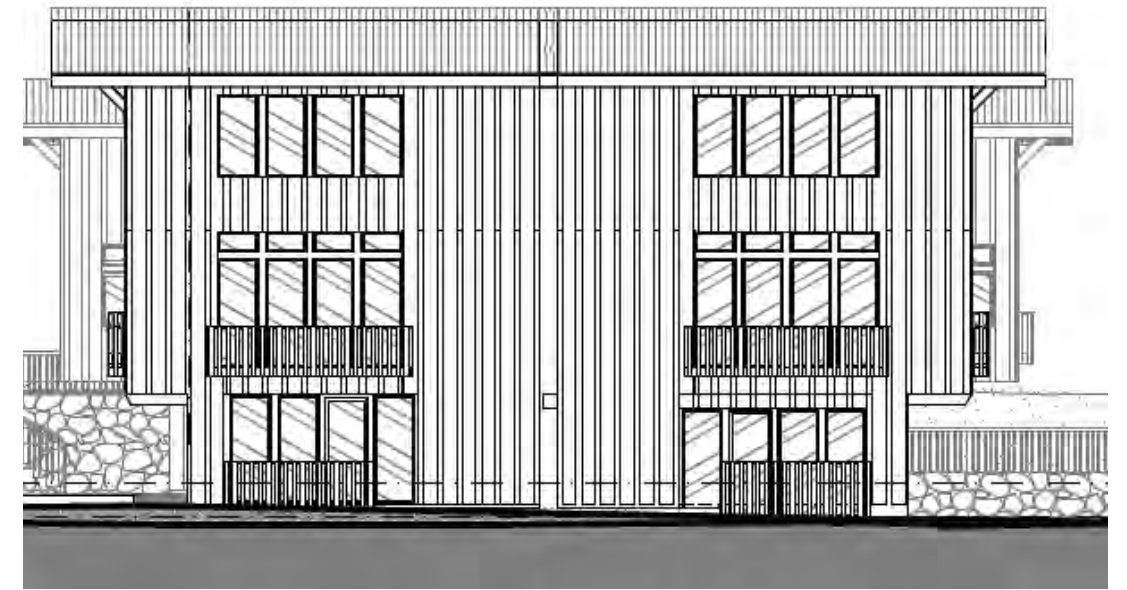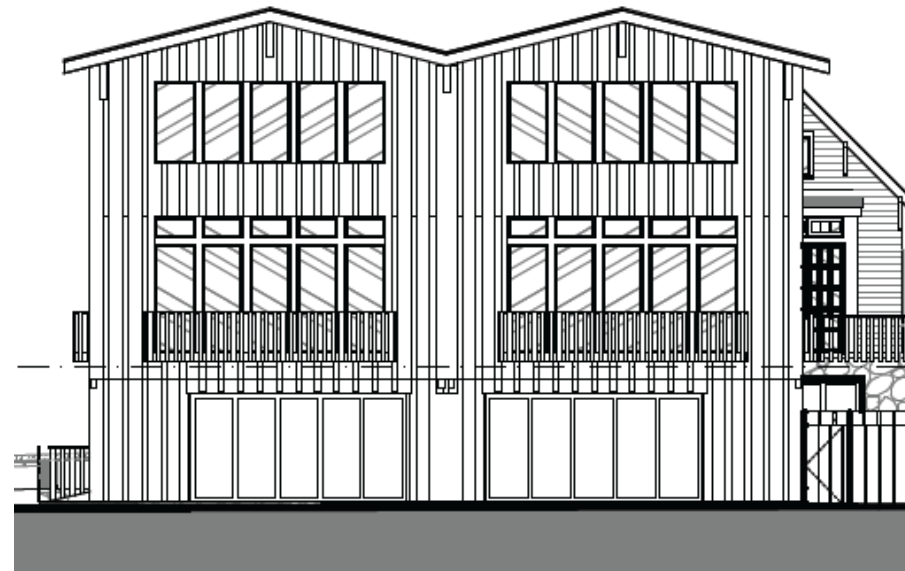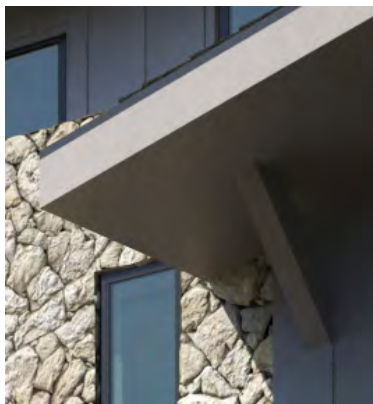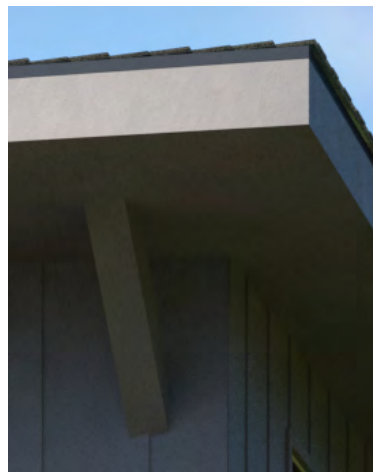

1408 W. 9TH

PROPOSED MATERIAL PALETTE
& ELEVATIONS


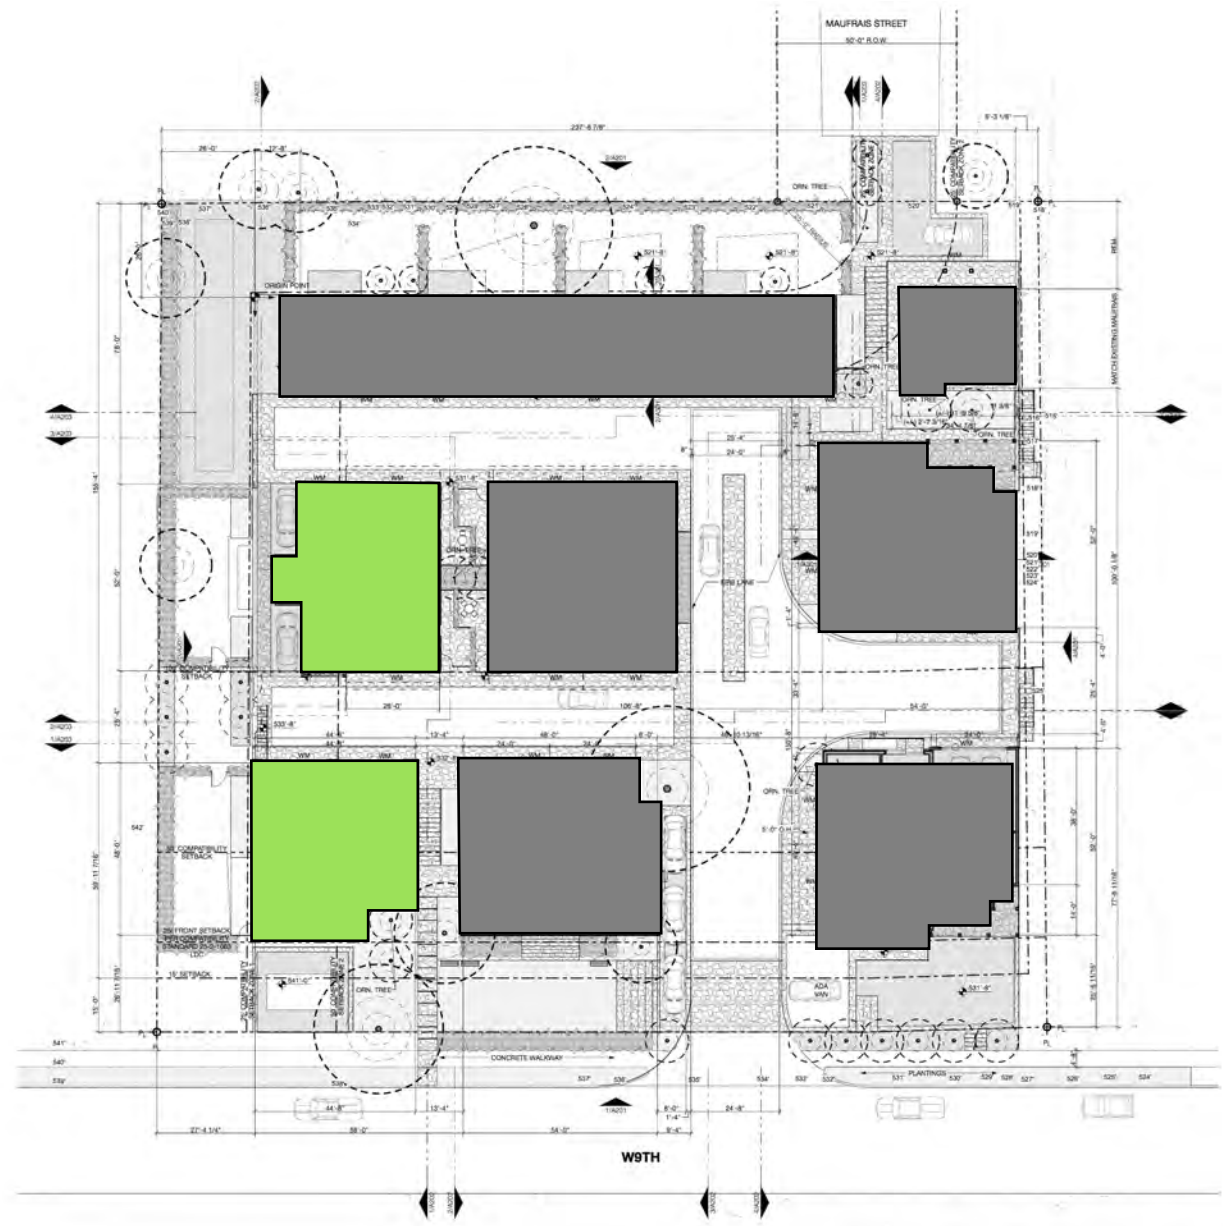


1410 W. 9TH





SITE PLAN & VICINITY MAP



1410 W. 9TH
PERSPECTIVE

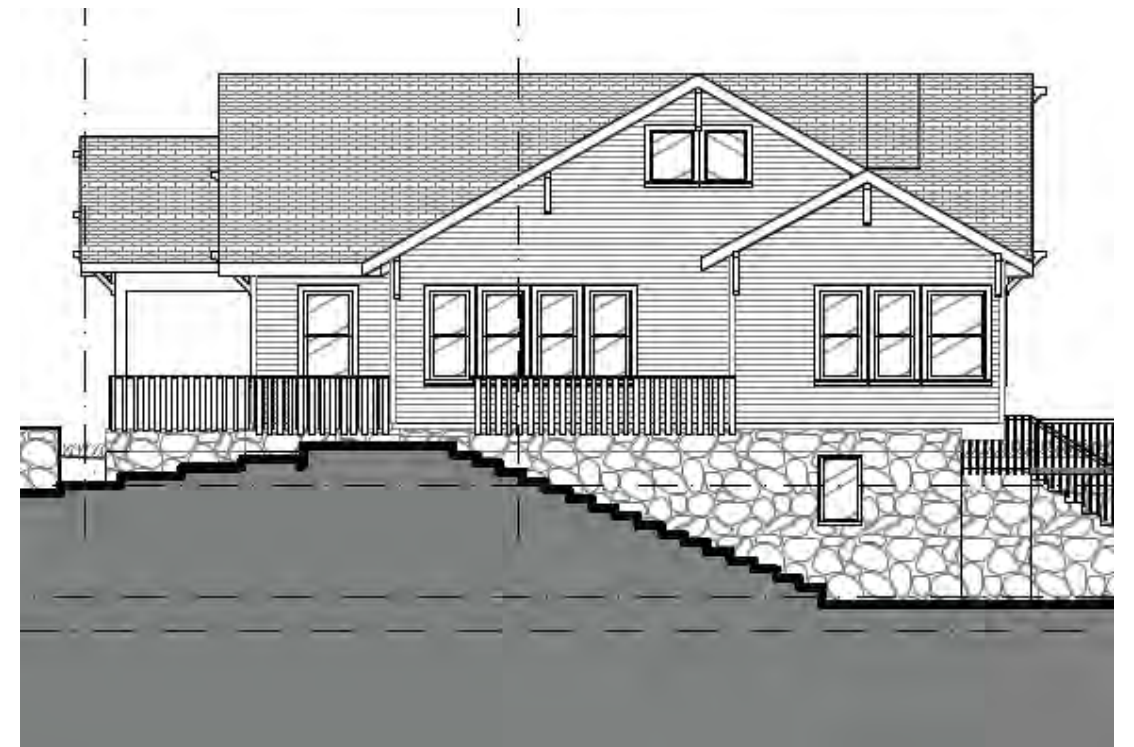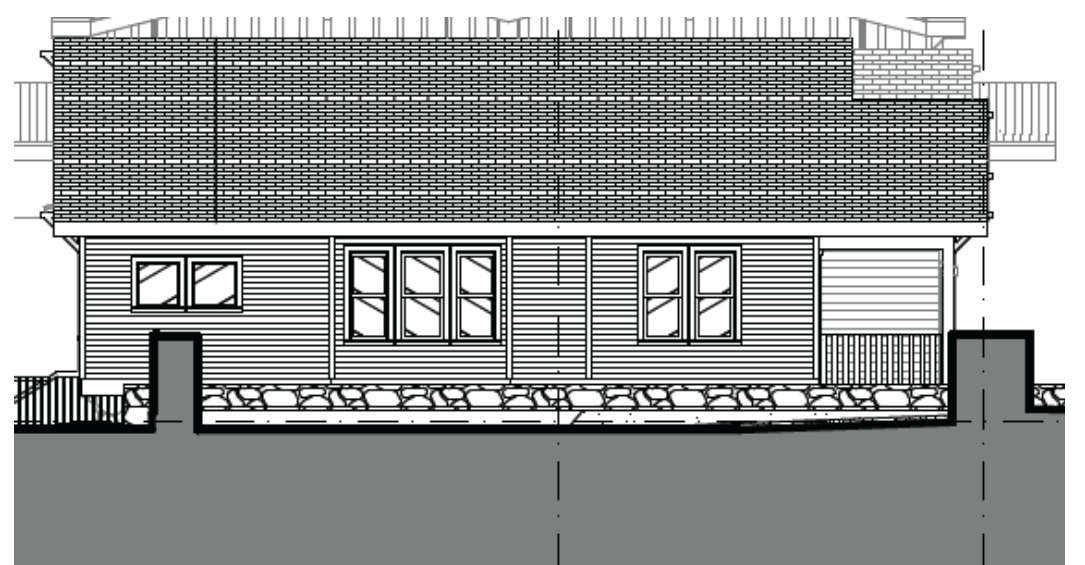

1410 W. 9TH
EXISTING IMAGES & ELEVATIONS

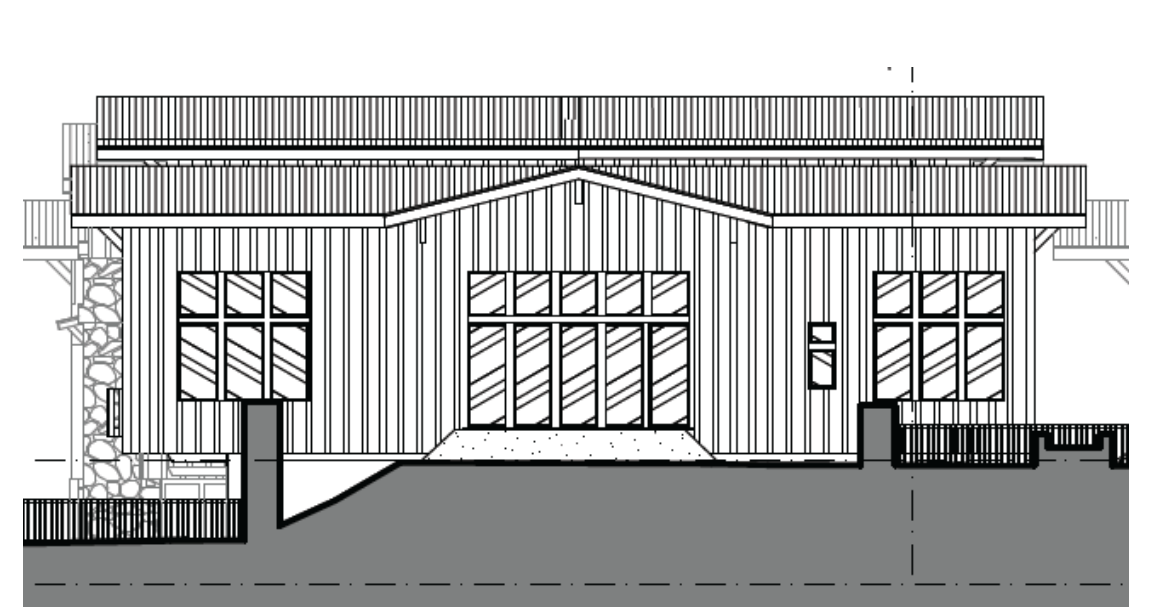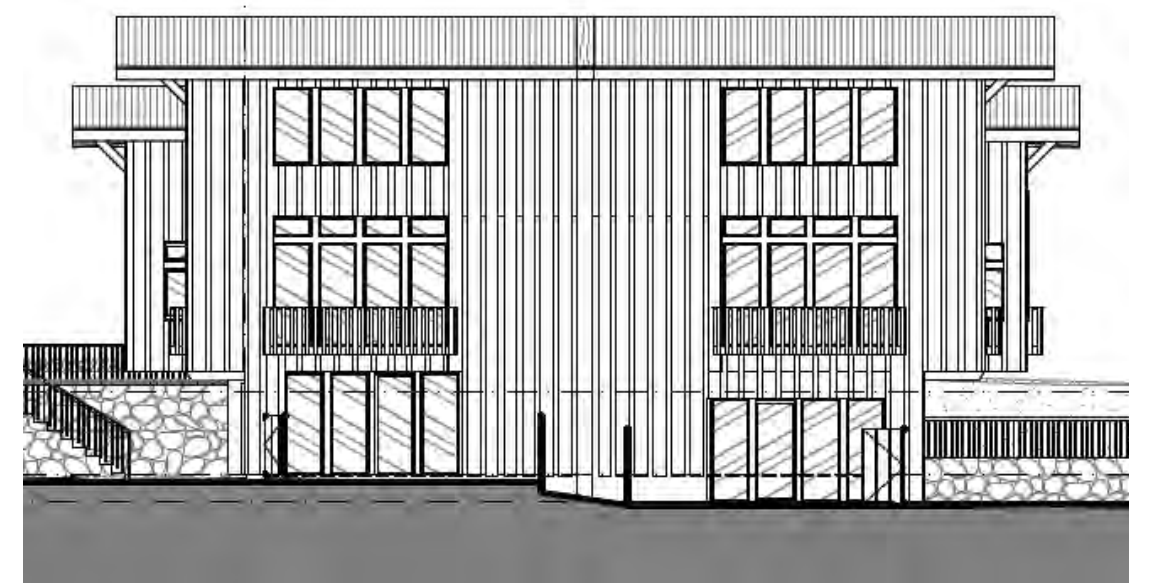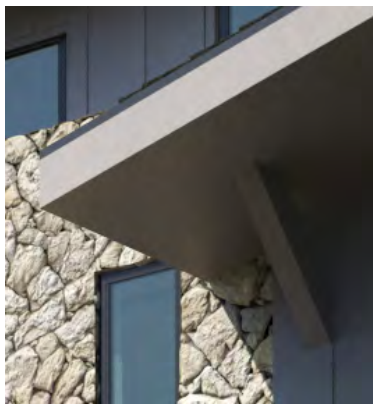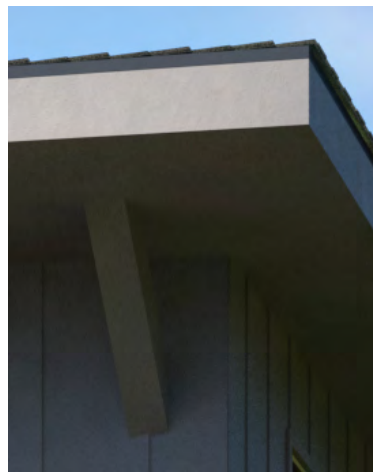

1410 W. 9TH

PROPOSED MATERIAL PALETTE
& ELEVATIONS

NOT FOR
REGULATORY
APPROVAL,
PERMITTING OR
CONSTRUCTION


W9TH
1404 - 1410 WEST 9TH ST. • AUSTIN, TX
• 78703

ARCHITECTURE
Webber + Studio, Inc.

512.236.1032
1220 Lavaca Street
Austin, Texas 78701
Fax 512.236.1039

Wednesday, May 1, 2019
DD_PROC100

A102
SITE PLAN :
BASEMENT LEVEL

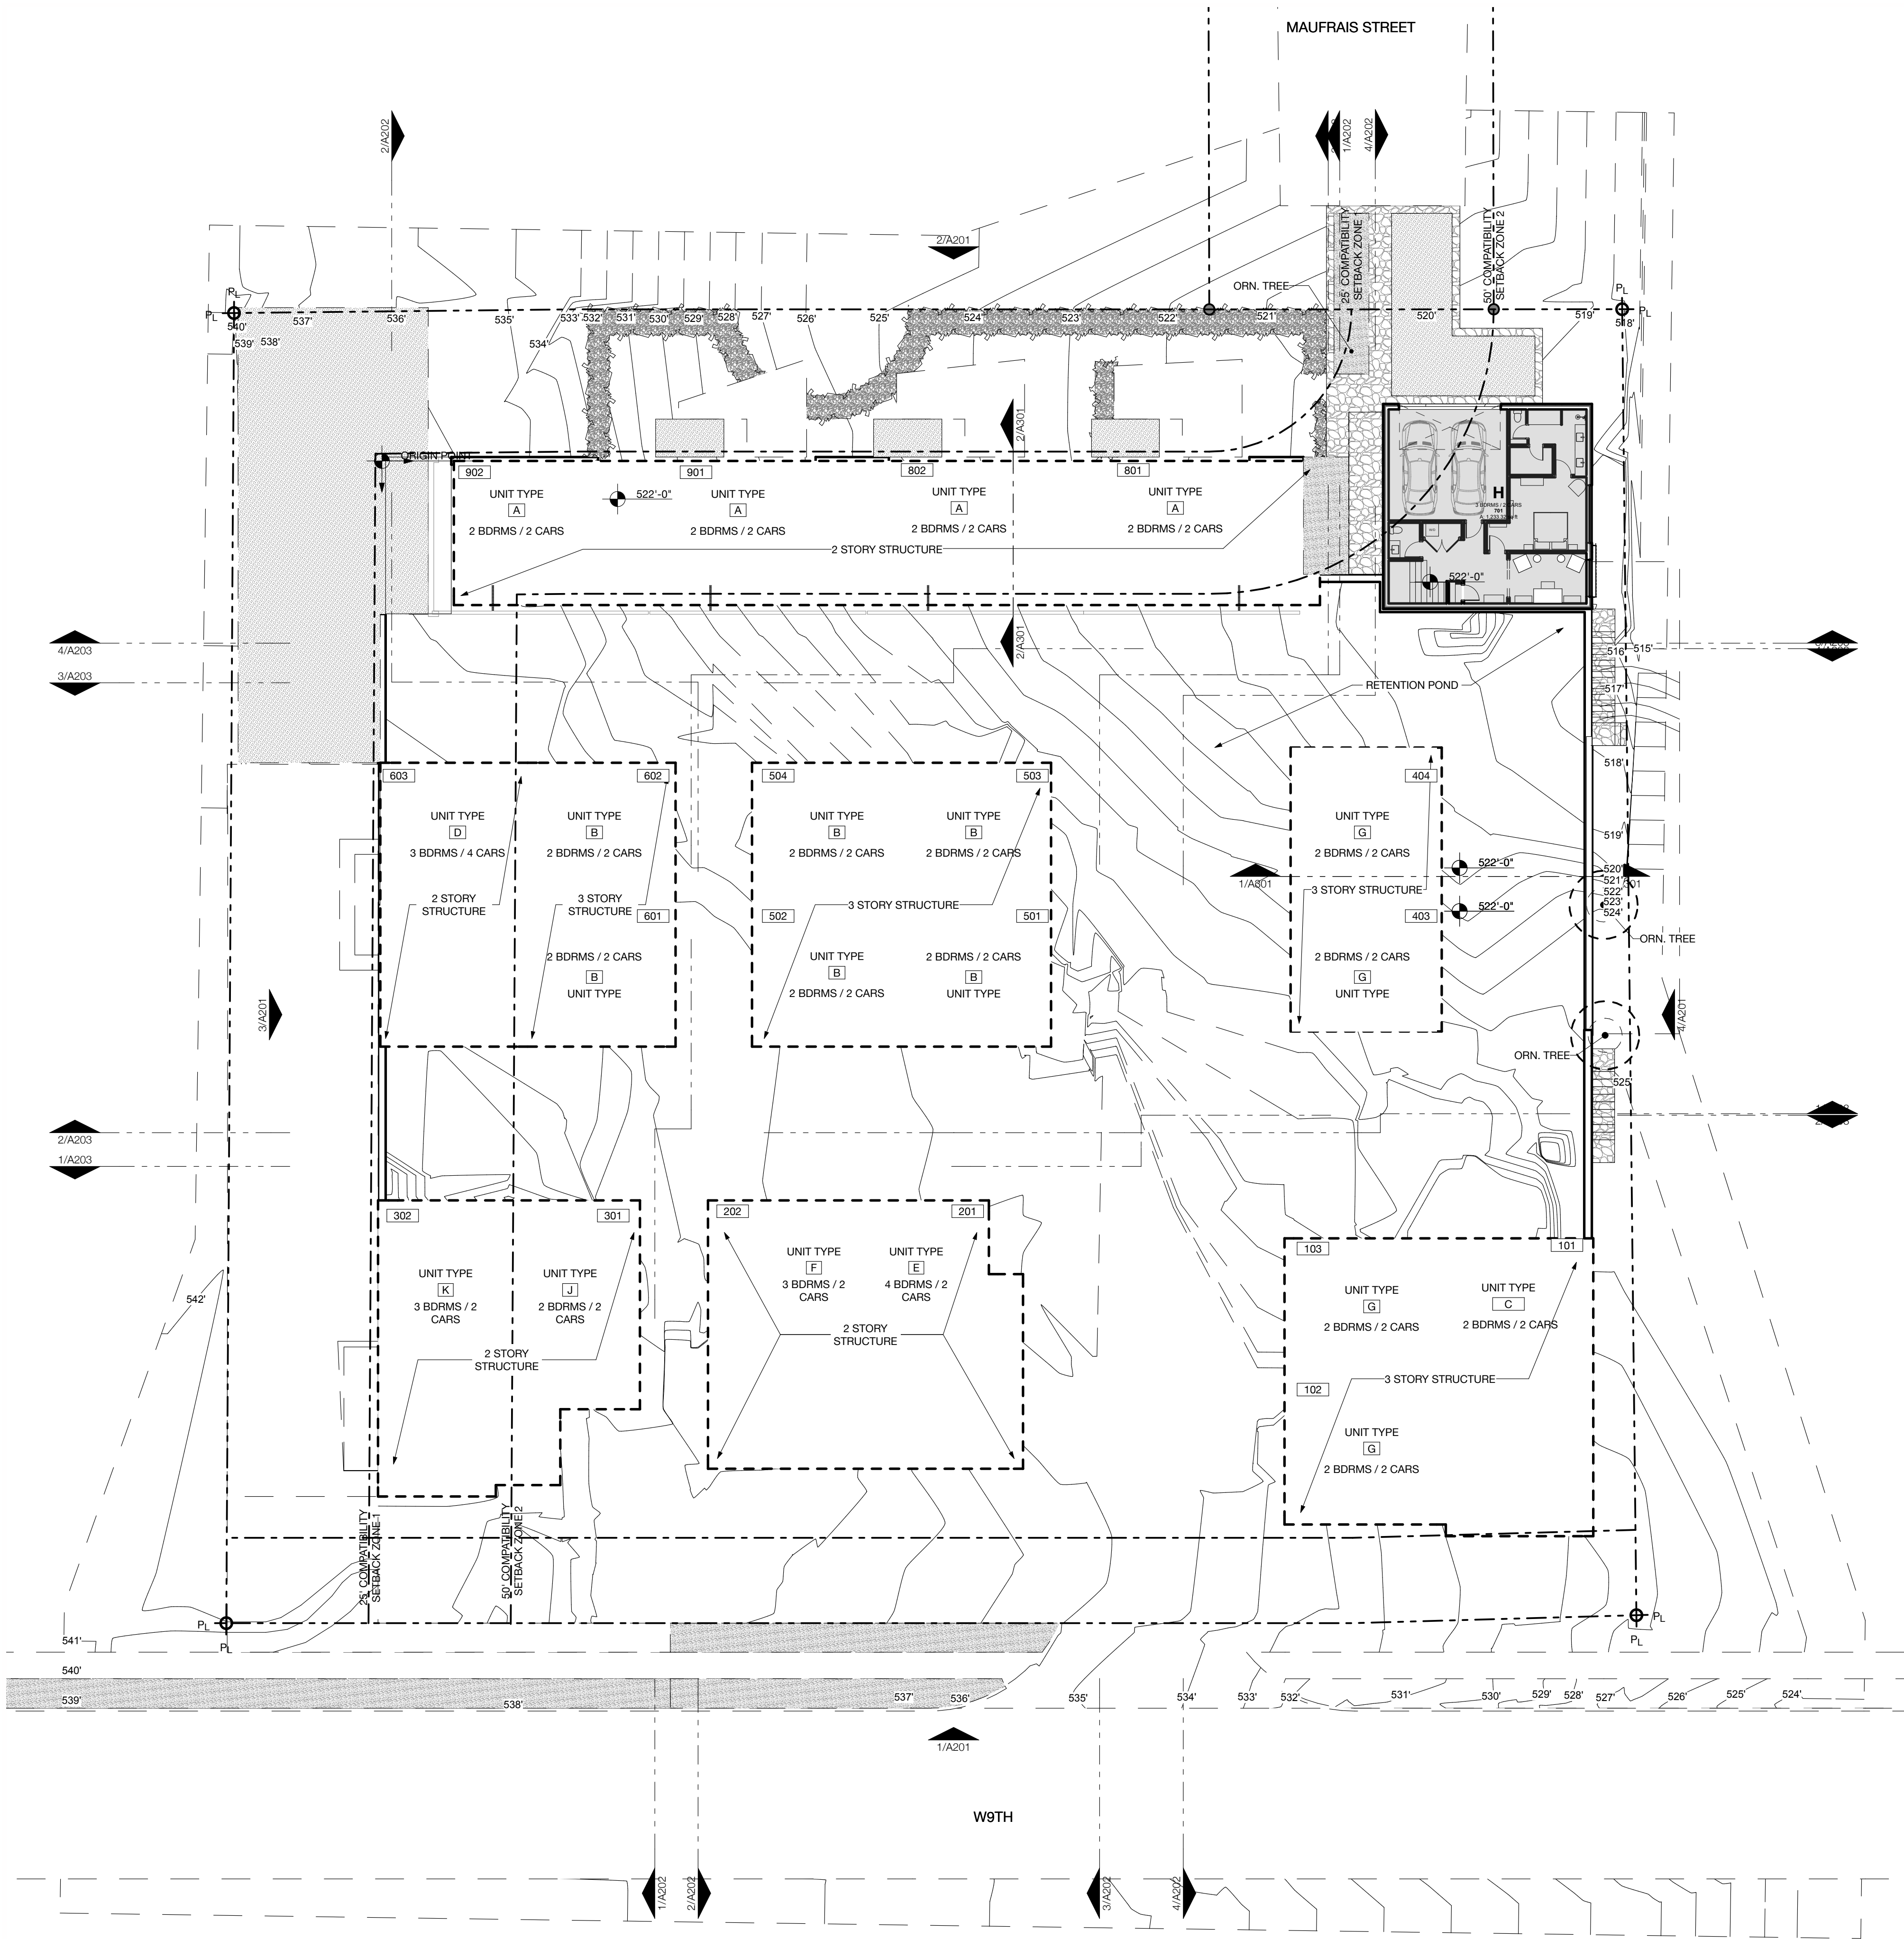

SITE PLAN : BASEMENT

SCALE: 1/16" = 1'-0"



W9TH
1404 - 1410 WEST 9TH ST. • AUSTIN, TX
• 78703

512.236.1032

Friday, April 26, 2019
DD_PROC100

SITE PLAN : FOURTH LEVEL

SCALE: 1/16" = 1'-0"



BIM Server: binserver.local - BIM Server 20/W9TH_171222 Ver: 18.004 | Friday, April 26, 2019 | 5:29 PM

NOT FOR
REGULATORY
APPROVAL,
PERMITTING OR
CONSTRUCTION

W9TH
1404 - 1410 WEST 9TH ST. • AUSTIN, TX
• 78703

ARCHITECTURE


Webber + Studio, Inc.

512.236.1032

1220 Lavaca Street
Austin, Texas 78701
Fax 512.236.1039

Wednesday, May 1, 2019
DD_PROC100


A201
SITE ELEVATIONS

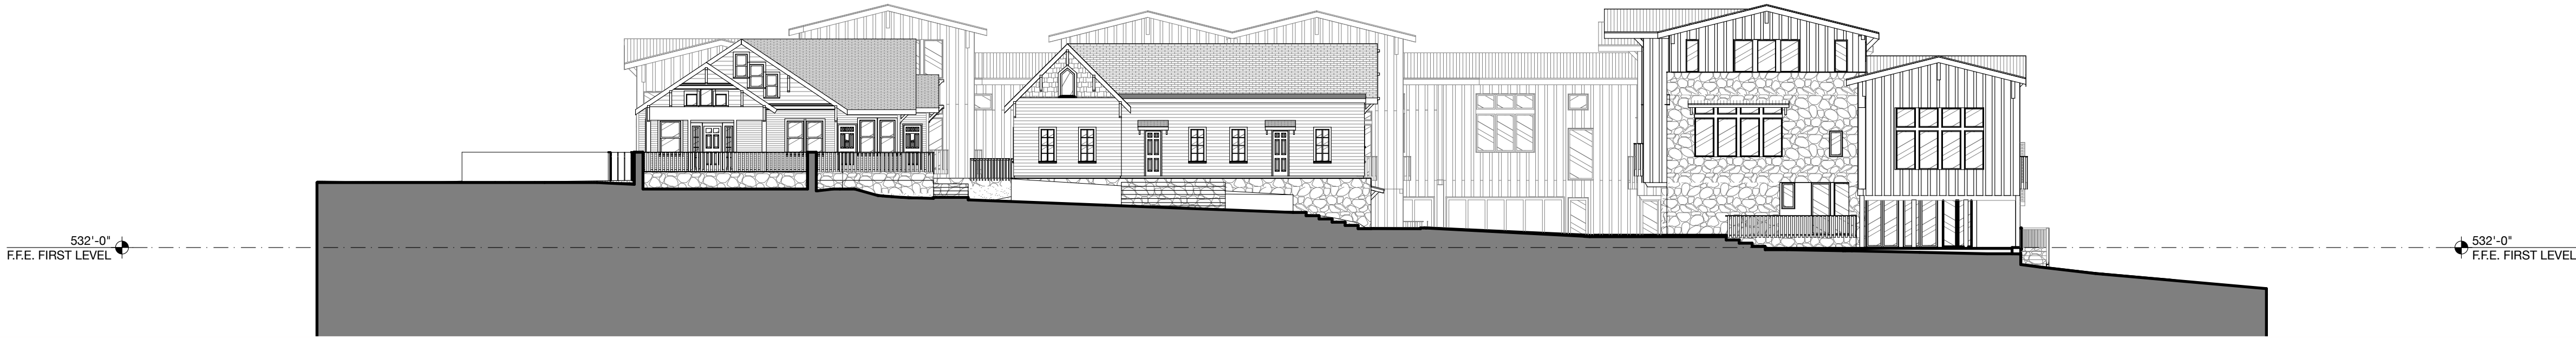


SITE ELEVATION : K/J/F/E/G/C : S 1
SCALE: 1/16" = 1'-0"



SITE ELEVATION : H/A : N 2
SCALE: 1/16" = 1'-0"

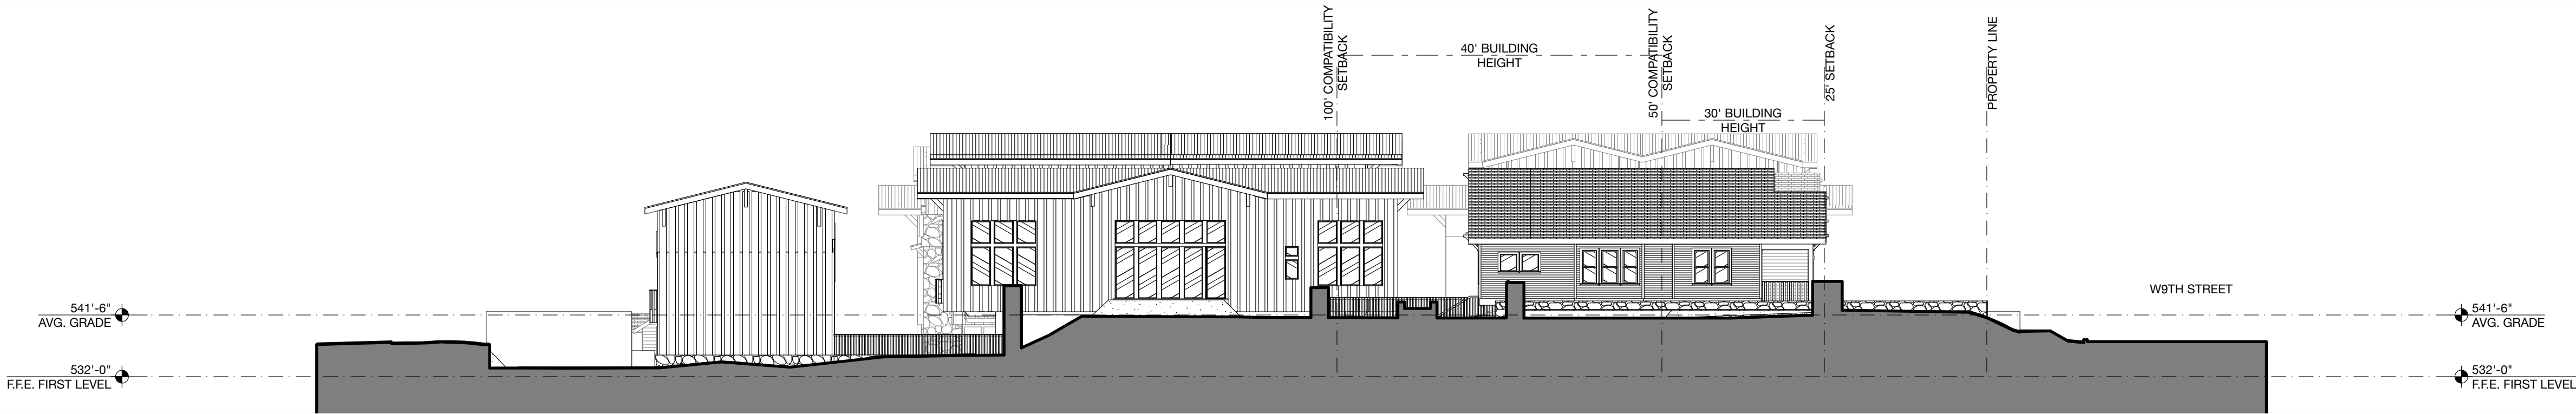

SITE ELEVATION : A/D/K : W 3
SCALE: 1/16" = 1'-0"

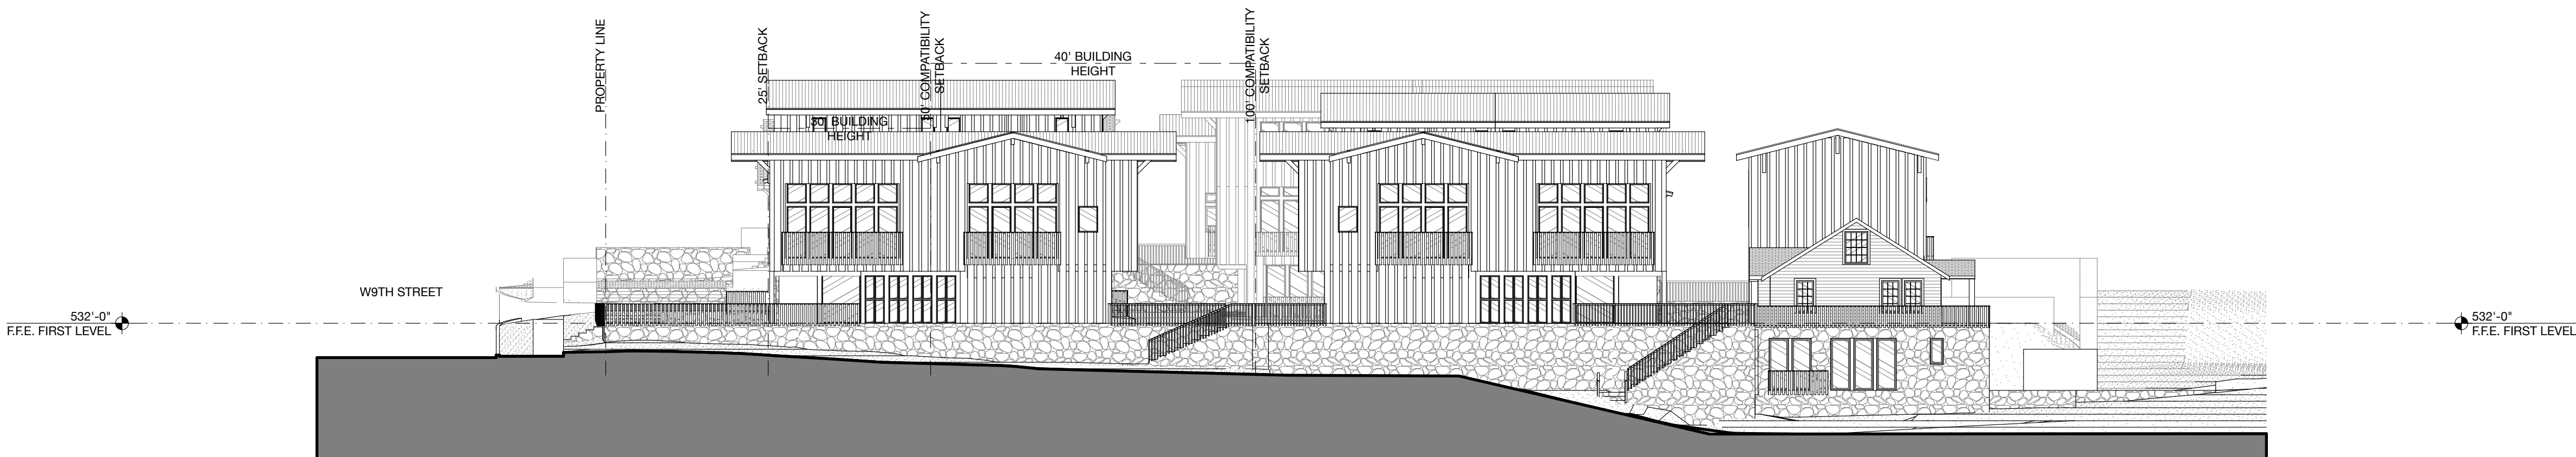

SITE ELEVATION : C/H : E 4
SCALE: 1/16" = 1'-0"

NOT FOR
REGULATORY
APPROVAL,
PERMITTING OR
CONSTRUCTION

W9TH
1404 - 1410 WEST 9TH ST. • AUSTIN, TX
• 78703


ARCHITECTURE
Webber + Studio, Inc.

512.236.1032


1220 Lavaca Street
Austin, Texas 78701
Fax 512.236.1039

Wednesday, May 1, 2019
DD_PROC100


A202
SITE ELEVATIONS

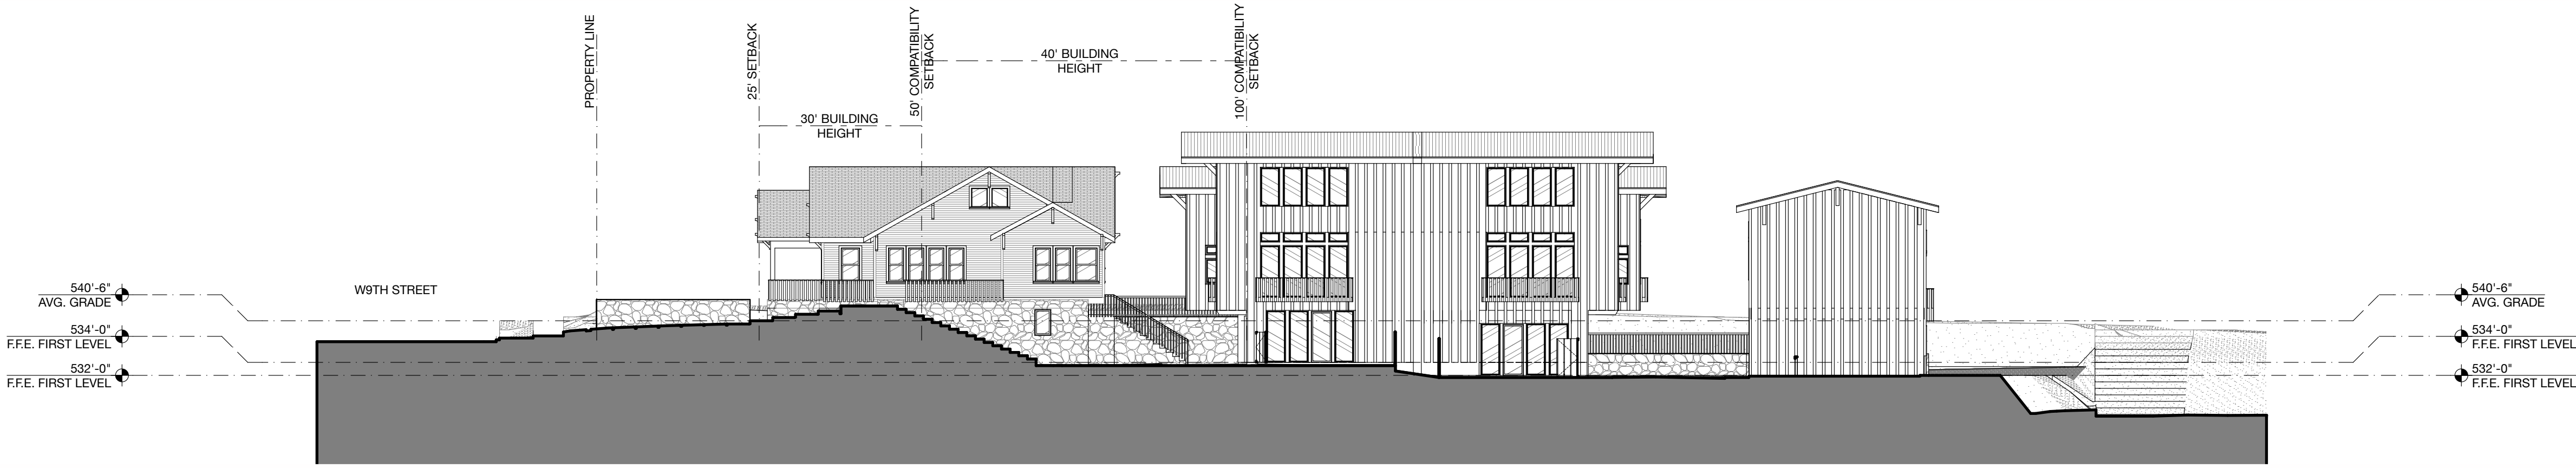


SITE ELEVATION : J/B/A : E 1
SCALE: 1/16" = 1'-0"

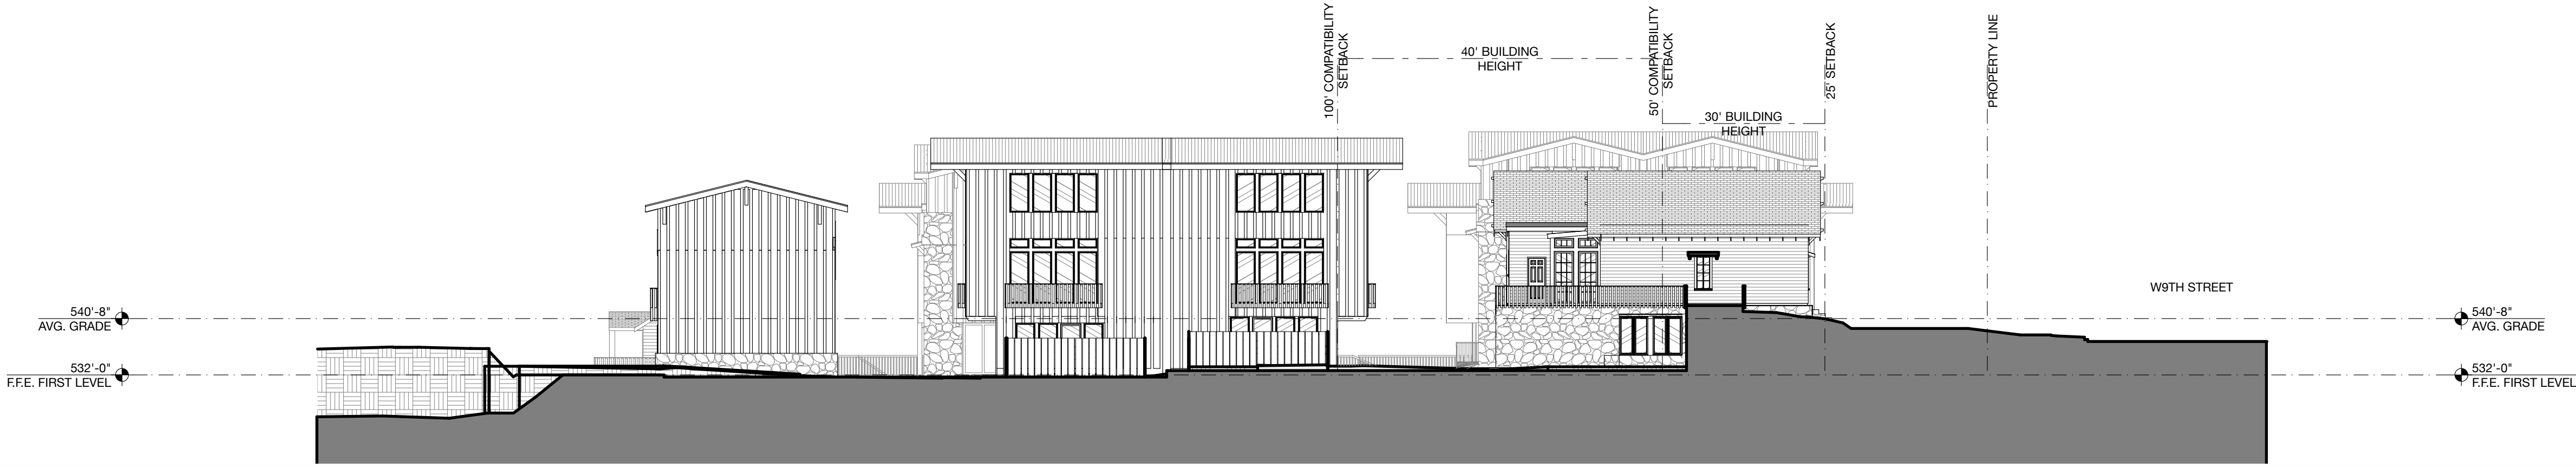

SITE ELEVATION : A/B/F : W 2
SCALE: 1/16" = 1'-0"

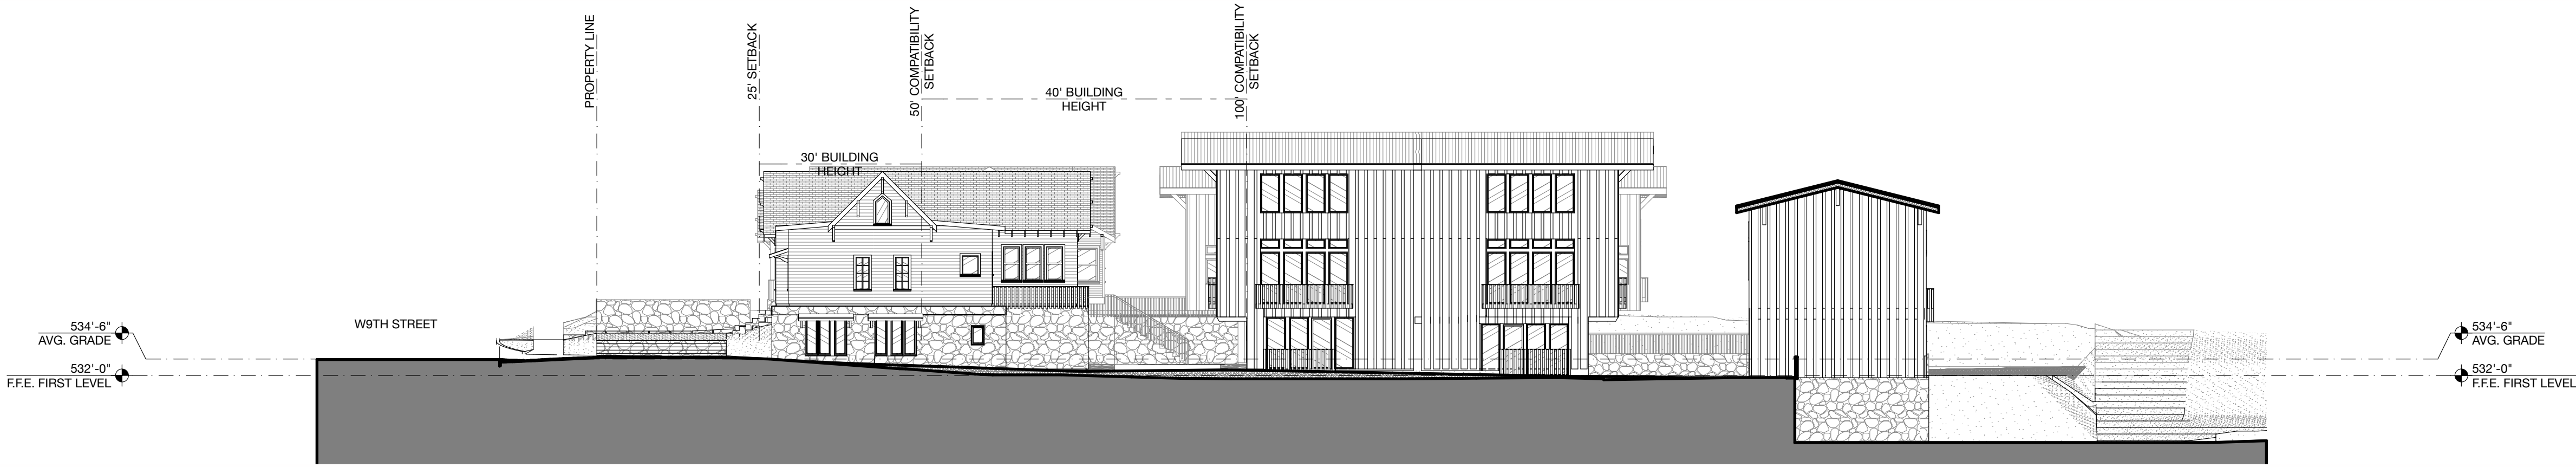

SITE ELEVATION : E/B/A : E 3
SCALE: 1/16" = 1'-0"

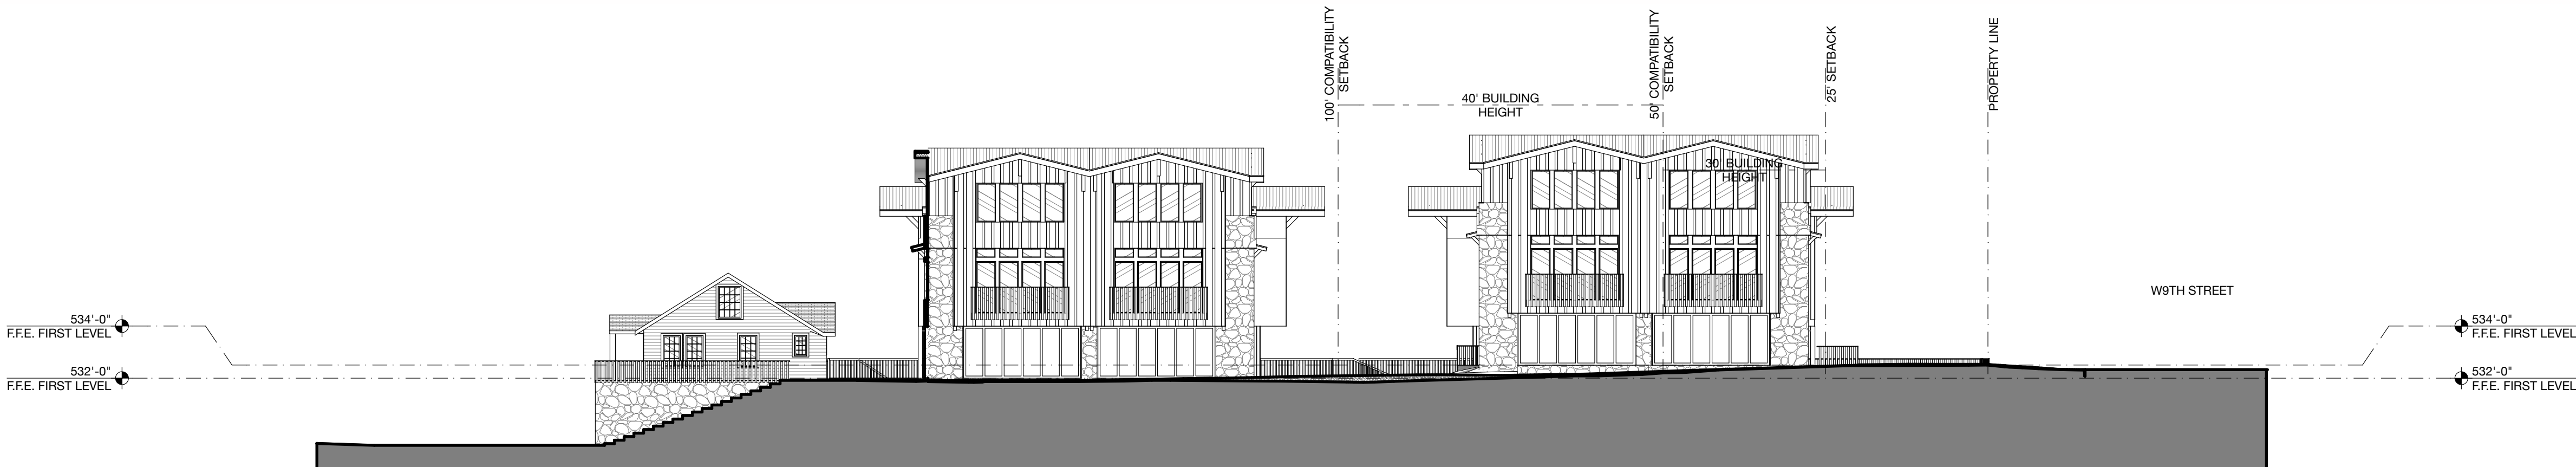

SITE ELEVATION : H/G : W 4
SCALE: 1/16" = 1'-0"

NOT FOR
REGULATORY
APPROVAL,
PERMITTING OR
CONSTRUCTION

W9TH
1404 - 1410 WEST 9TH ST. • AUSTIN, TX
• 78703

ARCHITECTURE
Webber + Studio, Inc.

512.236.1032

1220 Lavaca Street
Austin, Texas 78701
Fax 512.236.1039

Wednesday, May 1, 2019
DD_PROC100

A203
SITE ELEVATIONS



SITE ELEVATION : C/G/E/F/J/K : N 1
SCALE: 1/16" = 1'-0"



SITE ELEVATION : D/B/G/C : S 2
SCALE: 1/16" = 1'-0"



SITE ELEVATION : C/G/B/D : N 3
SCALE: 1/16" = 1'-0"



SITE ELEVATION : A/H : S 4
SCALE: 1/16" = 1'-0"




1404 W. 9TH
PERSPECTIVE



1404-10 W. 9TH
STONE PRECEDENT IMAGES



1404-10 W. 9TH
REVERSE BOARD & BATTEN

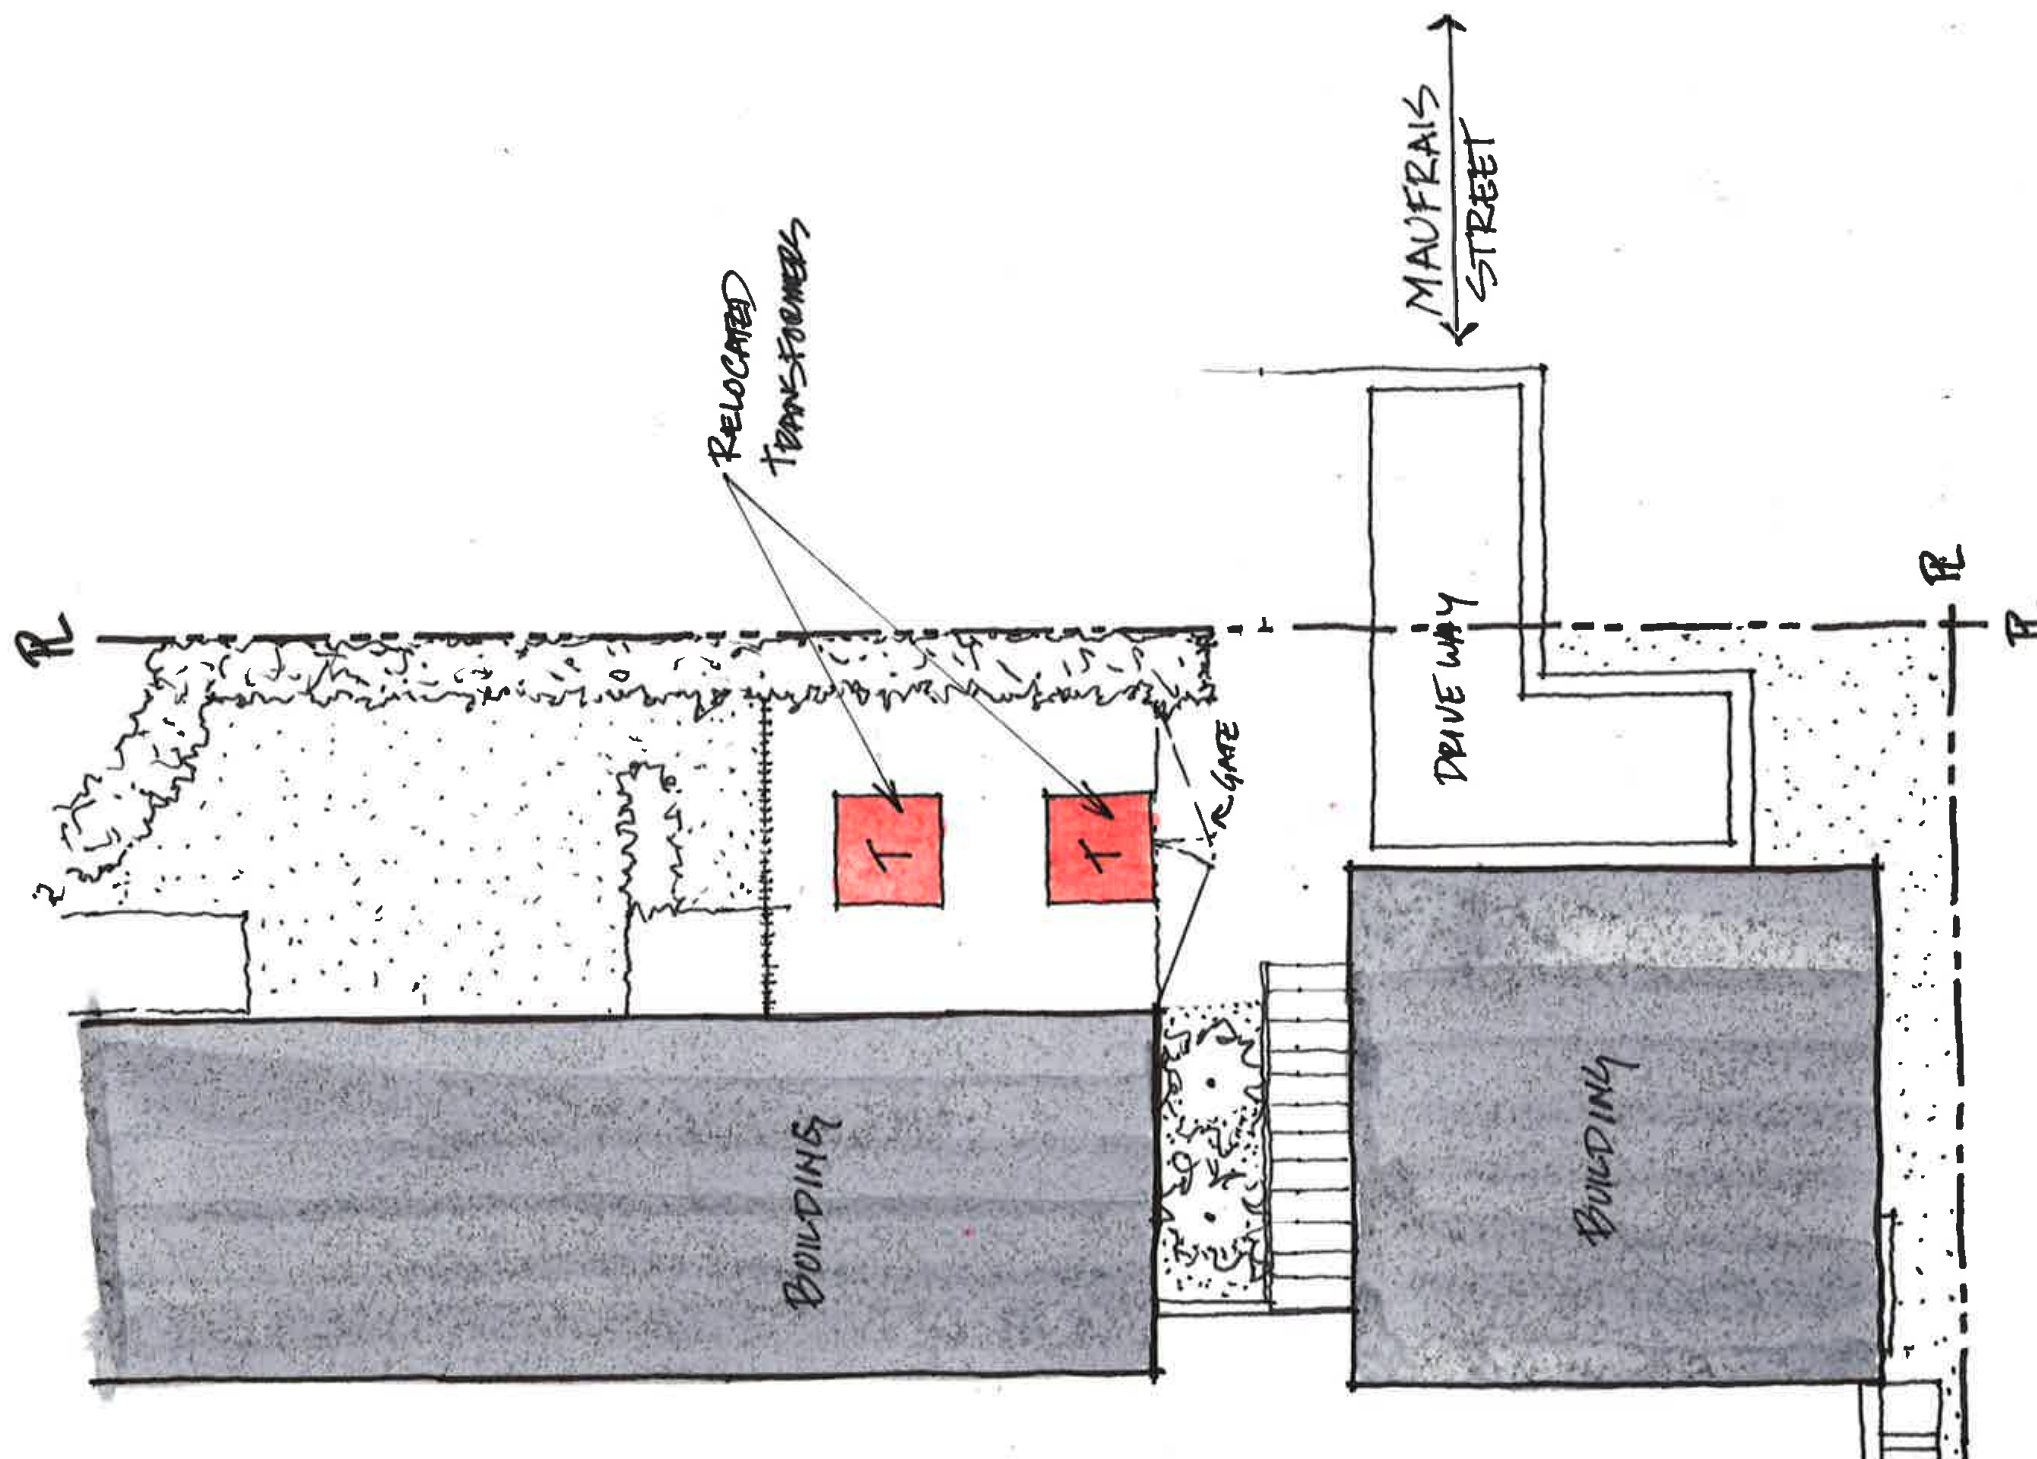

1404-10 W. 9TH
TRANSFORMER RELOCATION