



CASTLE HILL HISTORIC DISTRICT



1115 W 11TH ST.

Project Name:


BROTHERS-RUPP RESIDENCE

MAY 14, 2019

ZONING MAP



CASTLE HILL HISTORIC DISTRICT

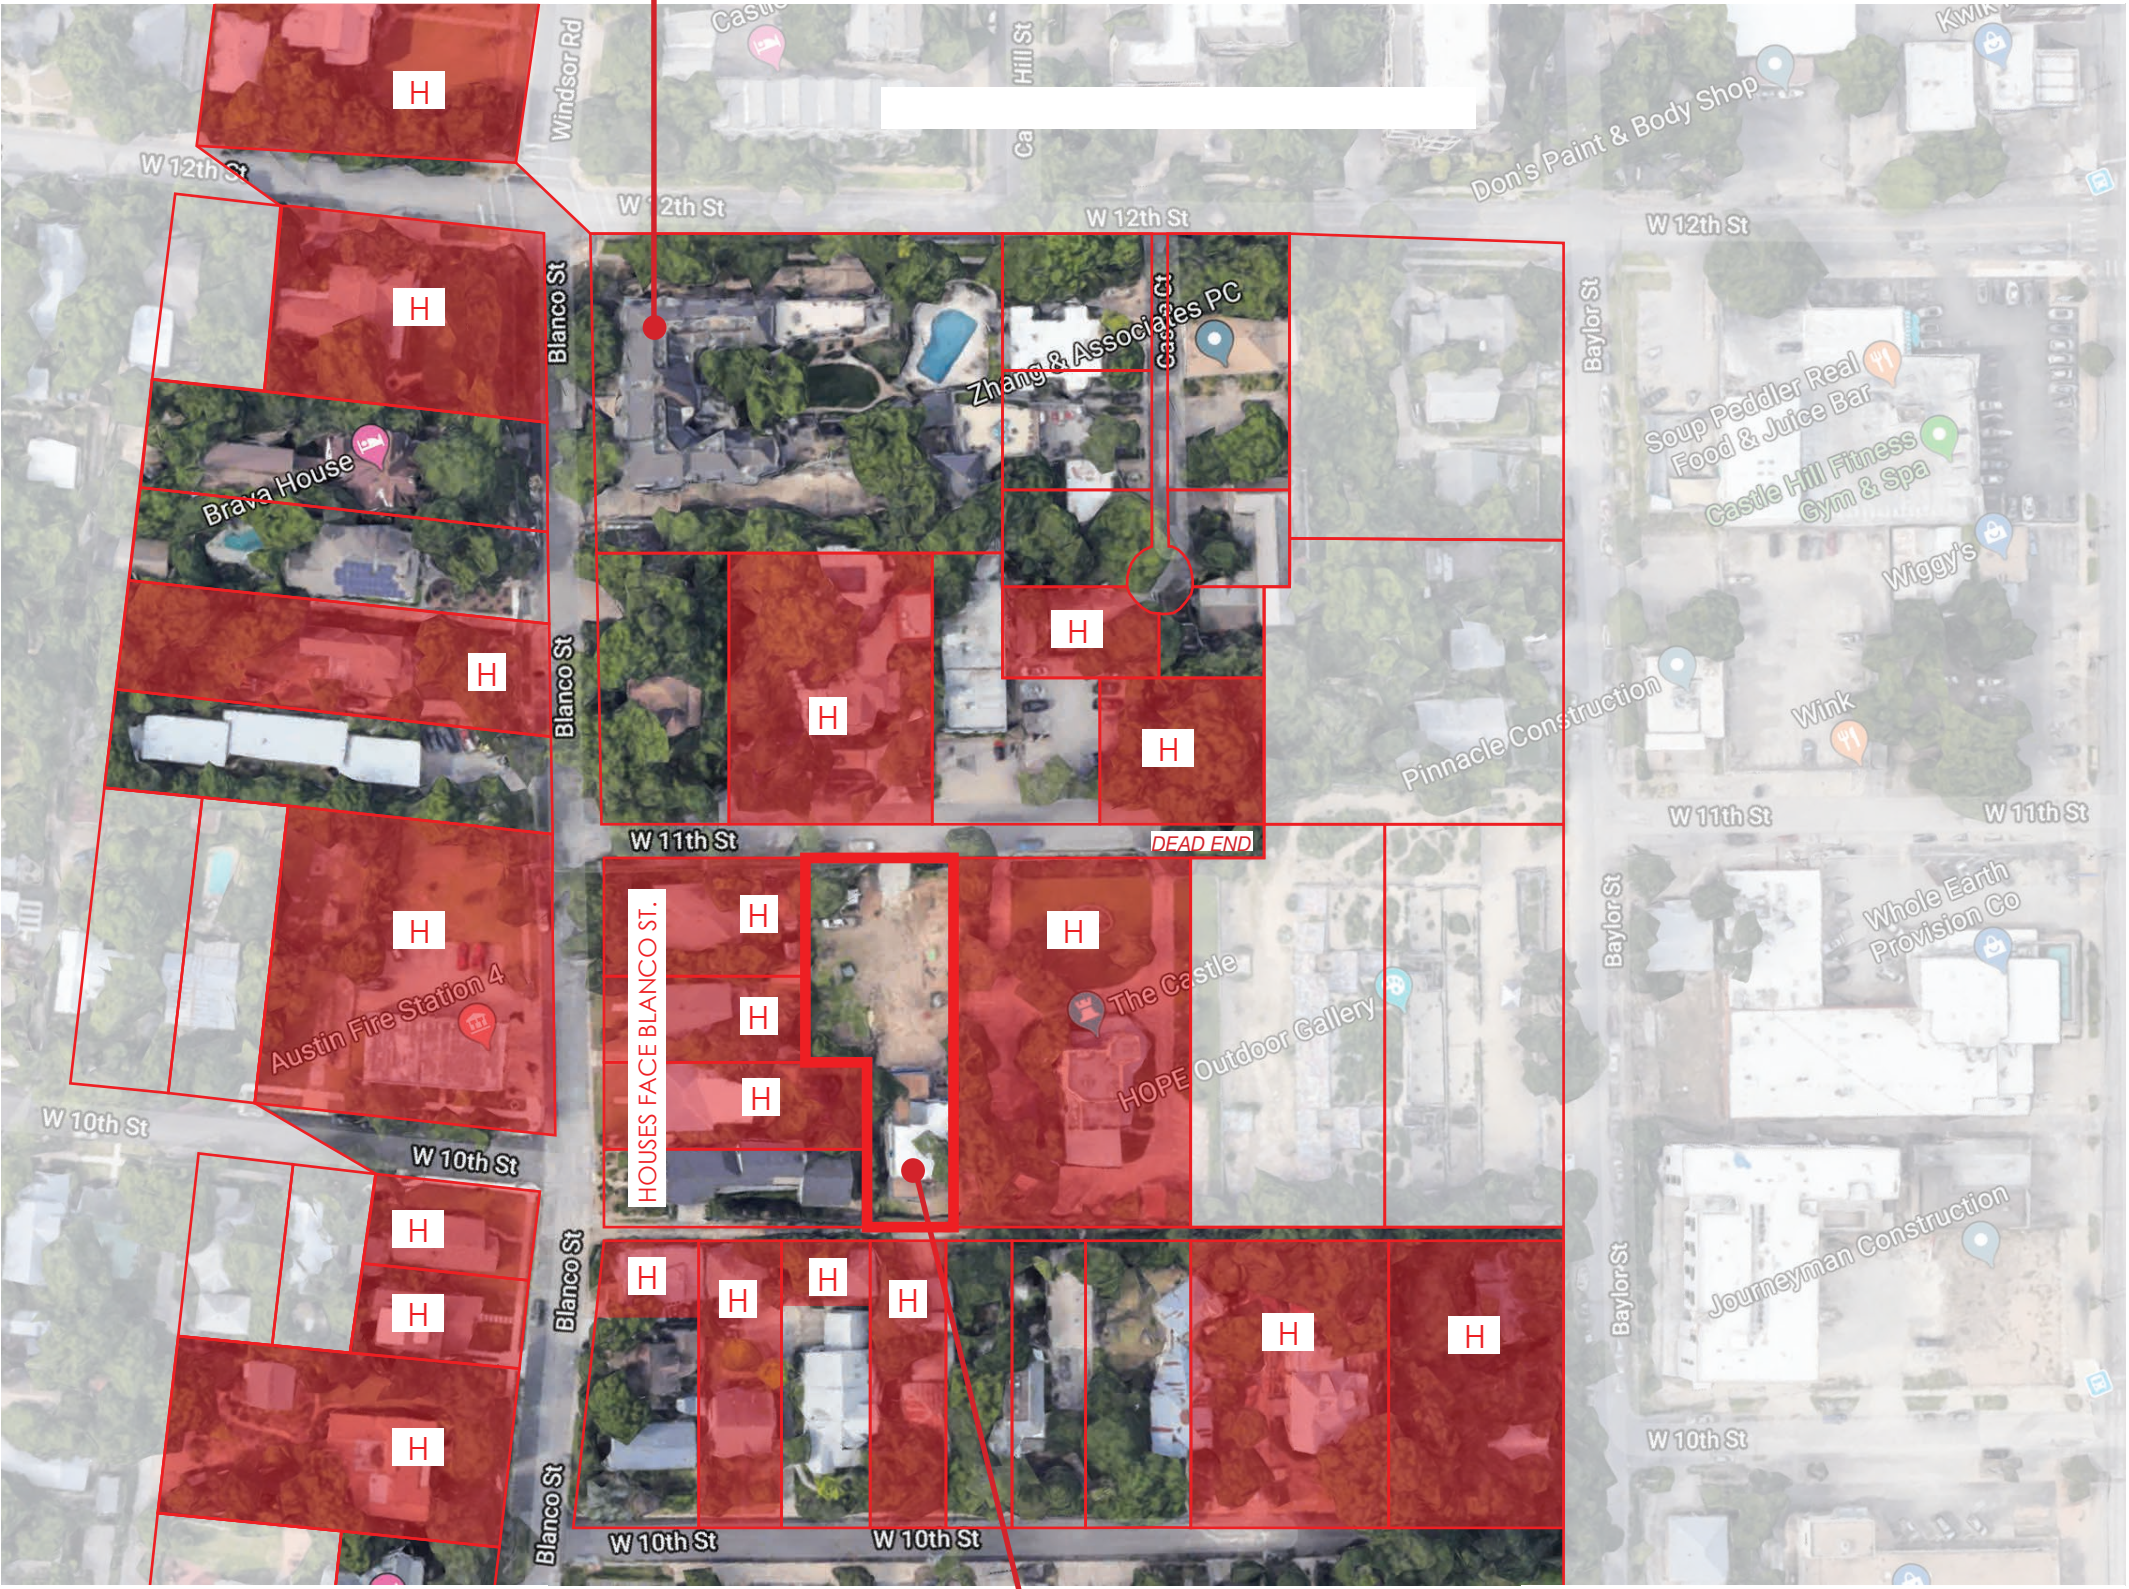

Project Name:

BROTHERS-RUPP RESIDENCE

MAY 14, 2019

1115 W 11TH ST.

HISTORIC: MAP OF CONTRIBUTING PROPERTIES



Project Name:

BROTHERS-RUPP RESIDENCE

Date:

MAY 14, 2019

VIEW FROM ABOVE



Project Name:

BROTHERS-RUPP RESIDENCE

Date:

MAY 14, 2019

PROPOSED DESIGN: VIEW FROM 11TH STREET



DICK CLARK + ASSOCIATES
ARCHITECTURE • INTERIORS

512.472.4980



207 WEST 4TH STREET



AUSTIN, TX 78701



WWW.DCARCH.COM



DICK CLARK + ASSOCIATES
ARCHITECTURE • INTERIORS

Project Name:

BROTHERS-RUPP RESIDENCE

Date:

MAY 14, 2019

PREVIOUSLY-APPROVED DESIGN



STUCCO

LA HABRA, MISSION FINISH
COLOR: MESA VERDE, LIGHT




SOFFITS

STAINED WOOD SIDING
COLOR: CLEAR-TO-MEDIUM SEAL



ACCENT MATERIAL

PREFINISHED METAL SIDING
COLOR: MEDIUM/DARK BRONZE

 

STONE

CINNAMON LUEDERS LIMESTONE
6 SIDES SAWN, LARGE BLOCK



WINDOWS & DOORS

WESTERN WINDOWS: DARK BRONZE ANODIZED FINISH



ROOF & FASCIAS

STANDING SEAM METAL: BERRIDGE MATTE BLACK



METAL FENCING & TRIM

SHERWIN WILLIAMS: 7069 IRON ORE



Project Name:

BROTHERS-RUPP RESIDENCE

Date:

MAY 14, 2019

PROPOSED DESIGN: BUILDING MATERIALS



Project Name:

Date:

BROTHERS-RUPP RESIDENCE

MAY 14, 2019

BUILDING MATERIALS: HISTORICALLY CONTRIBUTING NEIGHBORING PROPERTIES



DICK CLARK + ASSOCIATES
ARCHITECTURE • INTERIORS

512.472.4980

207 WEST 4TH STREET

AUSTIN, TX 78701

WWW.DCARCH.COM



Project Name:

BROTHERS-RUPP RESIDENCE

Date:

MAY 14, 2019

CONTEXT PHOTOS: EXISTING UNIT AT BACK OF PROPERTY
APPROVED BY HISTORIC LANDMARK COMMISSION (2014)



DICK CLARK + ASSOCIATES
ARCHITECTURE • INTERIORS

512.472.4980

207 WEST 4TH STREET

AUSTIN, TX 78701

WWW.DCARCH.COM



APPROACH FROM BLANCO / 11TH STREET



VIEW FROM MULTIFAMILY ACROSS THE STREET

Project Name:

BROTHERS-RUPP RESIDENCE

Date:

MAY 14, 2019

CONTEXT PHOTOS: EXISTING SITE



DICK CLARK + ASSOCIATES
ARCHITECTURE • INTERIORS

512.472.4980

207 WEST 4TH STREET

AUSTIN, TX 78701

WWW.DCARCH.COM



Project Name:

Date:

BROTHERS-RUPP RESIDENCE

MAY 14, 2019

CONTEXT PHOTOS: W. 11TH STREET



Project Name:

BROTHERS-RUPP RESIDENCE

Date:

MAY 14, 2019

APPROACH FROM BLANCO / 11TH STREET



DICK CLARK + ASSOCIATES
ARCHITECTURE • INTERIORS

512.472.4980



207 WEST 4TH STREET



AUSTIN, TX 78701



WWW.DCARCH.COM



Project Name:

BROTHERS-RUPP RESIDENCE

Date:

MAY 14, 2019

ADJACENT BUILDING HEIGHT DIAGRAM

CAUTION: DO NOT SCALE DRAWINGS
THESE DRAWINGS ARE THE PROPERTY OF THE
ARCHITECT AND MAY ONLY BE USED IN
CONJUNCTION WITH THIS PROJECT

SEAL

MARK VORNBERG - TEXAS ARCHITECT
REGISTRATION #17707
This document is incomplete and
may not be used for regulatory
approval, permitting, or construction.

PROJECT

CASTLE HILL TOWNHOMES
1115 W. 11TH STREET
AUSTIN, TEXAS 78703

DRAWN BY
CP

SET ISSUE

-


REVISIONS		
REV ID	CHANGE NAME	DATE

SHEET TITLE

LEVEL 3 SITE PLAN

A1.13

Monday, May 6, 2019 | 3:52 PM
© 2018 DICK CLARK + ASSOCIATES

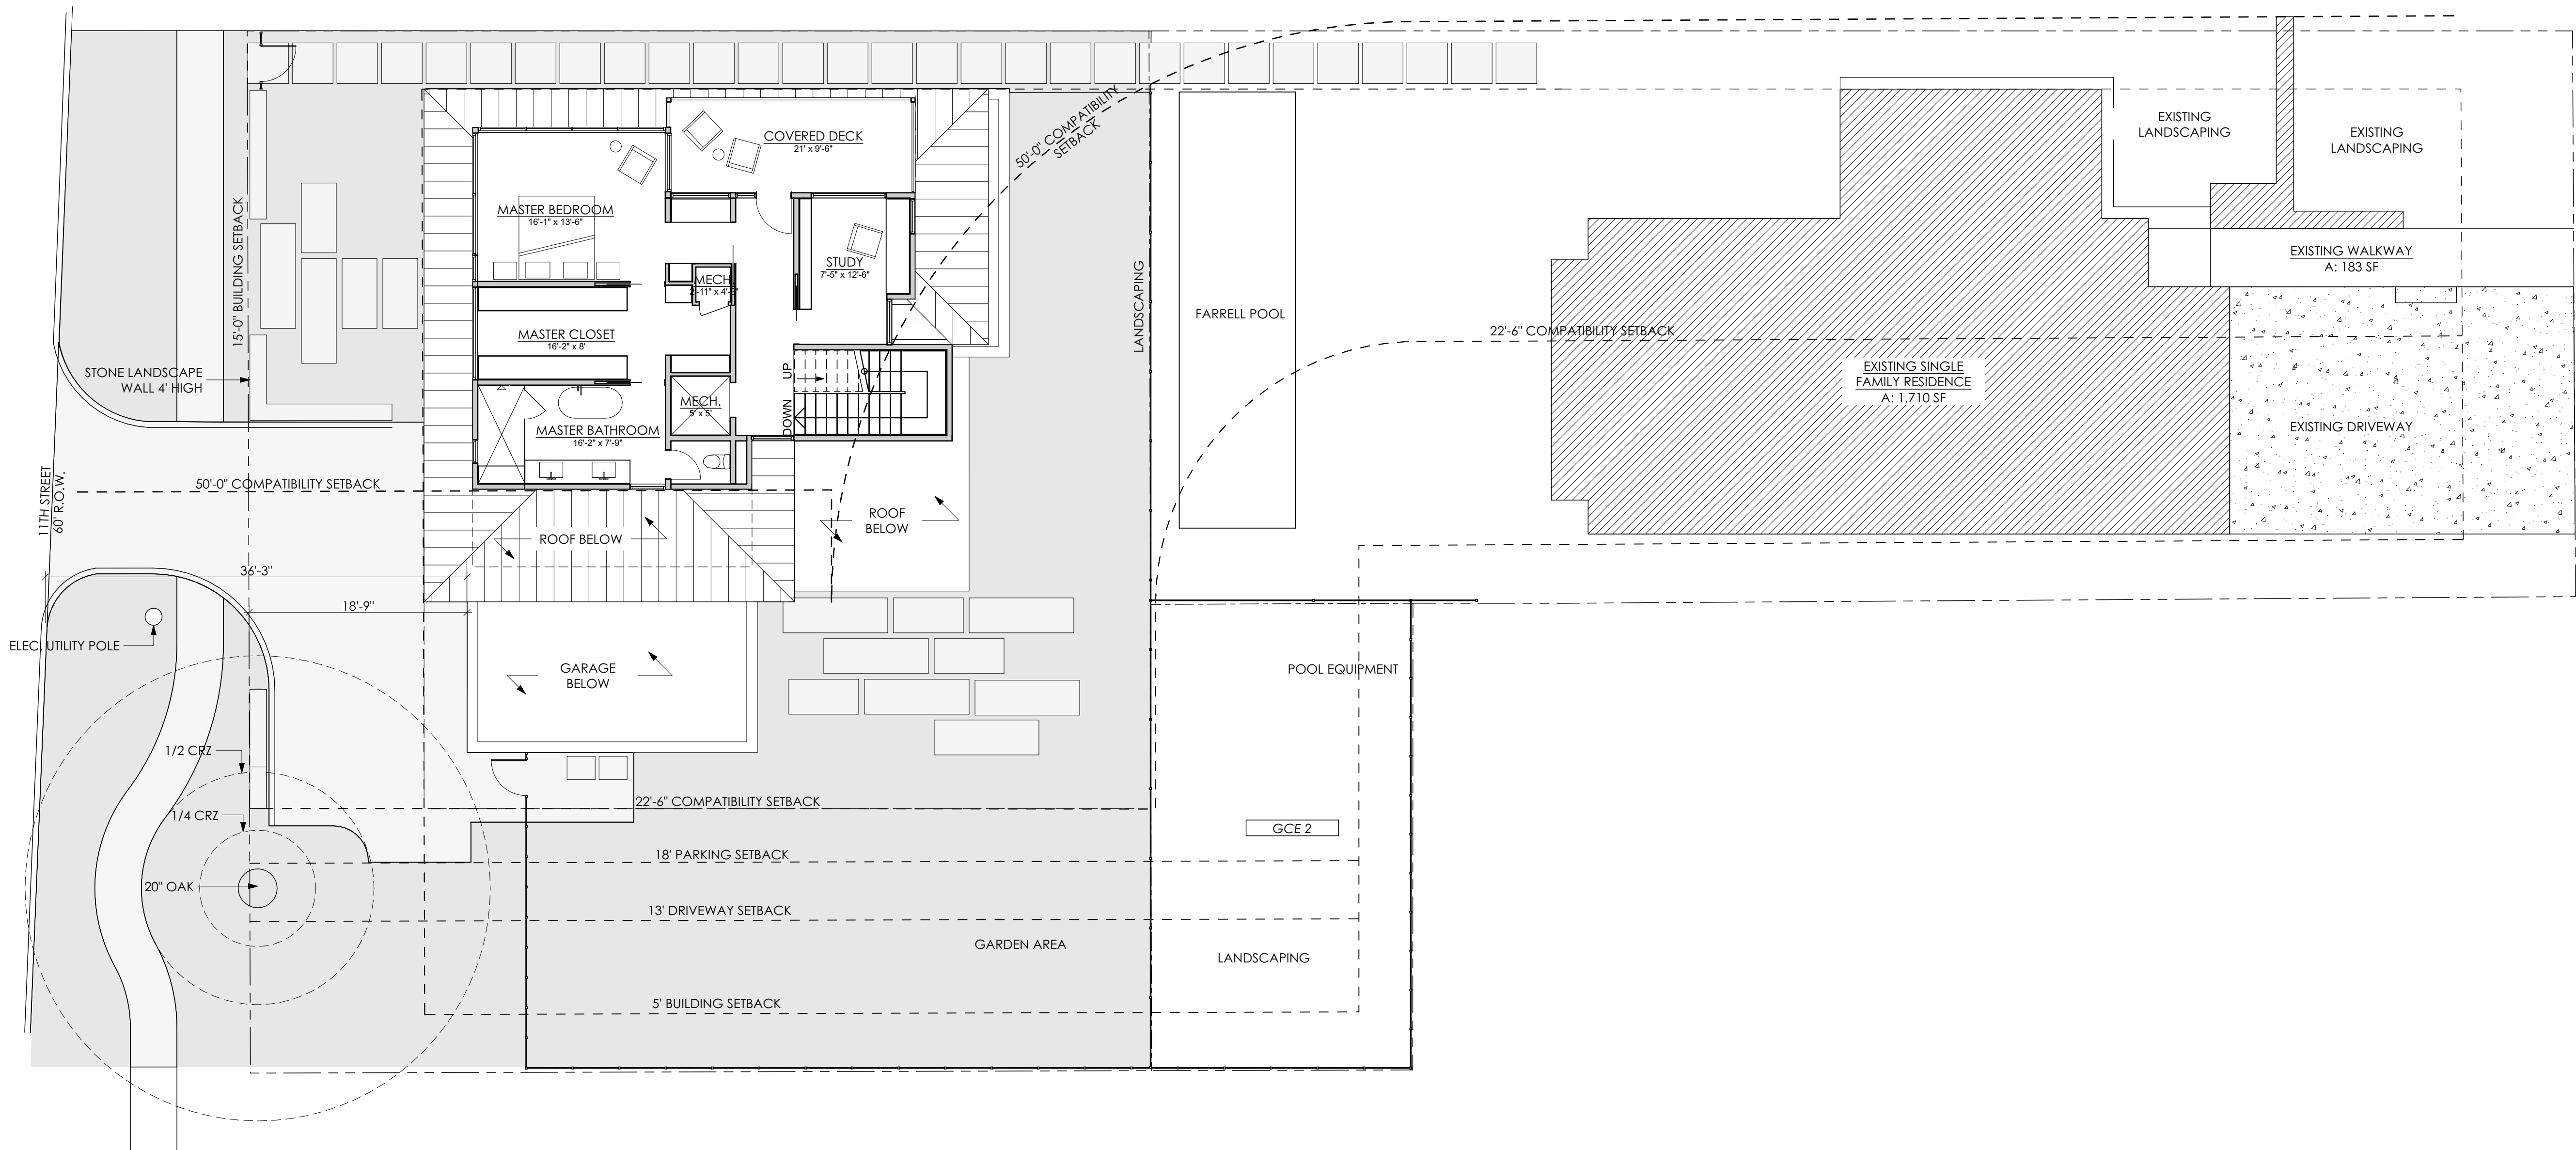



DICK CLARK + ASSOCIATES
ARCHITECTURE • INTERIORS
512.472.4980 • WWW.DCARCH.COM
207 WEST 4TH STREET • AUSTIN, TX 78701

CAUTION: DO NOT SCALE DRAWINGS
THESE DRAWINGS ARE THE PROPERTY OF THE
ARCHITECT AND MAY ONLY BE USED IN
CONJUNCTION WITH THIS PROJECT

SEAL

MARK VORNBERG - TEXAS ARCHITECT
REGISTRATION #17707
This document is incomplete and
may not be used for regulatory
approval, permitting, or construction.

PROJECT

CASTLE HILL TOWNHOMES
1115 W. 11TH STREET
AUSTIN, TEXAS 78703

DRAWN BY
CP

SET ISSUE
-

REVISIONS



REV ID	CHANGE NAME	DATE
--------	-------------	------

SHEET TITLE


FLOOR PLAN - LEVEL 1

A1.11

Tuesday, May 14, 2019 | 3:54 PM
© 2018 DICK CLARK + ASSOCIATES

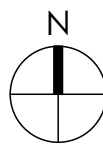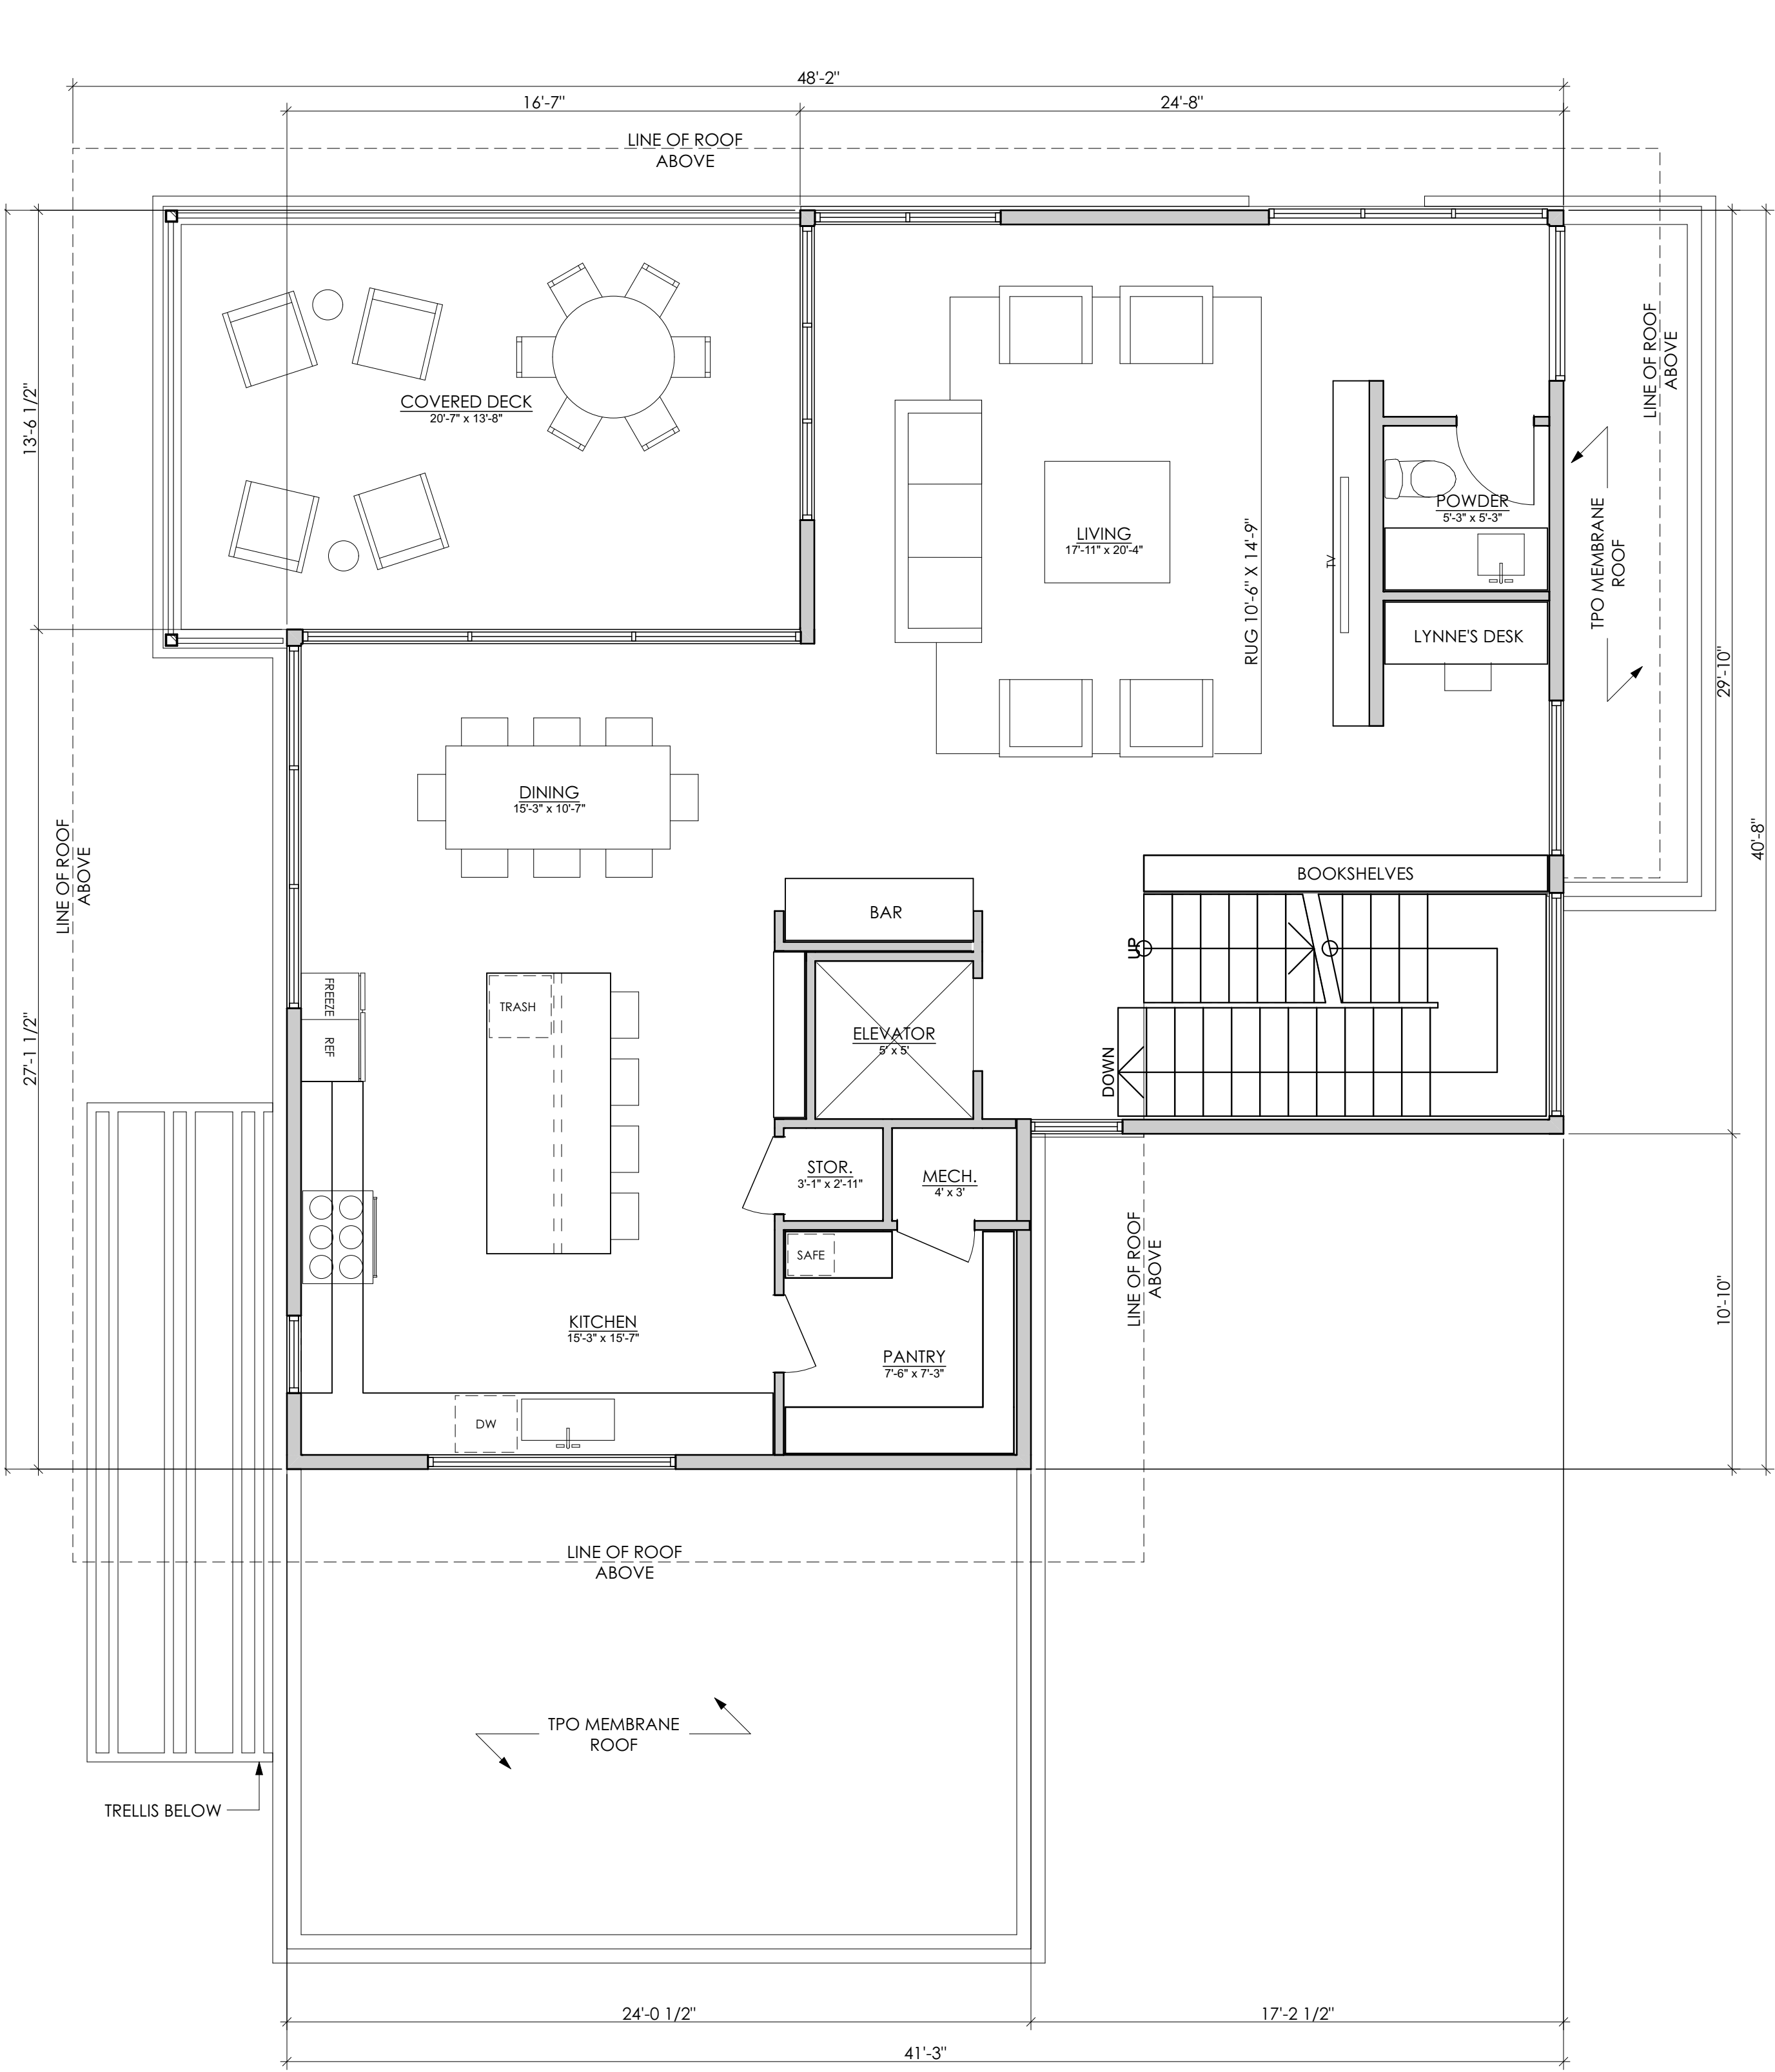

2 FLOOR PLAN - LEVEL 2
SCALE: 1/4" = 1'-0"

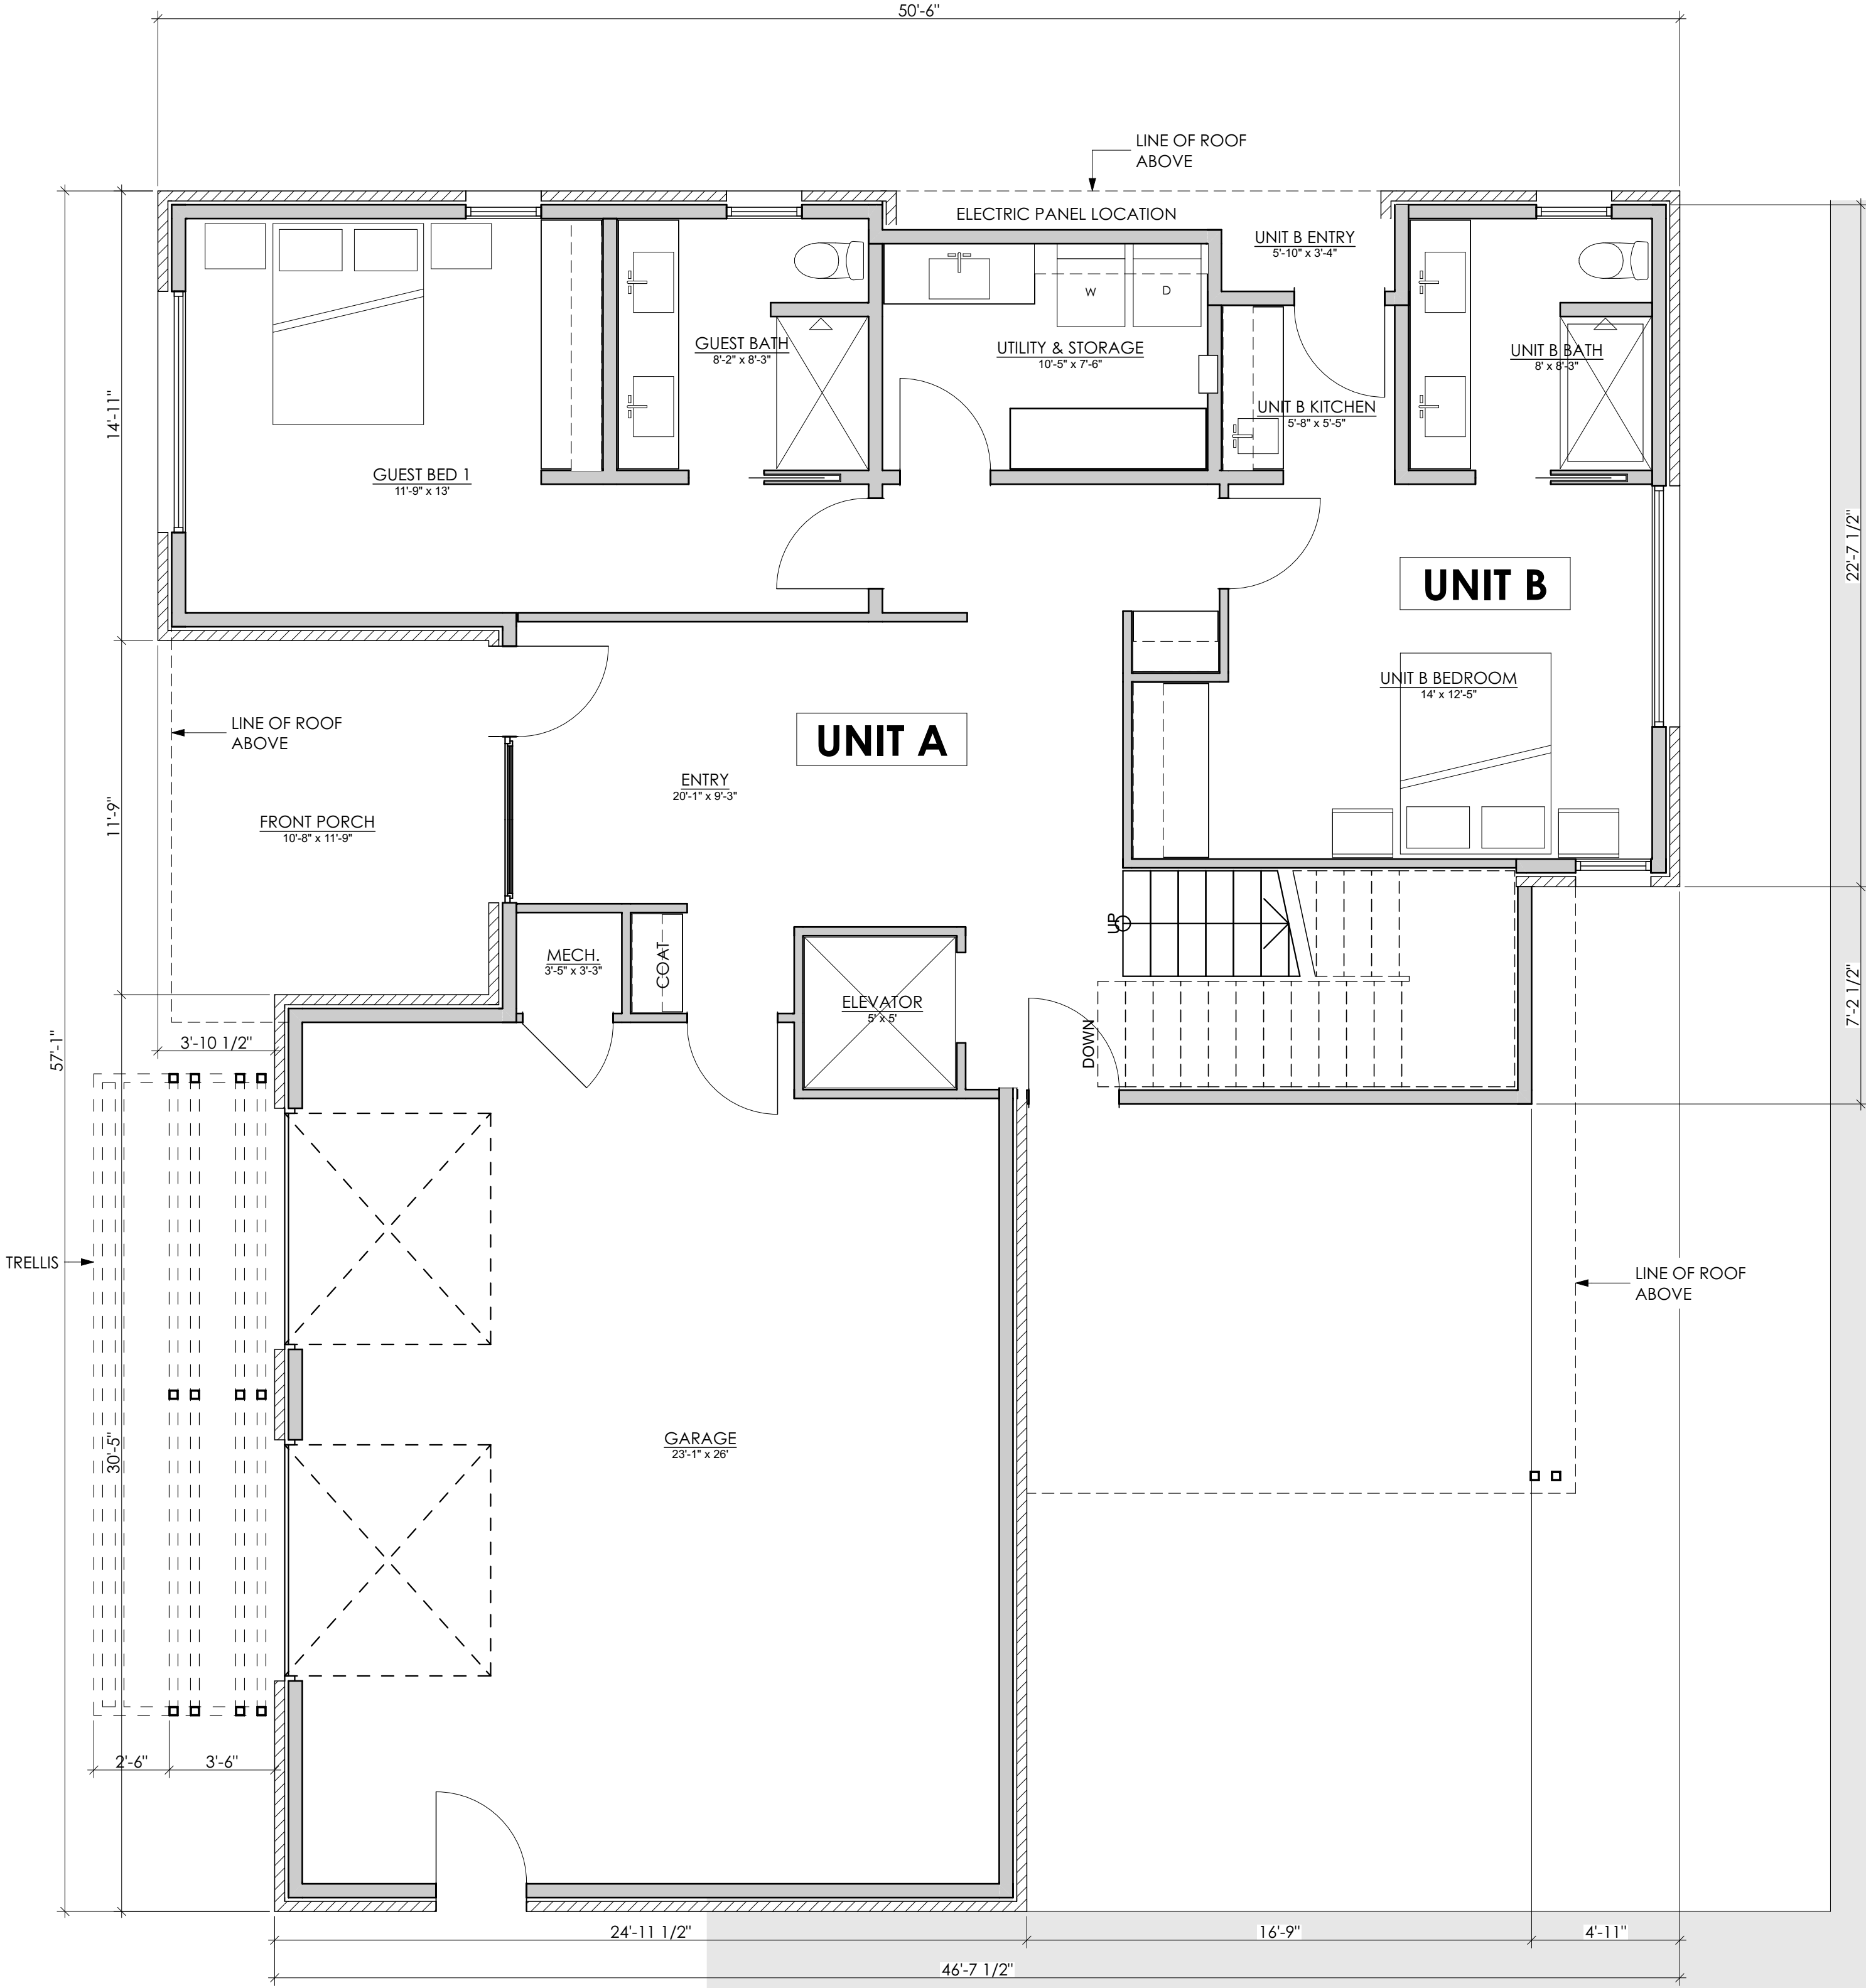

1 FLOOR PLAN - LEVEL 1
SCALE: 1/4" = 1'-0"

CAUTION: DO NOT SCALE DRAWINGS
THESE DRAWINGS ARE THE PROPERTY OF THE
ARCHITECT AND MAY ONLY BE USED IN
CONJUNCTION WITH THIS PROJECT

SEAL

MARK VORNBERG - TEXAS ARCHITECT
REGISTRATION #17707
This document is incomplete and
may not be used for regulatory
approval, permitting, or construction.

PROJECT

CASTLE HILL TOWNHOMES
1115 W. 11TH STREET
AUSTIN, TEXAS 78703

DRAWN BY
CP

SET ISSUE

-

REVISIONS
REV ID CHANGE NAME DATE

SHEET TITLE

FLOOR PLAN - LEVEL 2

A1.12

Thursday, May 2, 2019 | 5:11 PM
© 2018 DICK CLARK + ASSOCIATES

