


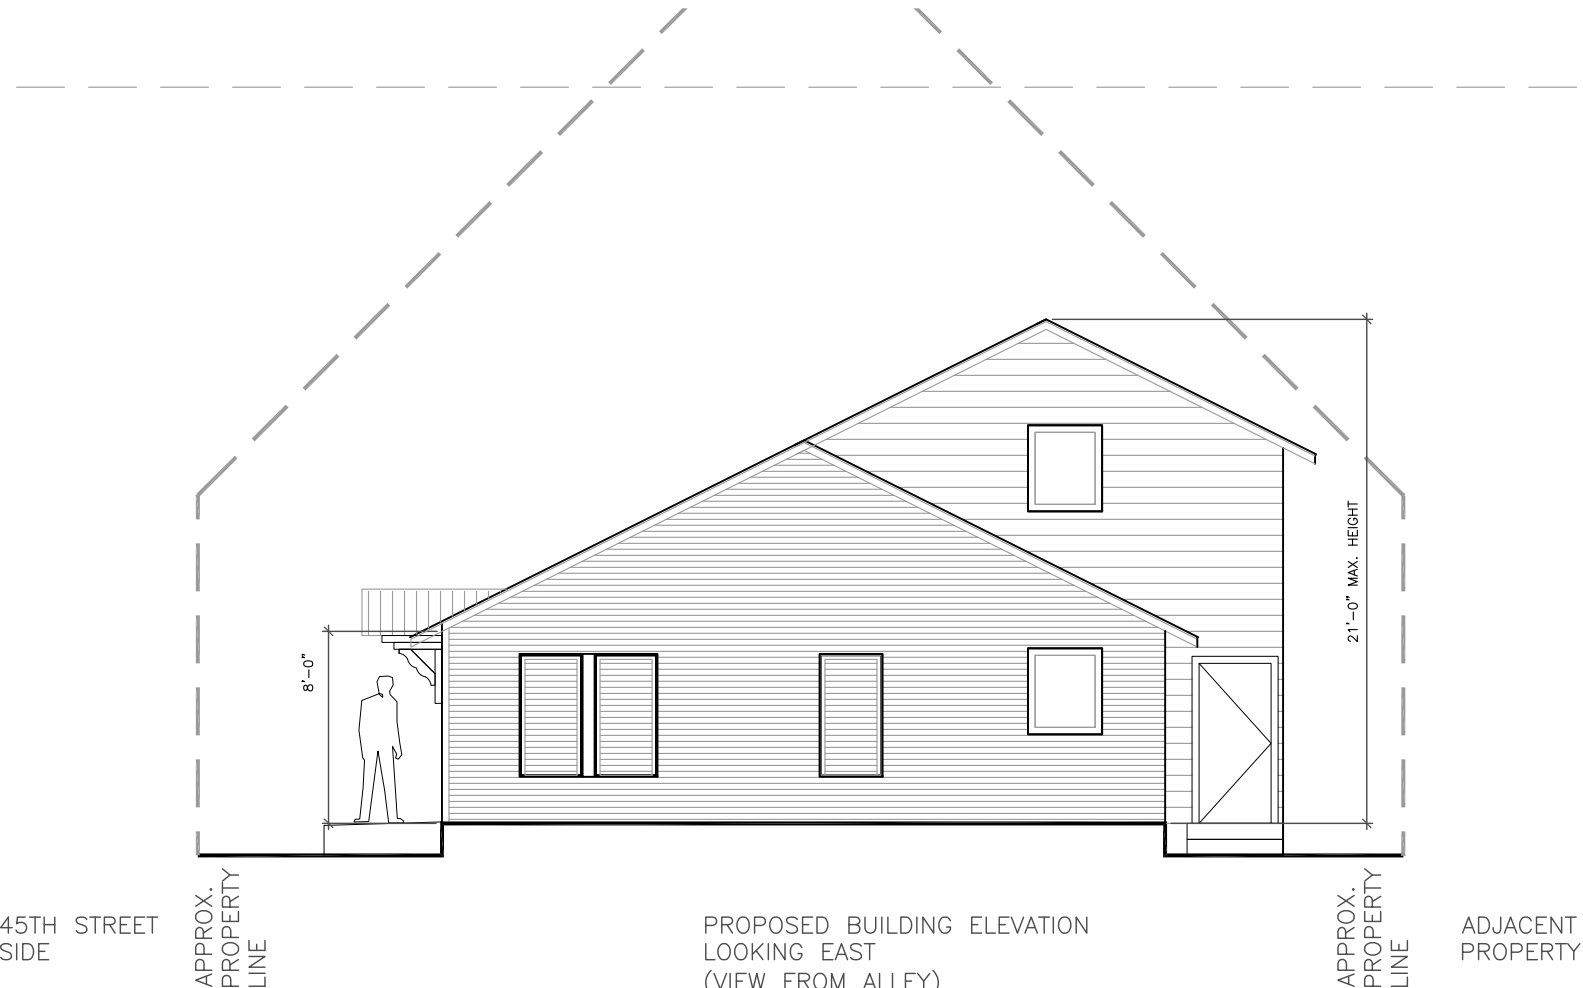
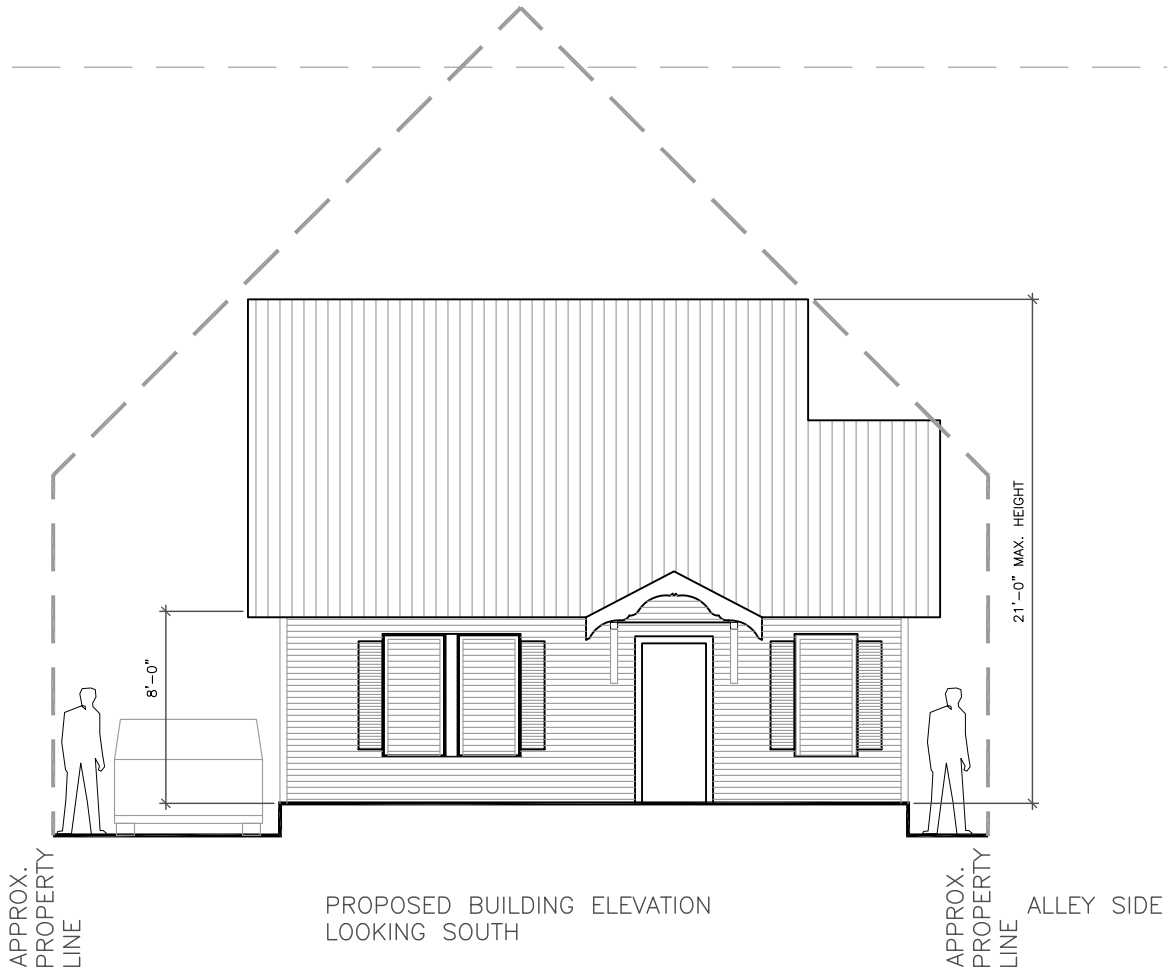
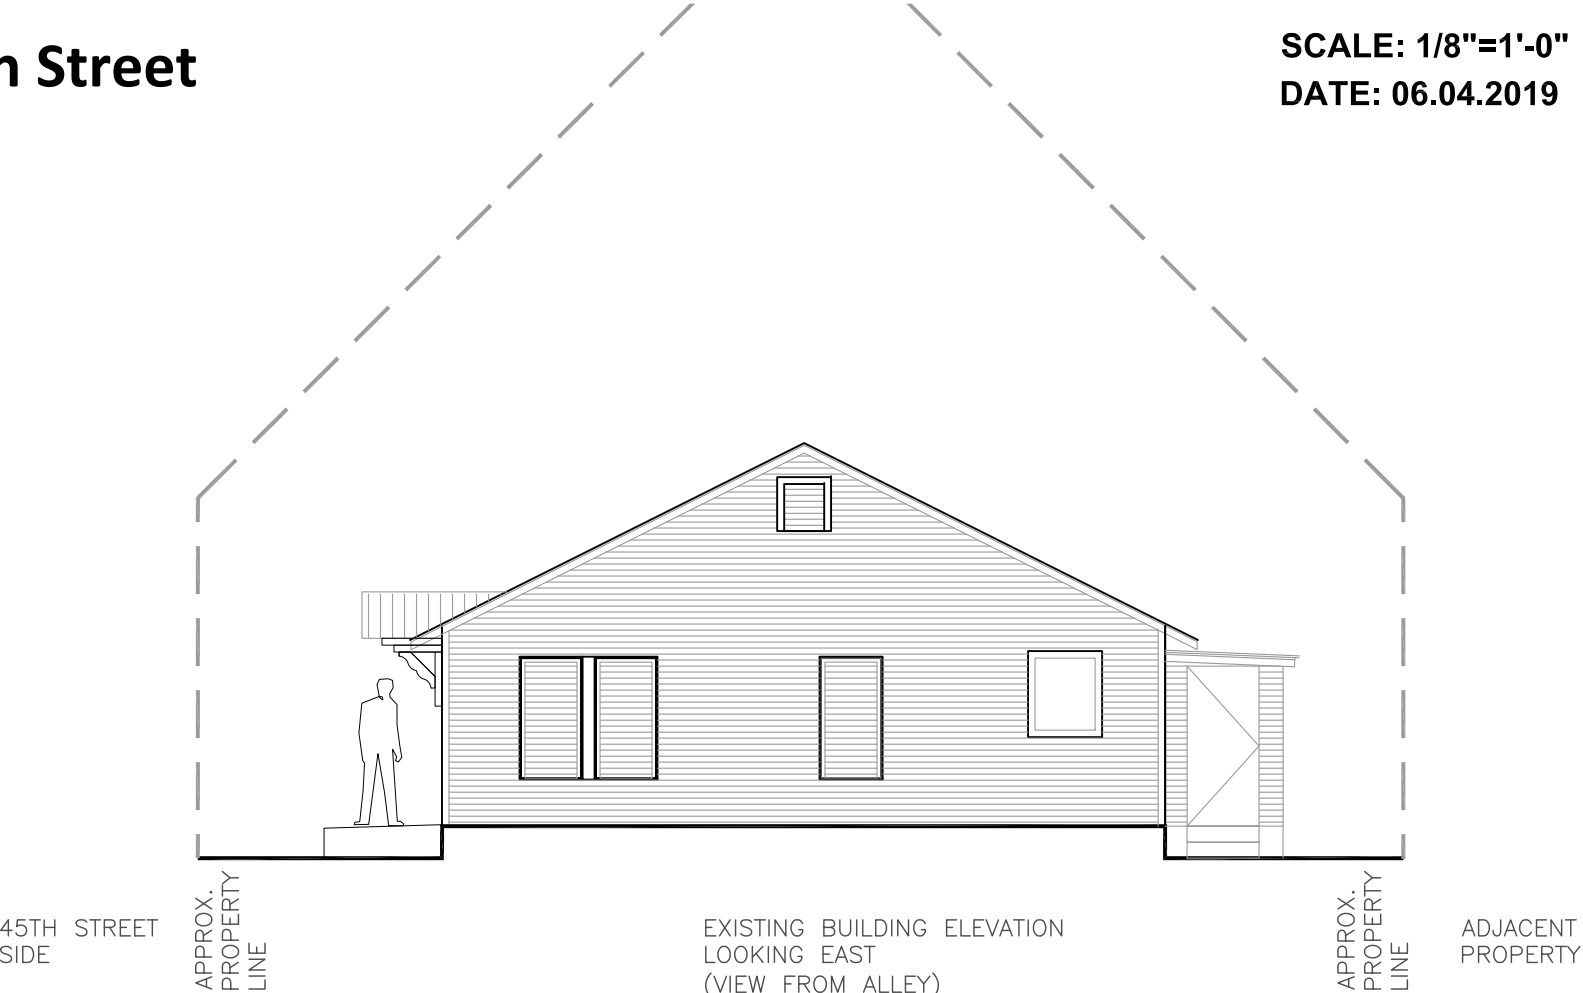
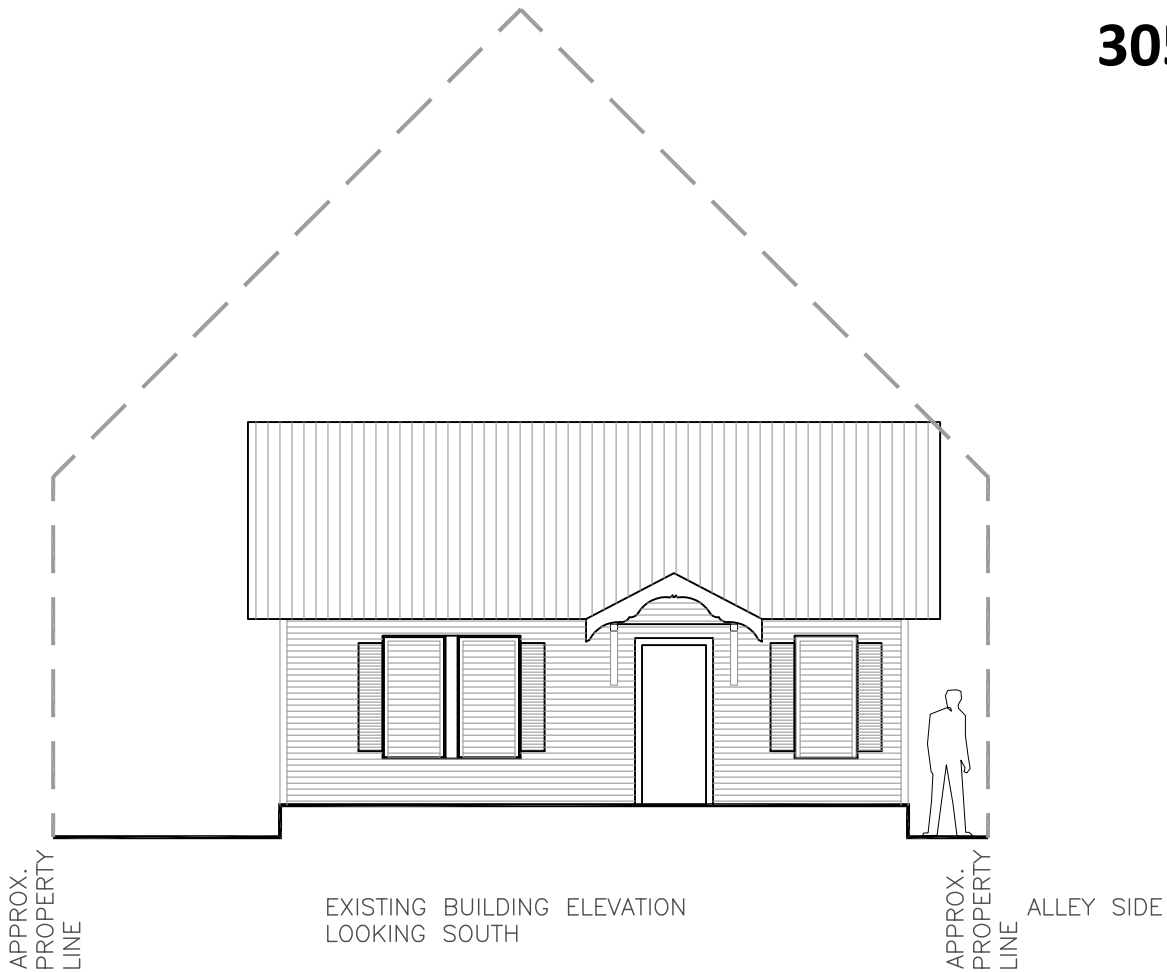
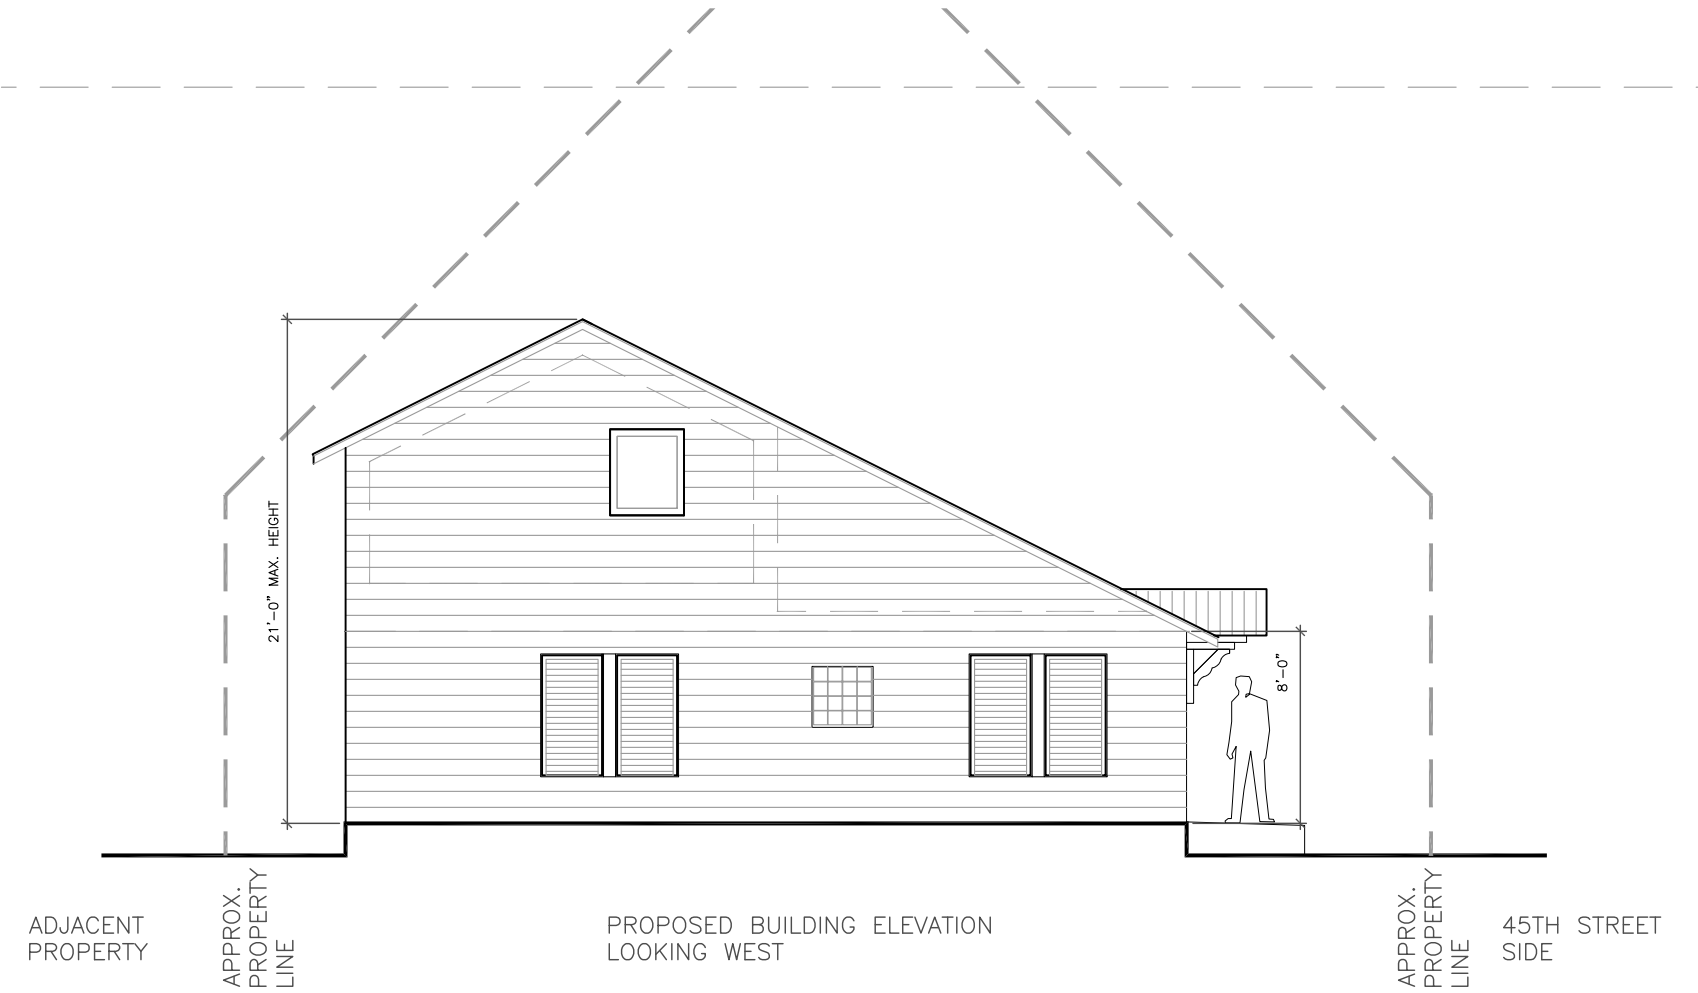


305 W. 45th Street

SCALE: 1/8"=1'-0"
DATE: 06.04.2019

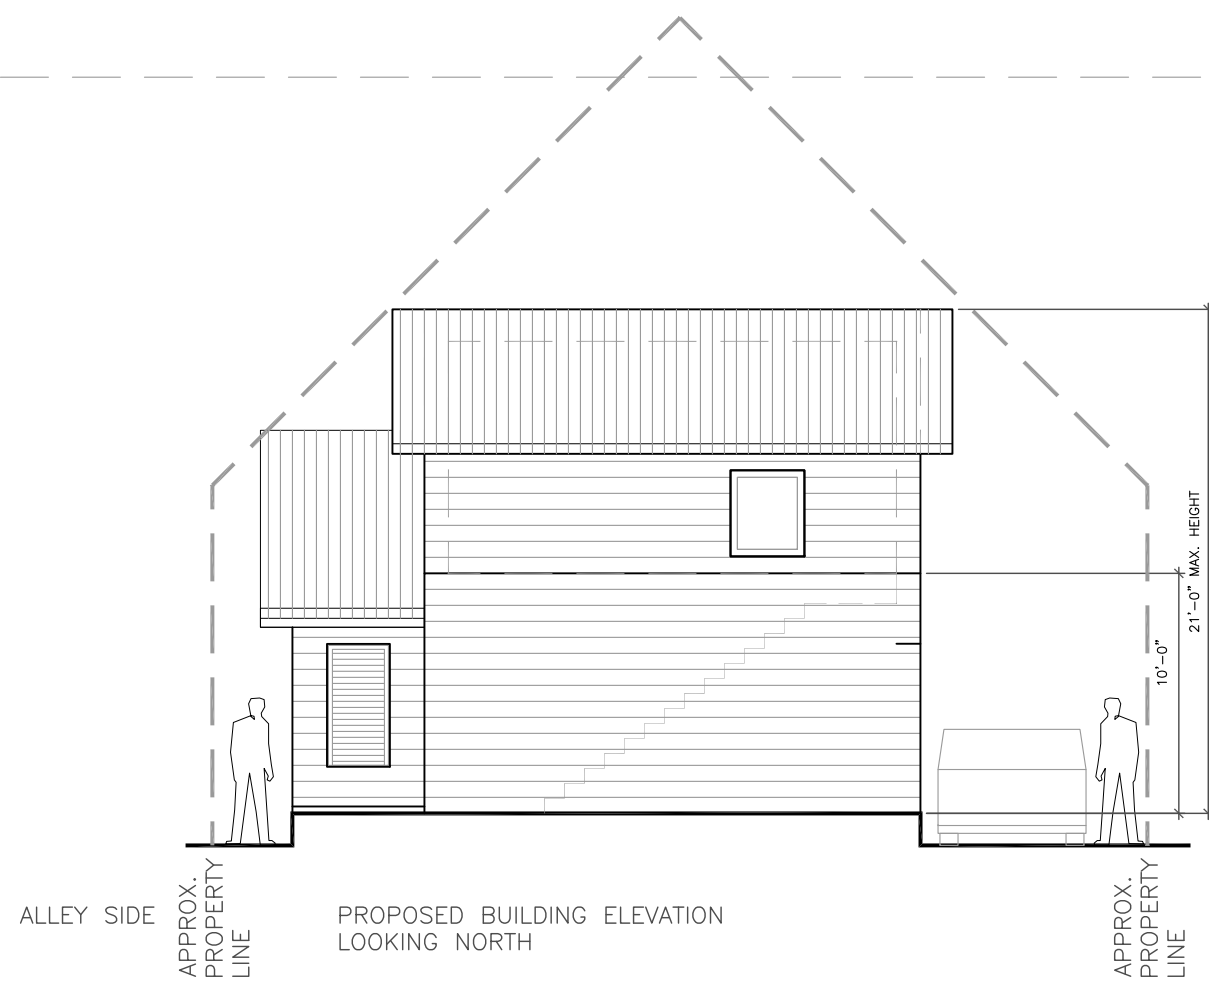

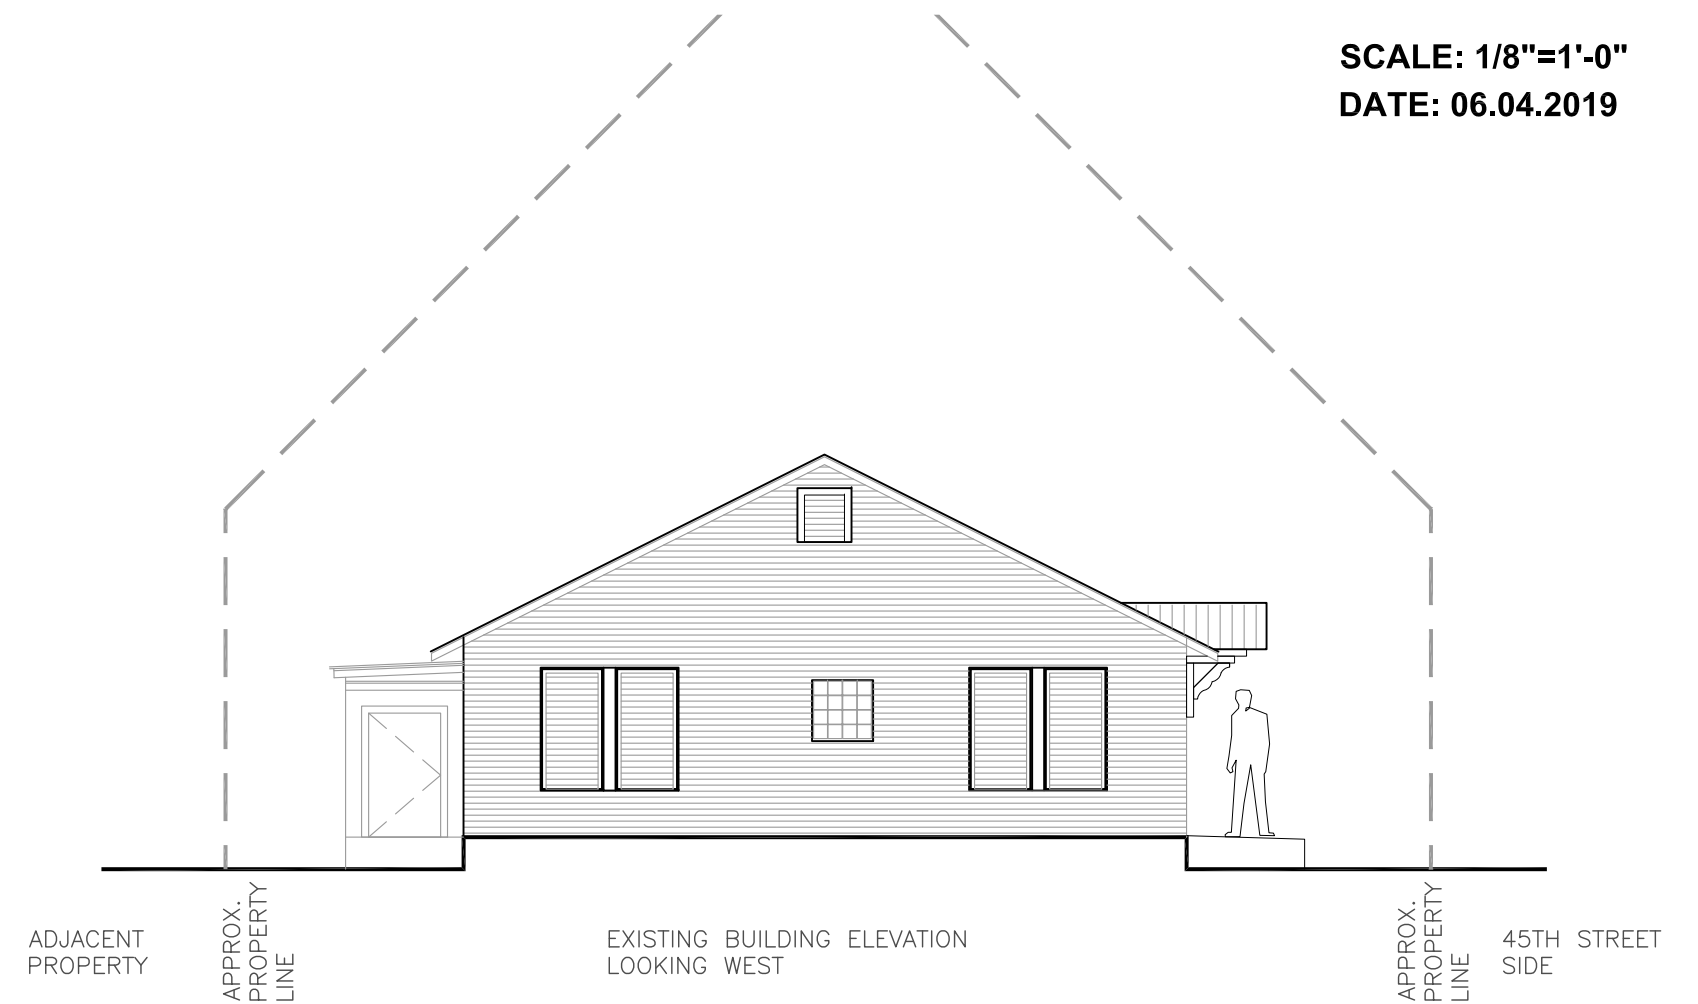

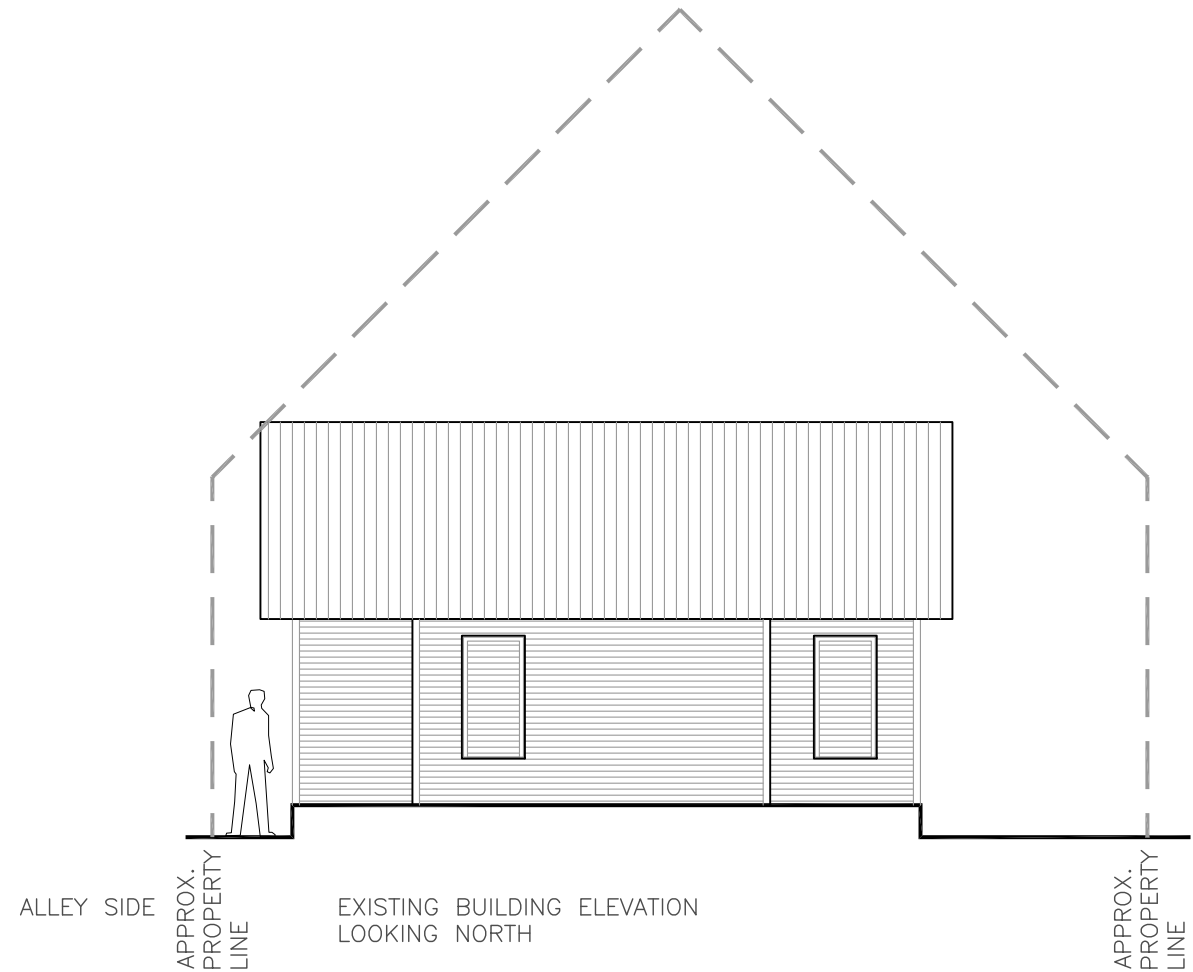

Front, from opposite curb



East wall, facing alley



East and rear walls, from alley