


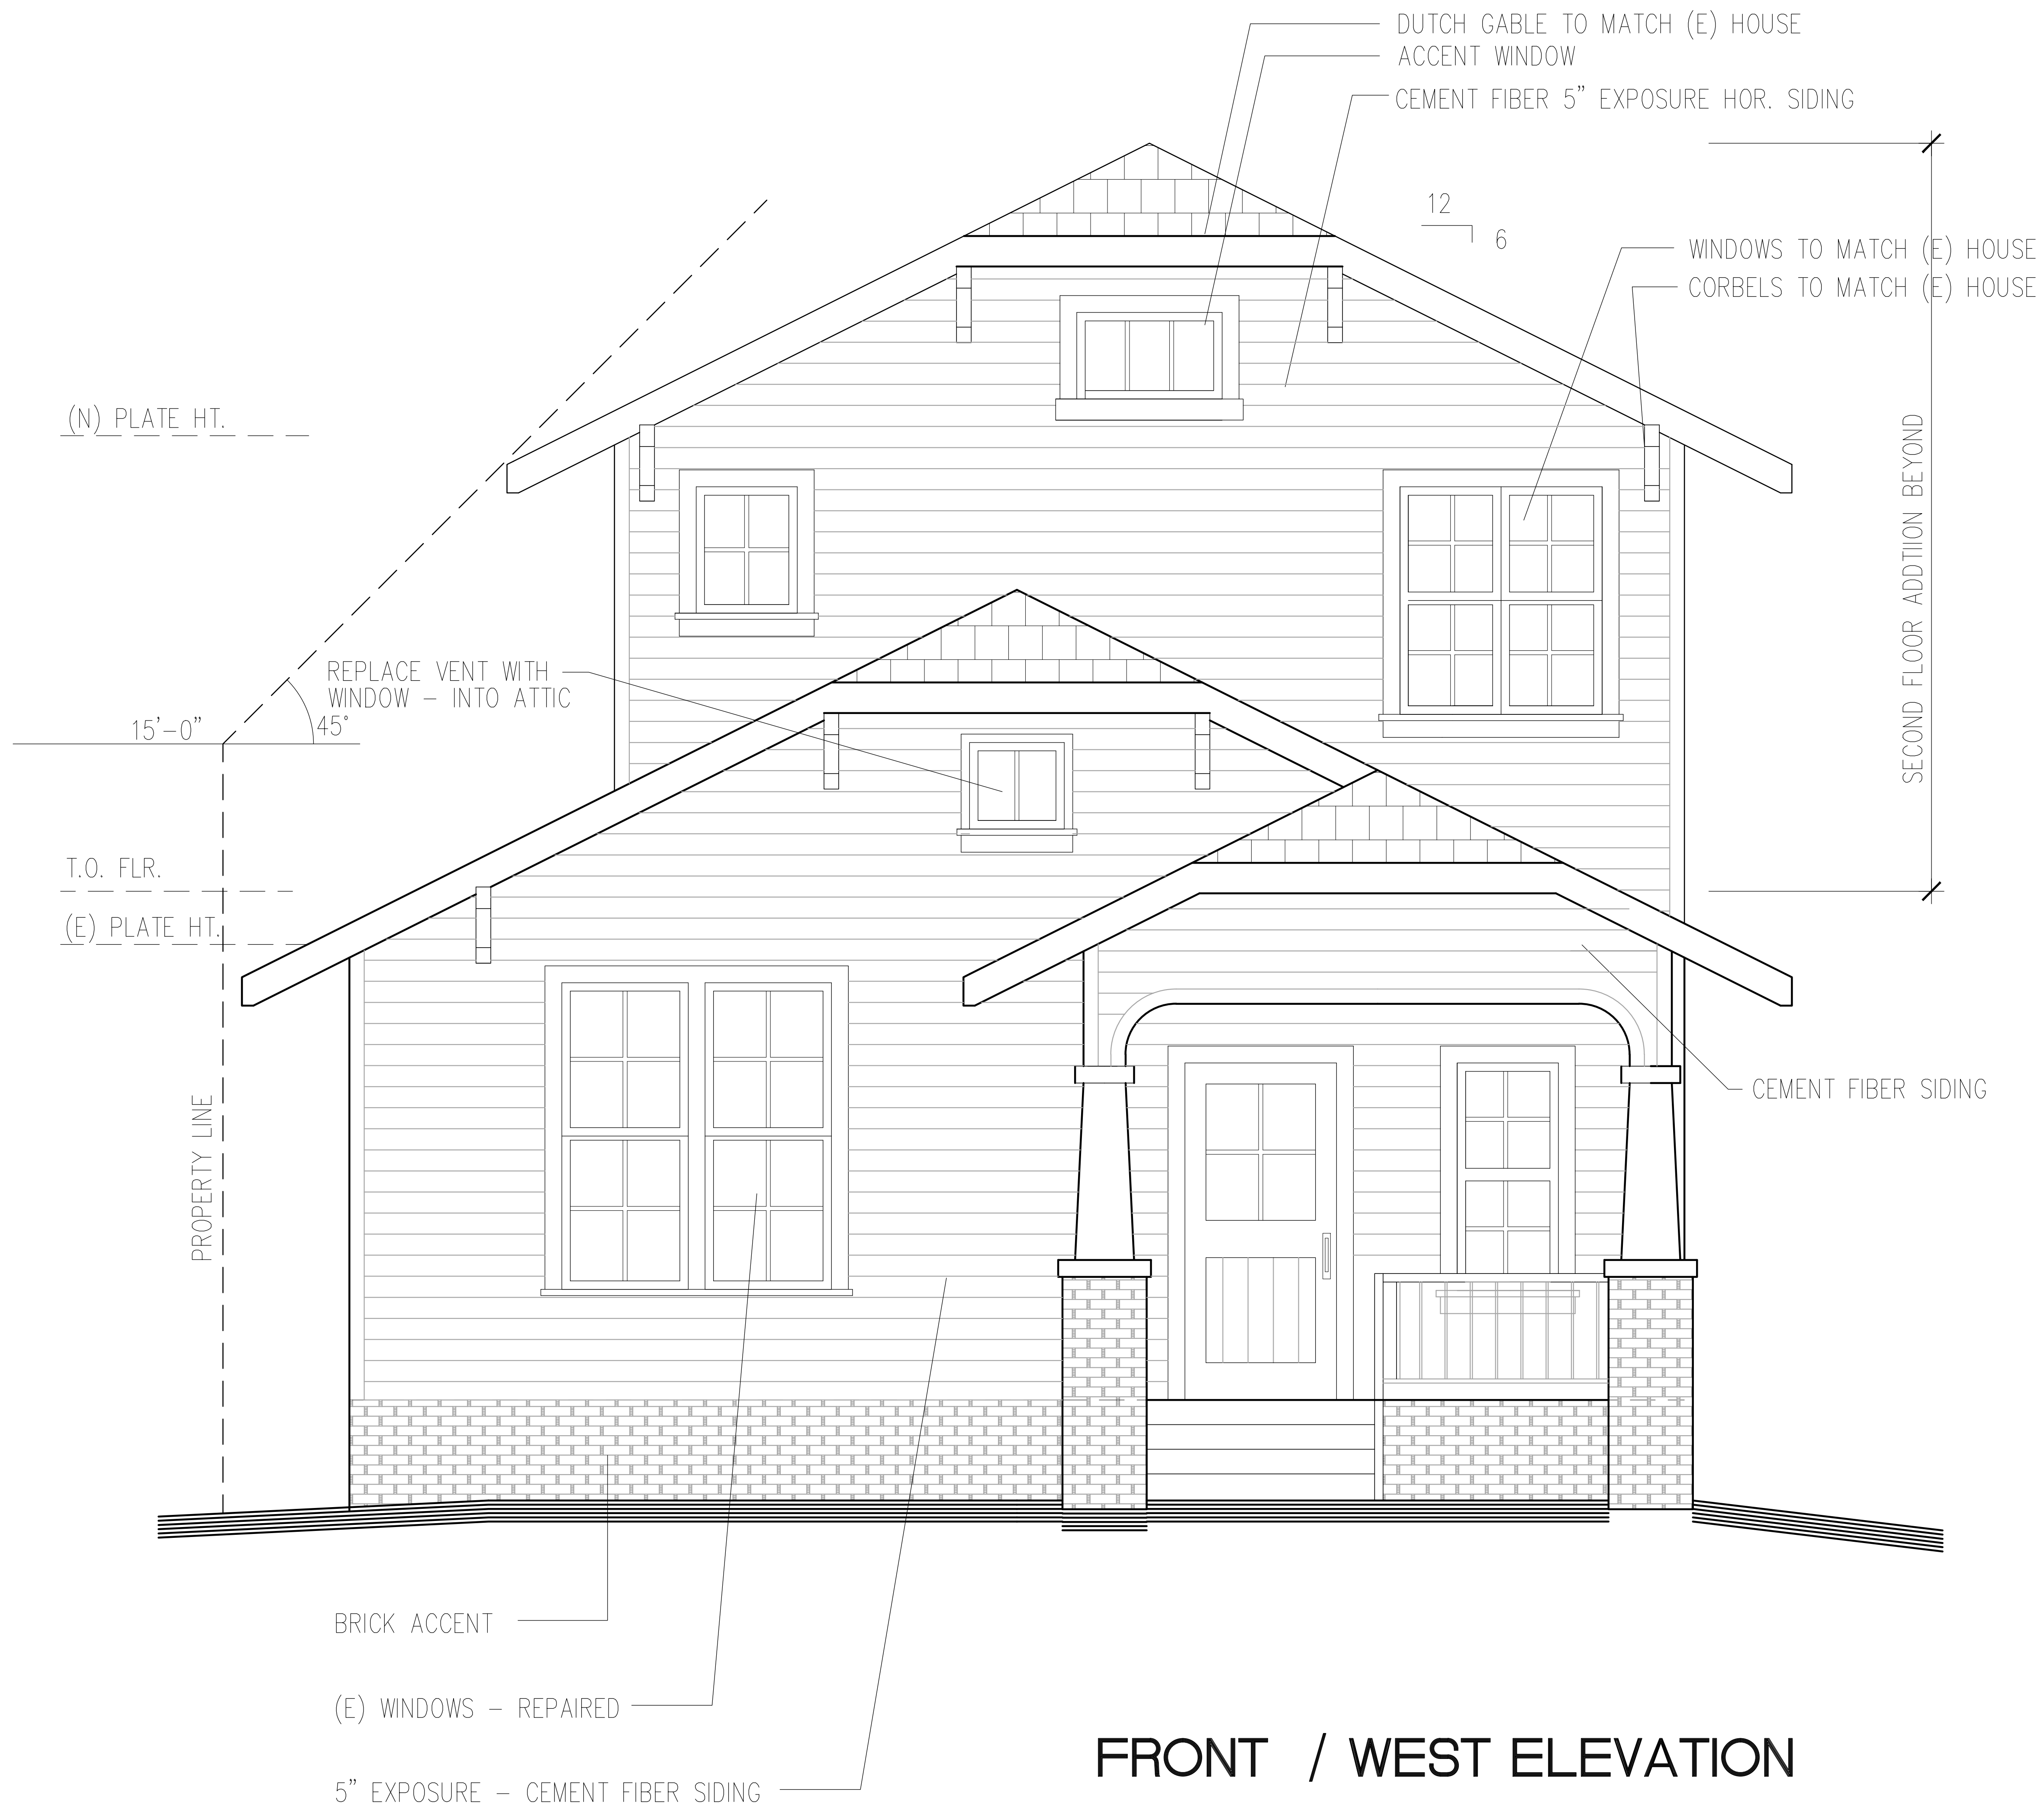




NORTH ELEVATION



EAST ELEVATION



SOUTH ELEVATION

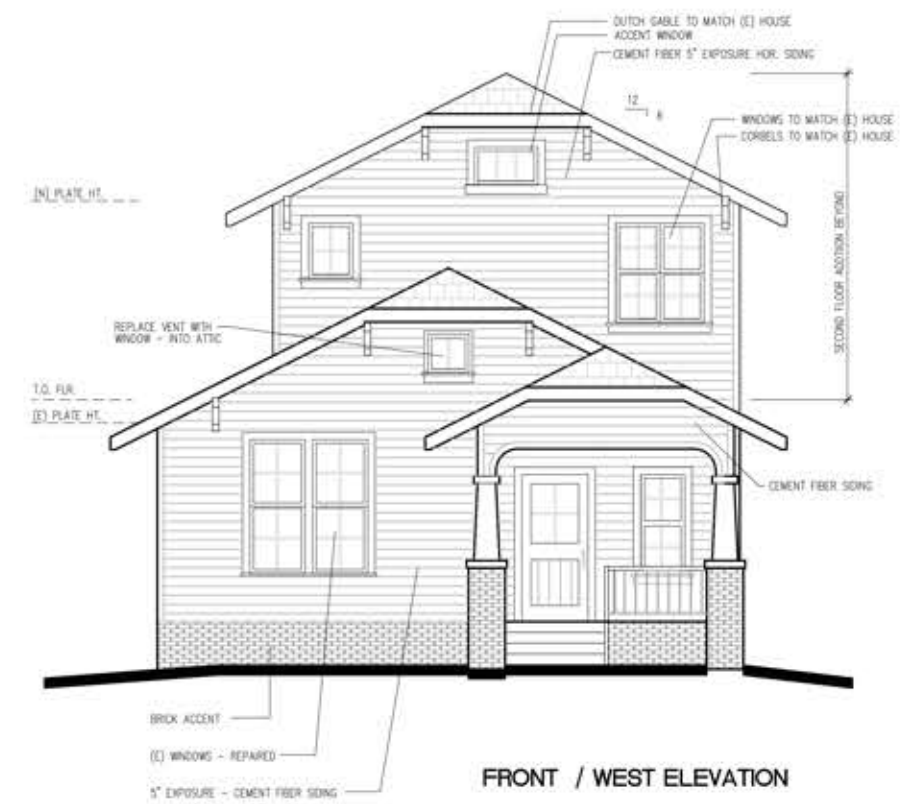

FRONT / WEST ELEVATION

Kim and Steve Krauklis
4113 Ave D, Austin TX

SCALE 1/4" = 1'-0"
DATE 1-27-19
DRAWING ELEVATIONS
SHEET



Kim and Steve Krauklis
 4113 Ave D, Austin TX
 SCALE 1/4" = 1'-0"
 DATE 1-27-19
 DRAWING ELEVATIONS
 SHEET