



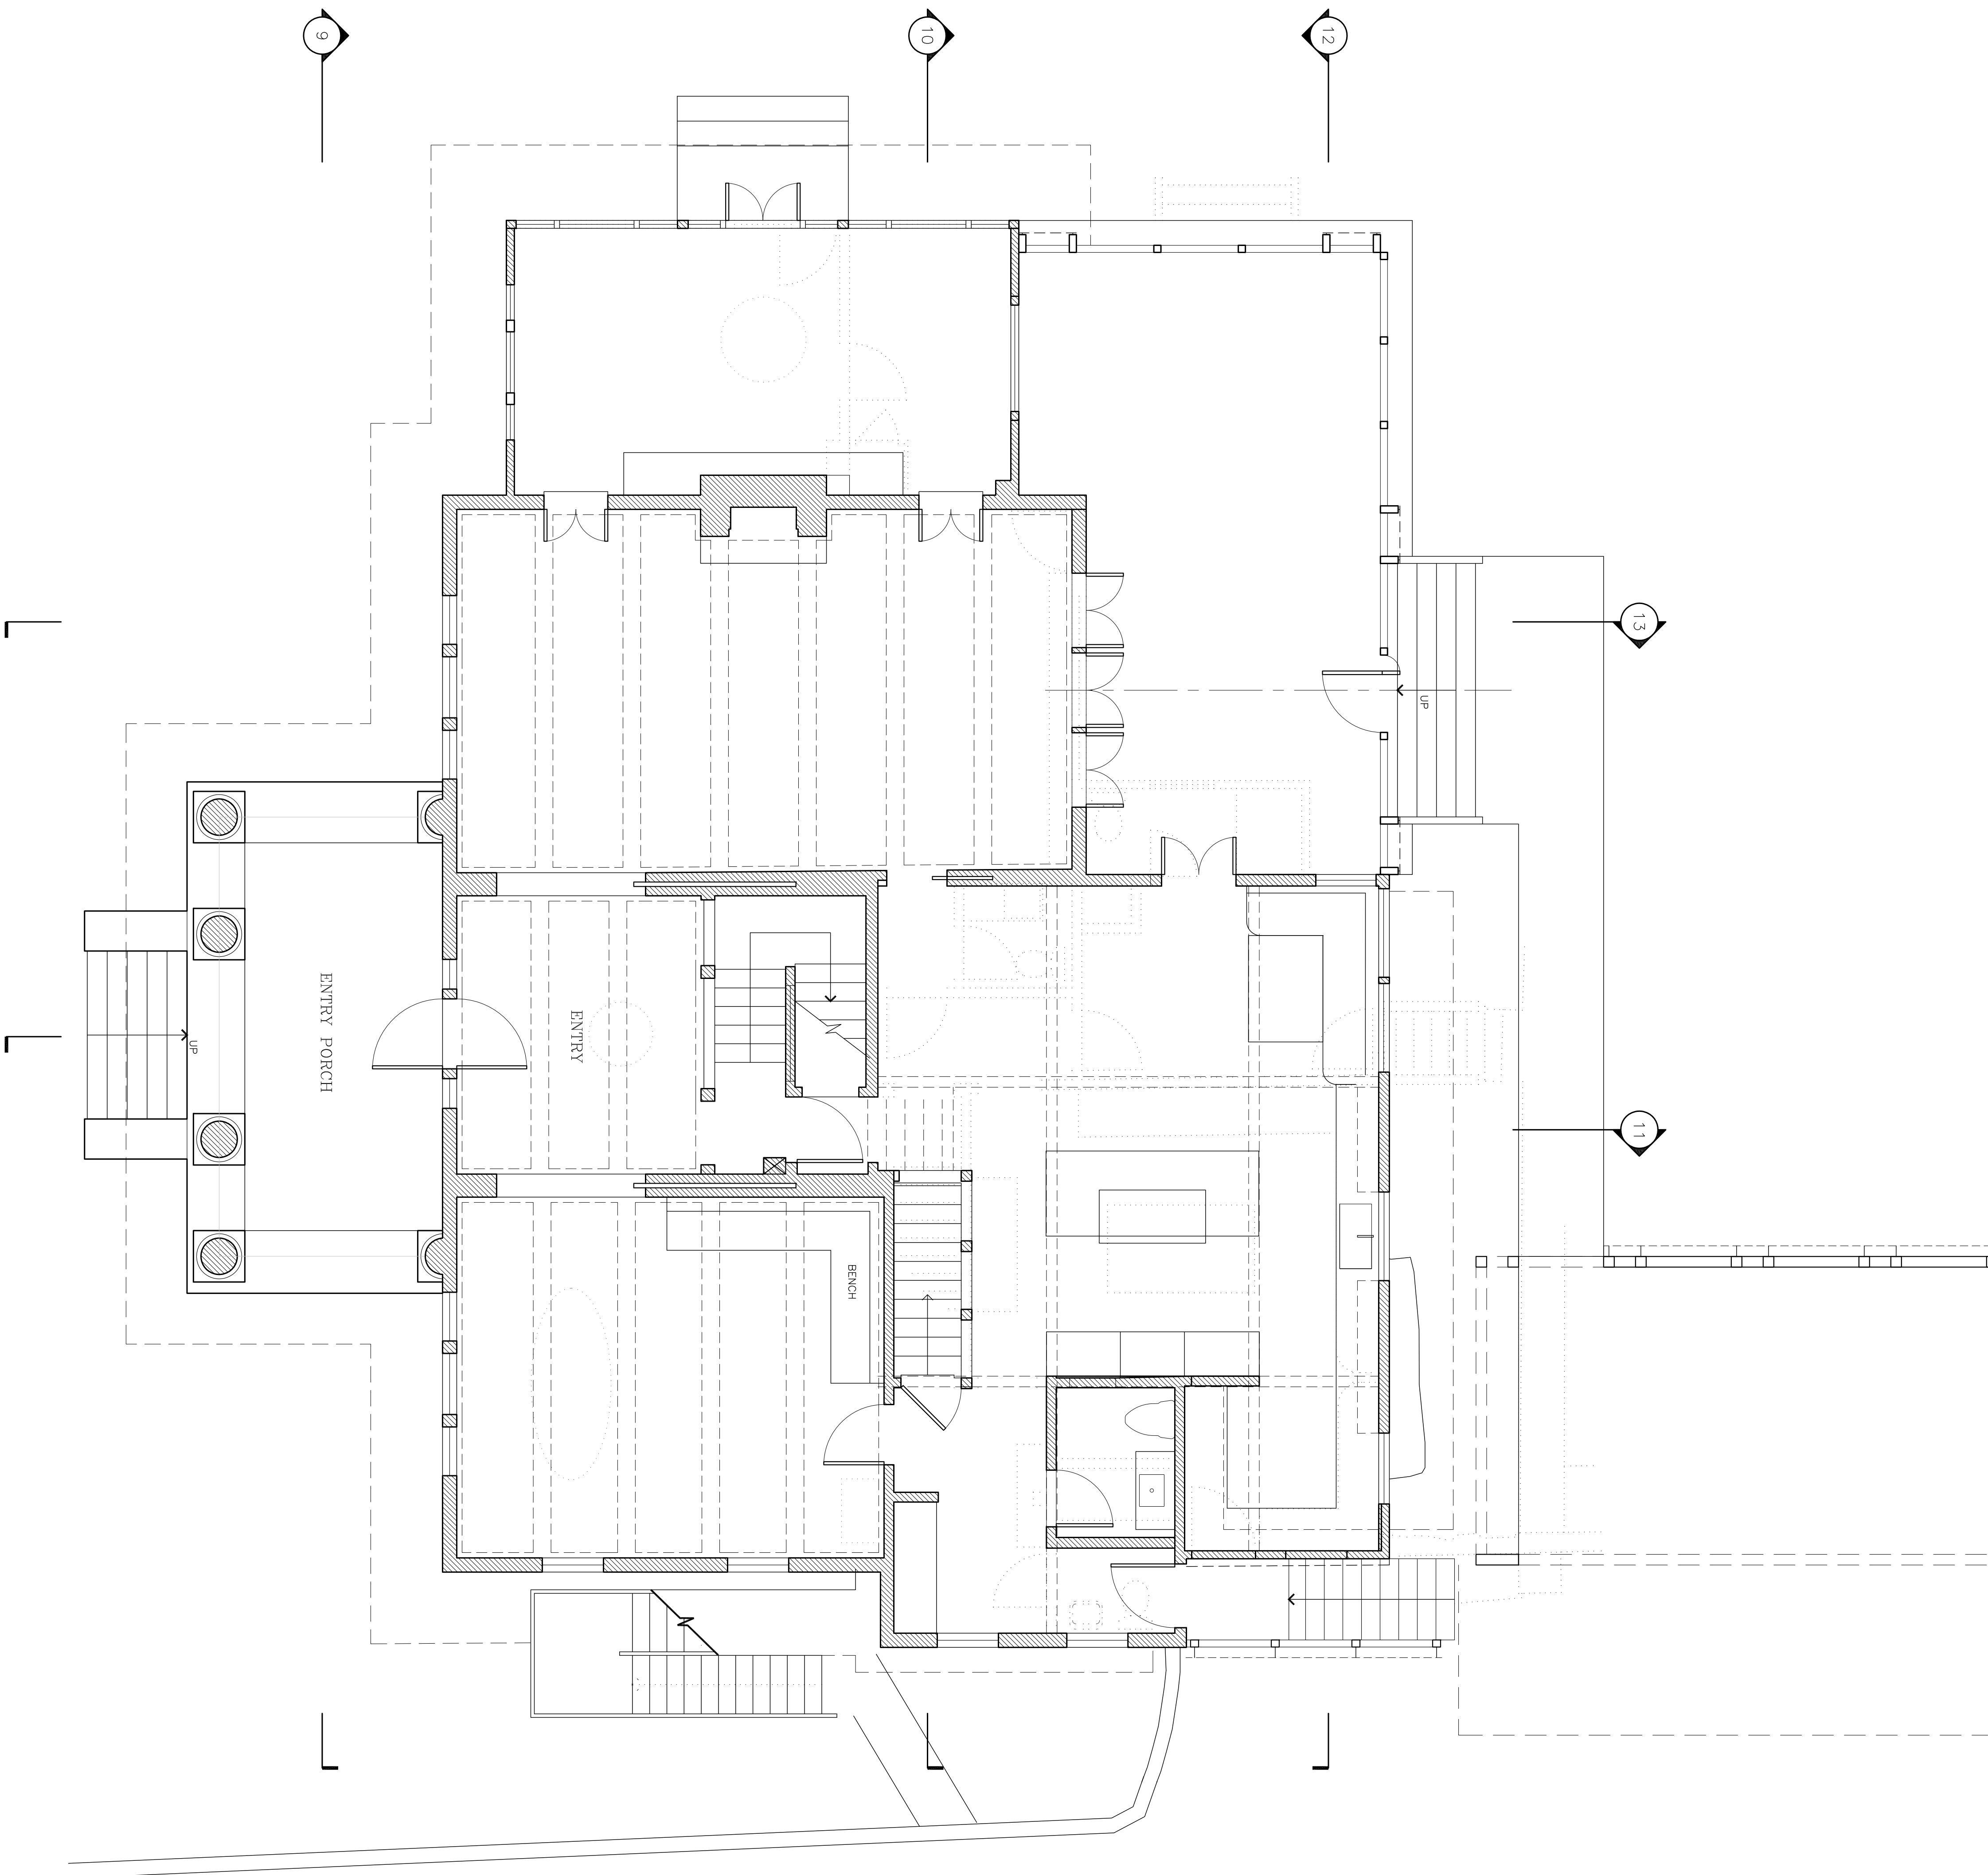

1
1/4"=1'-0"

FIRST FLOOR PLAN

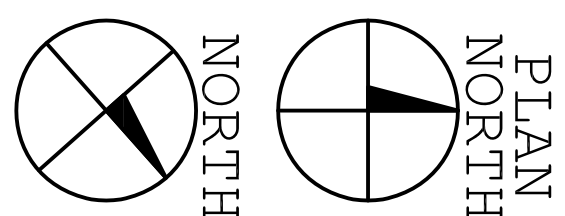

PLAN
NORTH

A101

1/4"=1'-0"

FIRST
FLOOR
PLAN

2019 JULY 01

HISTORIC
COMMISSION
REVIEW


NOT FOR REGULATORY
APPROVAL, PERMITTING,
OR CONSTRUCTION

NEWNING REMODEL


1304 NEWNING AVENUE
AUSTIN, TEXAS 78704

PAUL LAMB
ARCHITECTS

618 LAVACA STREET ROOM 1
AUSTIN, TEXAS 78701
PHONE 512 478-7316

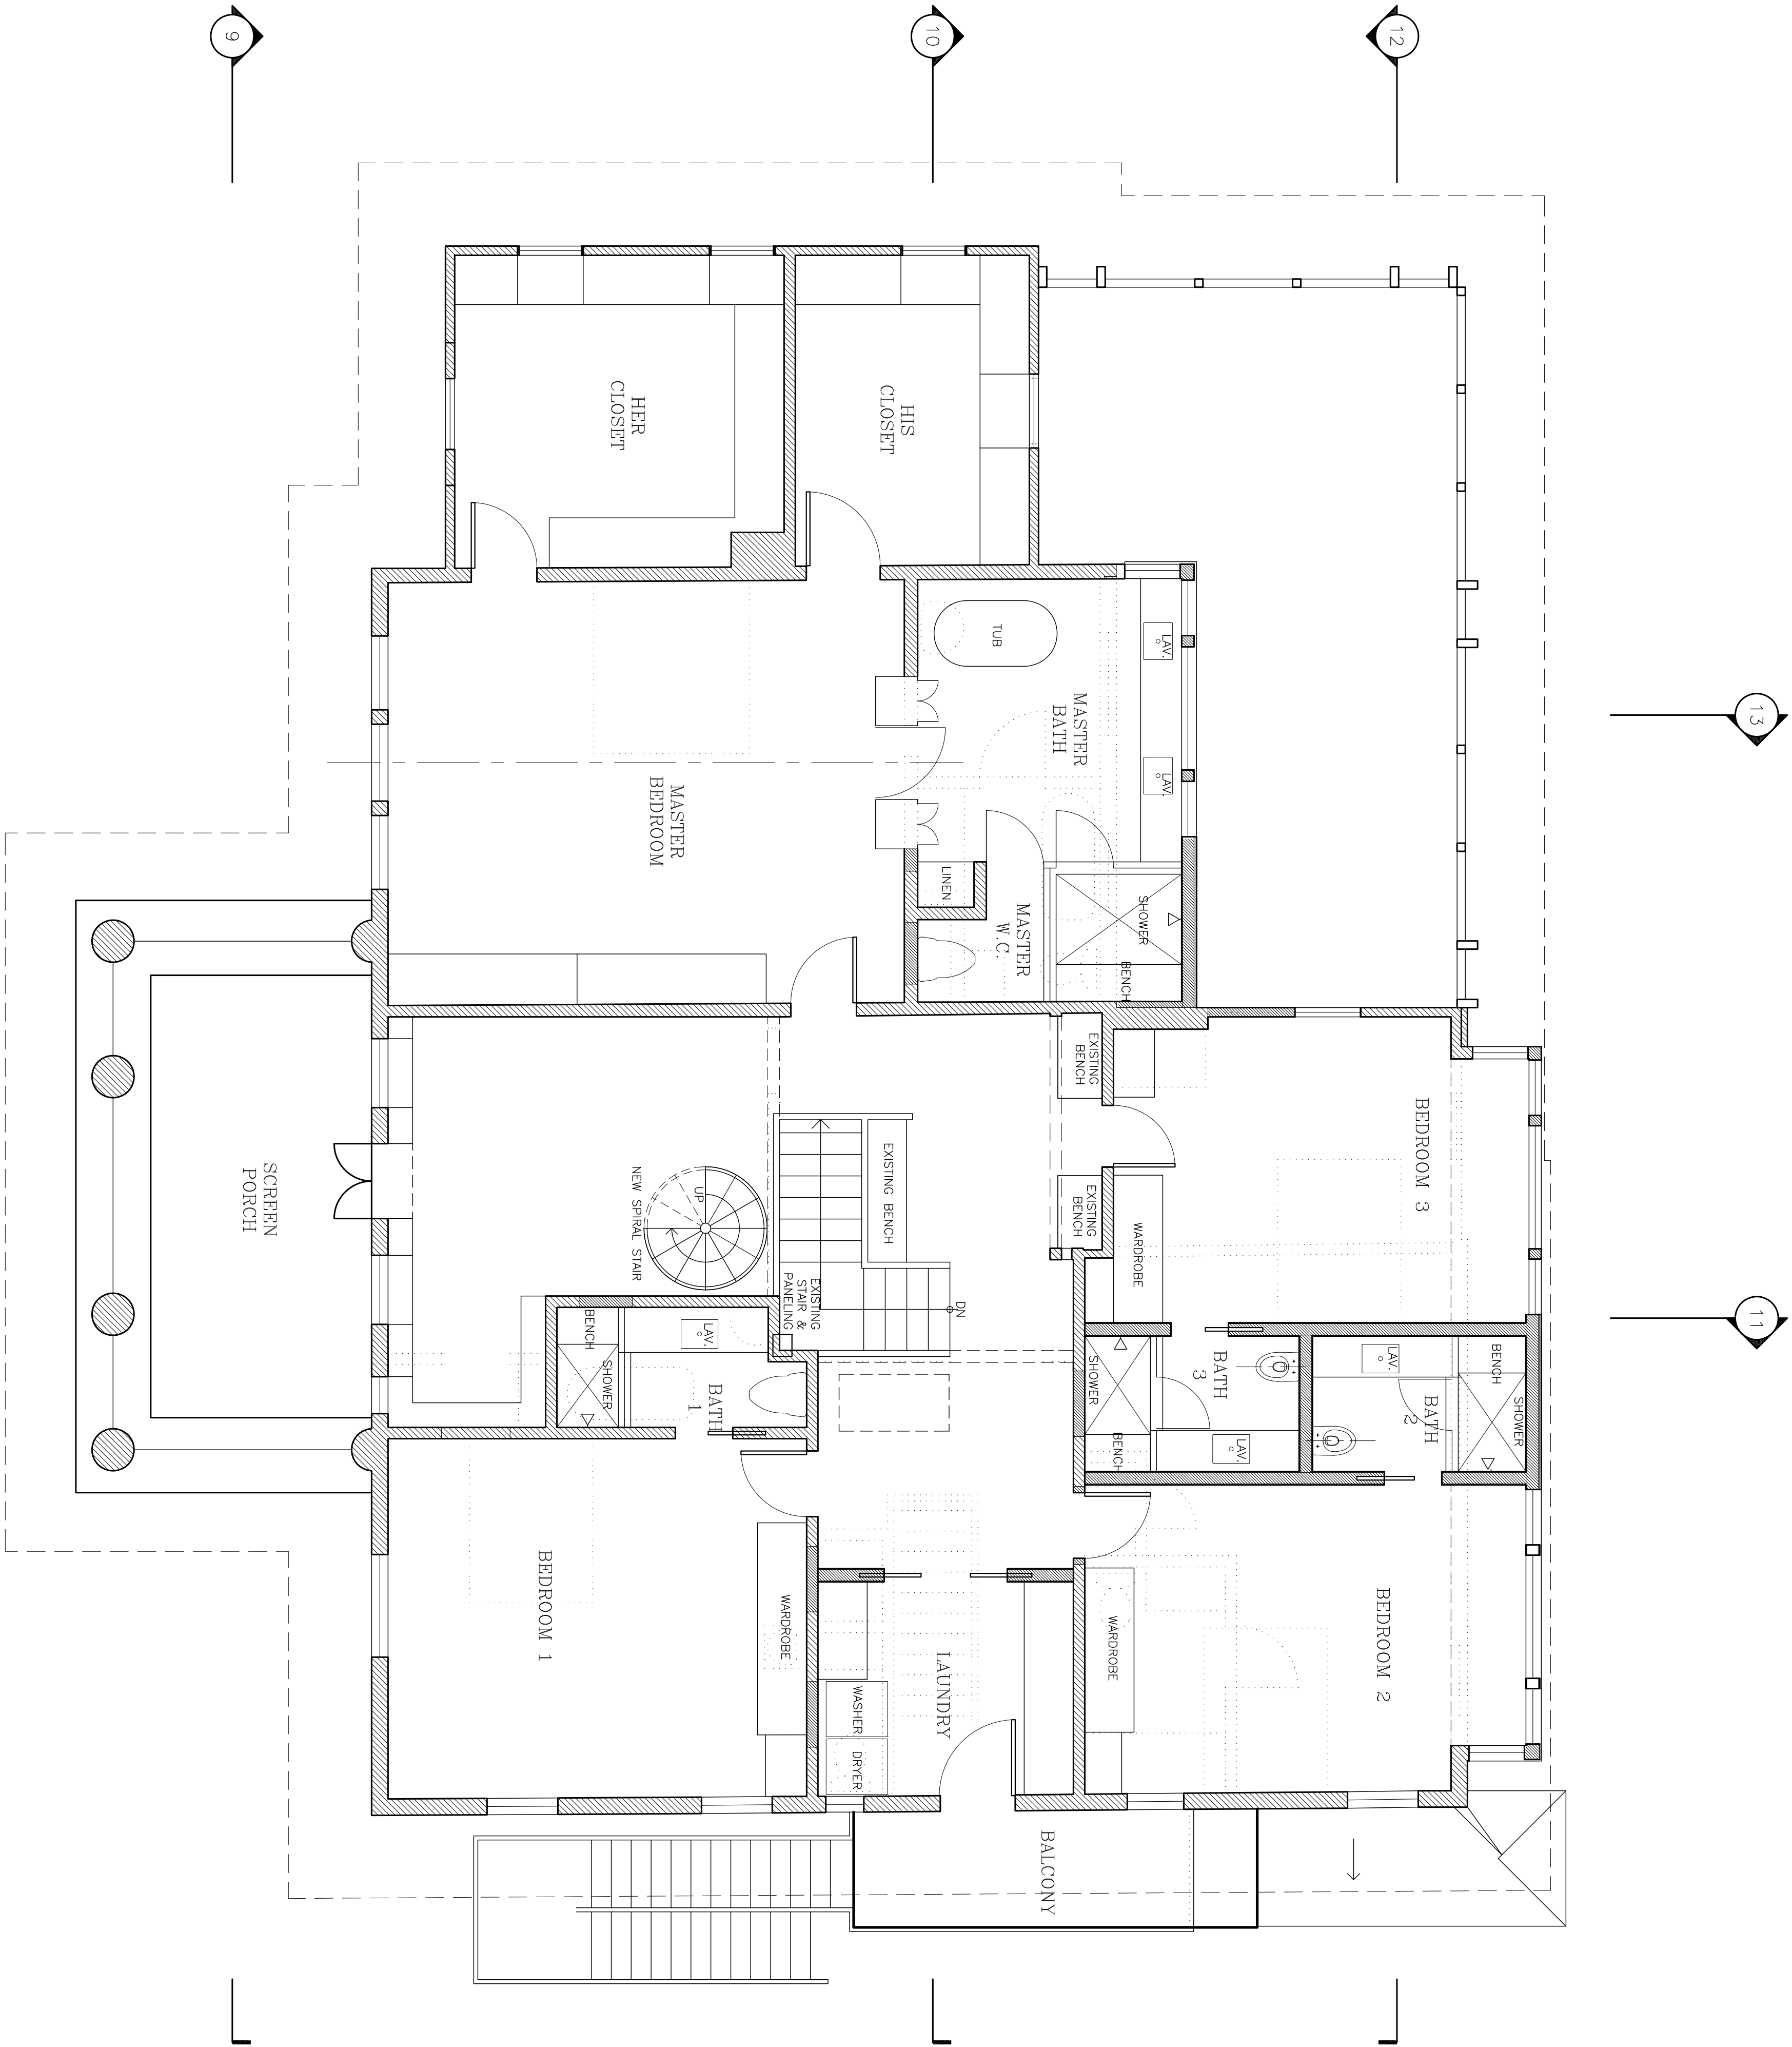

1 SECOND FLOOR PLAN
1/4"=1'-0"

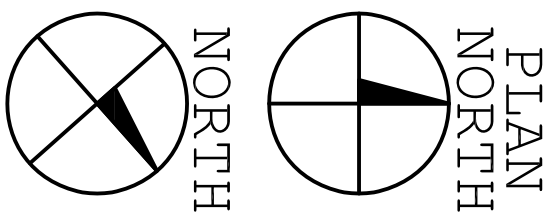


NOT FOR REGULATORY
APPROVAL, PERMITTING,
OR CONSTRUCTION


NEWNING REMODEL
1304 NEWNING AVENUE
AUSTIN, TEXAS 78704

PAUL LAMB
ARCHITECTS
618 LAVACA STREET ROOM 1
AUSTIN, TEXAS 78701
PHONE 512 478-7316

2019 JULY 01
SECOND FLOOR PLAN
1/4"=1'-0"

A102

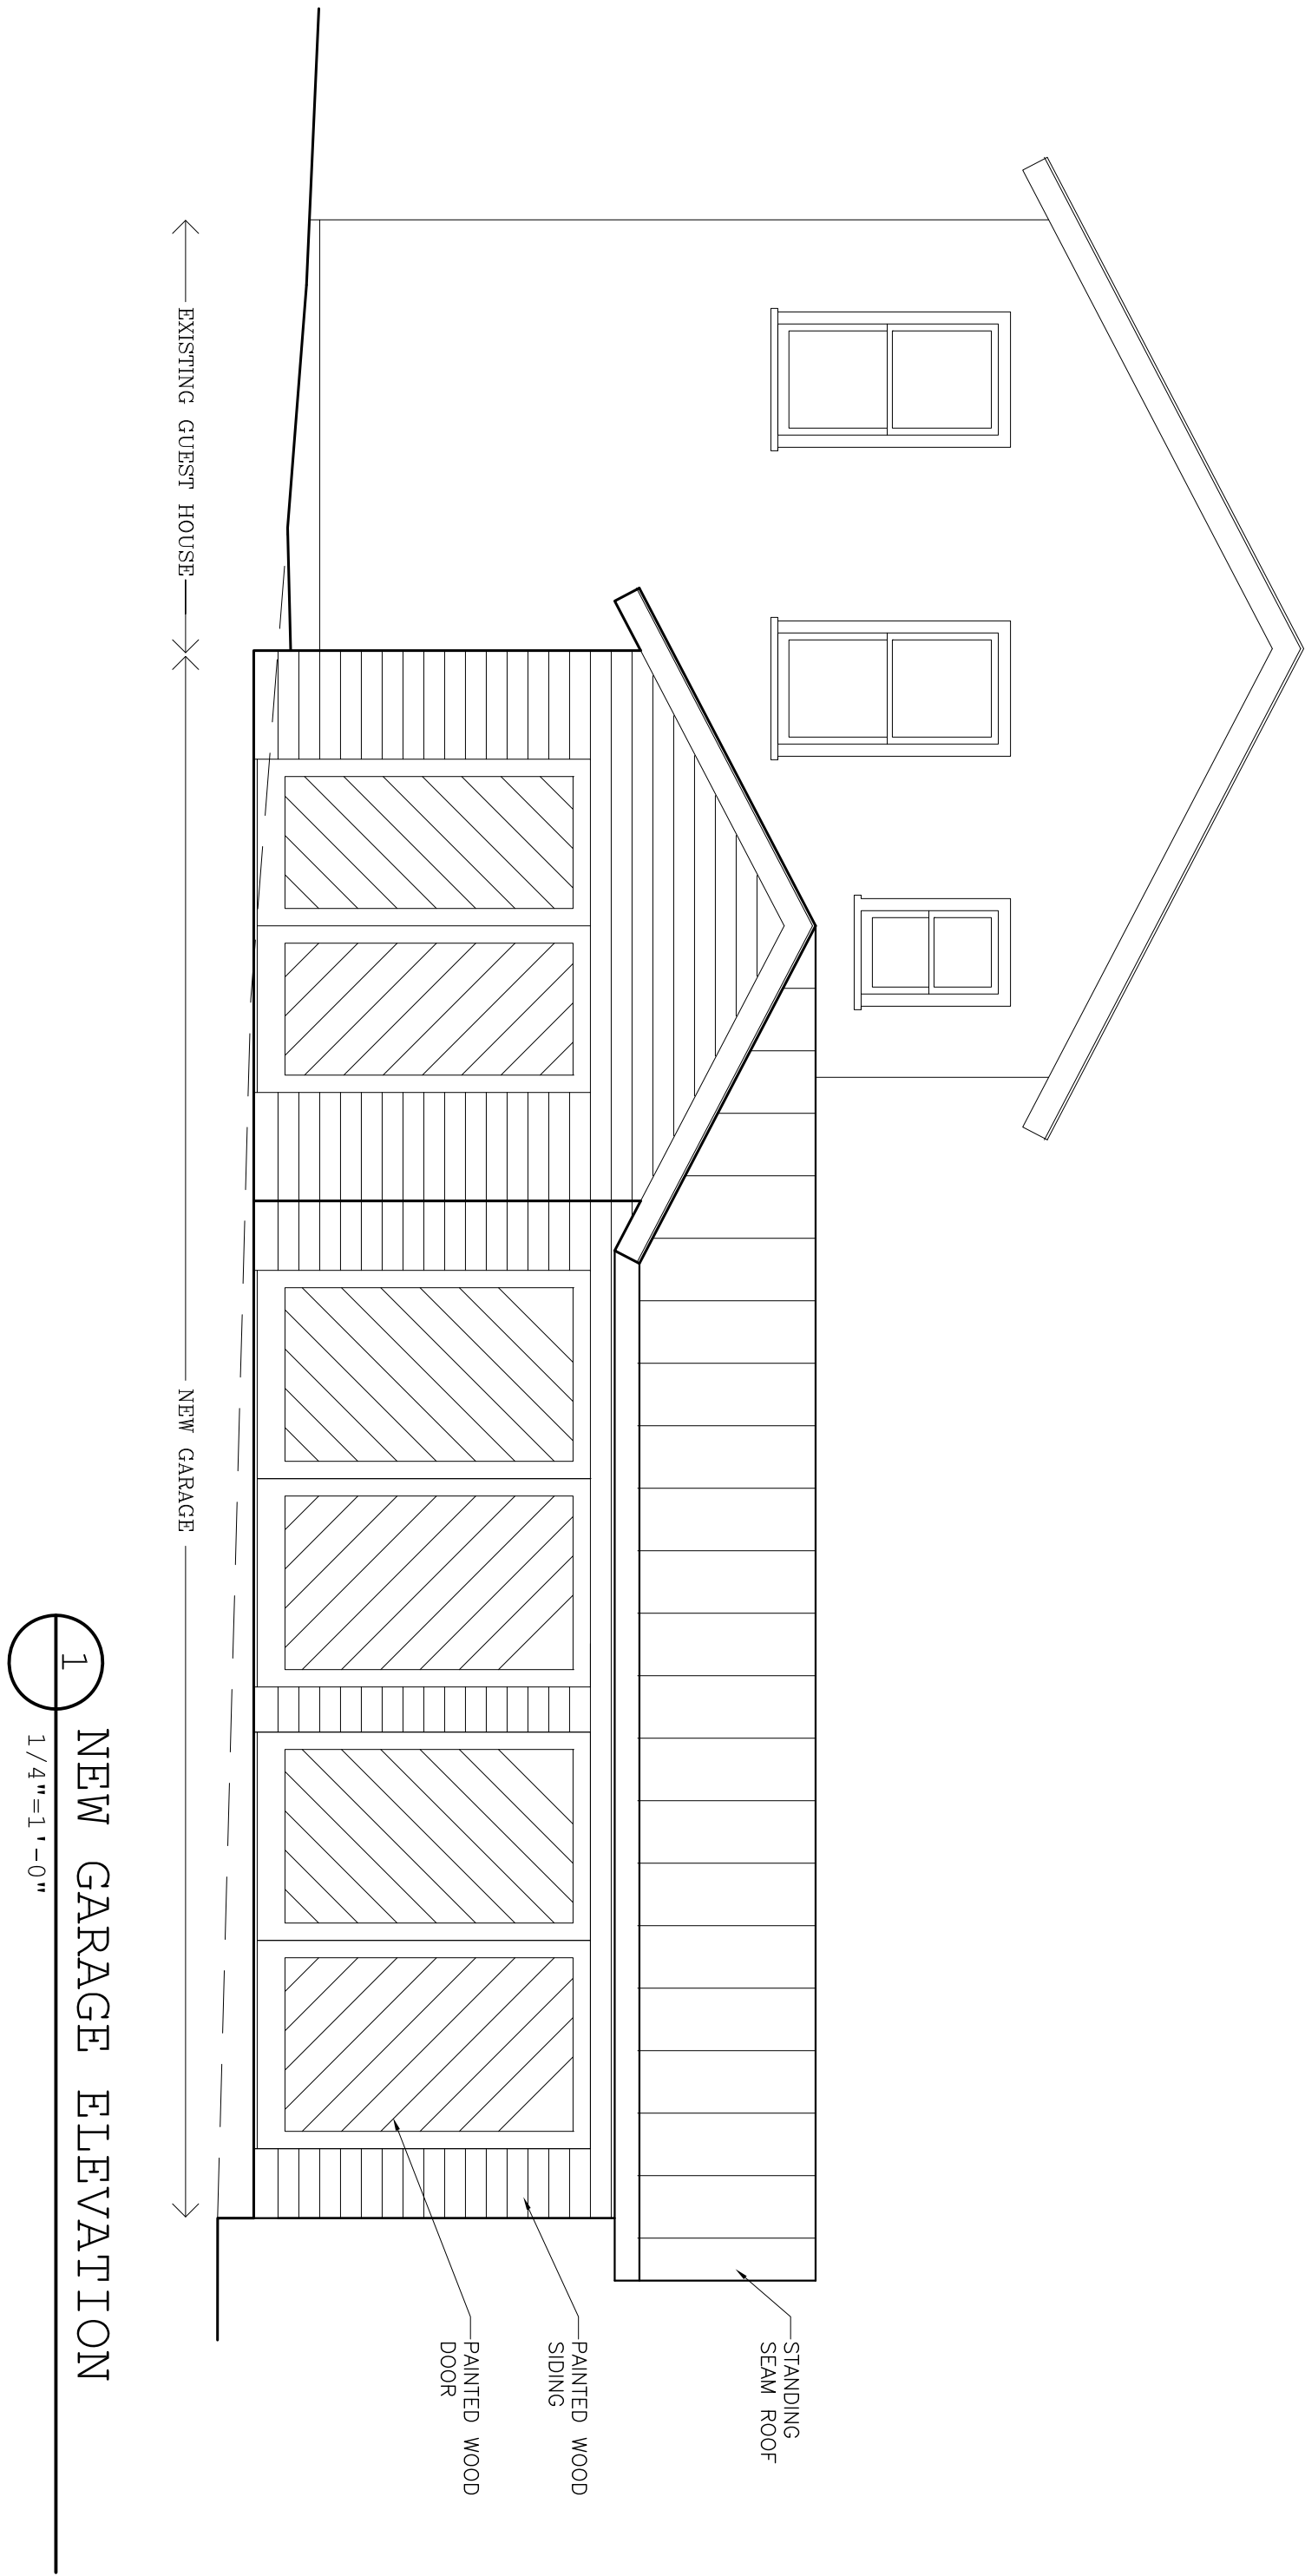

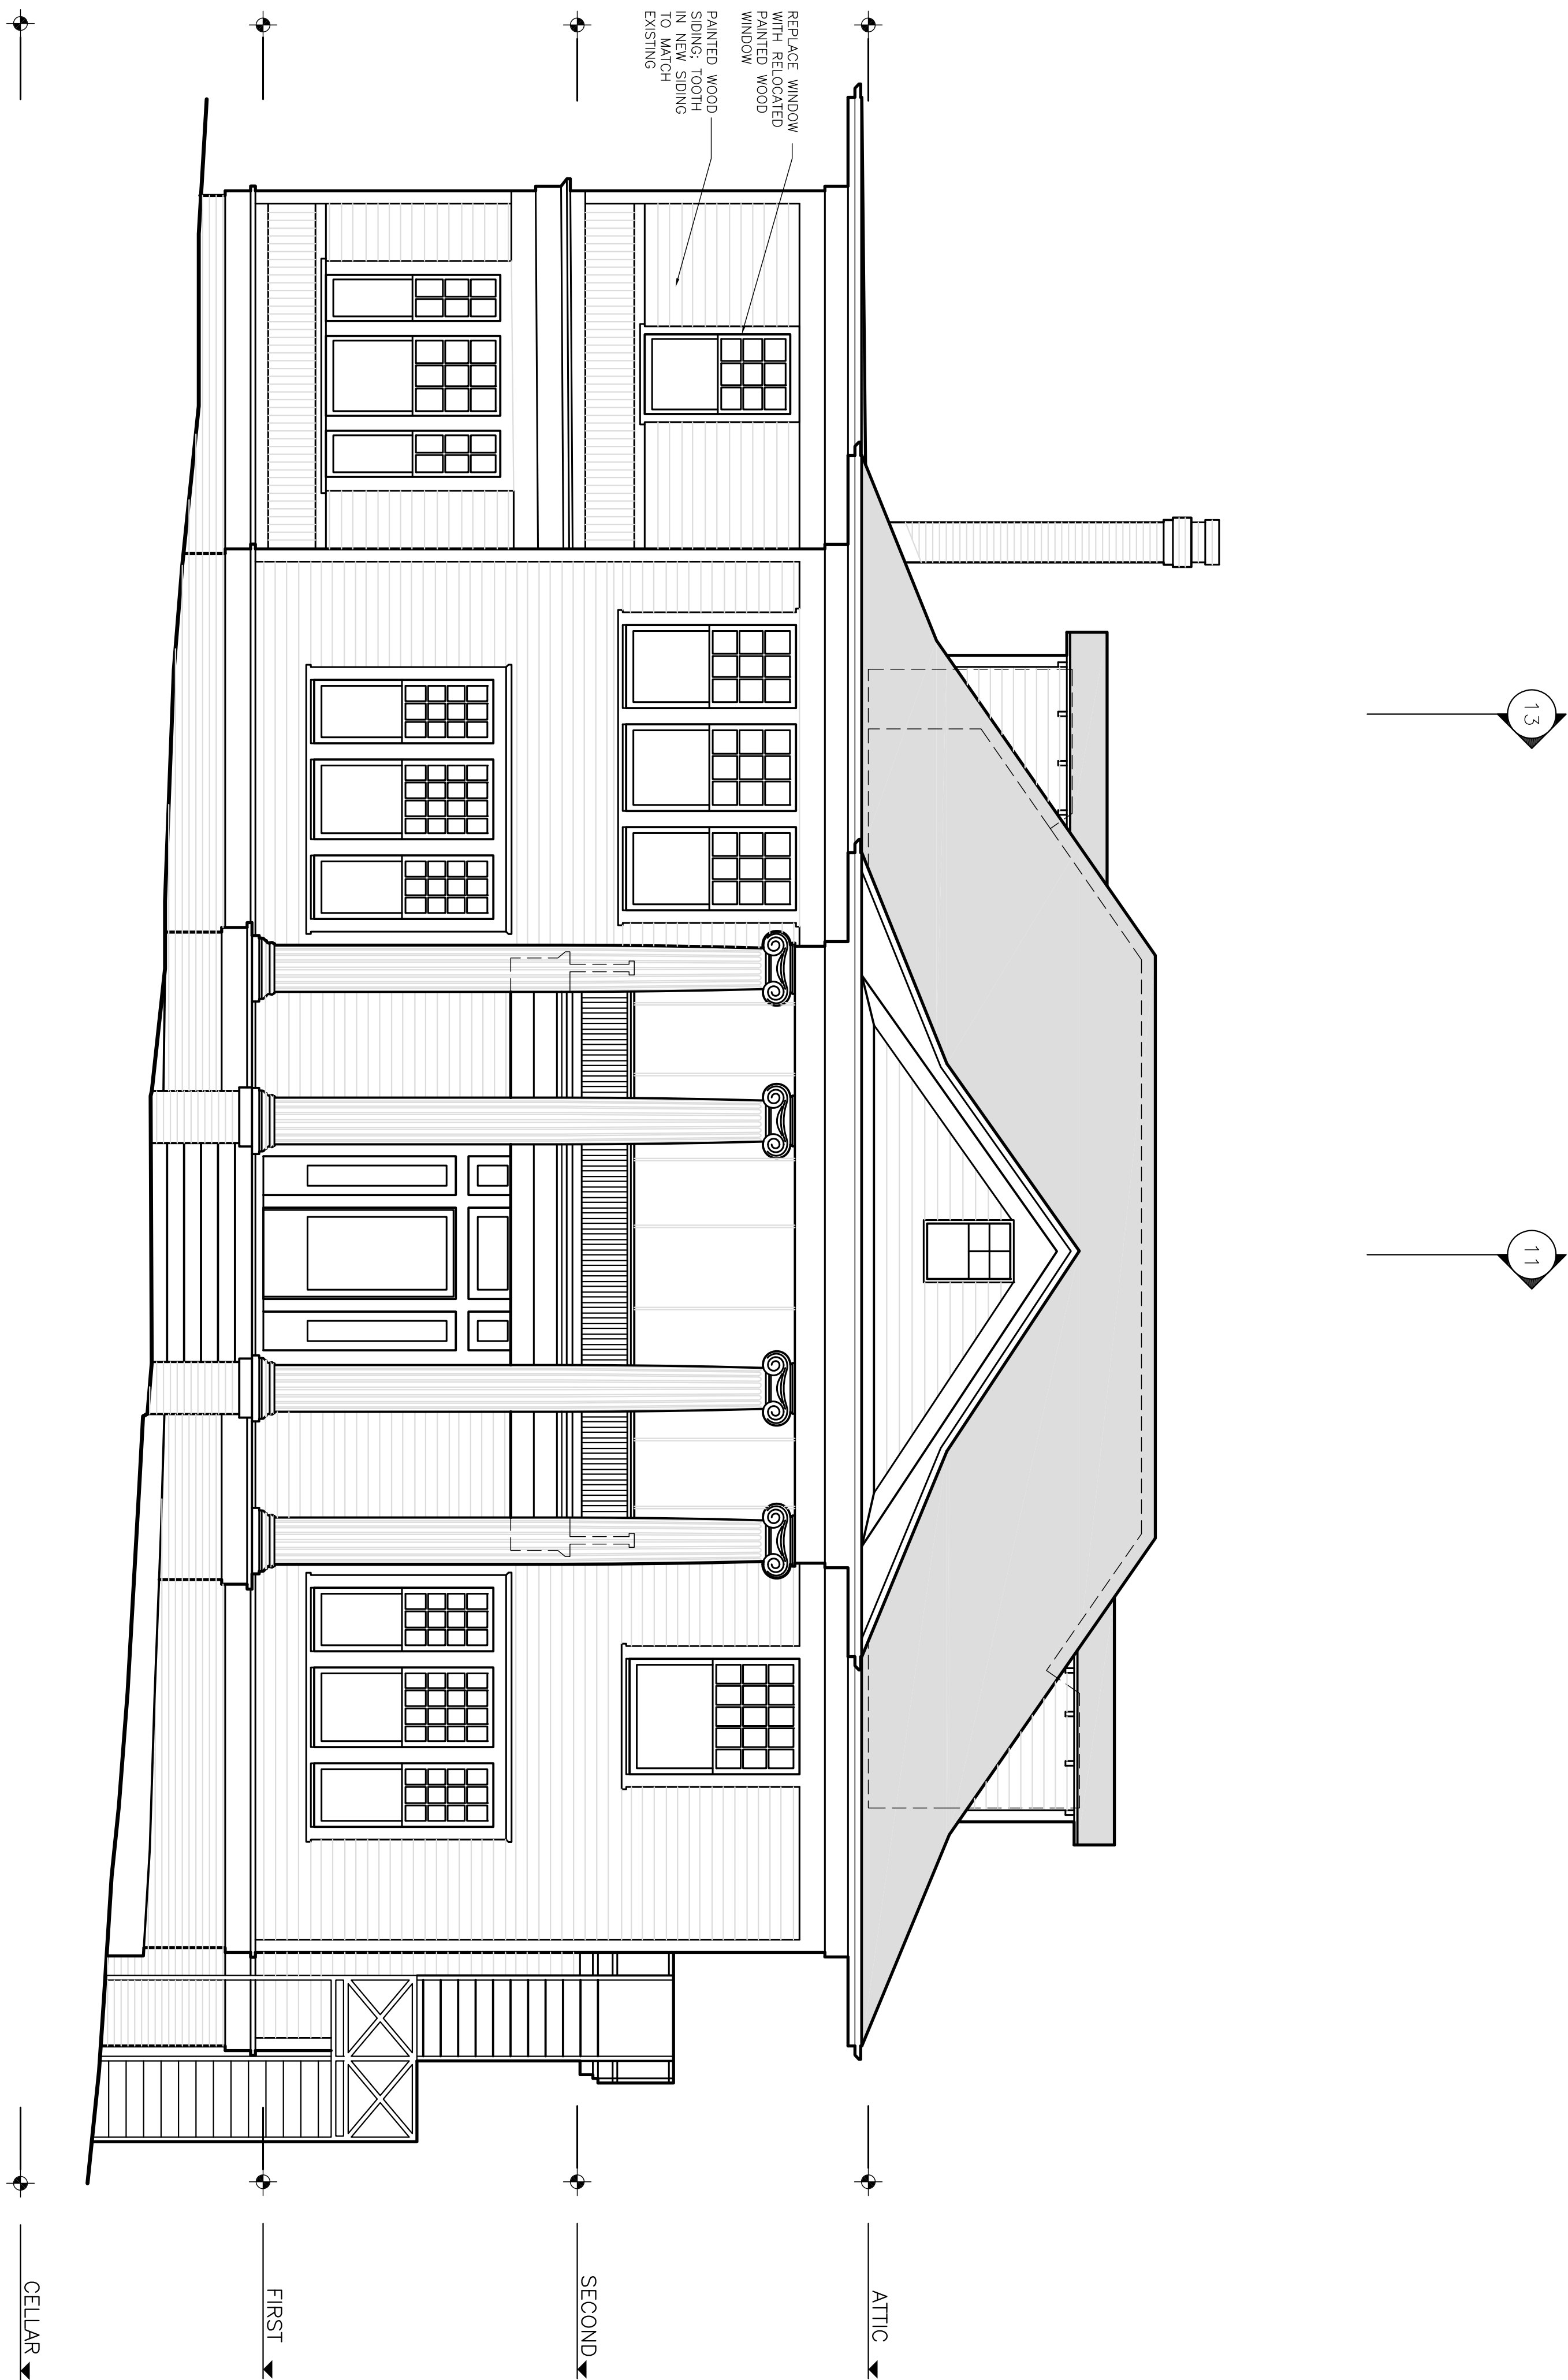

1 SOUTH ELEVATION
1/4"=1'-0"

PAUL LAMB
ARCHITECTS

618 LAVACA STREET ROOM 1
AUSTIN, TEXAS 78701
PHONE 512 478-7316

NEWNING REMODEL

1304 NEWNING AVENUE
AUSTIN, TEXAS 78704

NOT FOR REGULATORY
APPROVAL, PERMITTING,
OR CONSTRUCTION


HISTORIC
COMMISSION
REVIEW

2019 JULY 01

SOUTH
ELEVATION

1/4"=1'-0"

A201

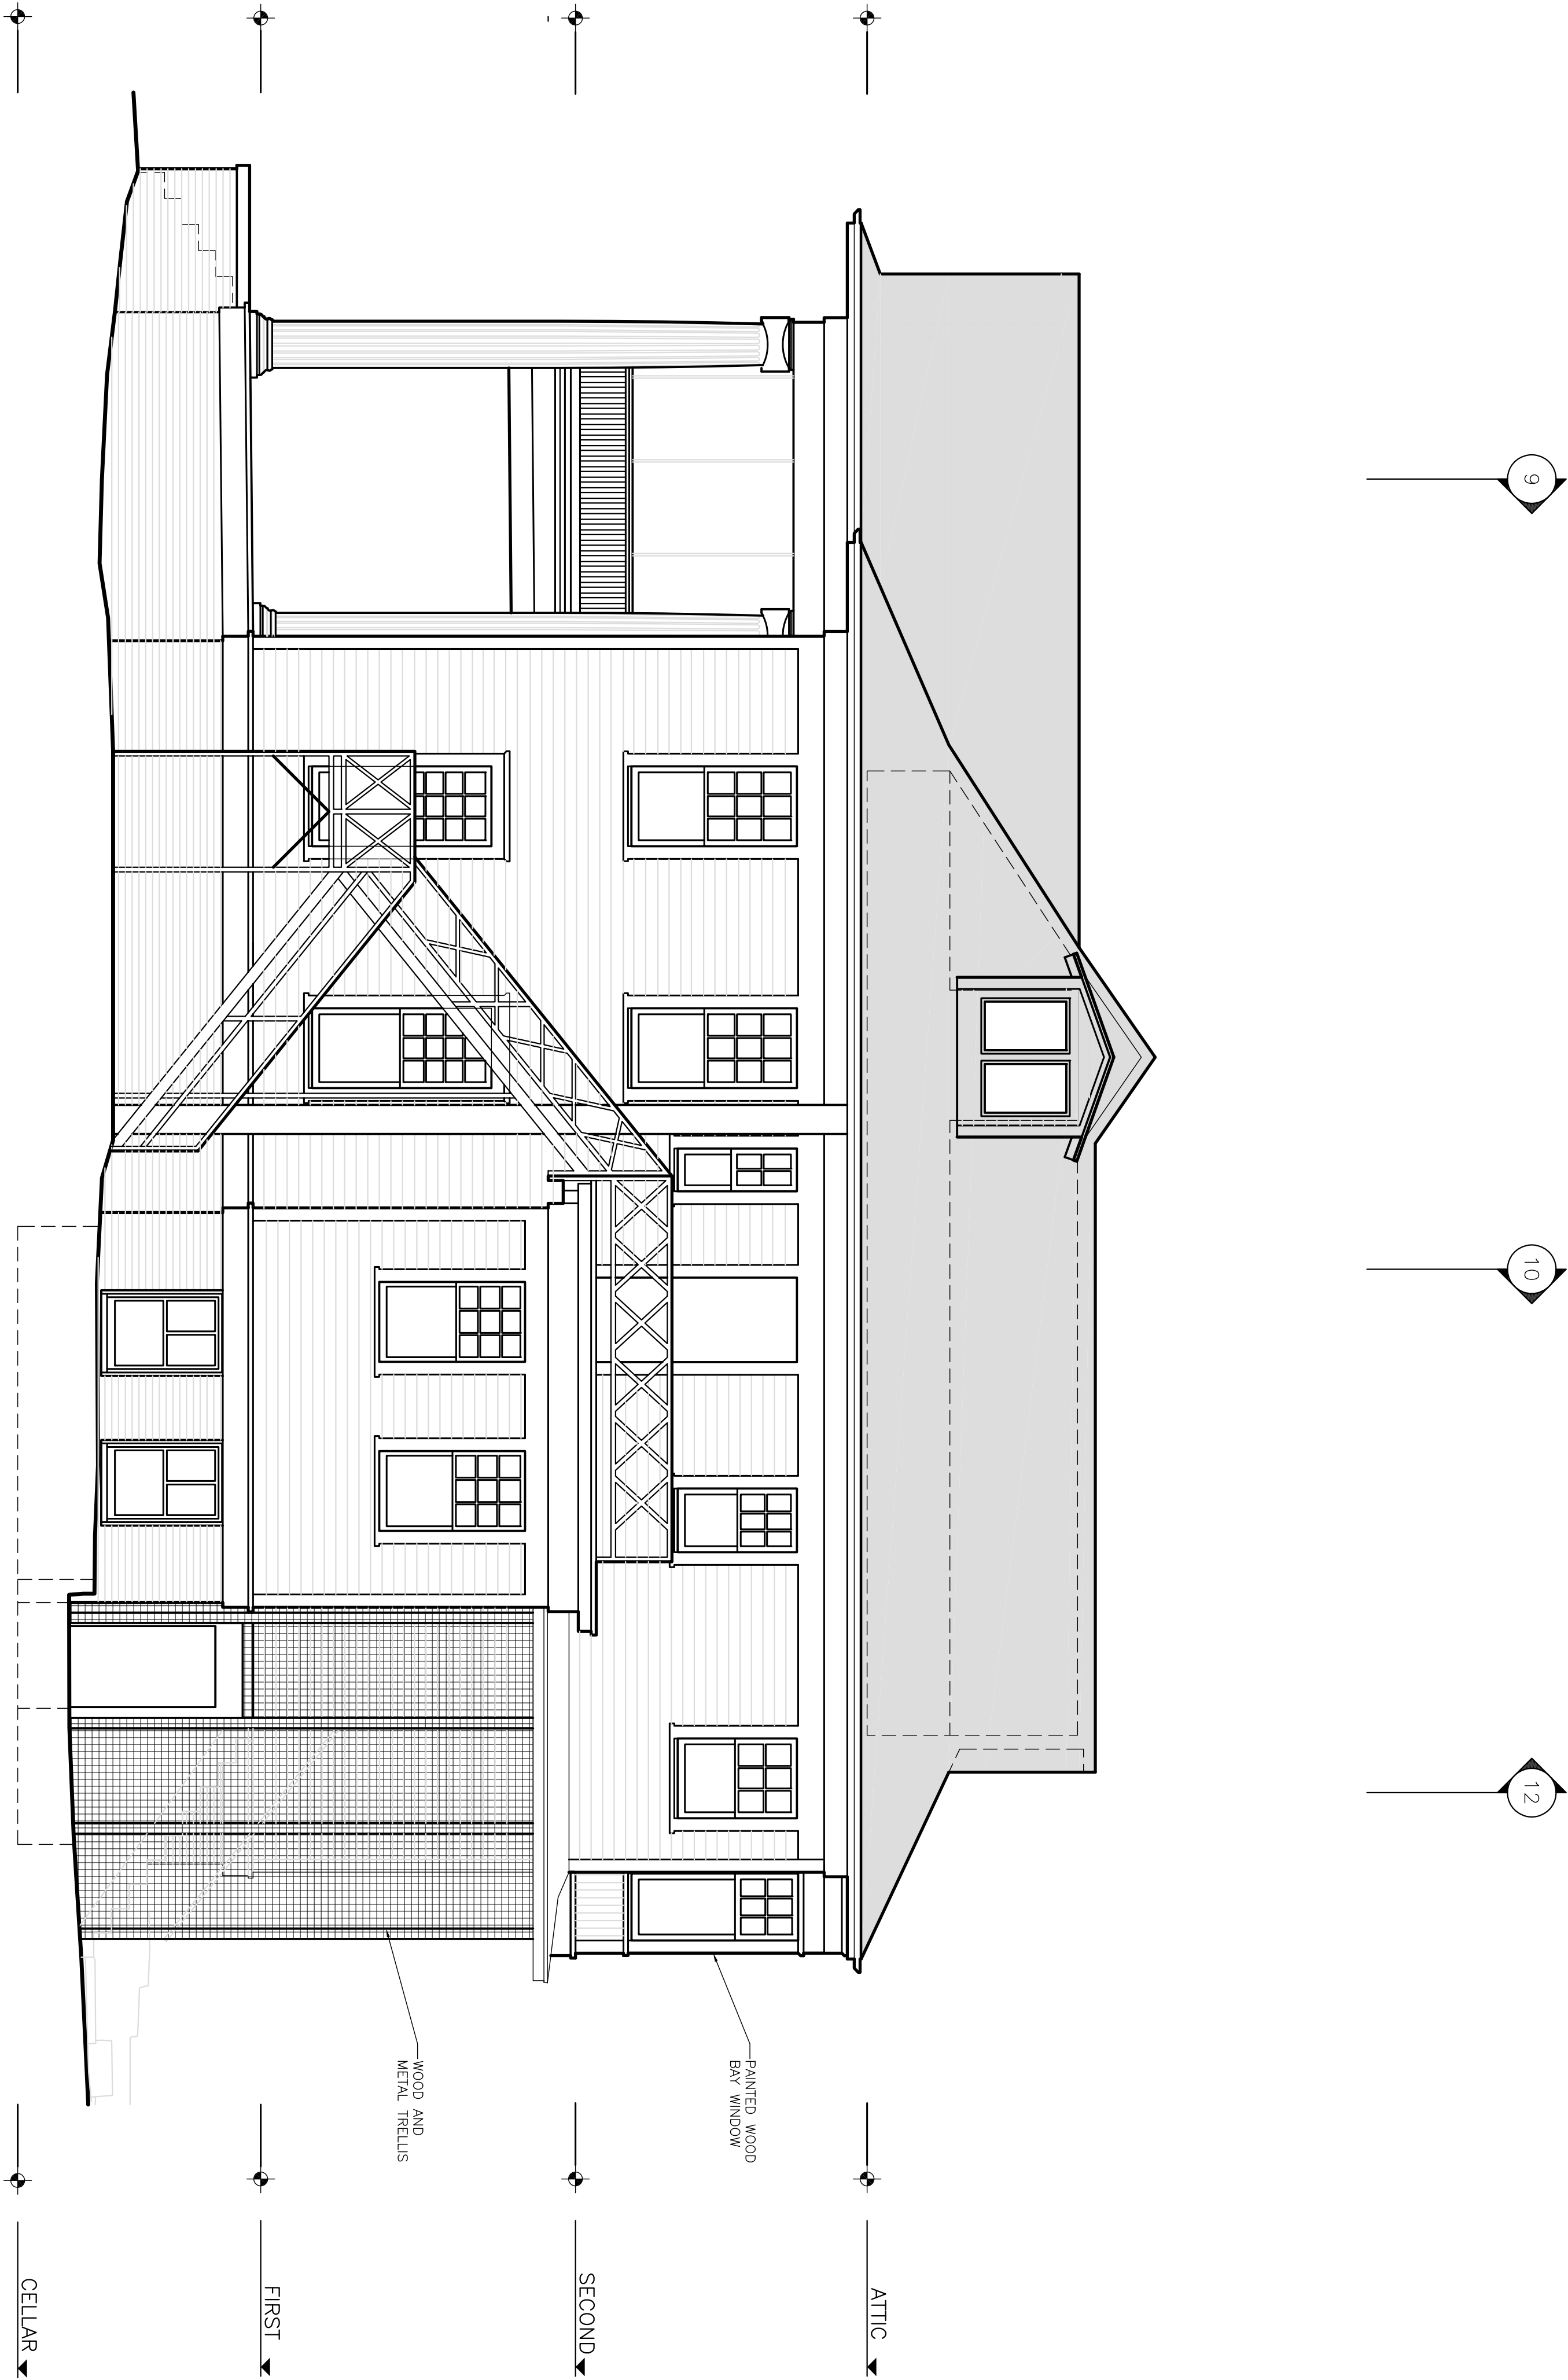

NOT FOR REGULATORY
APPROVAL, PERMITTING,
OR CONSTRUCTION

NEWNING REMODEL

1304 NEWNING AVENUE
AUSTIN, TEXAS 78704

PAUL LAMB
ARCHITECTS


618 LAVACA STREET ROOM 1
AUSTIN, TEXAS 78701
PHONE 512 478-7316

2019 JULY 01
EAST
ELEVATION

1/4"=1'-0"

1 EAST ELEVATION
1/4"=1'-0"

A202

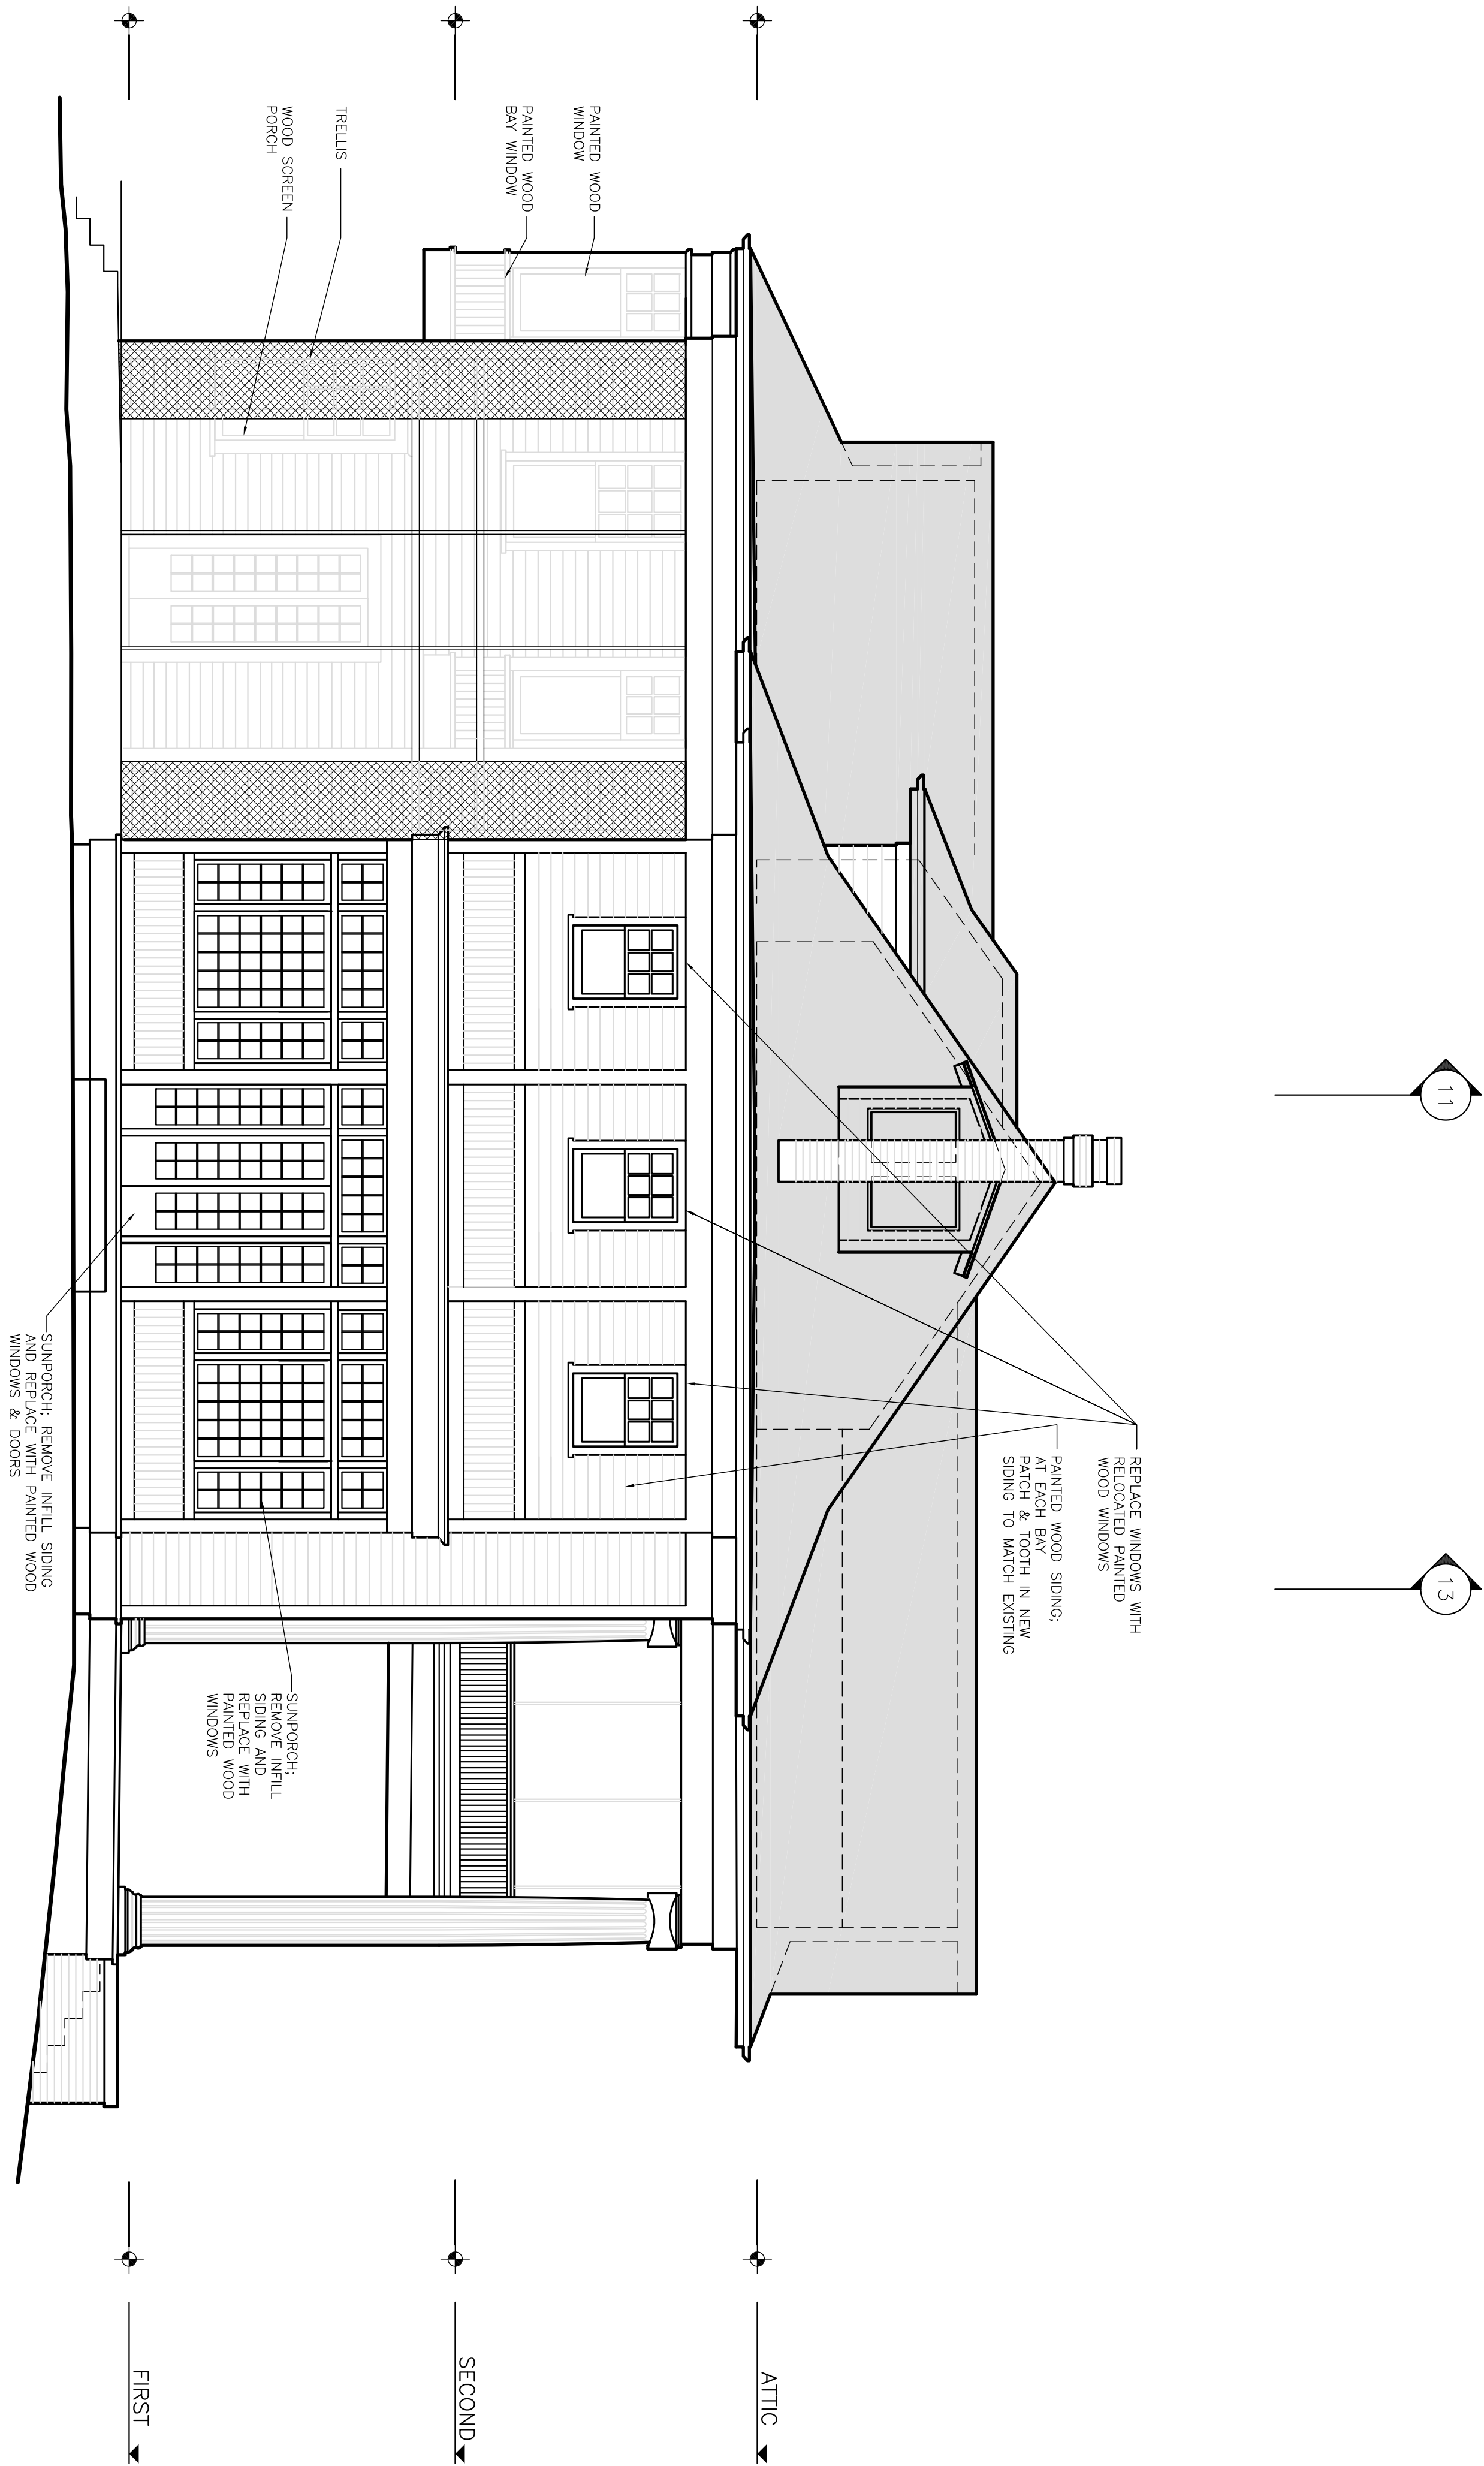

1 NORTH ELEVATION
1/4"=1'-0"

PAUL LAMB
ARCHITECTS

618 LAVACA STREET ROOM 1
AUSTIN, TEXAS 78701
PHONE 512 478-7316

NEWNING REMODEL

1304 NEWNING AVENUE
AUSTIN, TEXAS 78704

NOT FOR REGULATORY
APPROVAL, PERMITTING,
OR CONSTRUCTION

HISTORIC
COMMISSION
REVIEW

2019 JULY 01

NORTH
ELEVATION


1/4"=1'-0"

A203

12

10

9

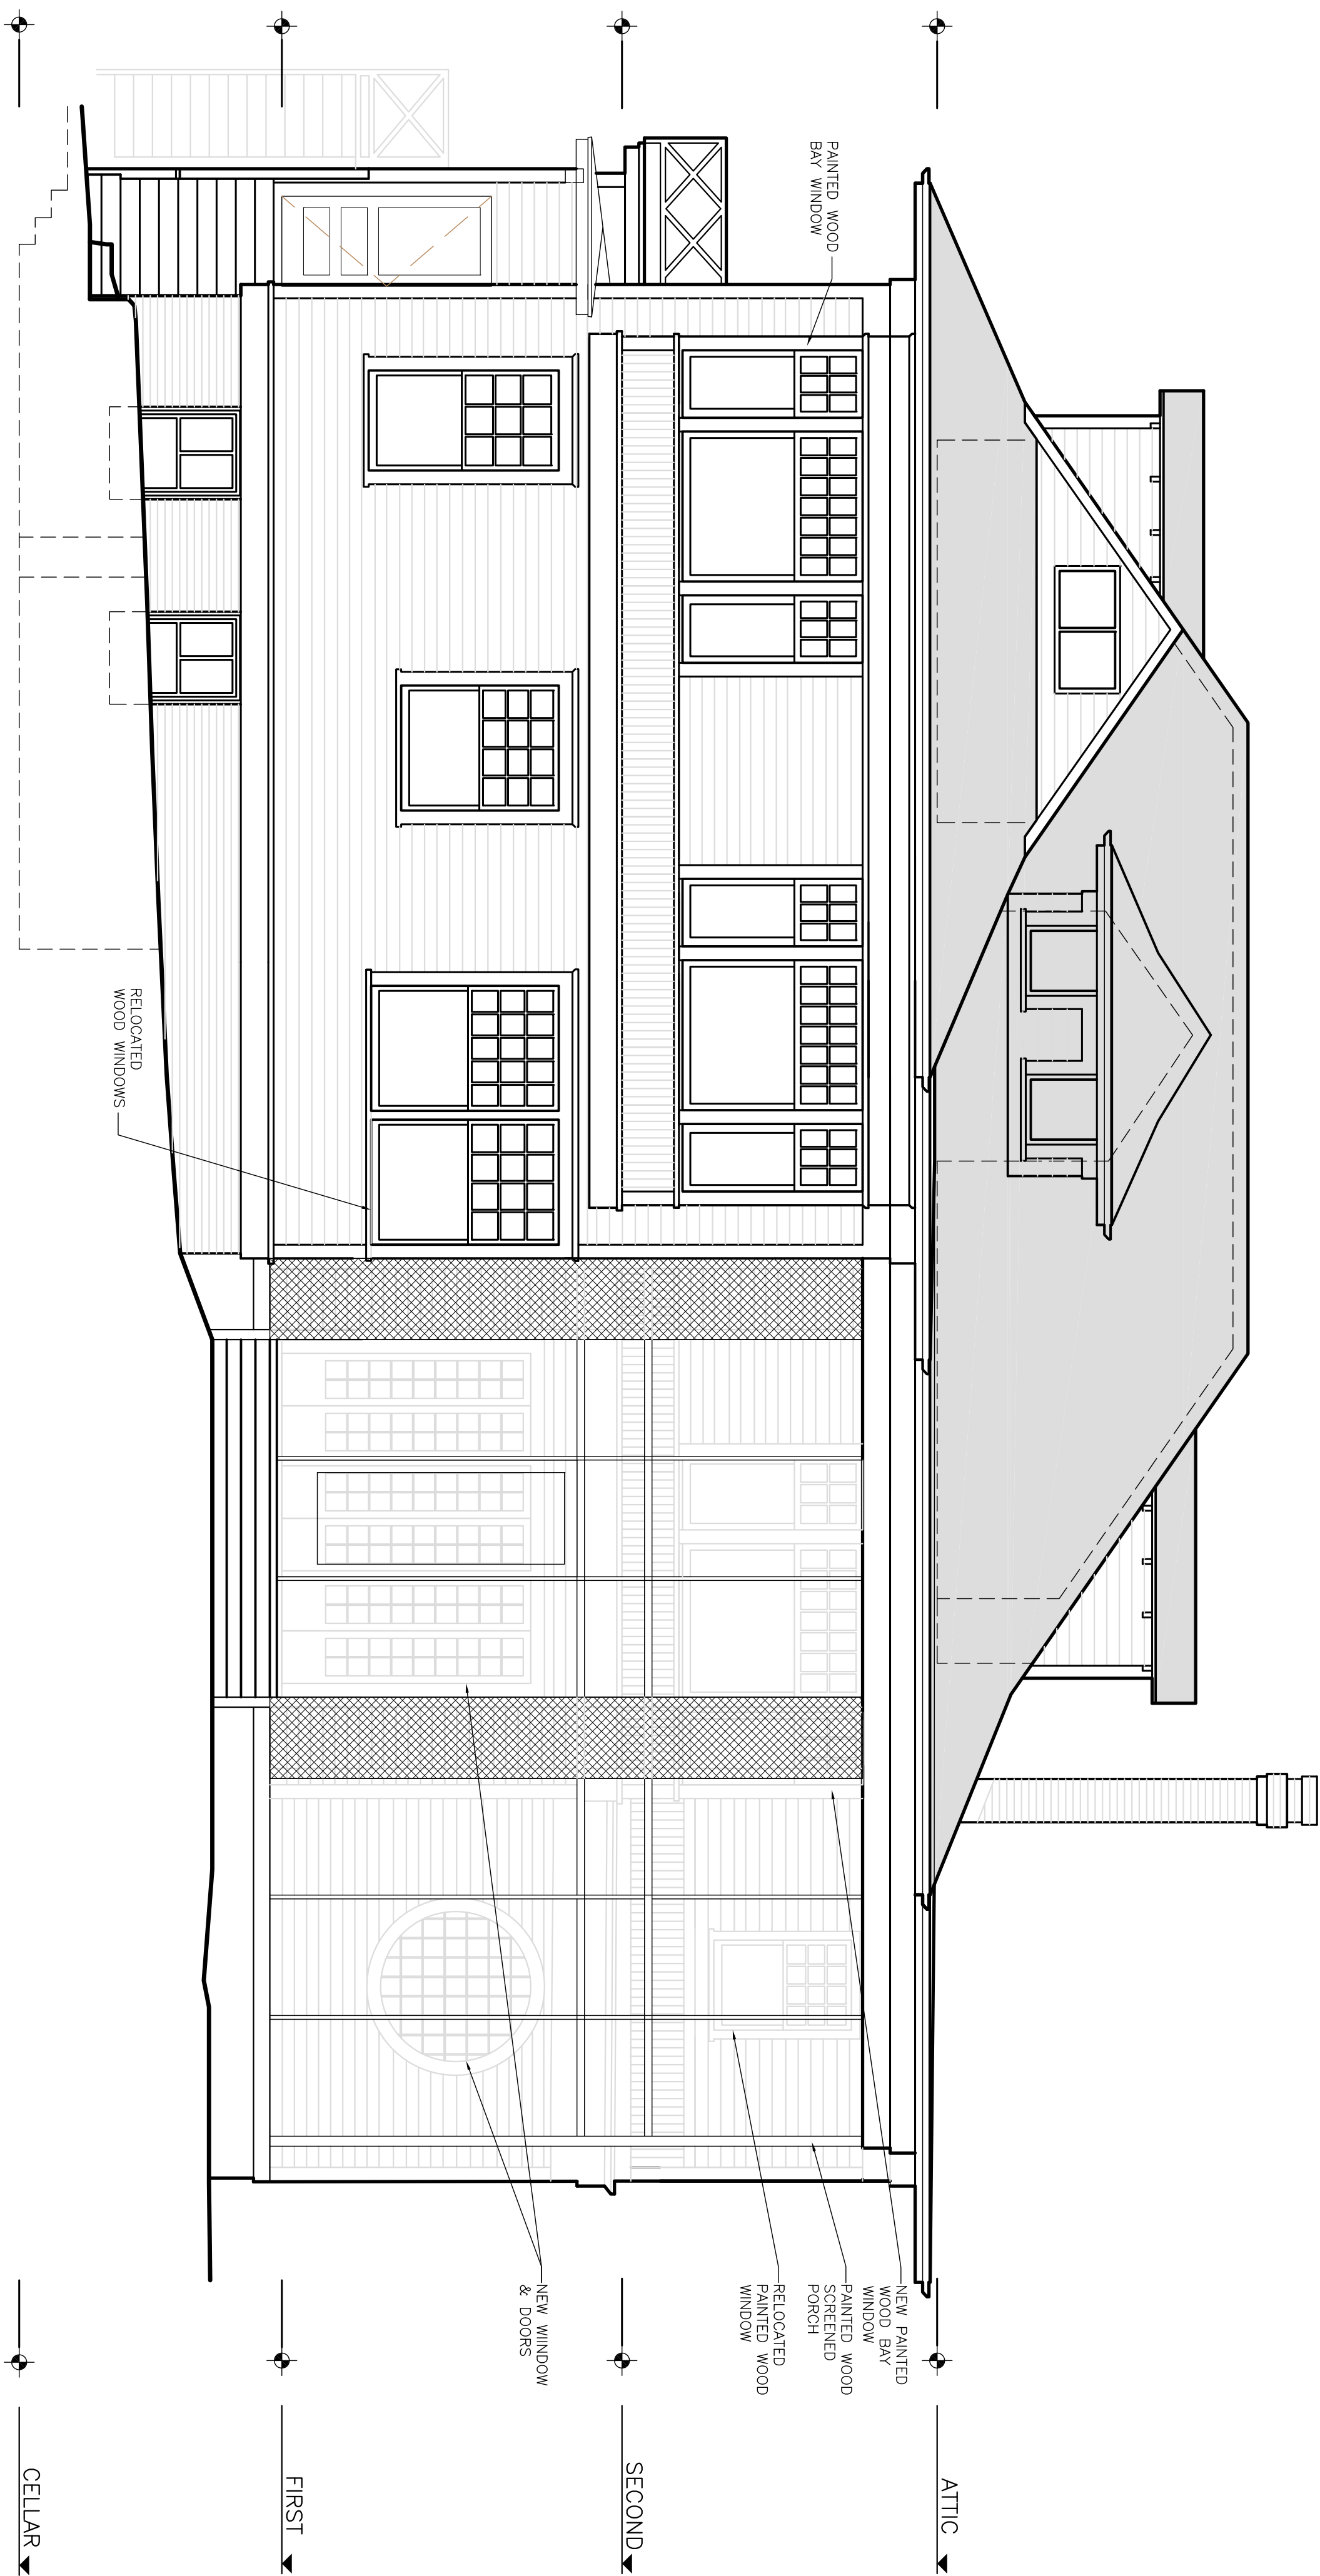

1 BASEMENT PLAN
1/4"=1'-0"

PAUL LAMB
ARCHITECTS

618 LAVACA STREET ROOM 1
AUSTIN, TEXAS 78701
PHONE 512 478-7316

NEWNING REMODEL

1304 NEWNING AVENUE
AUSTIN, TEXAS 78704

NOT FOR REGULATORY
APPROVAL, PERMITTING,
OR CONSTRUCTION

HISTORIC
COMMISSION
REVIEW

2019 JULY 01

WEST
ELEVATION

1/4"=1'-0"

A204