
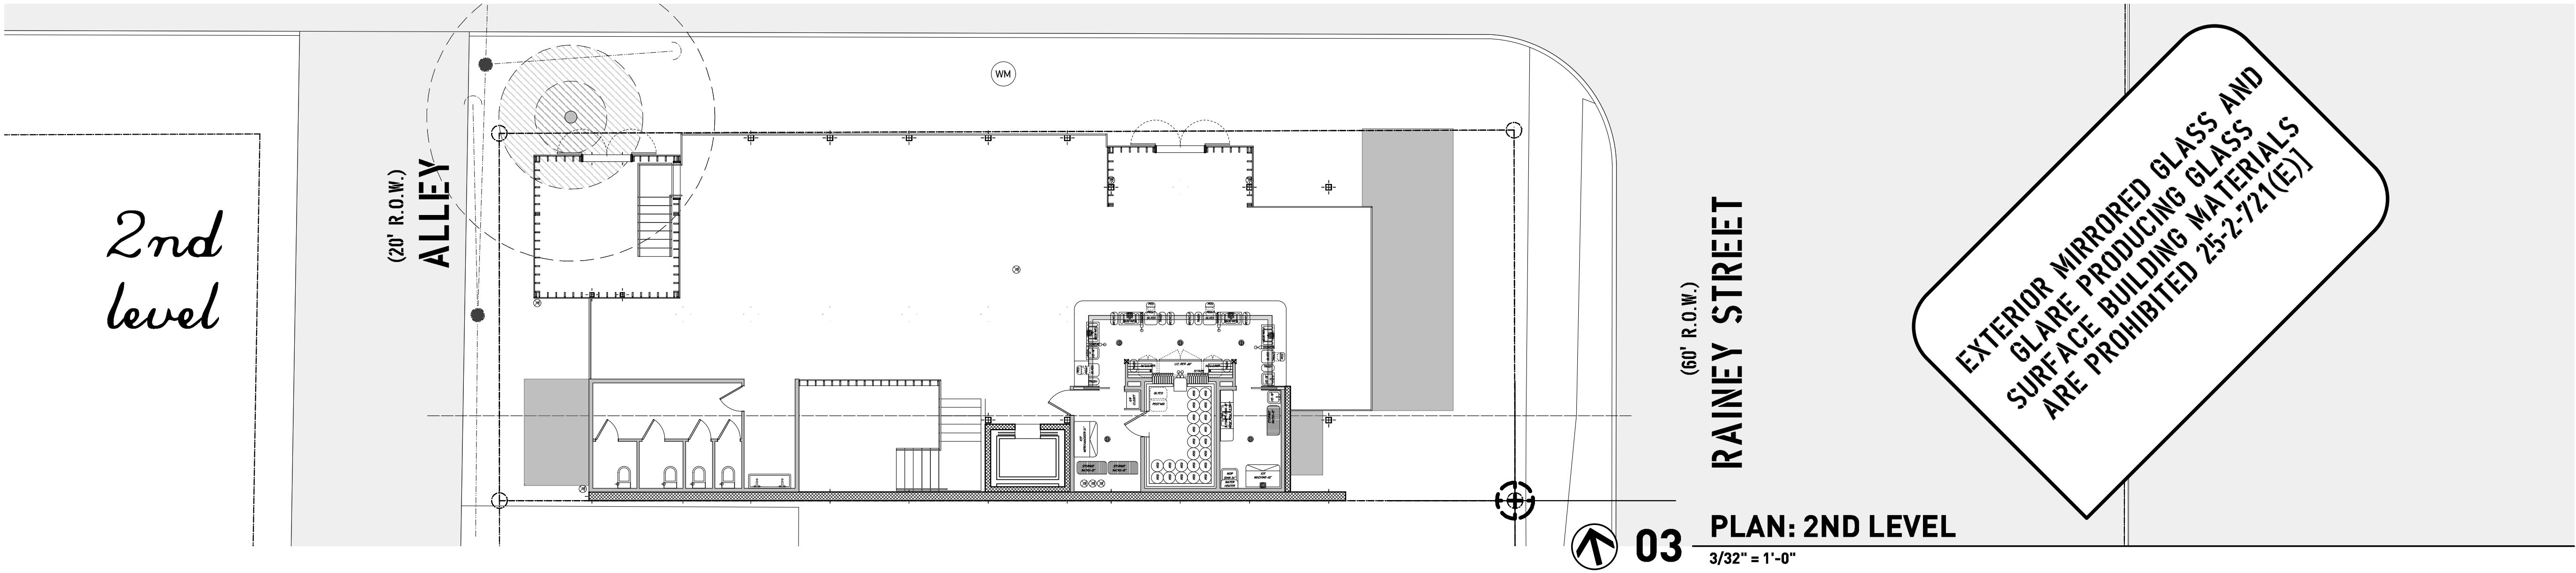
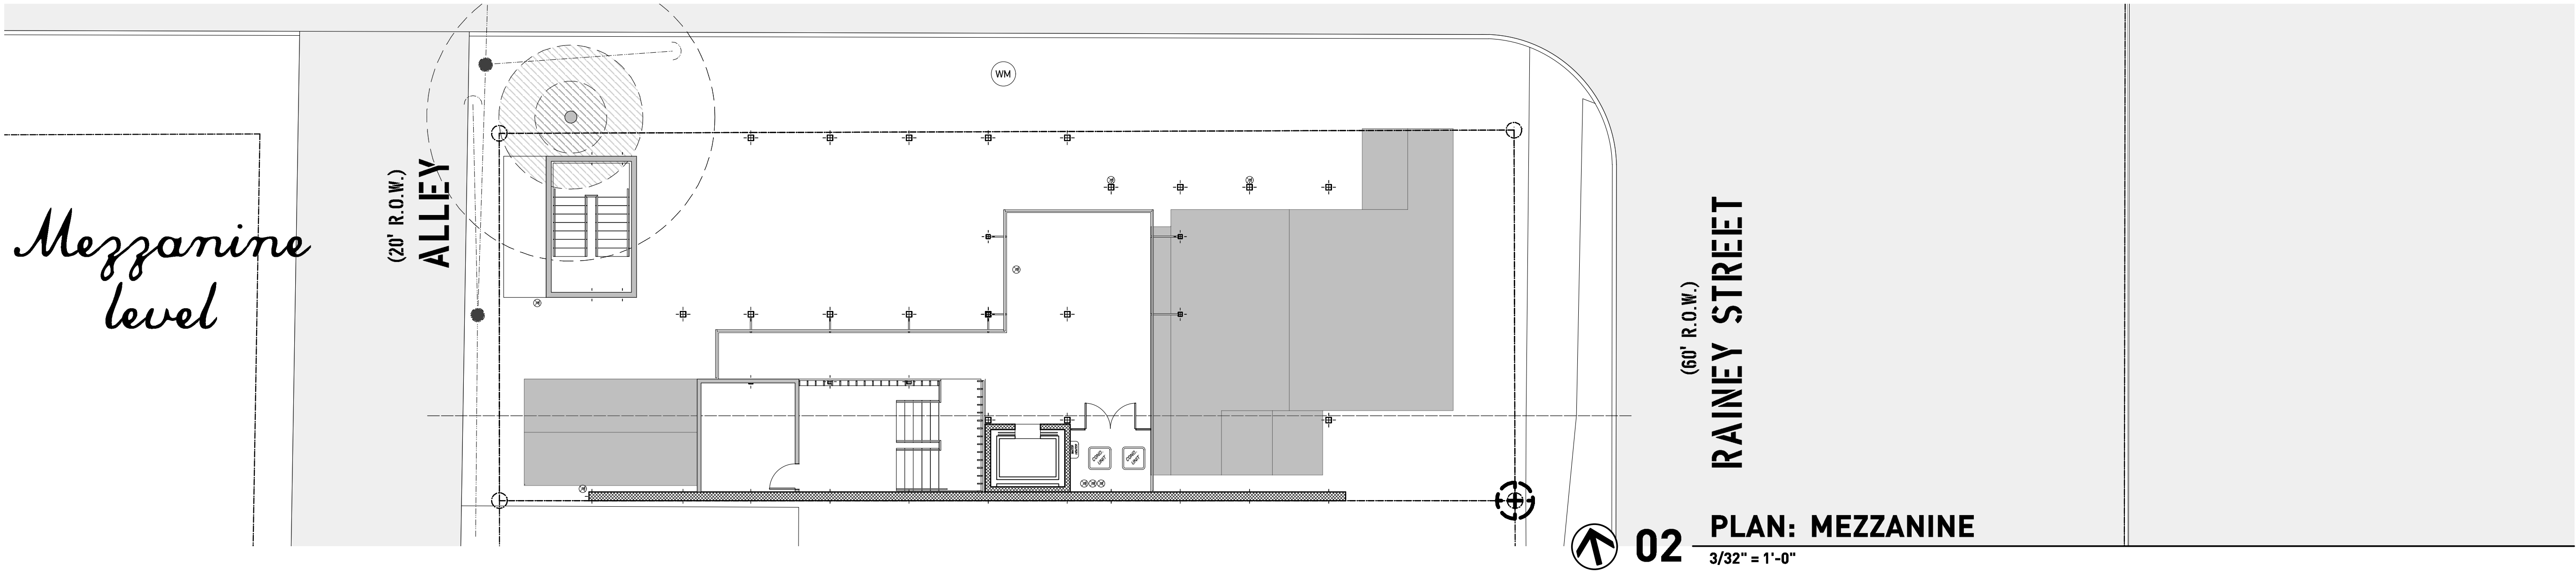


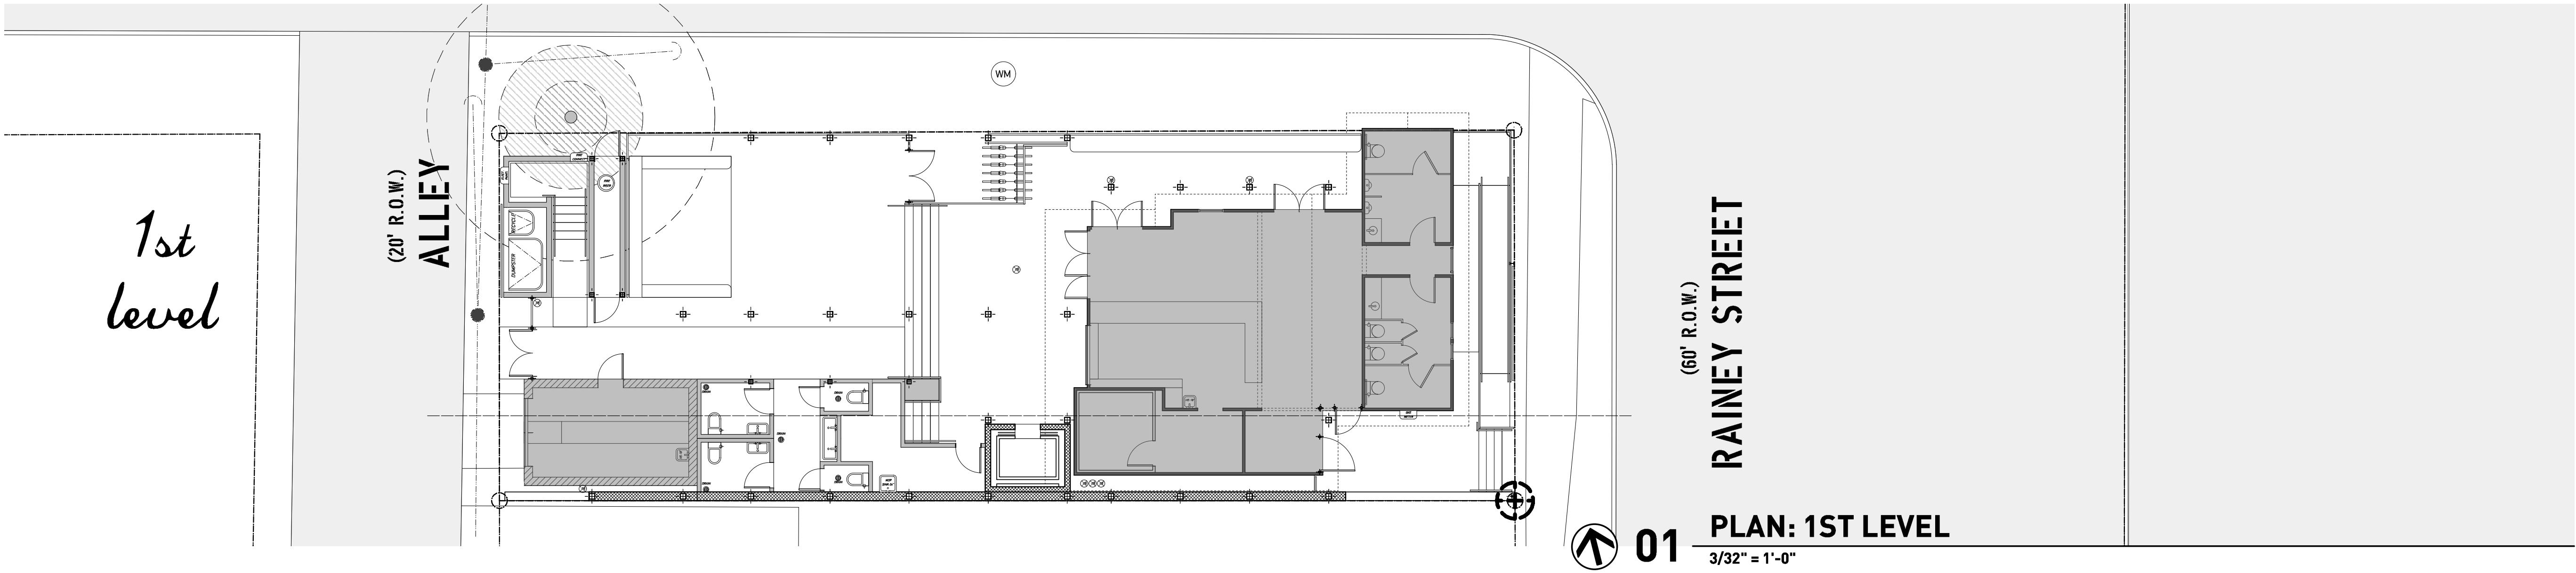

NORTH
ARROW
STUDIO

NORTHARROWSTUDIO.COM
INFO@NORTHARROWSTUDIO.COM
512.956.0644

SEAL

Professional Seal of Fei X. Chen, Architect, State of Texas, No. 25012, Exp. 12/31/2021

2019-04-22

PROJECT

CLIVE &

609 DAVIS STREET
AUSTIN, TX 78701

REVISIONS

PROGRESS SET
2019-07-24

SET ISSUED

01 RESPONSE TO SP-2018-0550C
MASTER COMMENT REPORT
2019-05-22 HEALTH DEPT. SET
2019-06-10 RESPONSE TO
02 2019-079948 FR - HEALTH DEPT.
COMMENTS
2019-07-10 HISTORIC REVIEW
03 2019-09-17 RESPONSE TO HLC
COMMENTS

TITLE OF SHEET


PLAN: ALL
LEVELS

NUMBER OF SHEET

A1.1

CAUTION

DO NOT SCALE DRAWINGS
THESE DRAWINGS ARE THE
PROPERTY OF THE
DESIGNER & MAY ONLY BE
USED IN CONJUNCTION
WITH THIS PROJECT

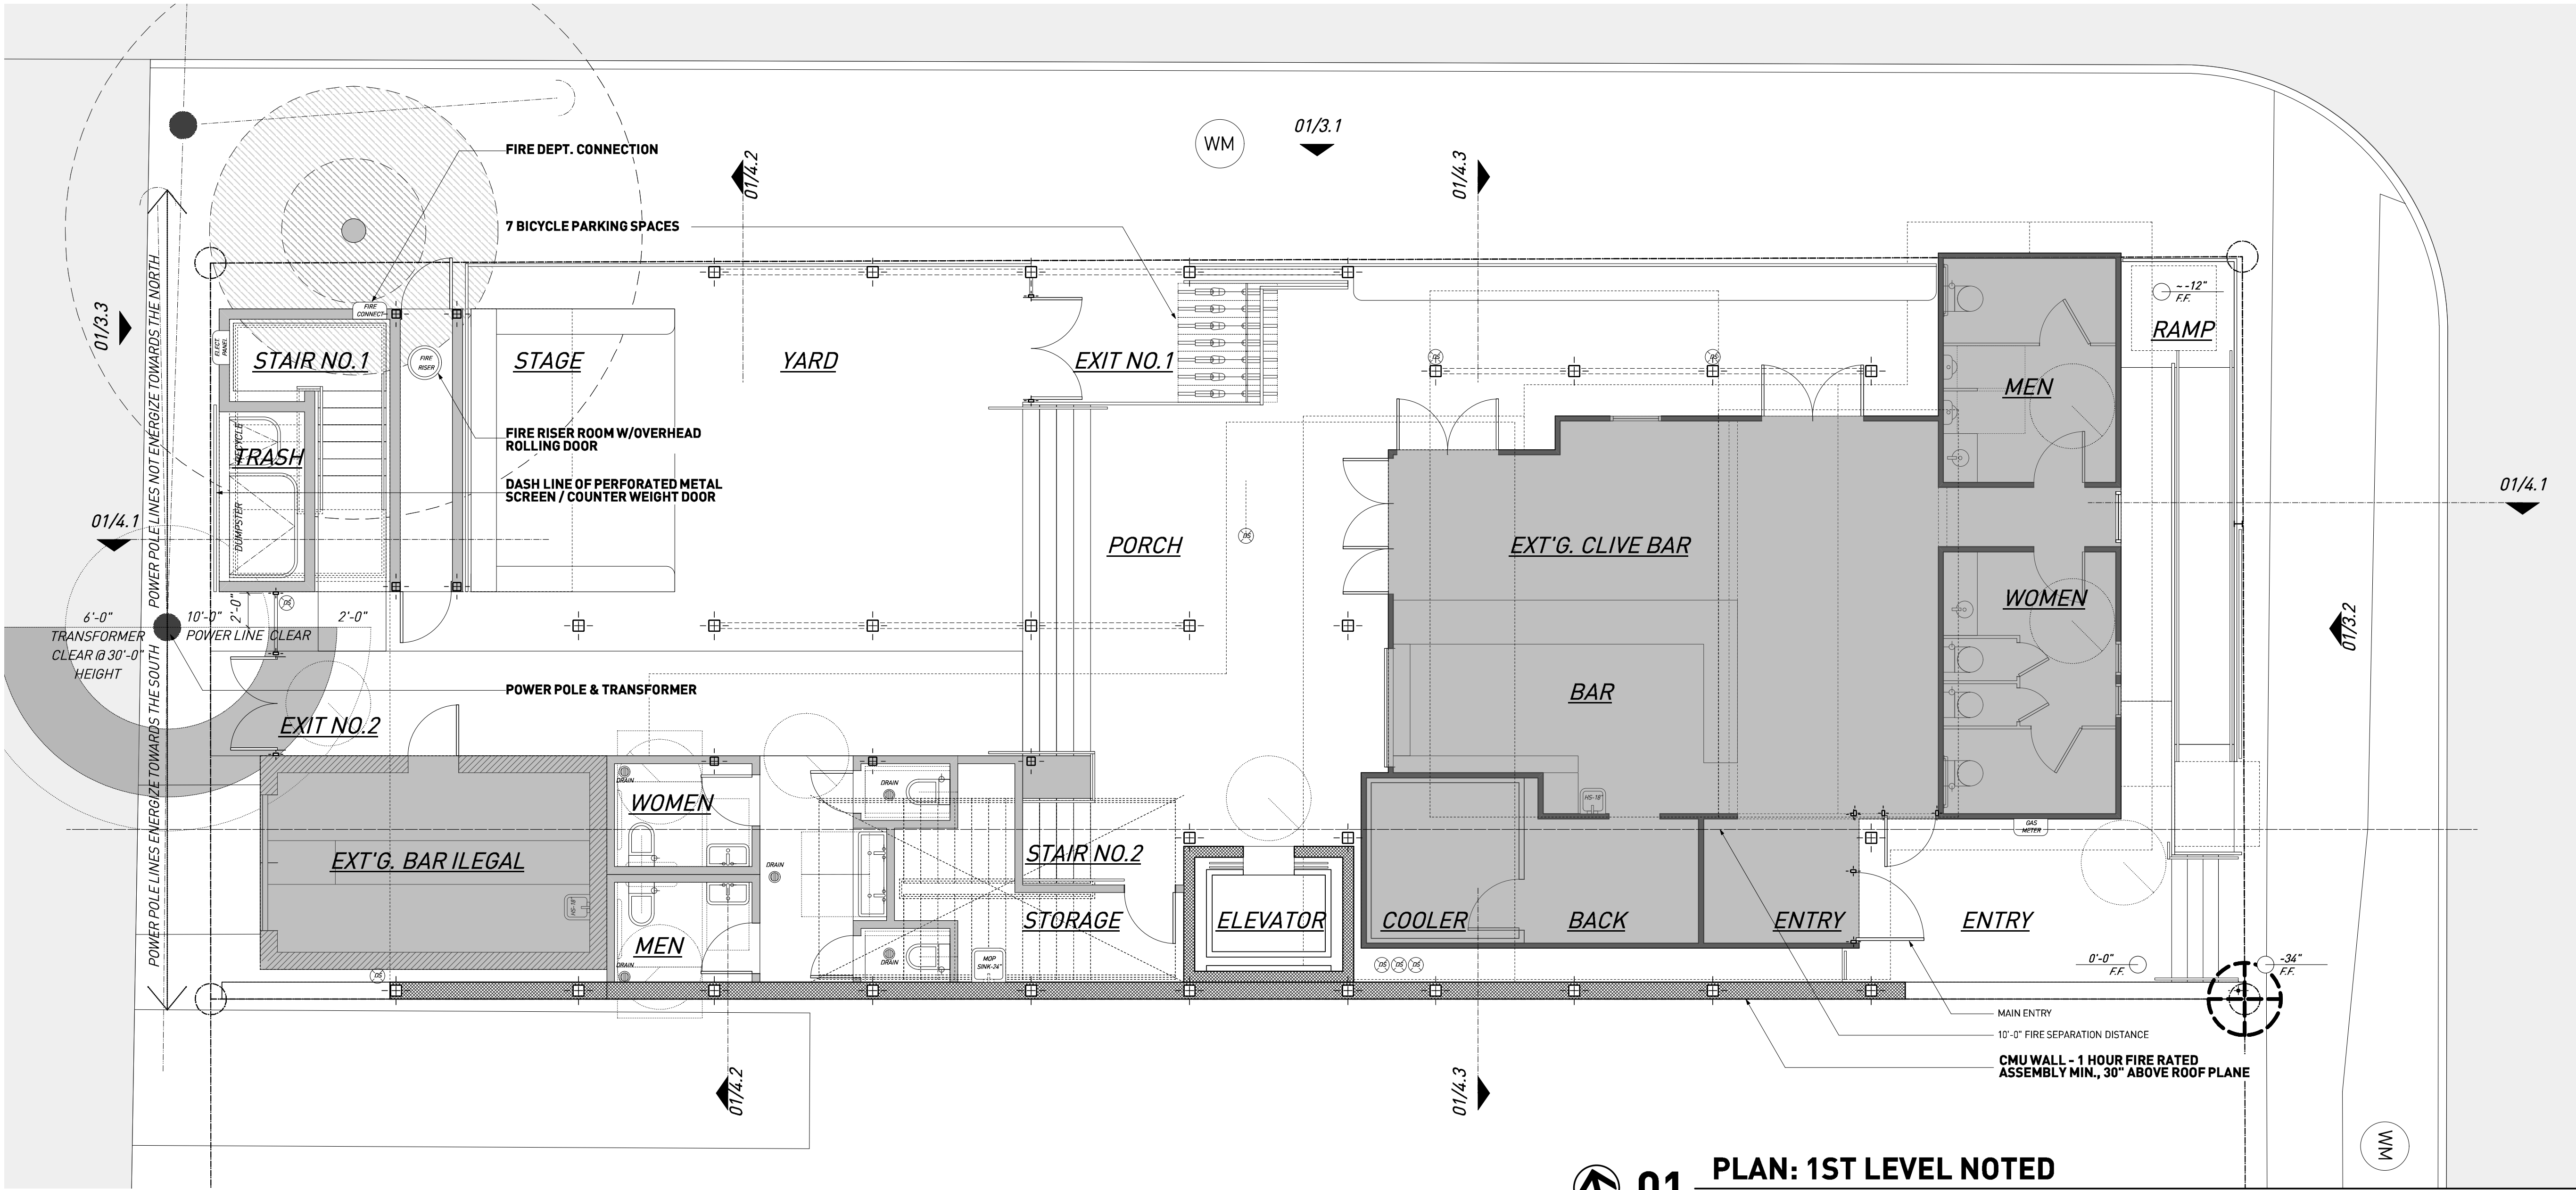

01 PLAN: 1ST LEVEL NOTED
3/16" = 1'-0"

PLANS SCALE TO
3/32" = 1'-0" IN 11X17

EXTERIOR MIRRORRED GLASS AND
GLARE PRODUCING GLASS
SURFACE BUILDING MATERIALS
ARE PROHIBITED 25-2-721(E)

NORTH
ARROW
STUDIO

NORTHARROWSTUDIO.COM
INFO@NORTHARROWSTUDIO.COM
512.956.0644

SEAL
FEDERICO AMENDOLA
2020
STATE OF TEXAS
2019-04-22

PROJECT
CLIVE &
609 DAVIS STREET
AUSTIN, TX 78701


REVISIONS
PROGRESS SET
2019-07-24

SET ISSUED
01 RESPONSE TO SP-2018-0550C
MASTER COMMENT REPORT
2019-05-22 HEALTH DEPT. SET
2019-06-10 RESPONSE TO
02 2019-07948 FR - HEALTH DEPT.
COMMENTS
2019-07-10 HISTORIC REVIEW
03 2019-09-17 RESPONSE TO HLC
COMMENTS

TITLE OF SHEET
PLAN: 1ST LEVEL NOTED

NUMBER OF SHEET
A1.2

CAUTION
DO NOT SCALE DRAWINGS
THESE DRAWINGS ARE THE
PROPERTY OF THE
DESIGNER & MAY ONLY BE
USED IN CONJUNCTION
WITH THIS PROJECT

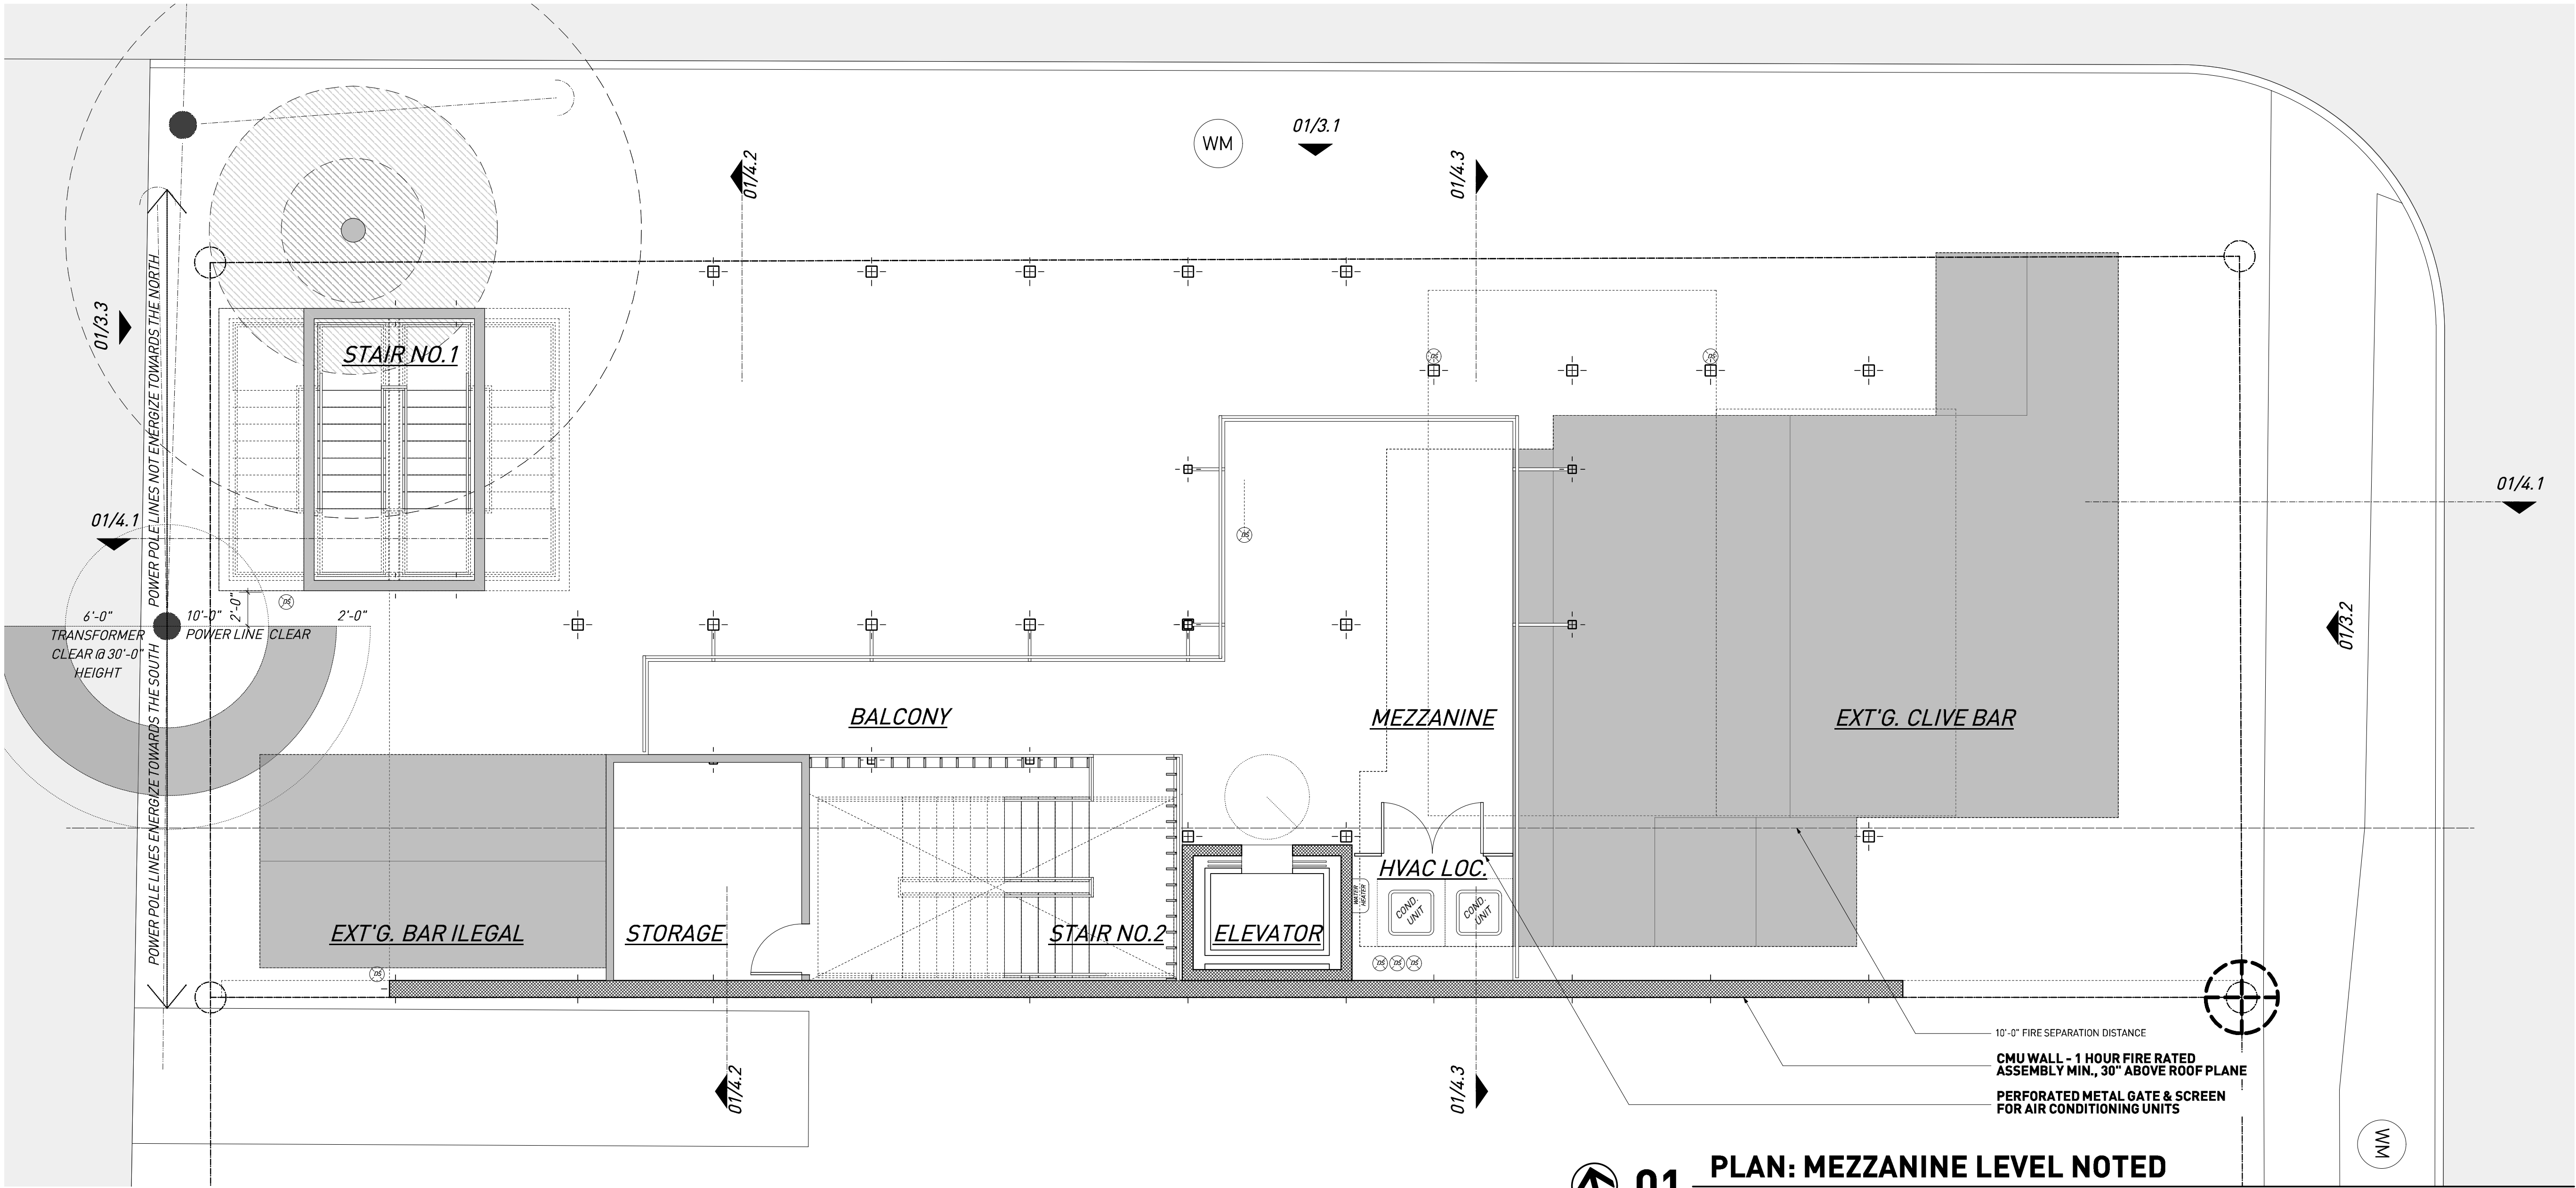

01

PLAN: MEZZANINE LEVEL NOTED

3/16" = 1'-0"

PLANS SCALE TO
3/32" = 1'-0" IN 11X17

EXTERIOR MIRRORRED GLASS AND
GLARE PRODUCING GLASS
SURFACE BUILDING MATERIALS
ARE PROHIBITED 25-2-721(E)

NORTH
ARROW
STUDIO

NORTHARROWSTUDIO.COM
INFO@NORTHARROWSTUDIO.COM
512.956.0644

SEAL
Professional Seal of the State of Texas
2019-04-22

PROJECT

CLIVE
&

609 DAVIS STREET
AUSTIN, TX 78701

REVISIONS

PROGRESS SET
2019-07-24

SET ISSUED

01 RESPONSE TO SP-2018-0550C
MASTER COMMENT REPORT
2019-05-22 HEALTH DEPT. SET
2019-06-10 RESPONSE TO
2019-07948 FR - HEALTH DEPT.
COMMENTS
2019-07-10 HISTORIC REVIEW
2019-09-17 RESPONSE TO HLC
COMMENTS

TITLE OF SHEET


PLAN:
MEZZANINE
LEVEL NOTED

NUMBER OF SHEET

A1.3

CAUTION

DO NOT SCALE DRAWINGS
THESE DRAWINGS ARE THE
PROPERTY OF THE
DESIGNER & MAY ONLY BE
USED IN CONJUNCTION
WITH THIS PROJECT

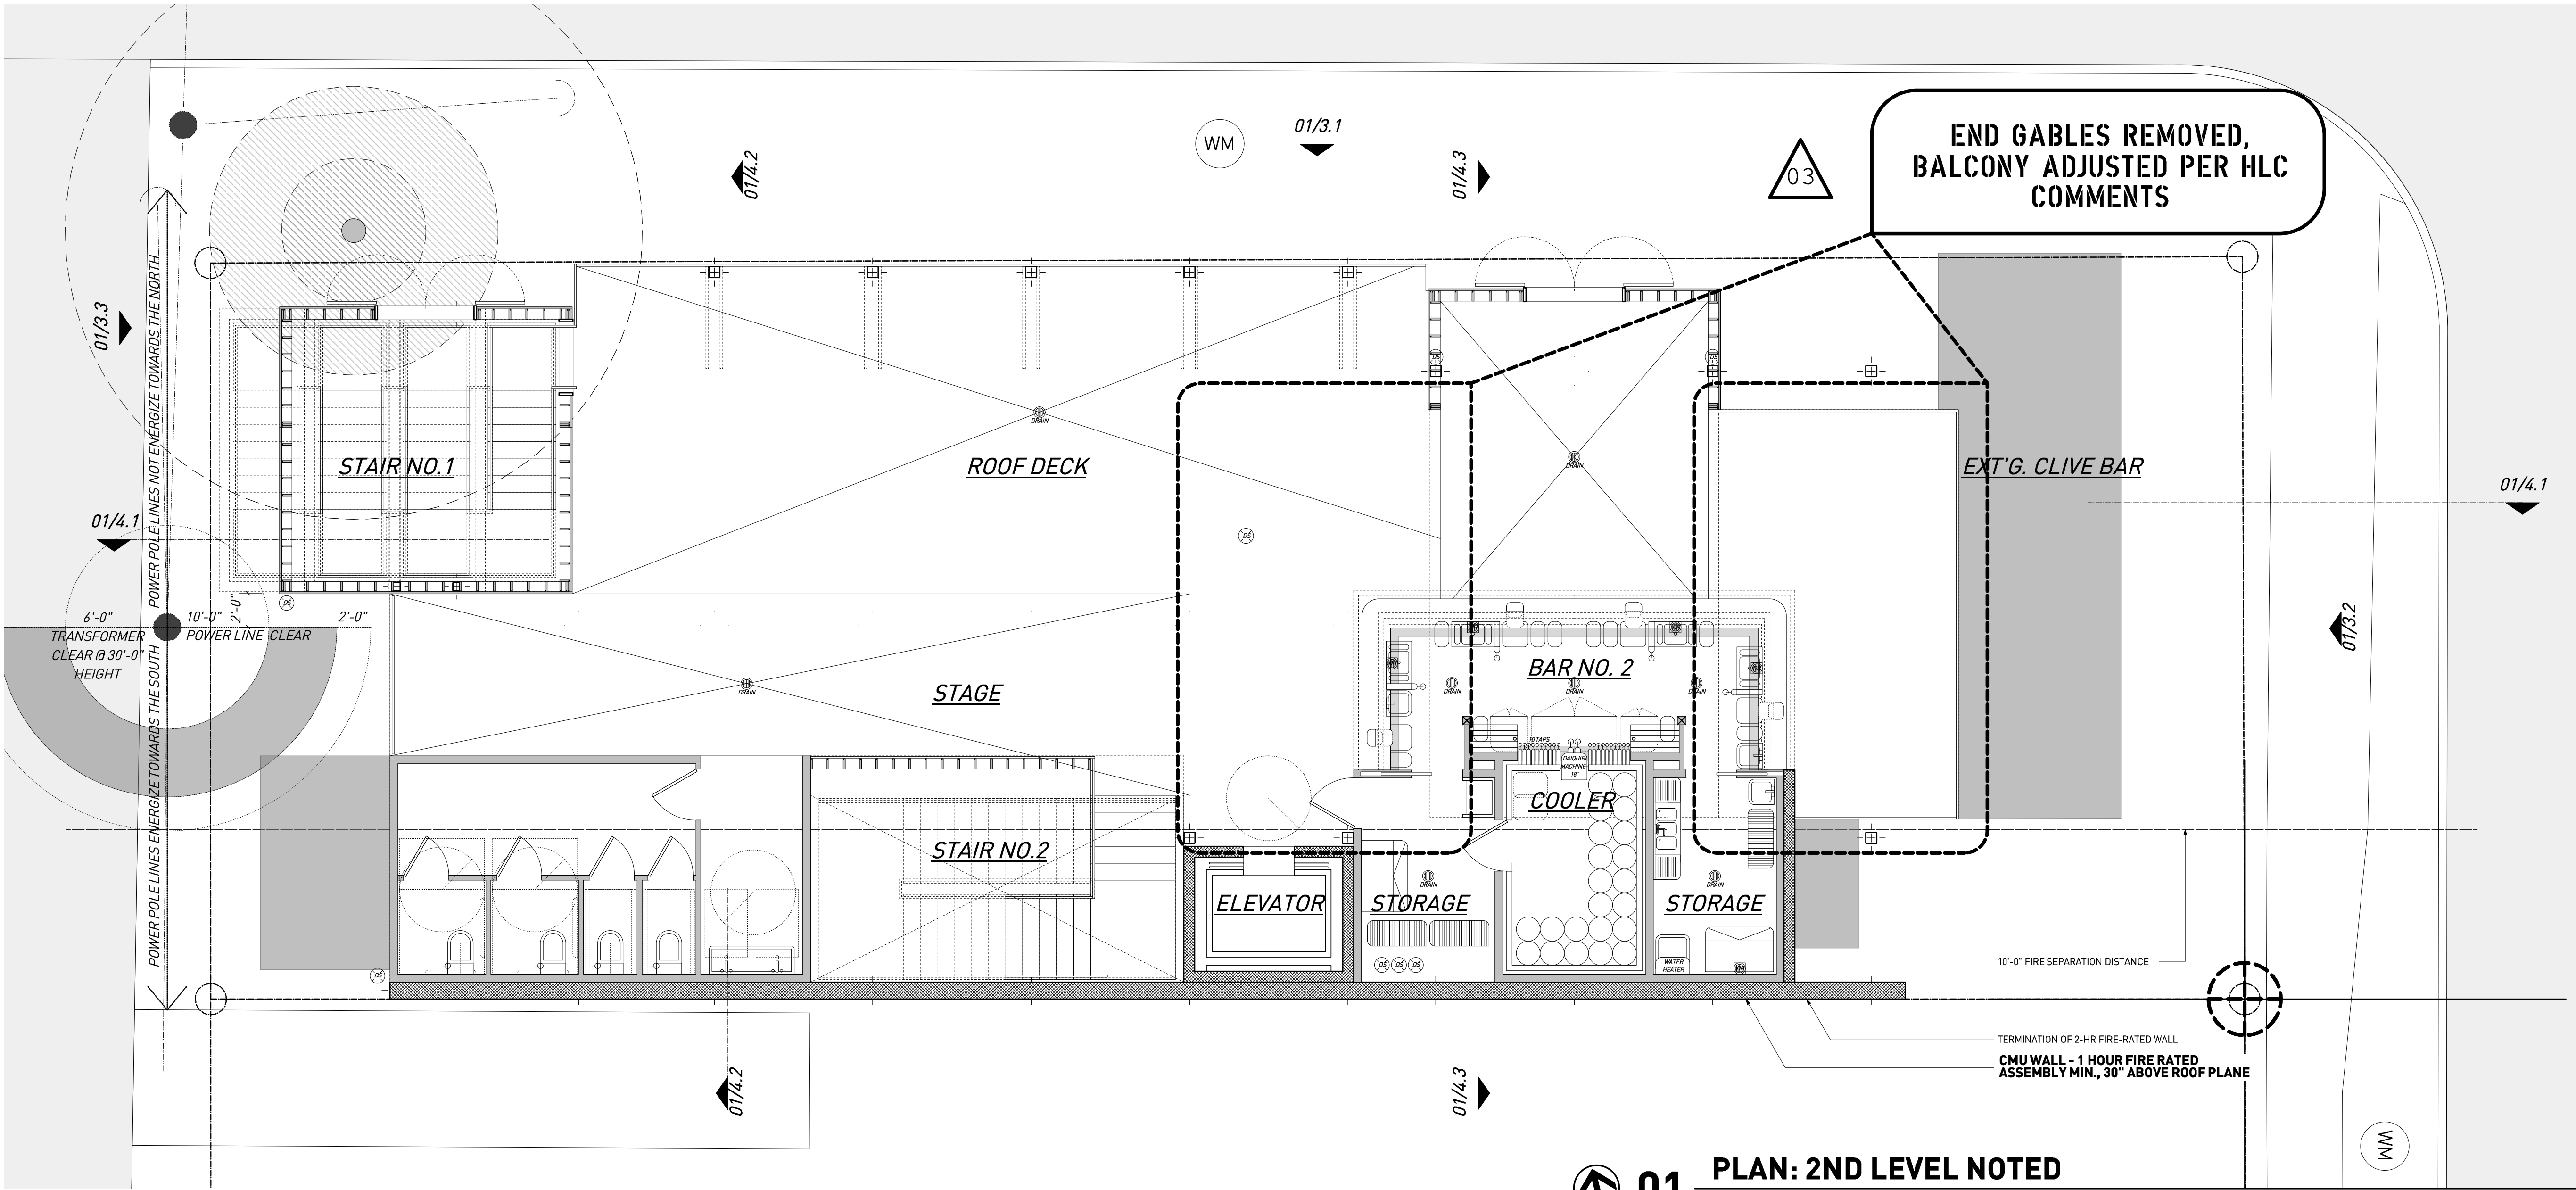

01 PLAN: 2ND LEVEL NOTED
3/16" = 1'-0"

PLANS SCALE TO
3/32" = 1'-0" IN 11X17

EXTERIOR MIRROR GLASS AND
GLARE PRODUCING GLASS
SURFACE BUILDING MATERIALS
ARE PROHIBITED 25-2-721(E)

NORTH
ARROW
STUDIO

NORTHARROWSTUDIO.COM
INFO@NORTHARROWSTUDIO.COM
512.956.0644

SEAL

2019-04-22

PROJECT
CLIVE &
609 DAVIS STREET
AUSTIN, TX 78701


REVISIONS
PROGRESS SET
2019-07-24

SET ISSUED
01 RESPONSE TO SP-2018-0550C
MASTER COMMENT REPORT
2019-05-22 HEALTH DEPT. SET
2019-06-10 RESPONSE TO
02 2019-07948 FR - HEALTH DEPT.
COMMENTS
2019-07-10 HISTORIC REVIEW
03 2019-09-17 RESPONSE TO HLC
COMMENTS

TITLE OF SHEET
PLAN: 2ND LEVEL NOTED

NUMBER OF SHEET
A1.4

CAUTION
DO NOT SCALE DRAWINGS
THESE DRAWINGS ARE THE
PROPERTY OF THE
DESIGNER & MAY ONLY BE
USED IN CONJUNCTION
WITH THIS PROJECT

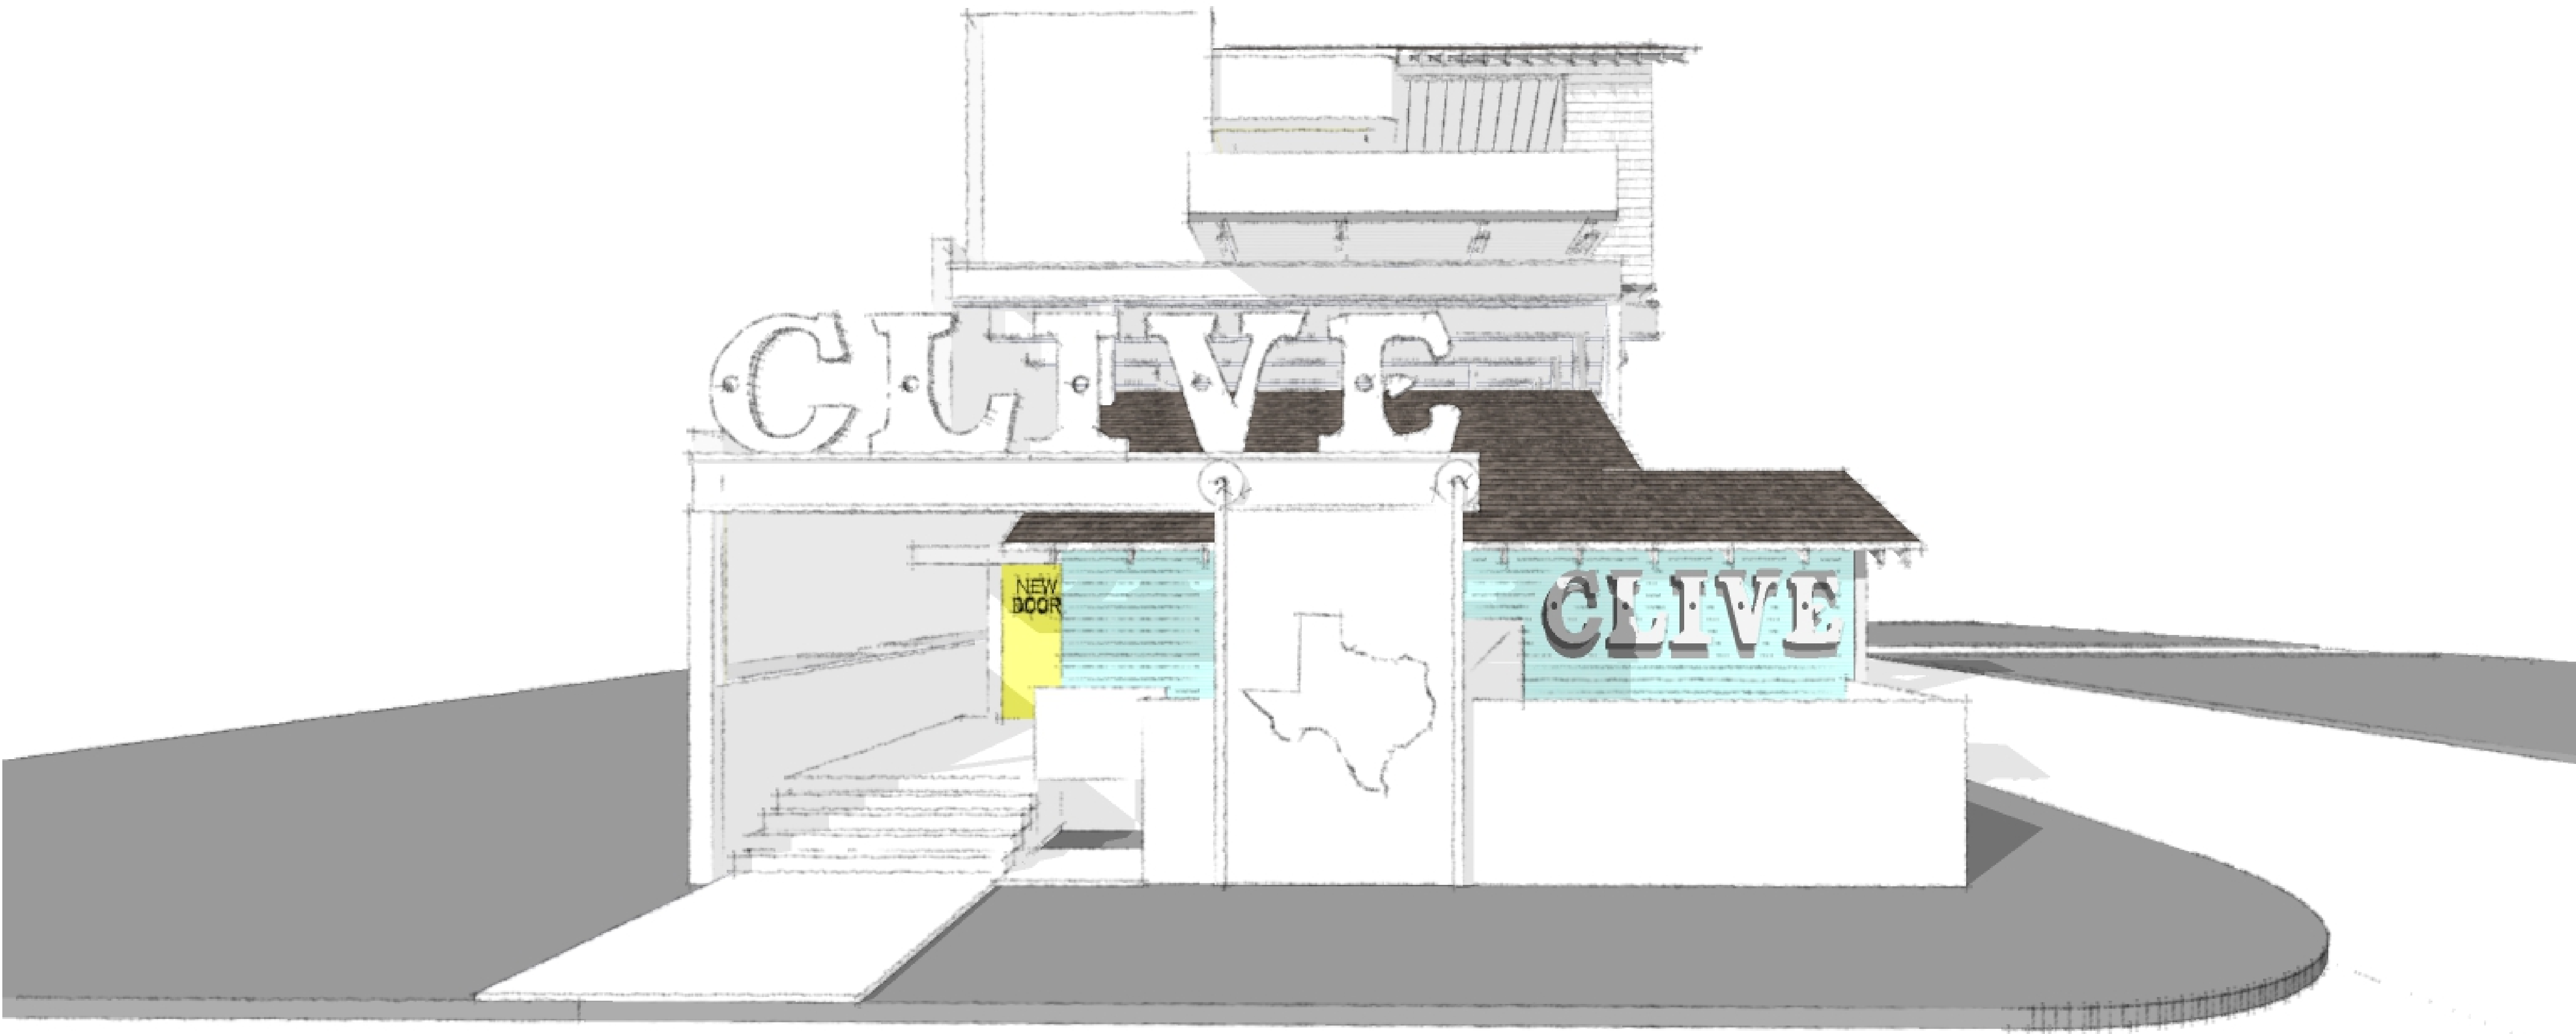

NORTH
ARROW
STUDIO

NORTHARROWSTUDIO.COM
INFO@NORTHARROWSTUDIO.COM
512.956.0644

SEAL

For [Signature]

2019-04-22

PROJECT

CLIVE
CLIVE &

609 DAVIS STREET
AUSTIN, TX 78701

REVISIONS

PROGRESS SET
2019-07-24

SET ISSUED

01 RESPONSE TO SP-2018-0550C
MASTER COMMENT REPORT
2019-05-22 HEALTH DEPT. SET
2019-06-10 RESPONSE TO
2019-079948 FR - HEALTH DEPT.
COMMENTS
2019-07-10 HISTORIC REVIEW
2019-09-17 RESPONSE TO HLC
COMMENTS

TITLE OF SHEET

RAINEY VIEW

NUMBER OF SHEET

ID.01

CAUTION

DO NOT SCALE DRAWINGS

THESE DRAWINGS ARE THE
PROPERTY OF THE
DESIGNER & MAY ONLY BE
USED IN CONJUNCTION
WITH THIS PROJECT



NORTH
ARROW
STUDIO

NORTHARROWSTUDIO.COM
INFO@NORTHARROWSTUDIO.COM
512.956.0644

SEAL

2019-04-22

PROJECT
CLIVE
&
609 DAVIS STREET
AUSTIN, TX 78701


REVISIONS
PROGRESS SET
2019-07-24

SET ISSUED
01 RESPONSE TO SP-2018-0550C
MASTER COMMENT REPORT
2019-05-22 HEALTH DEPT. SET
2019-06-10 RESPONSE TO
02 2019-079948 FR - HEALTH DEPT.
COMMENTS
2019-07-10 HISTORIC REVIEW
03 2019-09-17 RESPONSE TO HLC
COMMENTS

TITLE OF SHEET
CORNER VIEW

NUMBER OF SHEET
ID.02

CAUTION
DO NOT SCALE DRAWINGS
THESE DRAWINGS ARE THE
PROPERTY OF THE
DESIGNER & MAY ONLY BE
USED IN CONJUNCTION
WITH THIS PROJECT

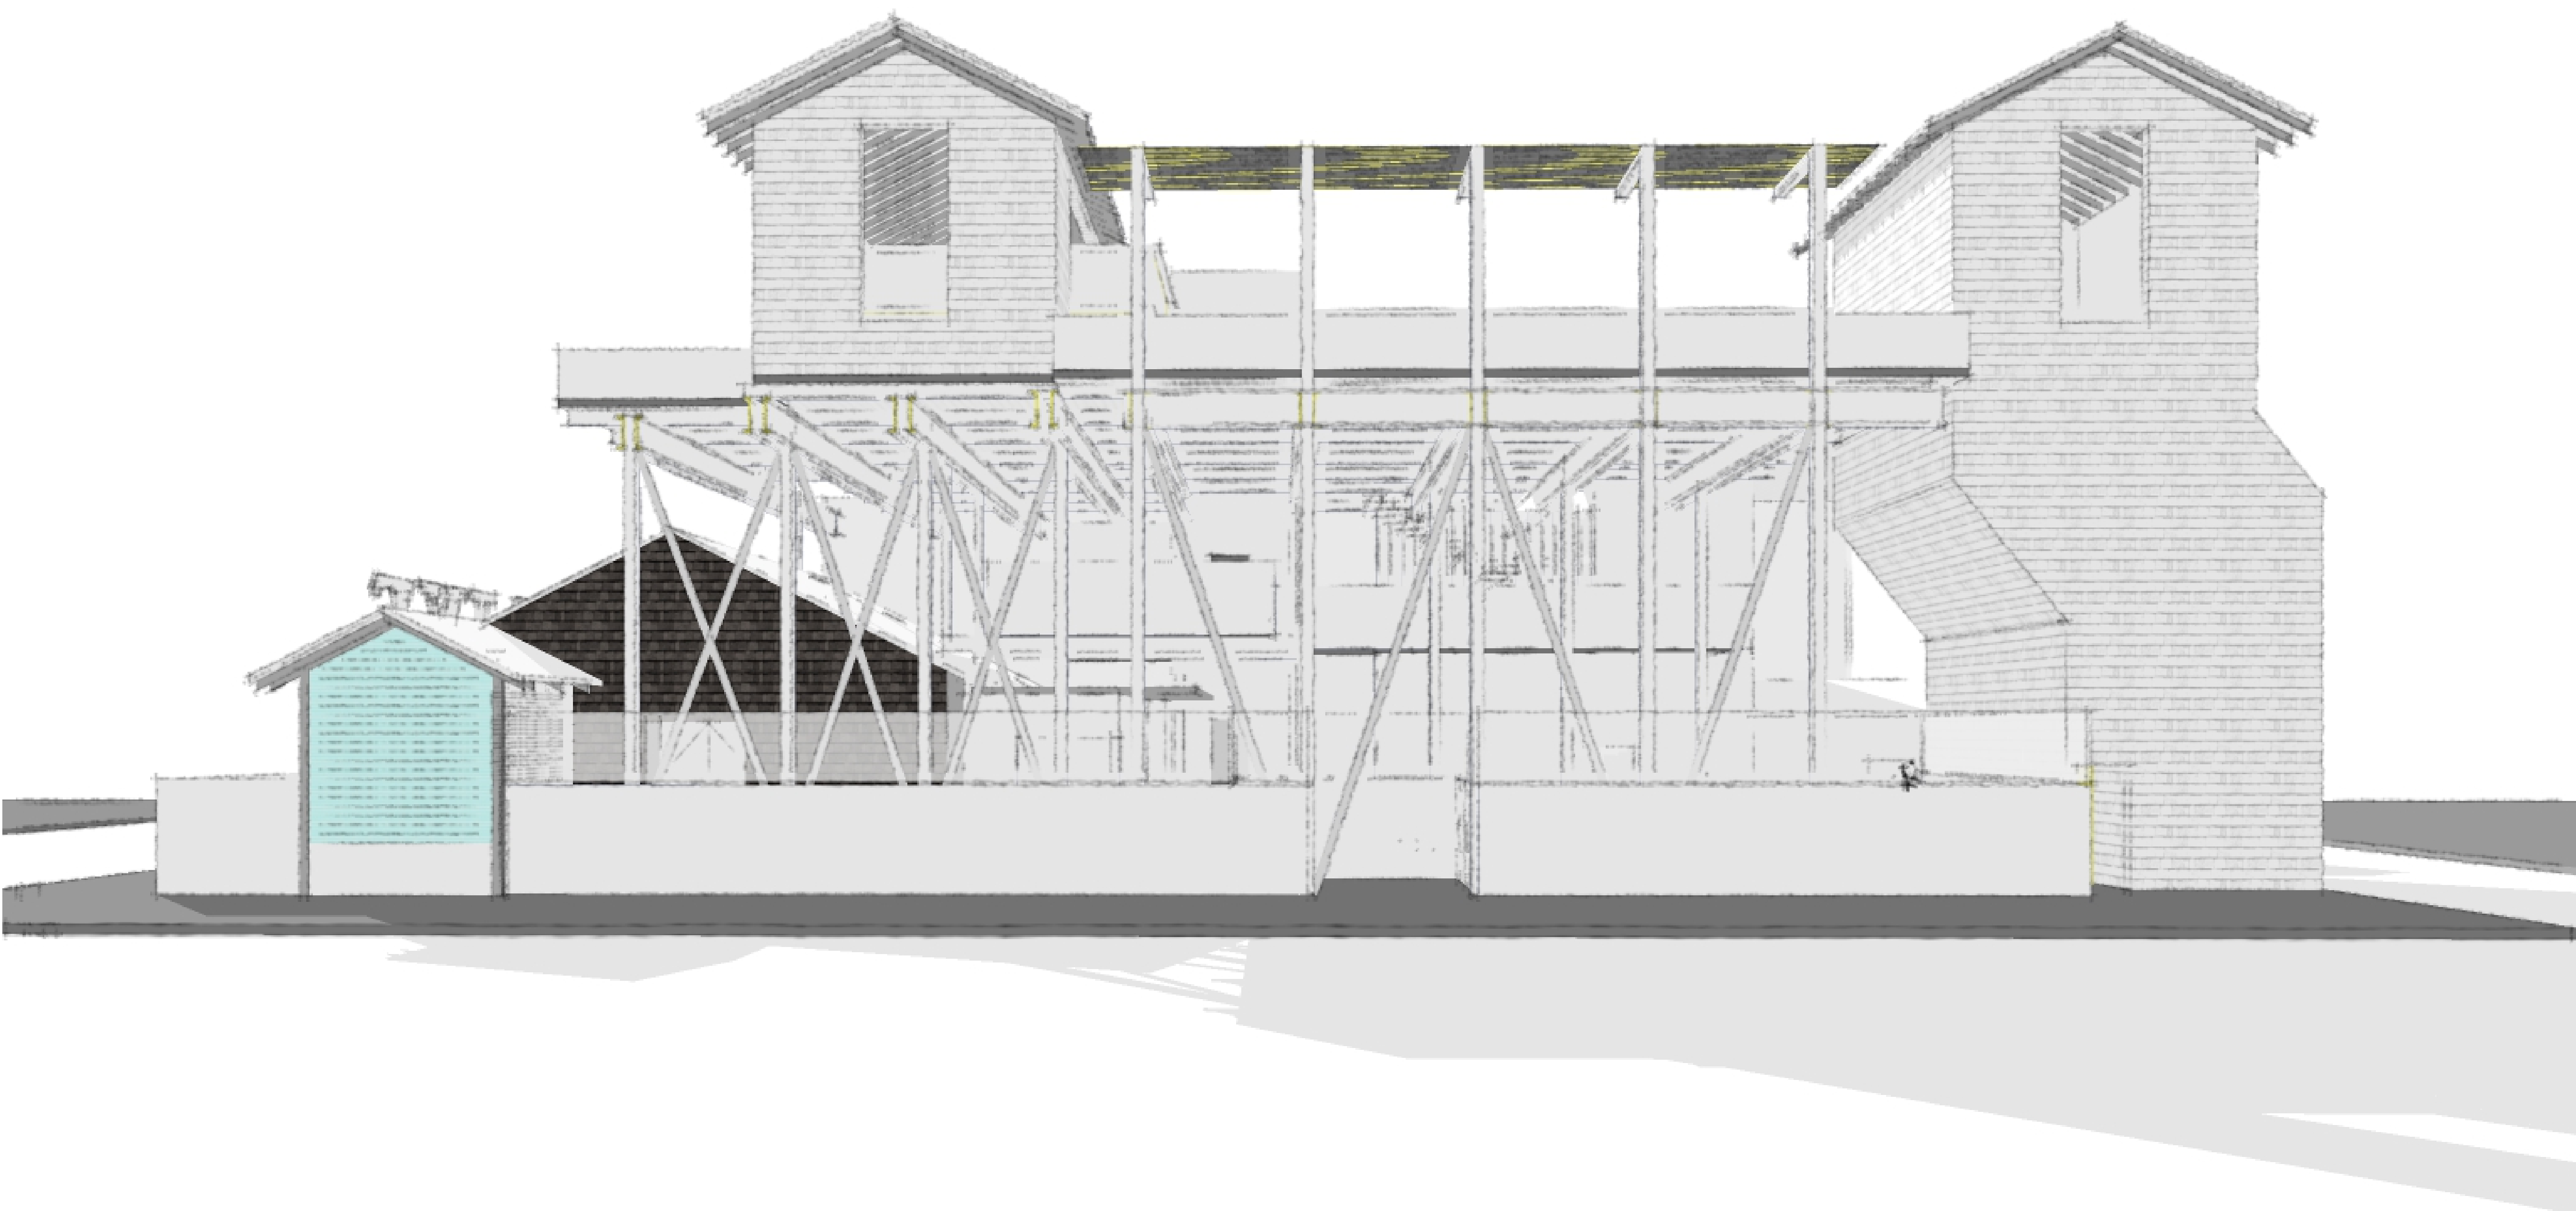

NORTH
ARROW
STUDIO

NORTHARROWSTUDIO.COM
INFO@NORTHARROWSTUDIO.COM
512.956.0644

SEAL

2019-04-22

PROJECT
CLIVE &
609 DAVIS STREET
AUSTIN, TX 78701

REVISIONS
PROGRESS SET
2019-07-24

SET ISSUED
01 RESPONSE TO SP-2018-0550C
MASTER COMMENT REPORT
2019-05-22 HEALTH DEPT. SET
2019-06-10 RESPONSE TO
2019-079948 FR - HEALTH DEPT.
COMMENTS
02 2019-07-10 HISTORIC REVIEW
2019-09-17 RESPONSE TO HLC
COMMENTS
03

TITLE OF SHEET
DAVIS VIEW

NUMBER OF SHEET
ID.03

CAUTION
DO NOT SCALE DRAWINGS
THESE DRAWINGS ARE THE
PROPERTY OF THE
DESIGNER & MAY ONLY BE
USED IN CONJUNCTION
WITH THIS PROJECT