

1 EXISTING SOUTH ELEVATION
1/4"=1'-0"

PAUL LAMB
ARCHITECTS
618 LAVACA STREET ROOM 1
AUSTIN, TEXAS 78701
PHONE 512 478-7316




NEWNING REMODEL


1304 NEWNING AVENUE
AUSTIN, TEXAS 78704

EXISTING
CONDITIONS

2019 SEPT 04
SOUTH
ELEVATION

1/4"=1'-0"

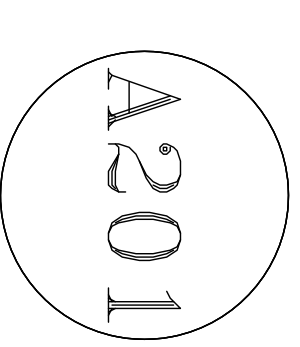

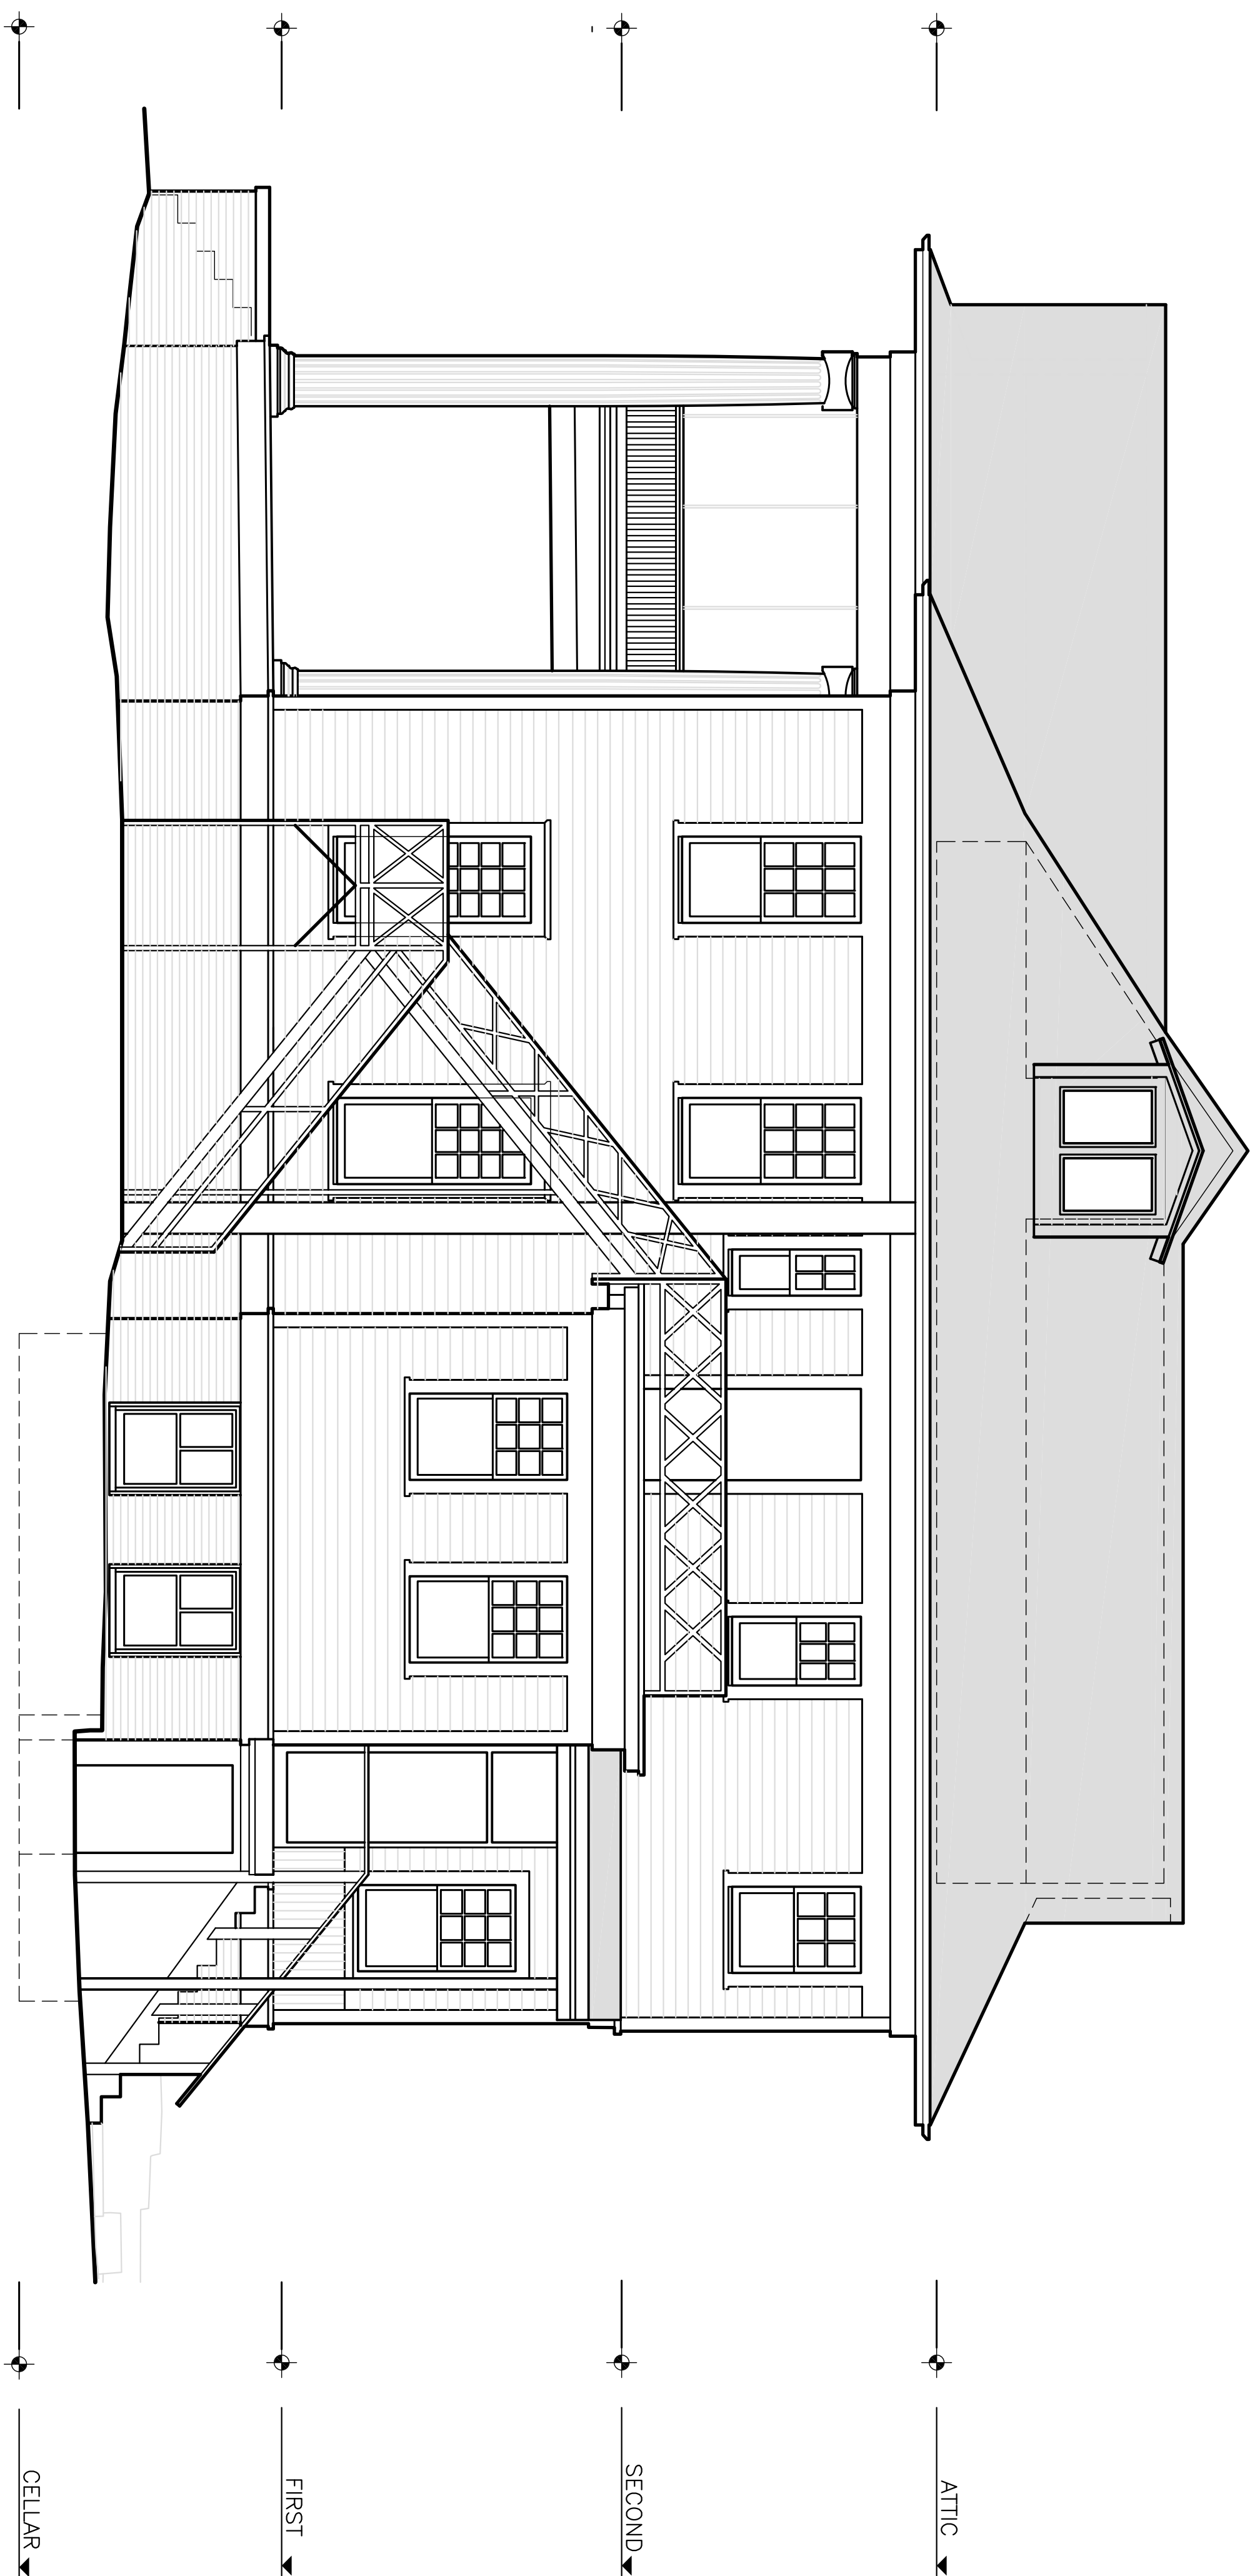

1 EXISTING EAST ELEVATION
1/4"=1'-0"

PAUL LAMB
ARCHITECTS
618 LAVACA STREET ROOM 1
AUSTIN, TEXAS 78701
PHONE 512 478-7316



NEWNING REMODEL

1304 NEWNING AVENUE
AUSTIN, TEXAS 78704

EXISTING
CONDITIONS

2019 SEPT 04


EAST
ELEVATION

1/4"=1'-0"

A202



1 EXISTING NORTH ELEVATION
1/4"=1'-0"

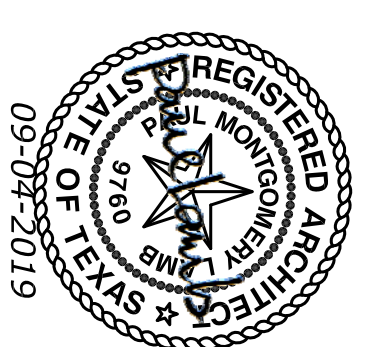

PAUL LAMB
ARCHITECTS
618 LAVACA STREET ROOM 1
AUSTIN, TEXAS 78701
PHONE 512 478-7316

NEWNING REMODEL


1304 NEWNING AVENUE
AUSTIN, TEXAS 78704


EXISTING
CONDITIONS

2019 SEPT 04

NORTH
ELEVATION

1/4"=1'-0"

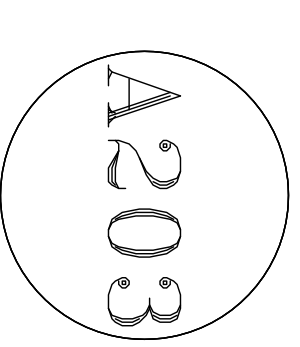

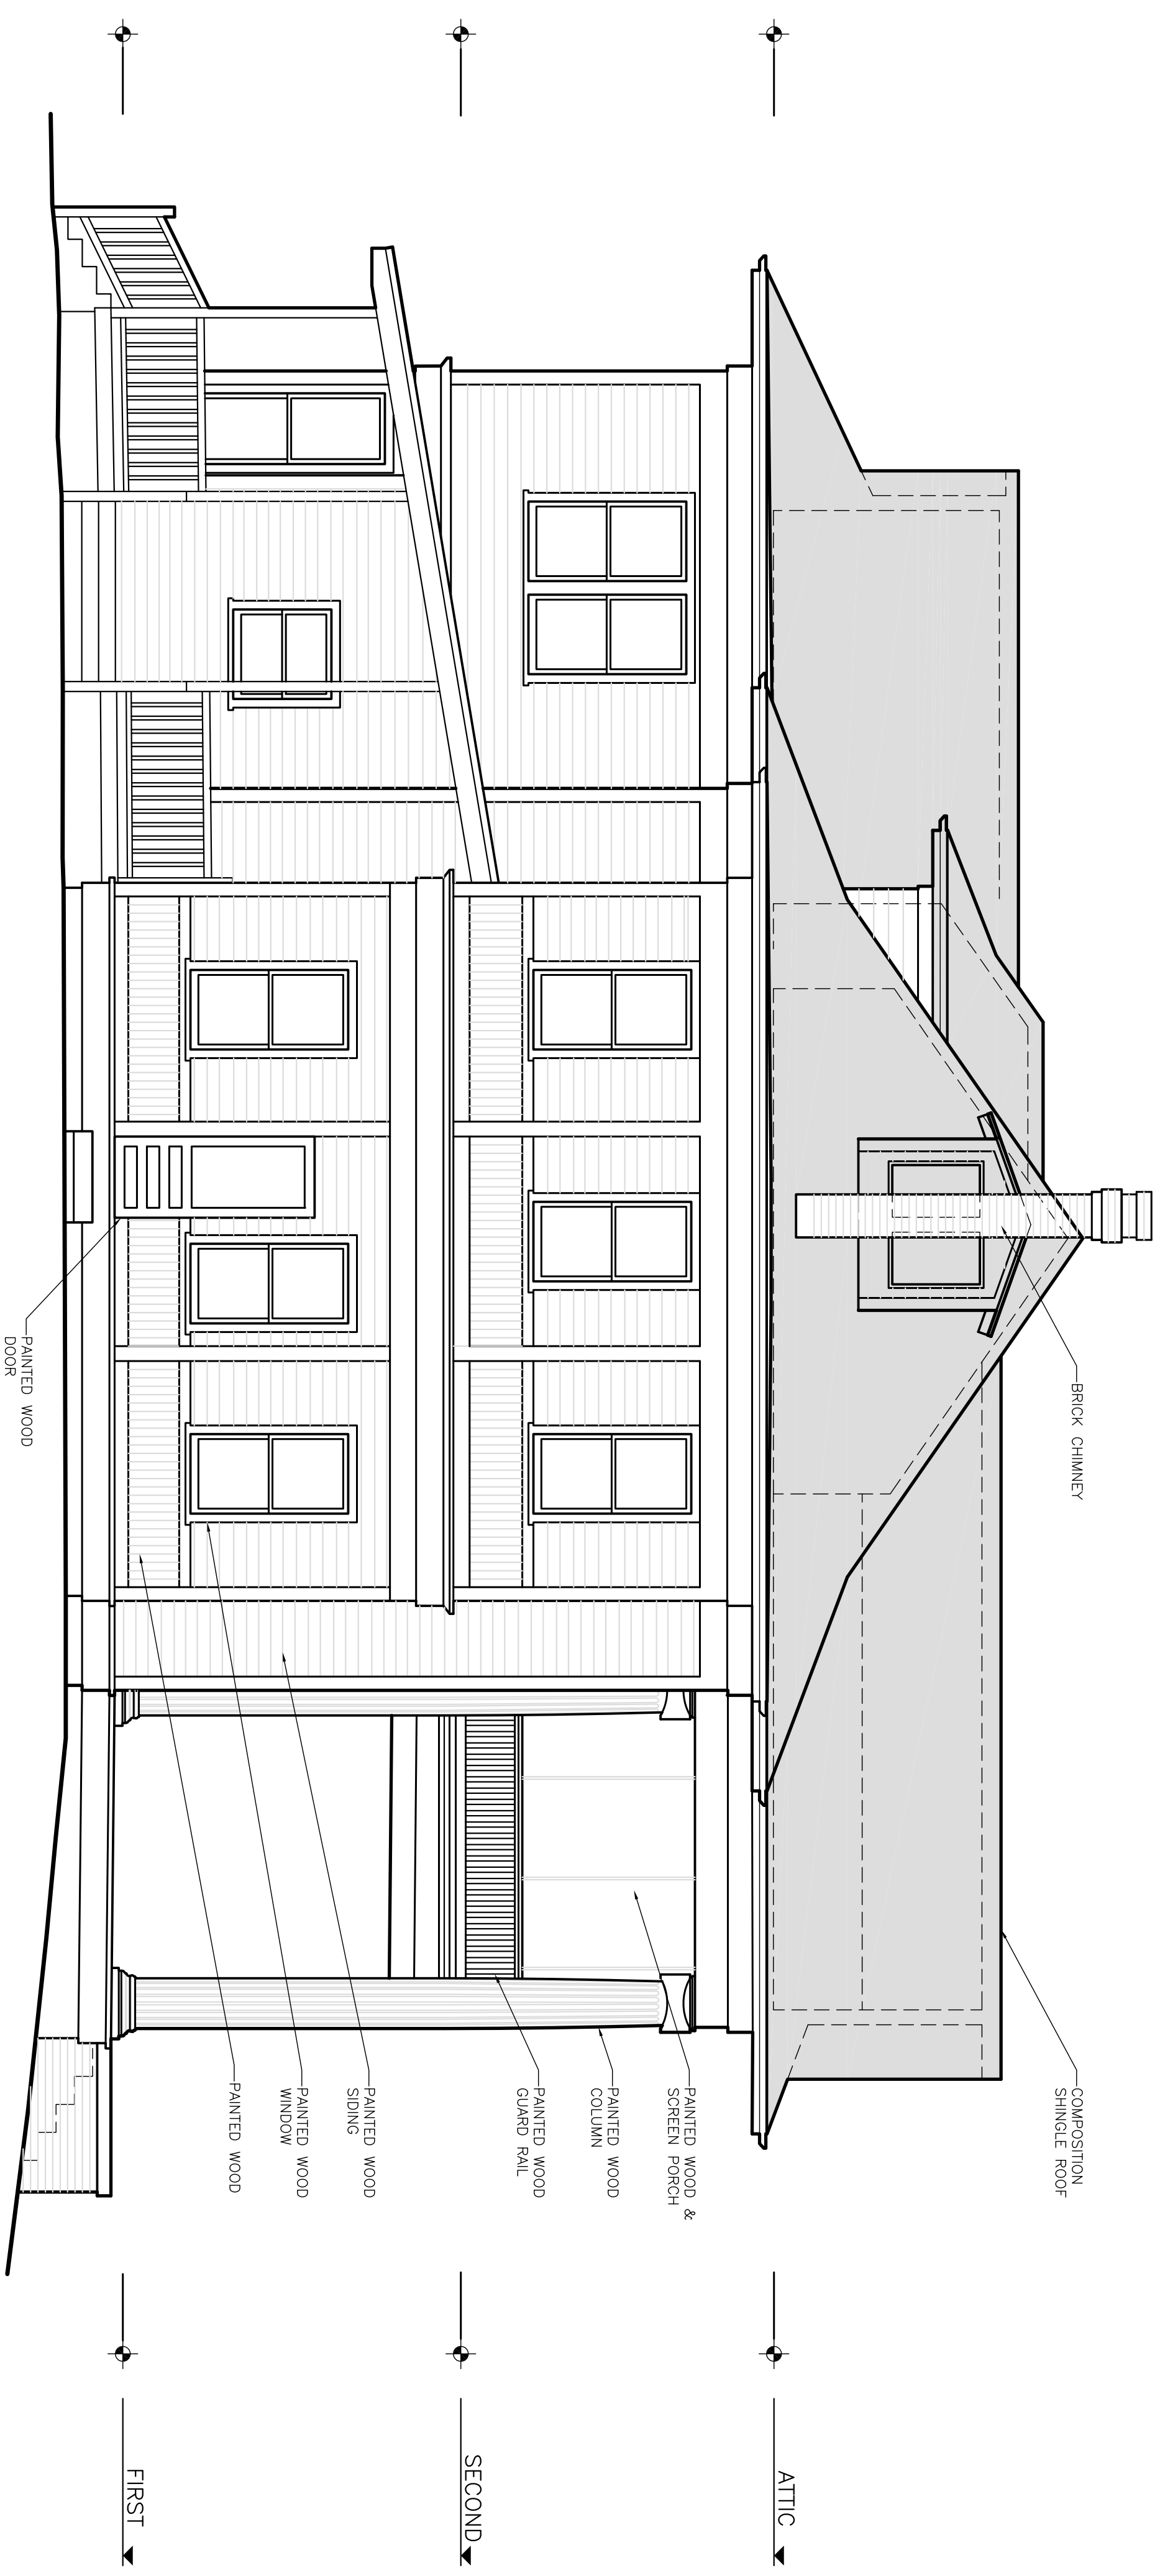

1 EXISTING WEST ELEVATION
1/4"=1'-0"

CELLAR

FIRST

SECOND

ATTIC

NEWNING REMODEL

1304 NEWNING AVENUE
AUSTIN, TEXAS 78704



PAUL LAMB ARCHITECTS

618 LAVACA STREET ROOM 1
AUSTIN, TEXAS 78701
PHONE 512 478-7316

2019 SEPT 04

WEST ELEVATION

1/4"=1'-0"

