


1 FRONT SOUTH ELEVATION
1/4"=1'-0"


PAUL LAMB
ARCHITECTS
618 LAVACA STREET ROOM 1
AUSTIN, TEXAS 78701
PHONE 512 478-7316



NEWNING REMODEL
1304 NEWNING AVENUE
AUSTIN, TEXAS 78704

HISTORIC COMMISSION REVIEW
2019 SEPT 04
SOUTH ELEVATION
1/4"=1'-0"

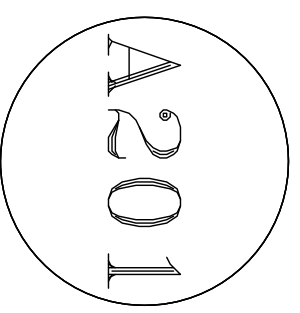

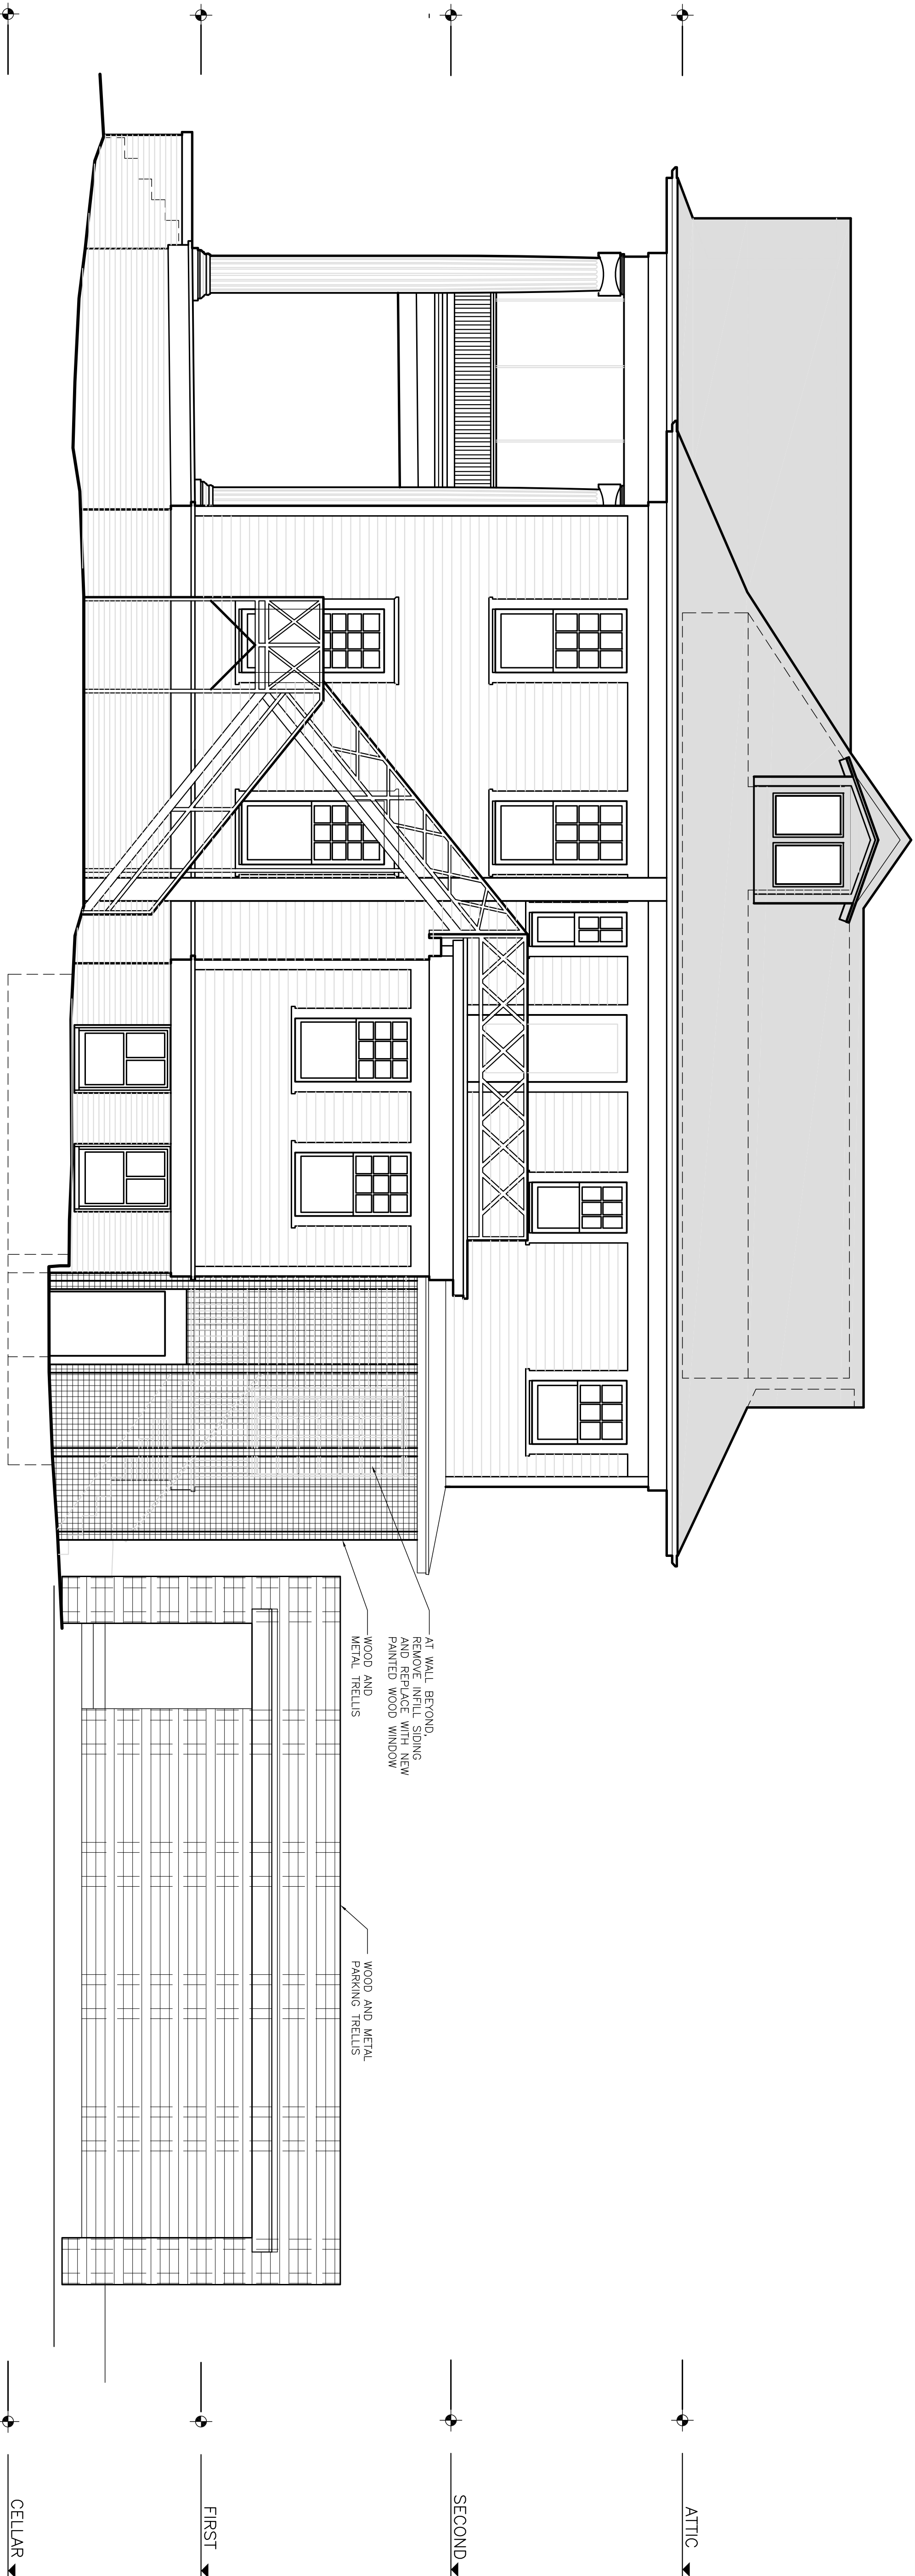

1 EAST ELEVATION
1/4"=1'-0"

PAUL LAMB
ARCHITECTS
618 LAVACA STREET ROOM 1
AUSTIN, TEXAS 78701
PHONE 512 478-7316



NEWNING REMODEL


1304 NEWNING AVENUE
AUSTIN, TEXAS 78704


HISTORIC
COMMISSION
REVIEW

2019 SEPT 04

EAST
ELEVATION


1/4"=1'-0"

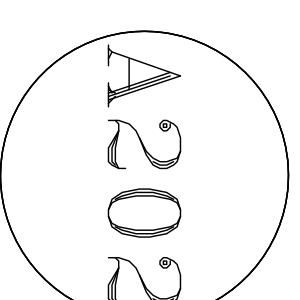

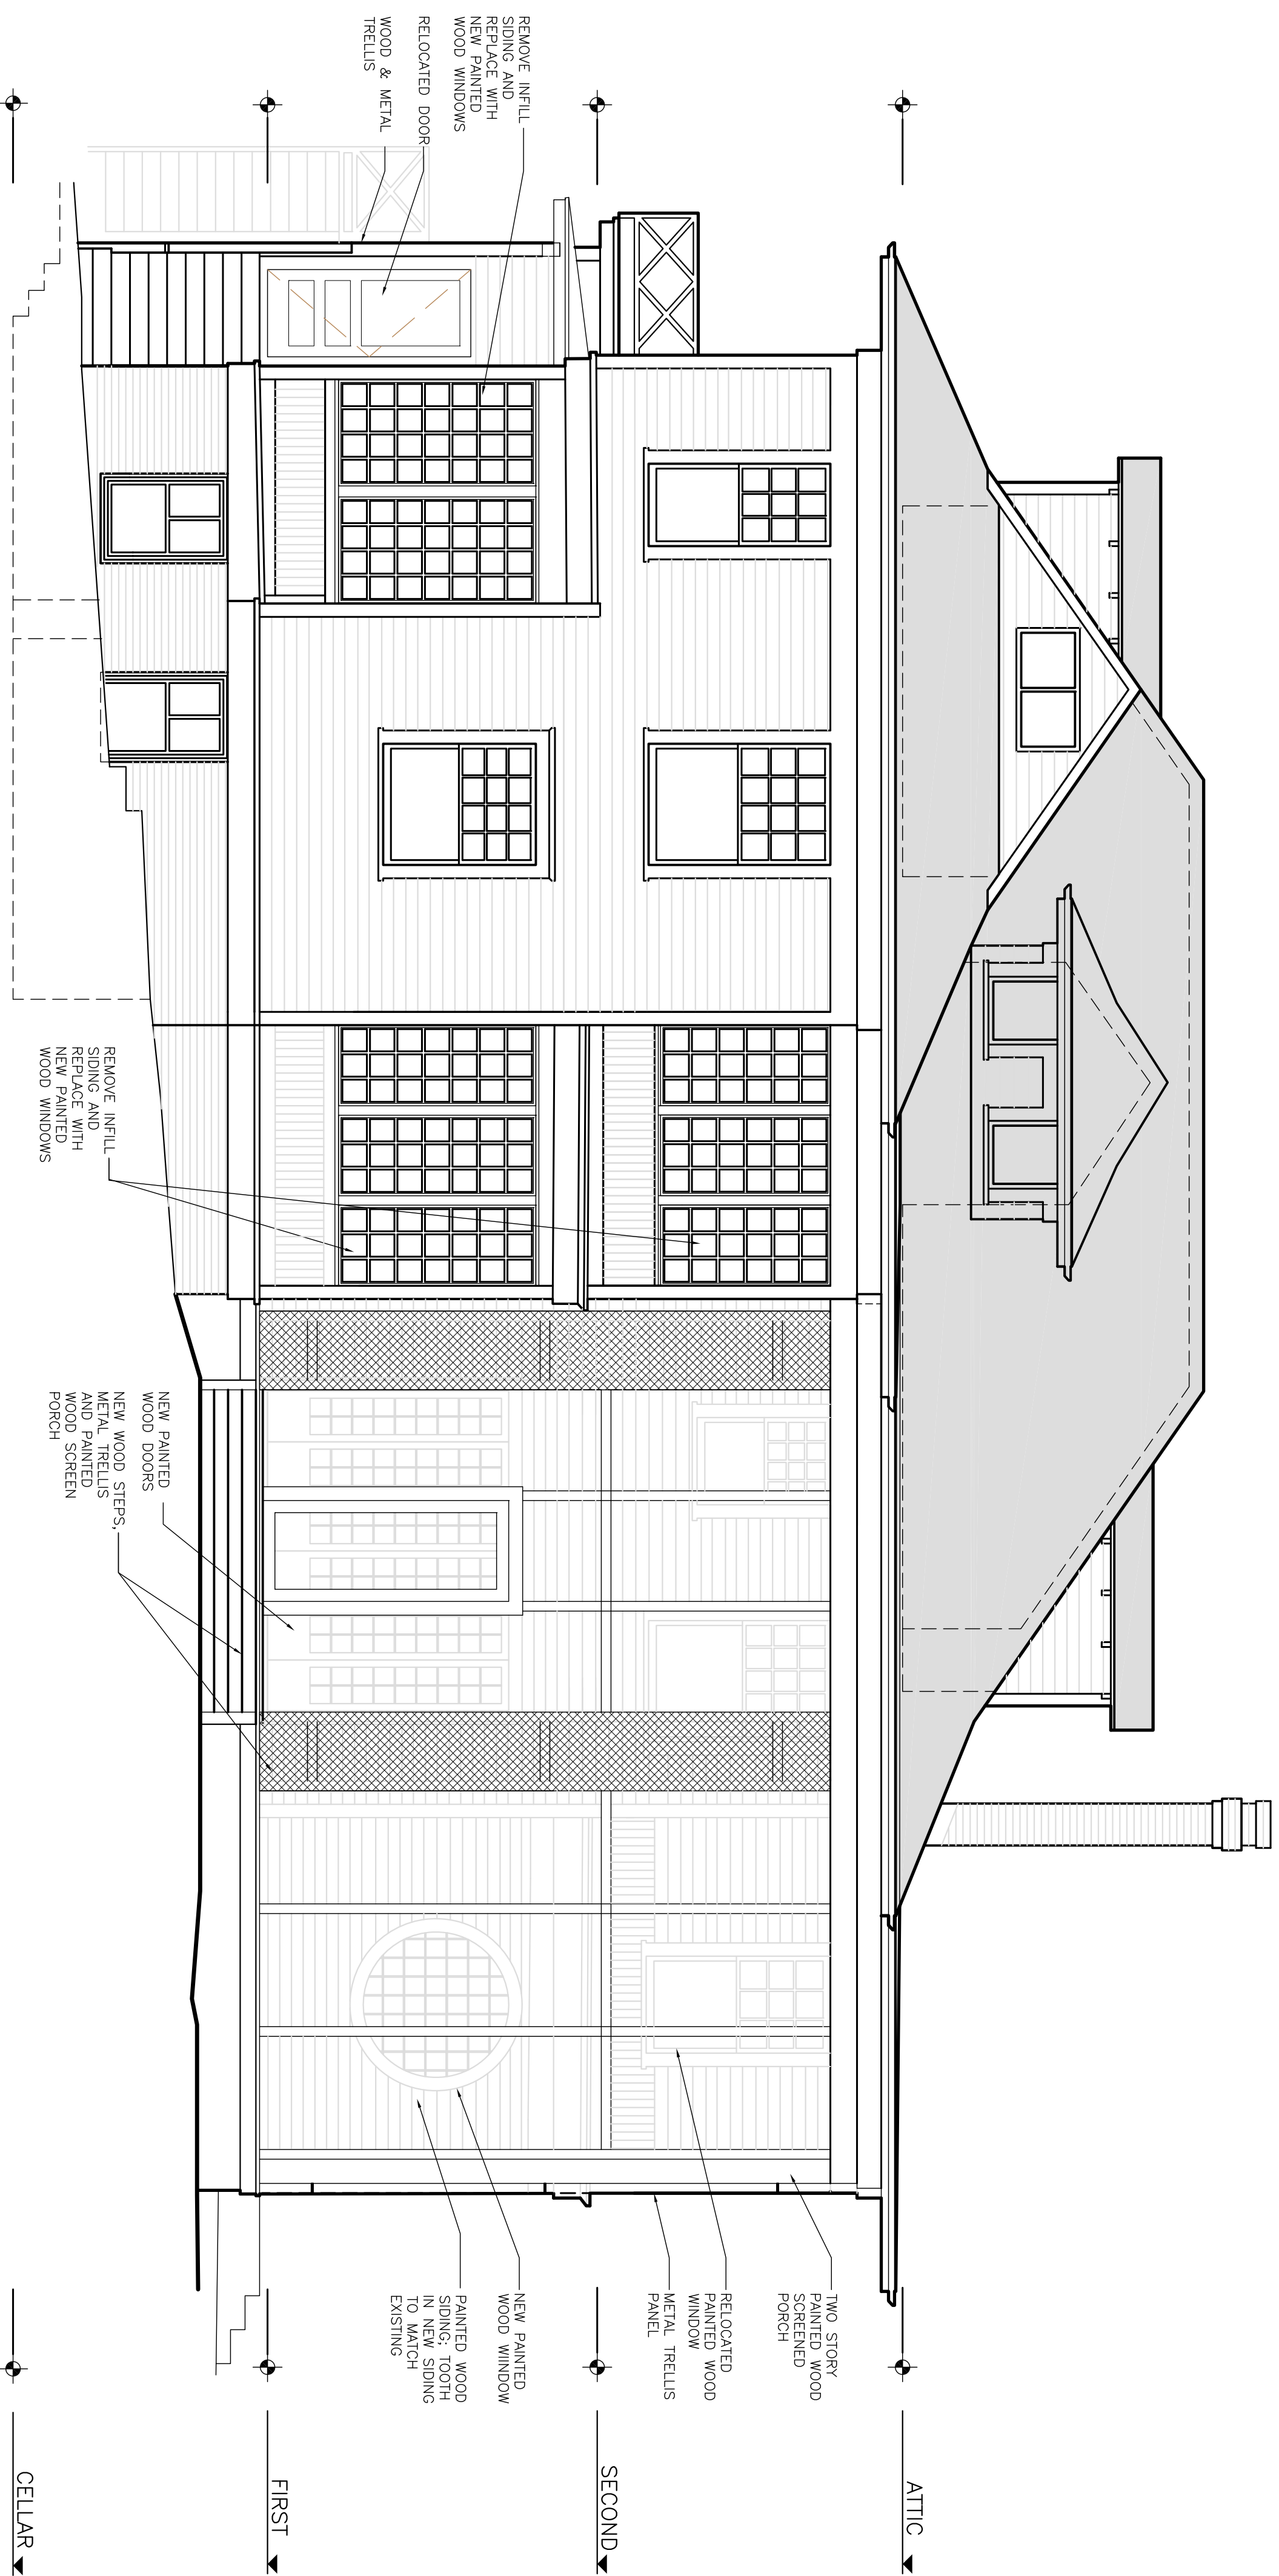

1 BACK NORTH ELEVATION
1/4"=1'-0"

PAUL LAMB
ARCHITECTS
618 LAVACA STREET ROOM 1
AUSTIN, TEXAS 78701
PHONE 512 478-7316

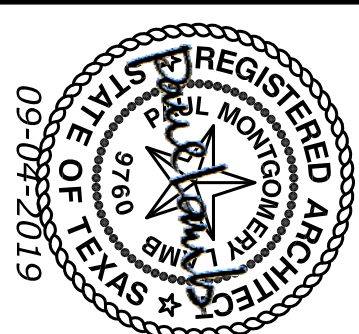

NEWNING REMODEL


1304 NEWNING AVENUE
AUSTIN, TEXAS 78704


HISTORIC
COMMISSION
REVIEW

2019 SEPT 04

NORTH
ELEVATION

1/4"=1'-0"

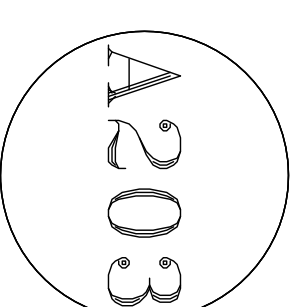

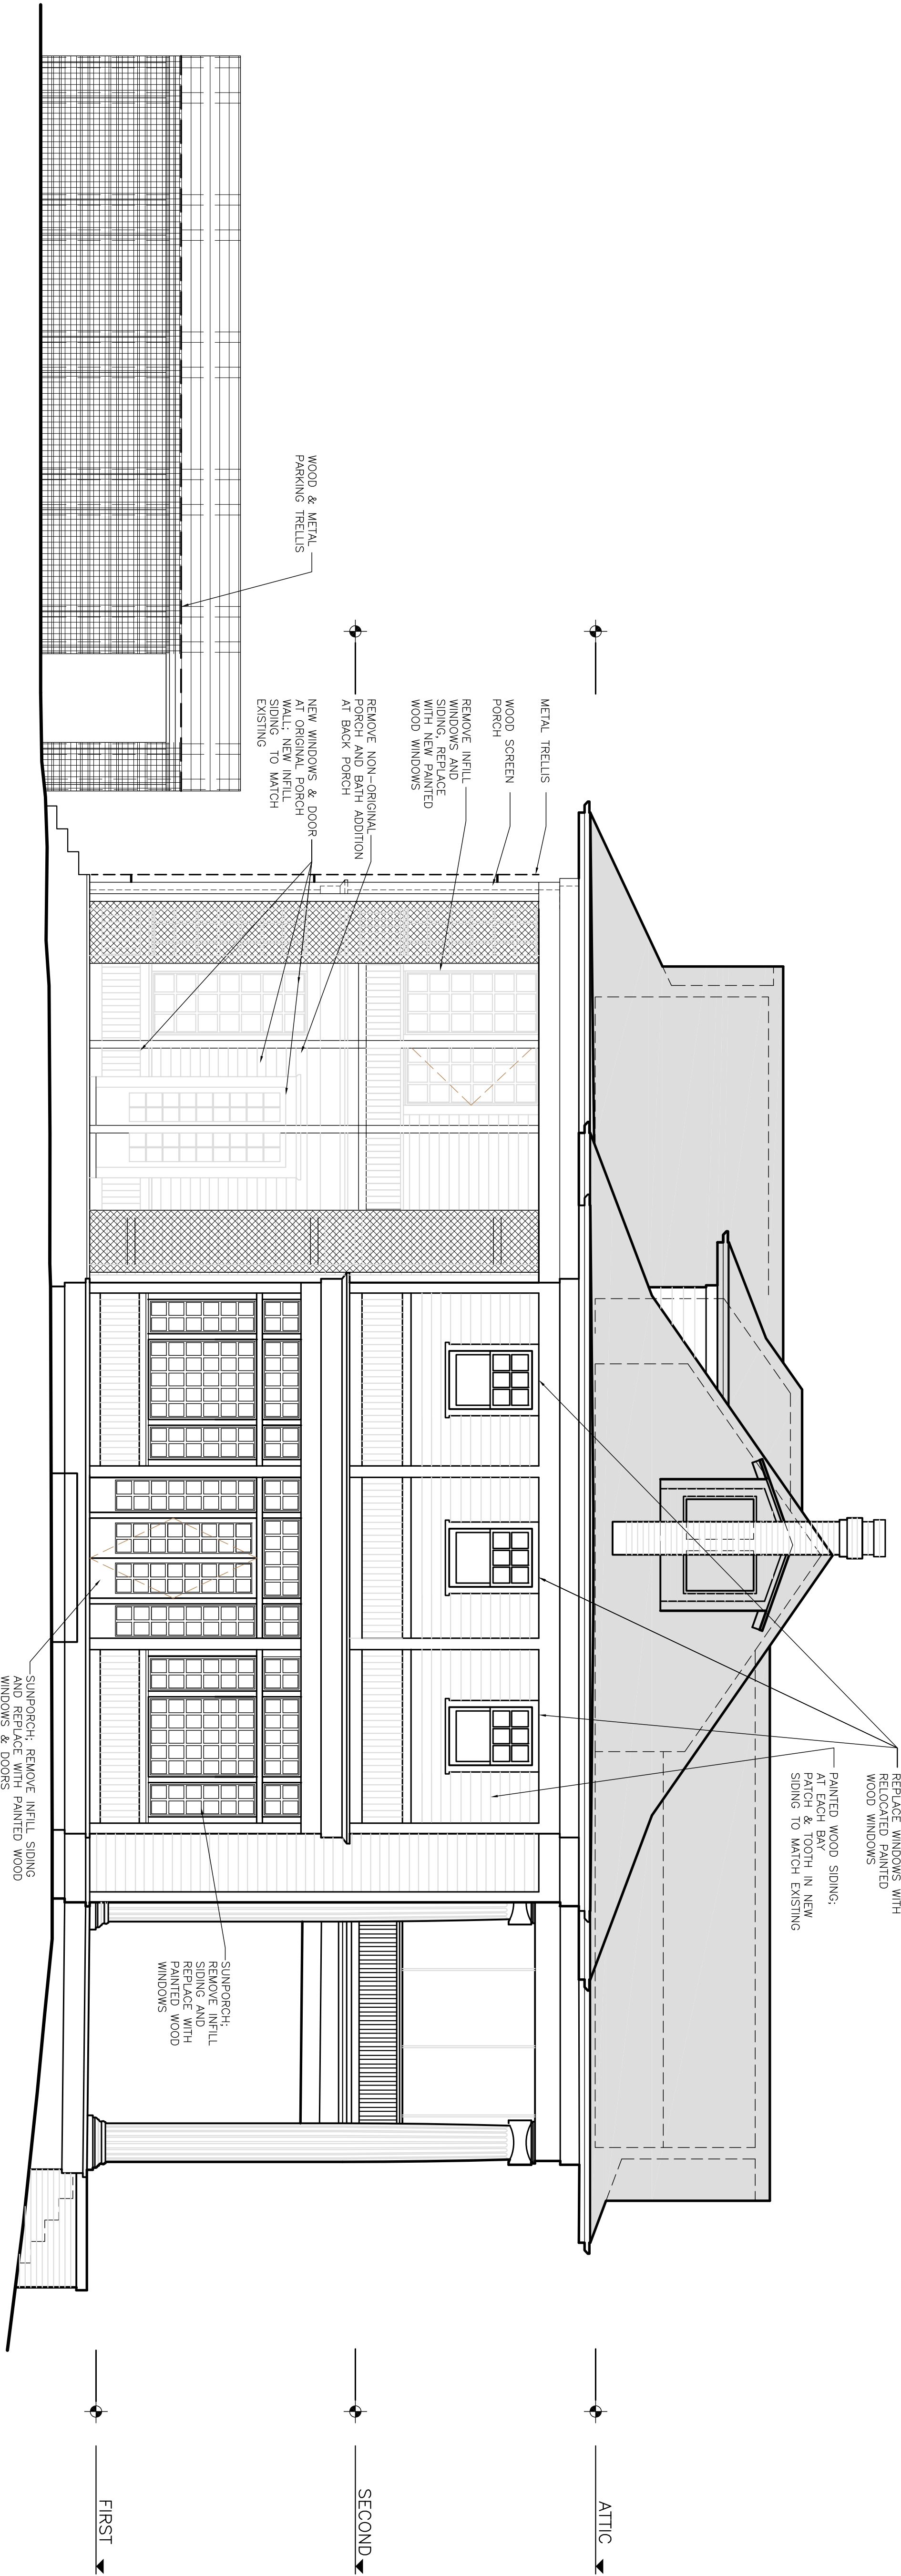

1 WEST ELEVATION
1/4"=1'-0"

ATTIC

SECOND

FIRST

CELLAR



PAUL LAMB
ARCHITECTS
618 LAVACA STREET ROOM 1
AUSTIN, TEXAS 78701
PHONE 512 478-7316


NEWNING REMODEL
1304 NEWNING AVENUE
AUSTIN, TEXAS 78704


NOT FOR REGULATORY
APPROVAL, PERMITTING,
OR CONSTRUCTION

HISTORIC
COMMISSION
REVIEW


2019 SEPT 04
NORTH
ELEVATION

1/4"=1'-0"

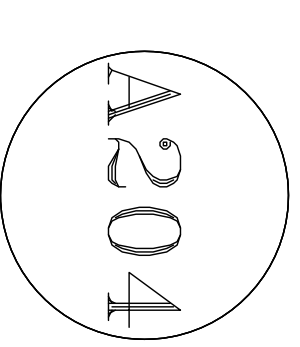

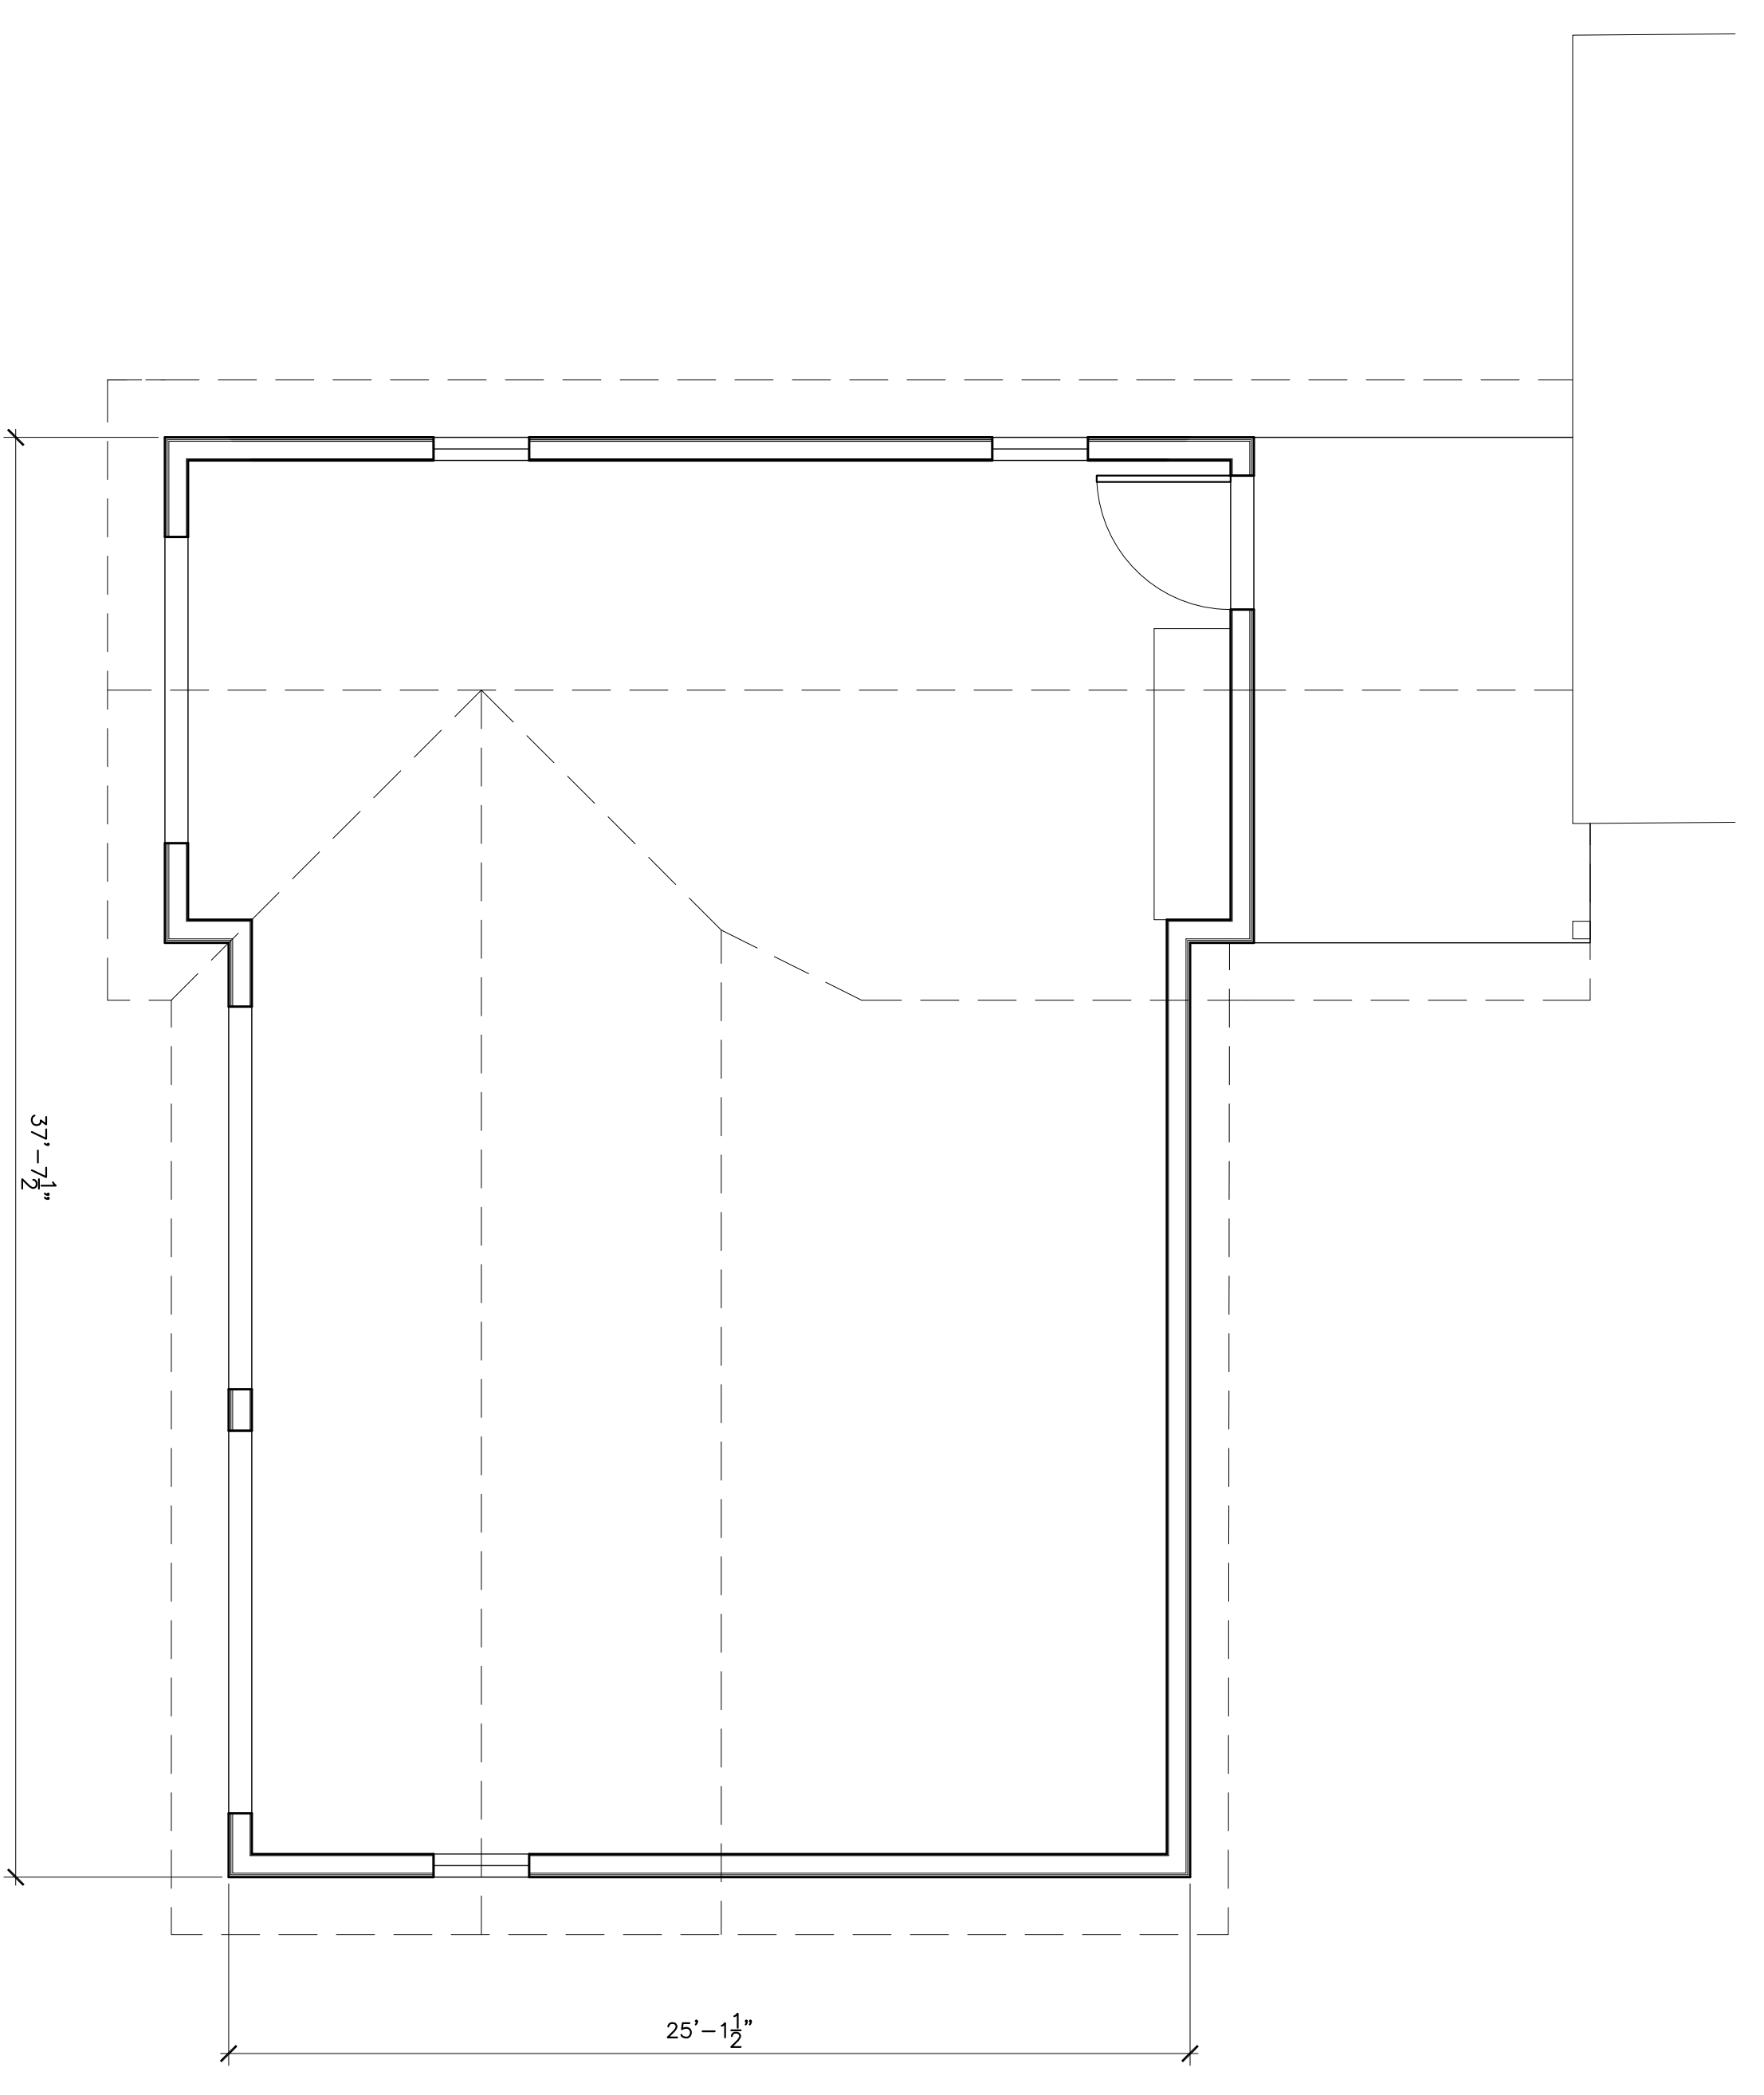

1 NEW GARAGE PLAN
1/4"=1'-0"

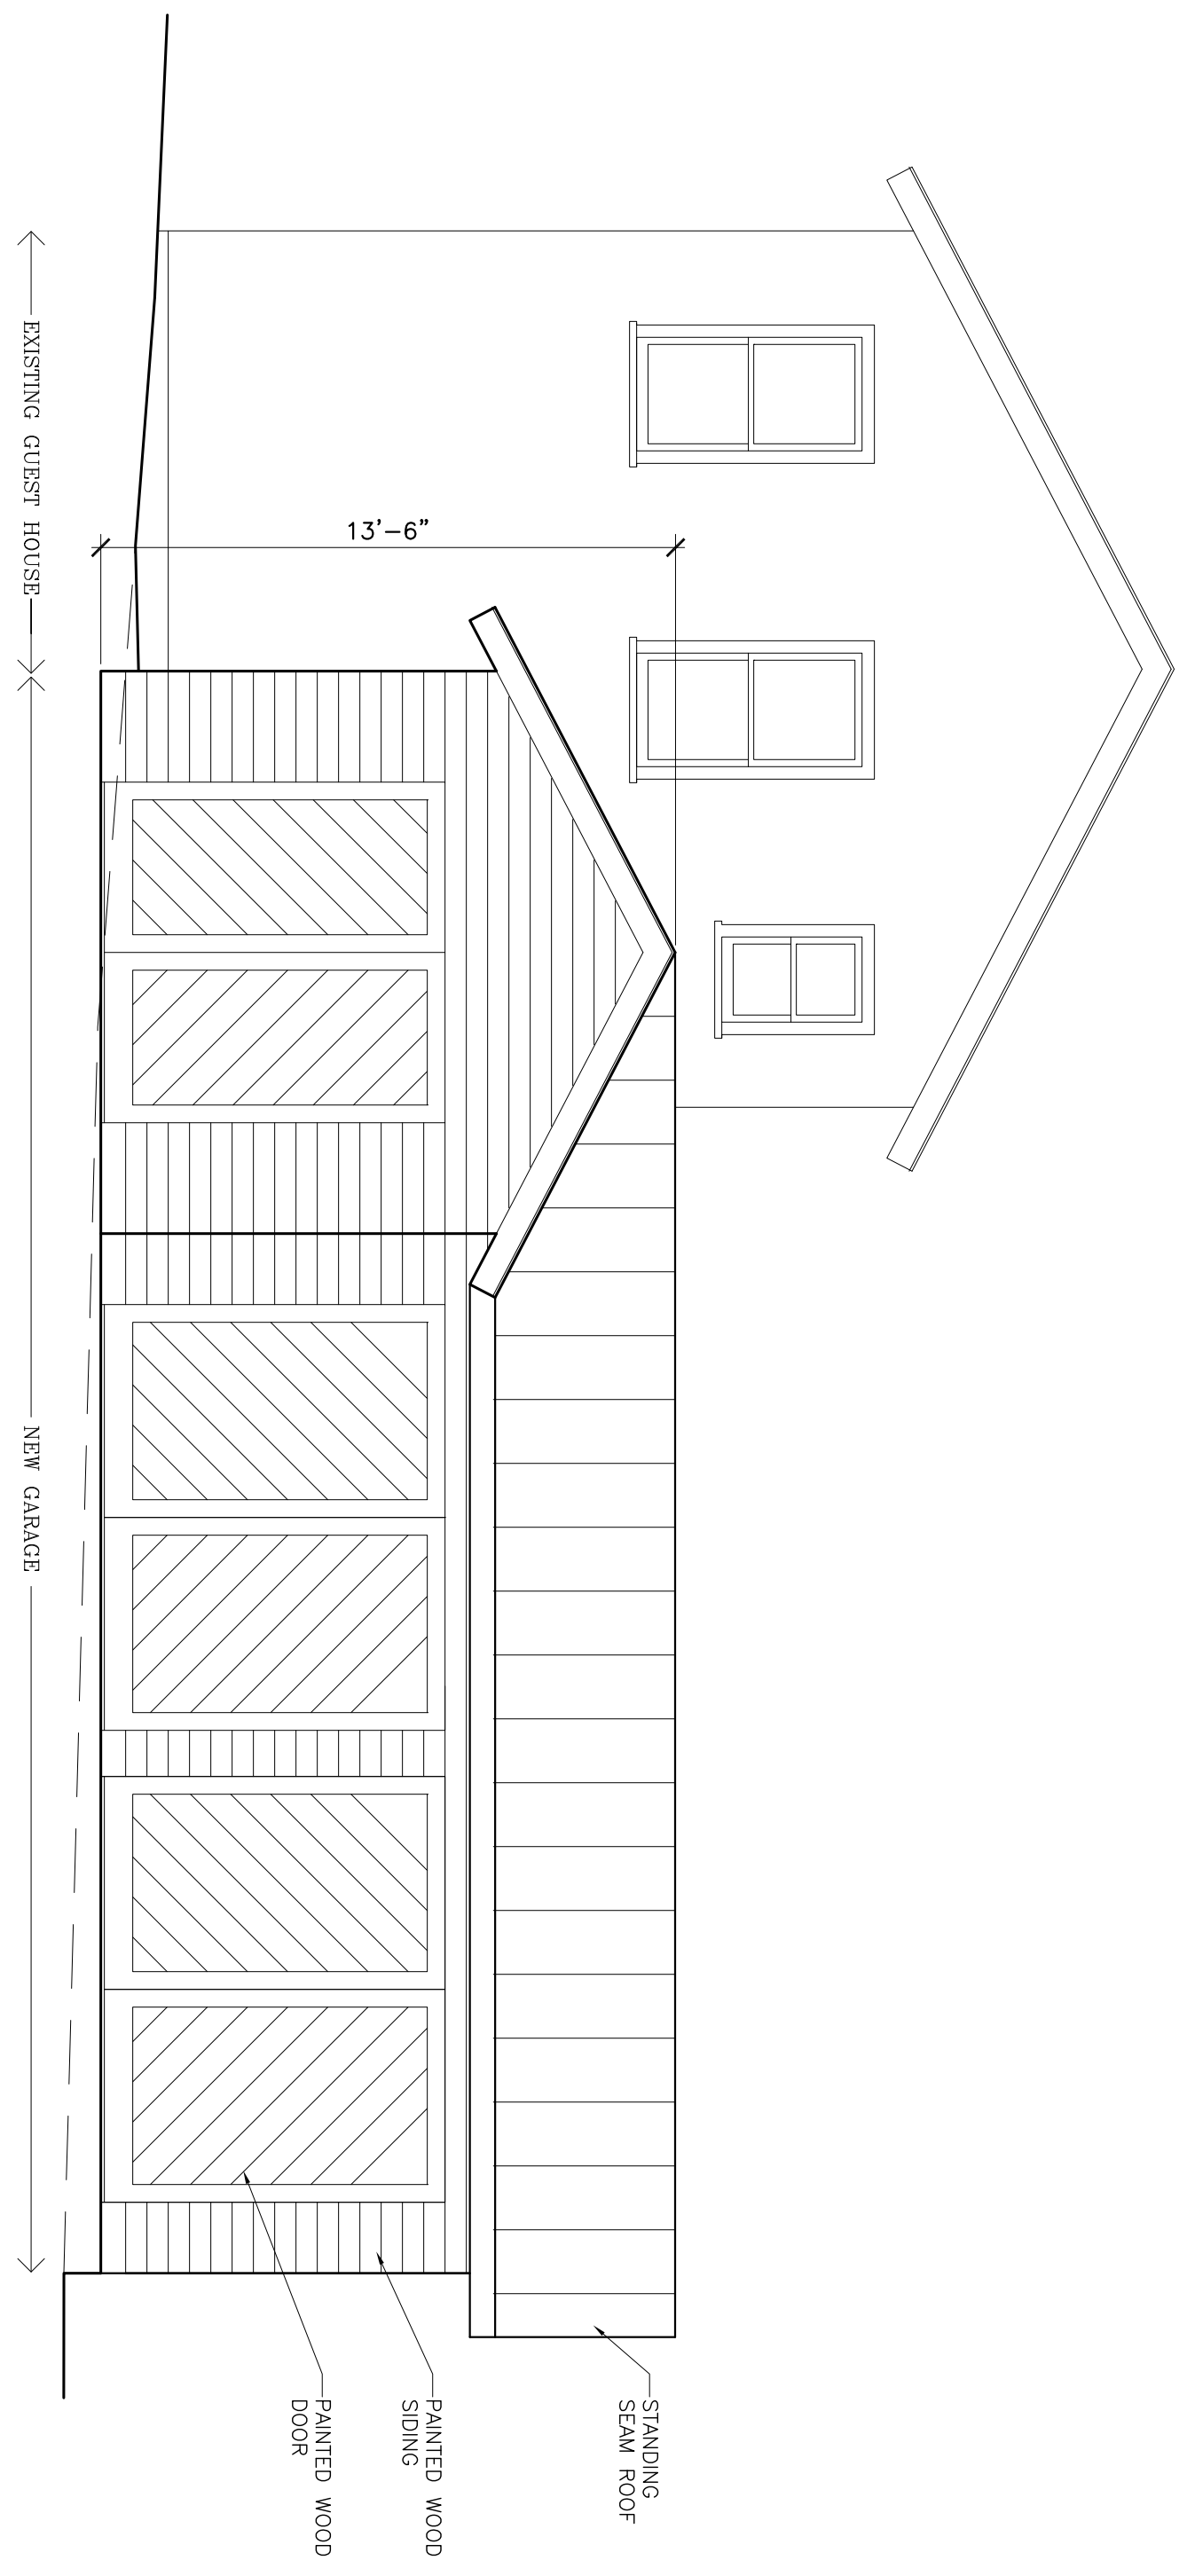

2 NEW GARAGE SOUTH ELEVATION
1/4"=1'-0"

PAUL LAMB
ARCHITECTS
618 LAVACA STREET ROOM 1
AUSTIN, TEXAS 78701
PHONE 512 478-7316



NEWNING REMODEL

1304 NEWNING AVENUE
AUSTIN, TEXAS 78704

HISTORIC
COMMISSION
REVIEW

2019 SEPT 04

GARAGE
ELEVATION
AND PLAN

1/4"=1'-0"

