



note:
site sections for conceptual relationships only, reference plans and details

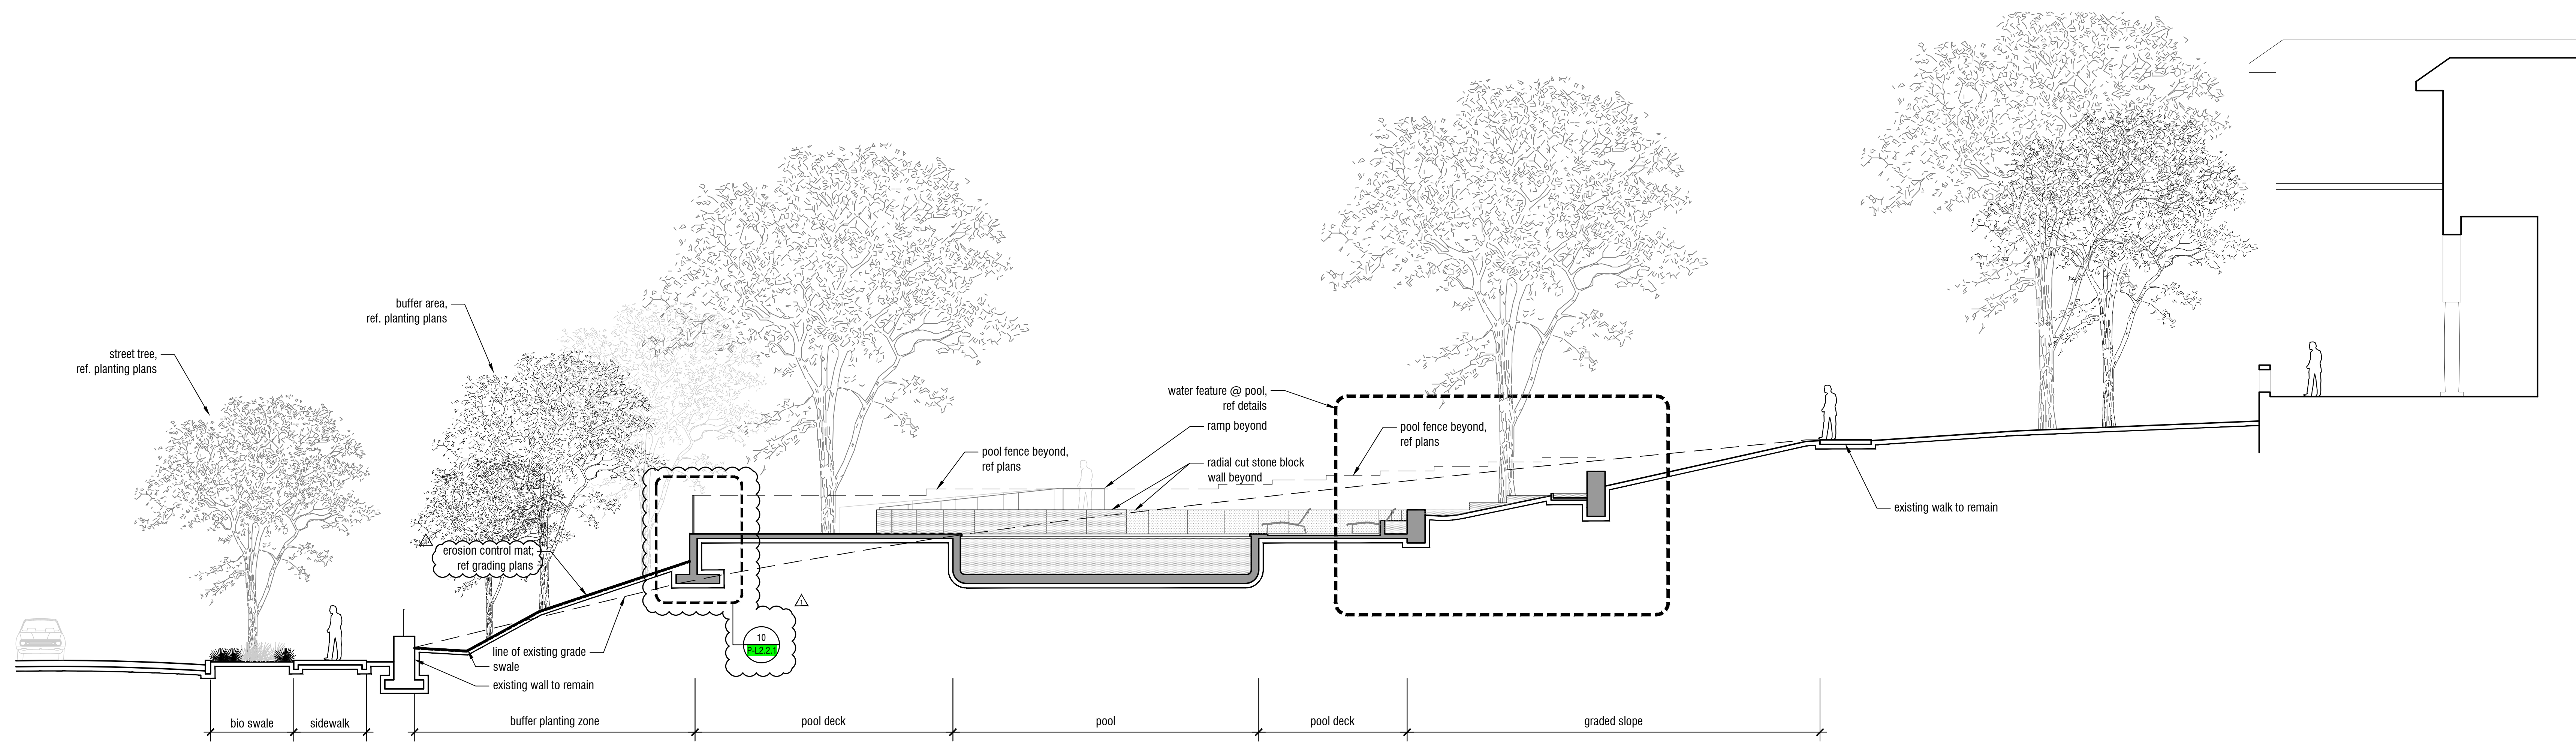

1 CROSS SECTION @ POOL
1/8" = 1'-0"

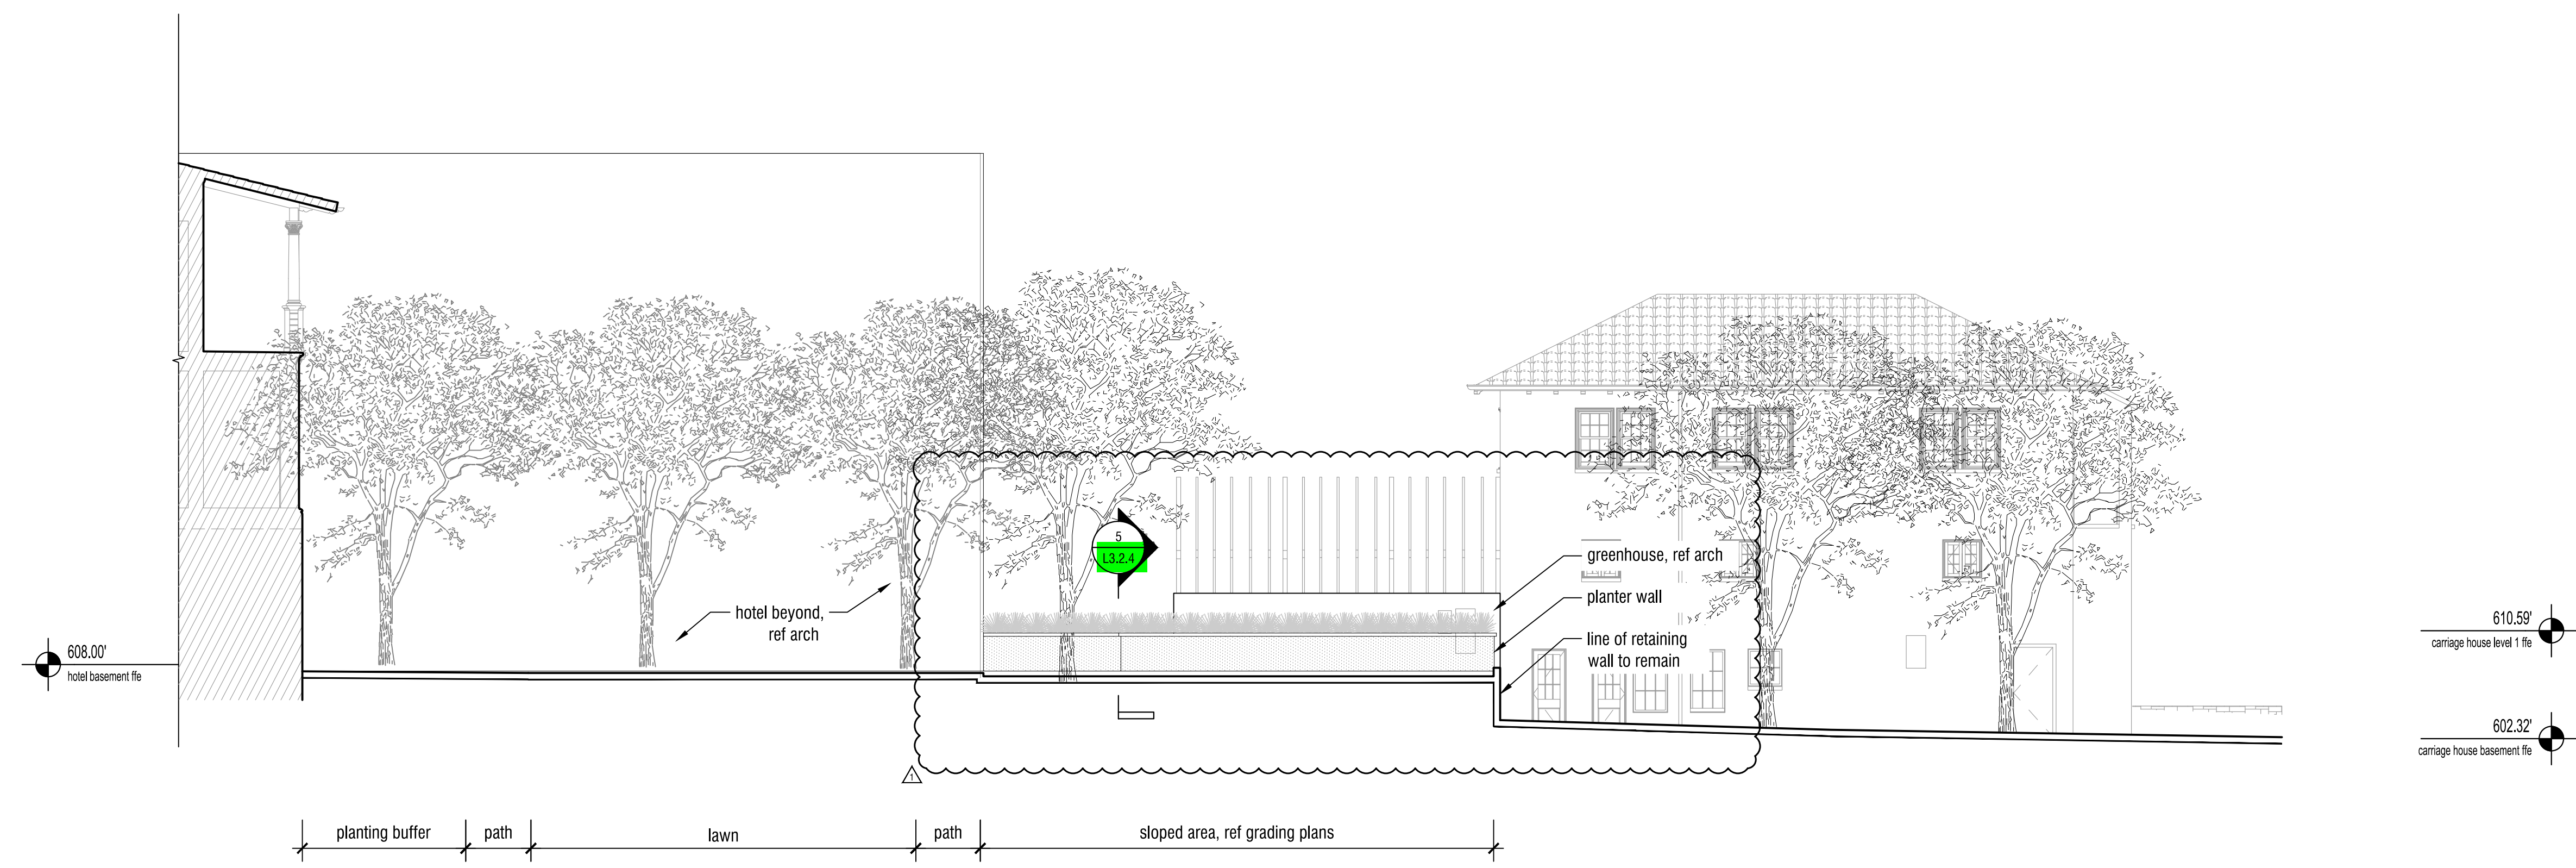


2 LONGITUDINAL SECTION @ CARRIAGE HOUSE TERRACE
1/8" = 1'-0"

TEN EYCK
LANDSCAPE ARCHITECTS
1214 WEST SIXTH STREET, SUITE 100
AUSTIN, TEXAS 78705
512.813.9898 P
512.813.9898 F
www.teneyck.com



COMMODORE PERRY ESTATE REDEVELOPMENT - SITE
4114 Red River
Austin, Texas 78751

- ARCHITECT**
MOORE & POLKOWSKI
190 CALIFORNIA BLVD
PASADENA, CA 91105
805.844.2800 P
- ARCHITECT**
CLAYTON & LITTLE
100 EAST EIGHT
AUSTIN, TX 78702
512.477.1222 P
- CIVIL ENGINEER**
BIG RED CIVIL
2025 E. 8TH ST SUITE 200
AUSTIN, TX 78702
512.889.2880 P
- MEP ENGINEER**
WATERFALL GROUP
1916 E. CEDAR BRIDGE, SUITE 100
AUSTIN, TX 78702
512.333.9870 P
- STRUCTURAL ENGINEER**
ARCHITECTURAL ENGINEERS COLLABORATIVE
3800 N. LAMAR BLVD, SUITE 200
AUSTIN, TX 78704
512.472.2111 P
- IRRIGATION**
SIR AND ASSOCIATES
3401 NORTHWEST BLVD,
GEORGETOWN, TX 78626
512.800.4000 P
- INTERIORS**
NOV FILE
310 7TH STREET
SAN FRANCISCO, CA 94103
415.285.1164 P
- LIGHTING DESIGN**
LINDSEY LIGHTING
418 206 5028 M
502.544.1880 P
- KITCHEN DESIGN**
MEER, LLC
2014 LOUIS RO STE 100
MILLS VEGAL, MO 63050
702.557.8000 P

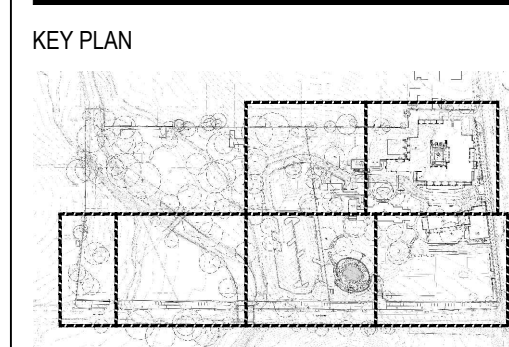

PHASE: CONSTRUCTION DOCUMENTS

DATE	ISSUE
05/24/2017	25% DD
10/06/2017	100% DD
03/01/2018	ME PACKAGE
03/23/2018	50% CD / GMP SET
07/27/2018	100% CD

DATE: 07.27.2018
DRAWN: OS, JP, ME, AM, BK, BB
CHECKED: CTE, KS, JPC
TELA PROJECT NO: 15010

DRAWING TITLE:
SECTIONS & ELEVATIONS
L3.2.5