


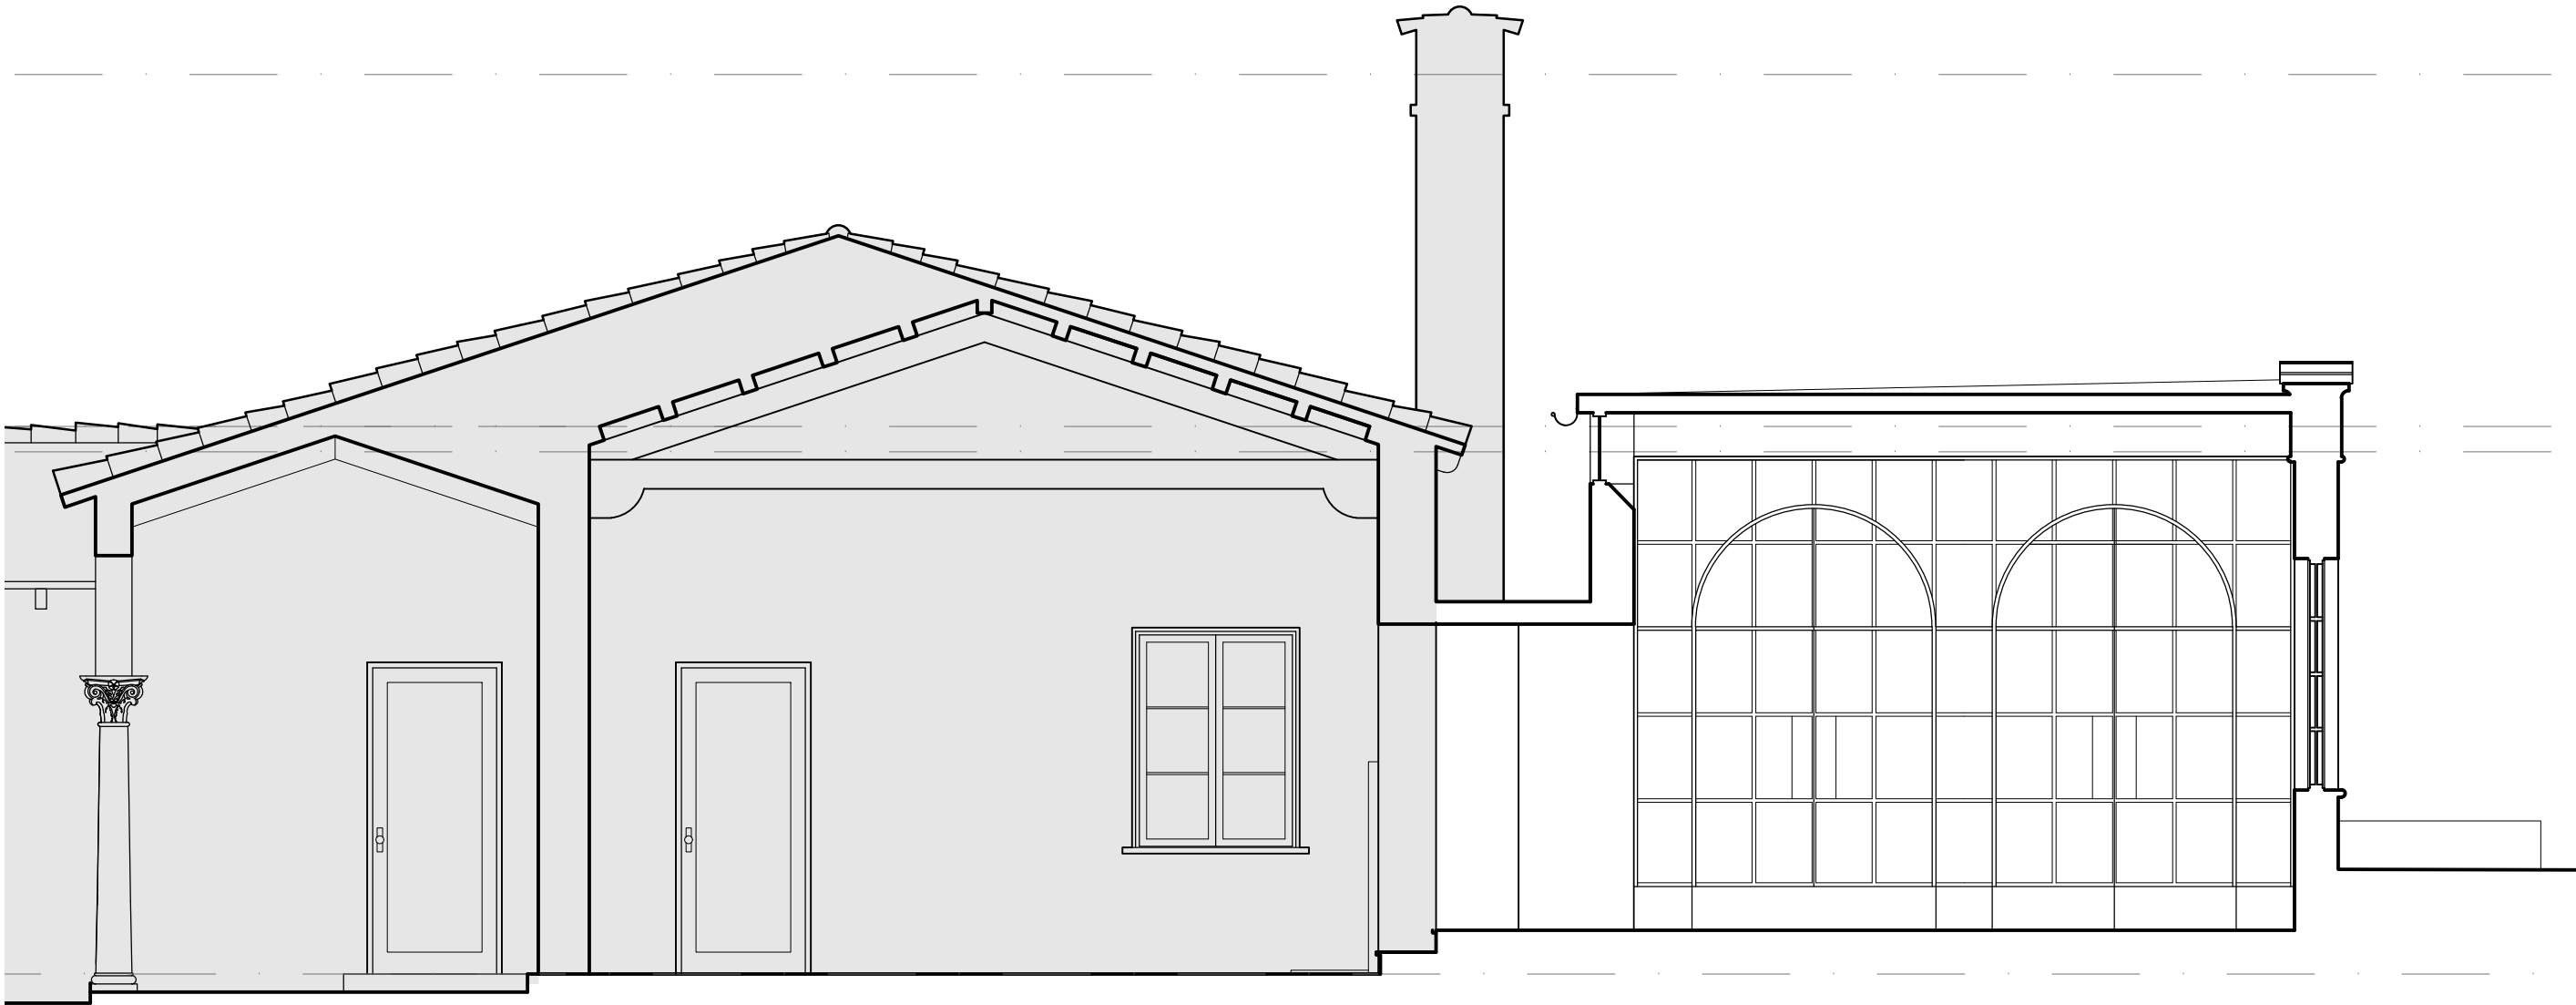

1 CROSS SECTION

SCALE: 1/4" = 1'-0"



2 CROSS SECTION


SCALE: 1/4" = 1'-0"



3 CROSS SECTION

SCALE: 1/4" = 1'-0"

RESTORATION NOTE:
ALL EXISTING TO REMAIN TRIM, WINDOWS, DOORS AND SHUTTERS
TO BE RESTORED TO WELL-MAINTAINED CONDITION, REPAINT.

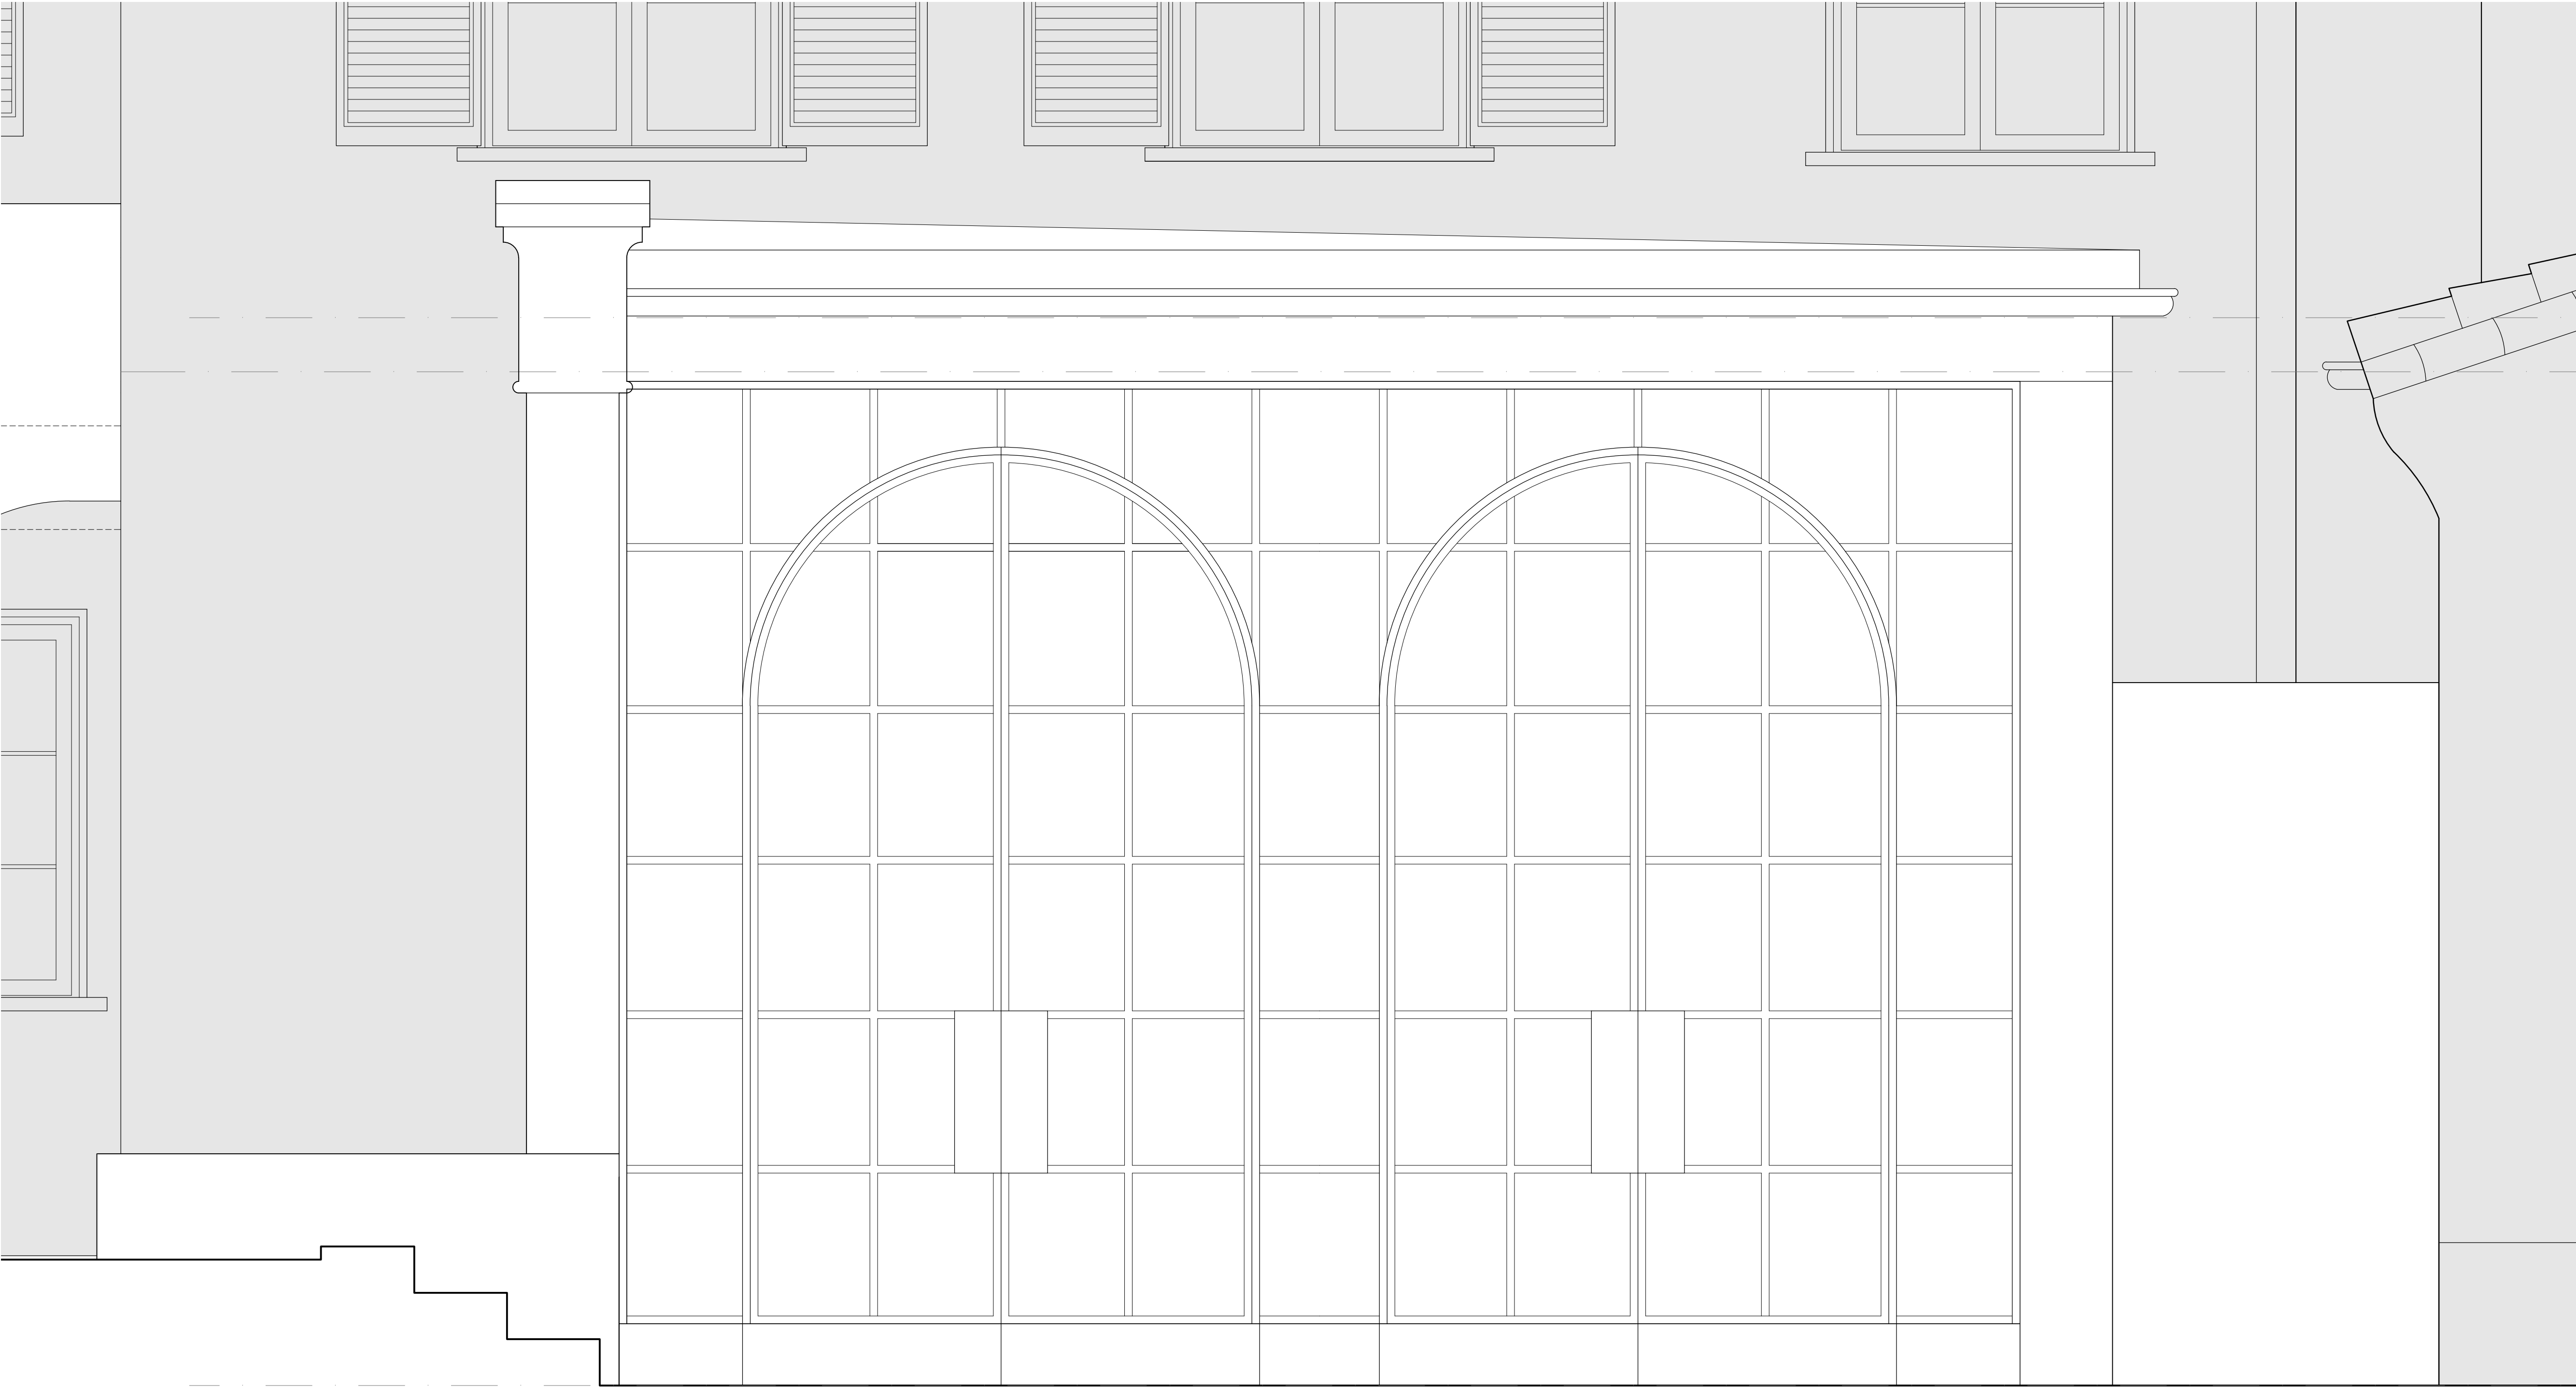

1 SOUTH ENLARGED ELEVATION

SCALE: 1" = 1'-0"

RESTORATION NOTE:
ALL EXISTING TO REMAIN TRIM, WINDOWS, DOORS AND SHUTTERS
TO BE RESTORED TO WELL-MAINTAINED CONDITION, REPAINT.

