

SHEET INDEX

- A10 COVER SHEET
- A20 EXISTING & PROPOSED SITE PLAN
- A22 FLOOR PLAN
- A24 VISIBILITY PLAN
- A40 ELEVATIONS
- A41 ELEVATIONS
- S200 FOUNDATION DETAILS
- S201 ROOF DRAINING PLAN
- S400 FRAMING DETAILS

paradisa commercial

1602 WILSHIRE BLVD
AUSTIN, TX 78722

PARADISA HOMES
7427 NORTH LAMAR BLVD STE 101
AUSTIN, TX 78752
512.910.4505

DOOR NOTES:

- ALL GLAZING IN DOORS SHALL BE TEMPERED
- ALL GLAZING IN DOORS SHALL BE FULLY HEIGHTS SHIPPED
- ALL EXTERIOR DOORS SHALL BE FULLY HEIGHTS SHIPPED

WINDOW NOTES:

- GLAZING WITHIN 4' OF EITHER SIDE OF ANY DOOR SHALL BE TEMPERED
- GLAZING GREATER THAN 8' x 8' IN AREA WITH A BOTTOM EDGE LESS THAN 4' FROM FINISH FLOOR SHALL BE FULLY HEIGHTS SHIPPED
- ALL WINDOWS TO BE DOUBLE PANE INSULATED LOWE WITH AN INKON FLUING
- AT LEAST ONE WINDOW IN EACH BEDROOM SHALL BE 4' AFF MAX

AUSTIN VISIBILITY

- ALL WINDOWS AND DOORS SHALL BE FULLY HEIGHTS SHIPPED

FIRE PROTECTION

- PROVIDE CARBON MONOXIDE ALARM HARD WIRED WITH BATTERY BACKUP, INSTALLED OUTSIDE OF SLEEPING ROOM AND IMMEDIATE COMMON AREAS OUTSIDE OF SLEEPING ROOMS
- PROVIDE SMOKE ALARMS HARD WIRED, INTERCONNECTED BATTERY BACKUP, AT EACH SLEEPING ROOM AND IMMEDIATE COMMON AREAS OUTSIDE OF SLEEPING ROOMS



1602 WILSHIRE BLVD
AUSTIN, TX 78722
COVER

REVISIONS

ISSUE DATE
09-11-2020
JOB NUMBER

SHEET
A0




09/11/2020

ROOF PLAN

A2.1

ROOF PLAN
SCALE: 1/4" = 1'-0" (1/4" = 1'-0")

7

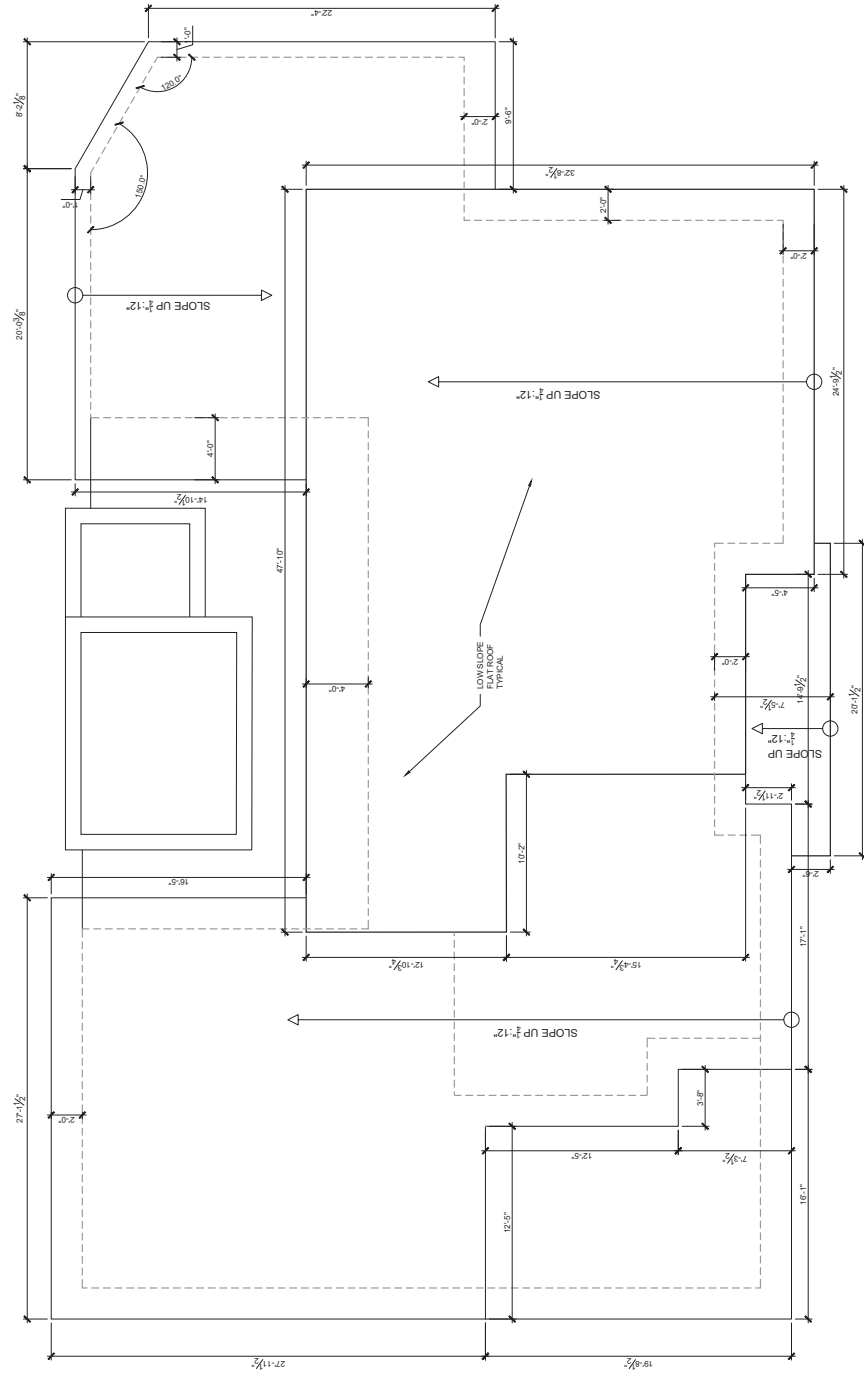



date	issues & revisions	discuss
09/11/2020		

1000

ELEVATIONS


number

A4.0


Copyright © 2007

REAR ELEVATION
SCALE 1/4" = 1'-0" (HALF SCALE = 1/8" = 1'-0")

2/

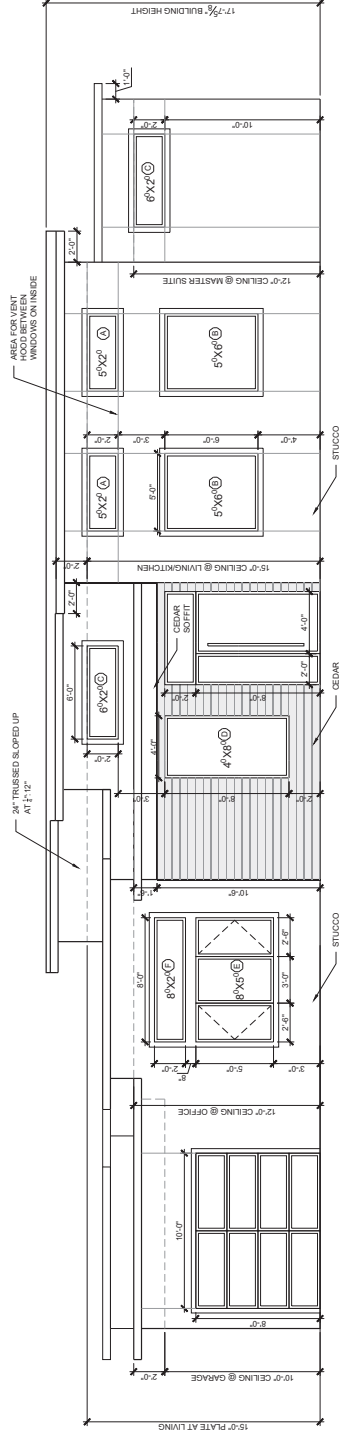

FRONT ELEVATION
SCALE: 1/4" = 1'-0" (HALF SCALE = 1/8" = 1'-0")

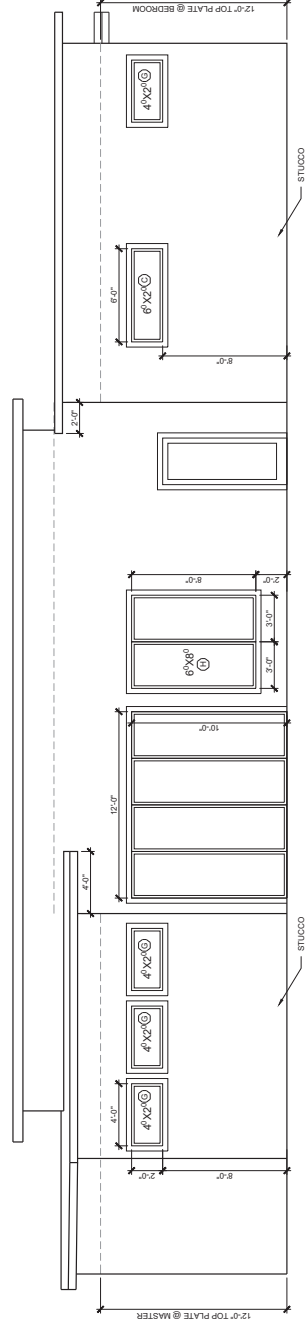

REAR ELEVATION

[illegible]


ELEVATIONS

number


A4.1

Copyright © 2007
D.A.


COURTYARD ELEVATION

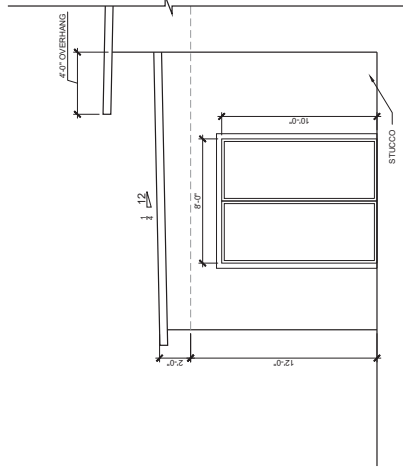


SIDE ELEVATION

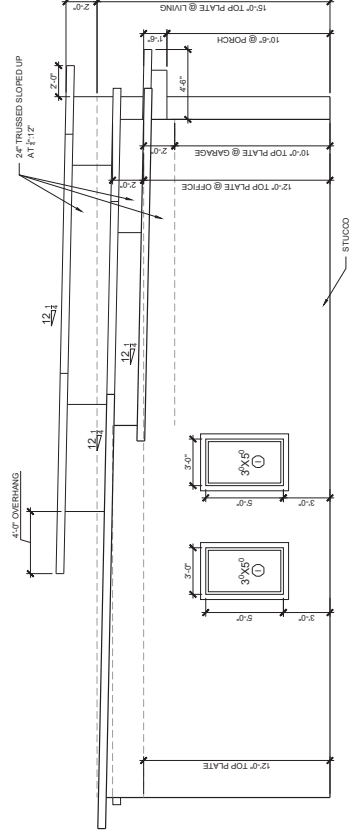

COURTYARD ELEVATION

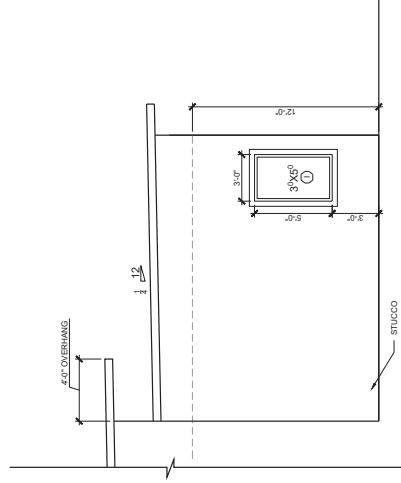

SIDE ELEVATION

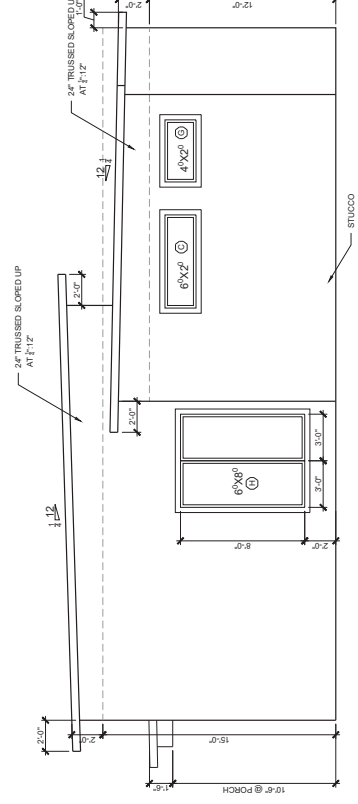

4

SIDE ELEVATION
SCALE: 1/4" = 1'-0" ON E SCALE 1/8" = 1'-0" ON V SCALE

COURTYARD ELEMENTS

SIDE ELEVATION
SCALE: 1/4" = 1'-0" ON E SCALE 1/8" = 1'-0" ON V SCALE

COURTYARD ELEMENTS



