
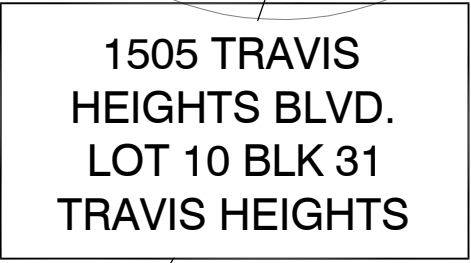


PAIGE & ANDY HART  
1505 TRAVIS HEIGHTS BLVD.  
AUSTIN, TX 78704

MERZBAU DESIGN COLLECTIVE  
4009 BANISTER LANE #250  
AUSTIN, TX 78704  
T 512.636.5900  
CONTACT: J.C. SCHMEIL, AIA

# ENGINEER

\*NOTE: PROVIDE 8 INCHES OF HARDWOOD  
MULCH ON TOP OF EXISTING  
(UNDISTURBED) GRADE WITHIN ENTIRE  
CRZ OF PROTECTED TREES WHERE  
PROTECTIVE FENCING CANNOT  
INCORPORATE FULL EXTENT OF ½ CRZ.

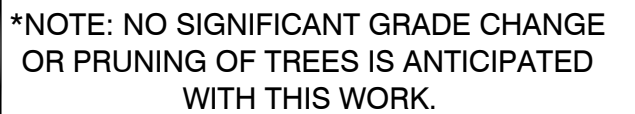

**1 SITE PLAN**

1 / 8 " = 1 ' - 0 " ON 22 " X 34 "

1 / 16 " = 1 ' - 0 " ON 11 " X 17 "



I.C.: 2,421 S.F. (33.58% OF ALLOWABLE)

**M E R Z B A U**  
**DESIGN COLLECTIVE**  
4009 Banister Lane #250, Austin, TX 78704  
T | 512 636 5900 E | jcschmei@merzbau.com  
J. C. SCHMEI, ARCHITECT AIA | TEXAS LICENSE NO. 20007


PAIGE & ANDY HART  
1505 TRAVIS HEIGHTS BLVD.  
AUSTIN, TX 78704

09.27.21



## SITE PLAN

1/8" = 1'-0" ON 22X34  
1/16" = 1'-0" ON 11X17


## A1.1

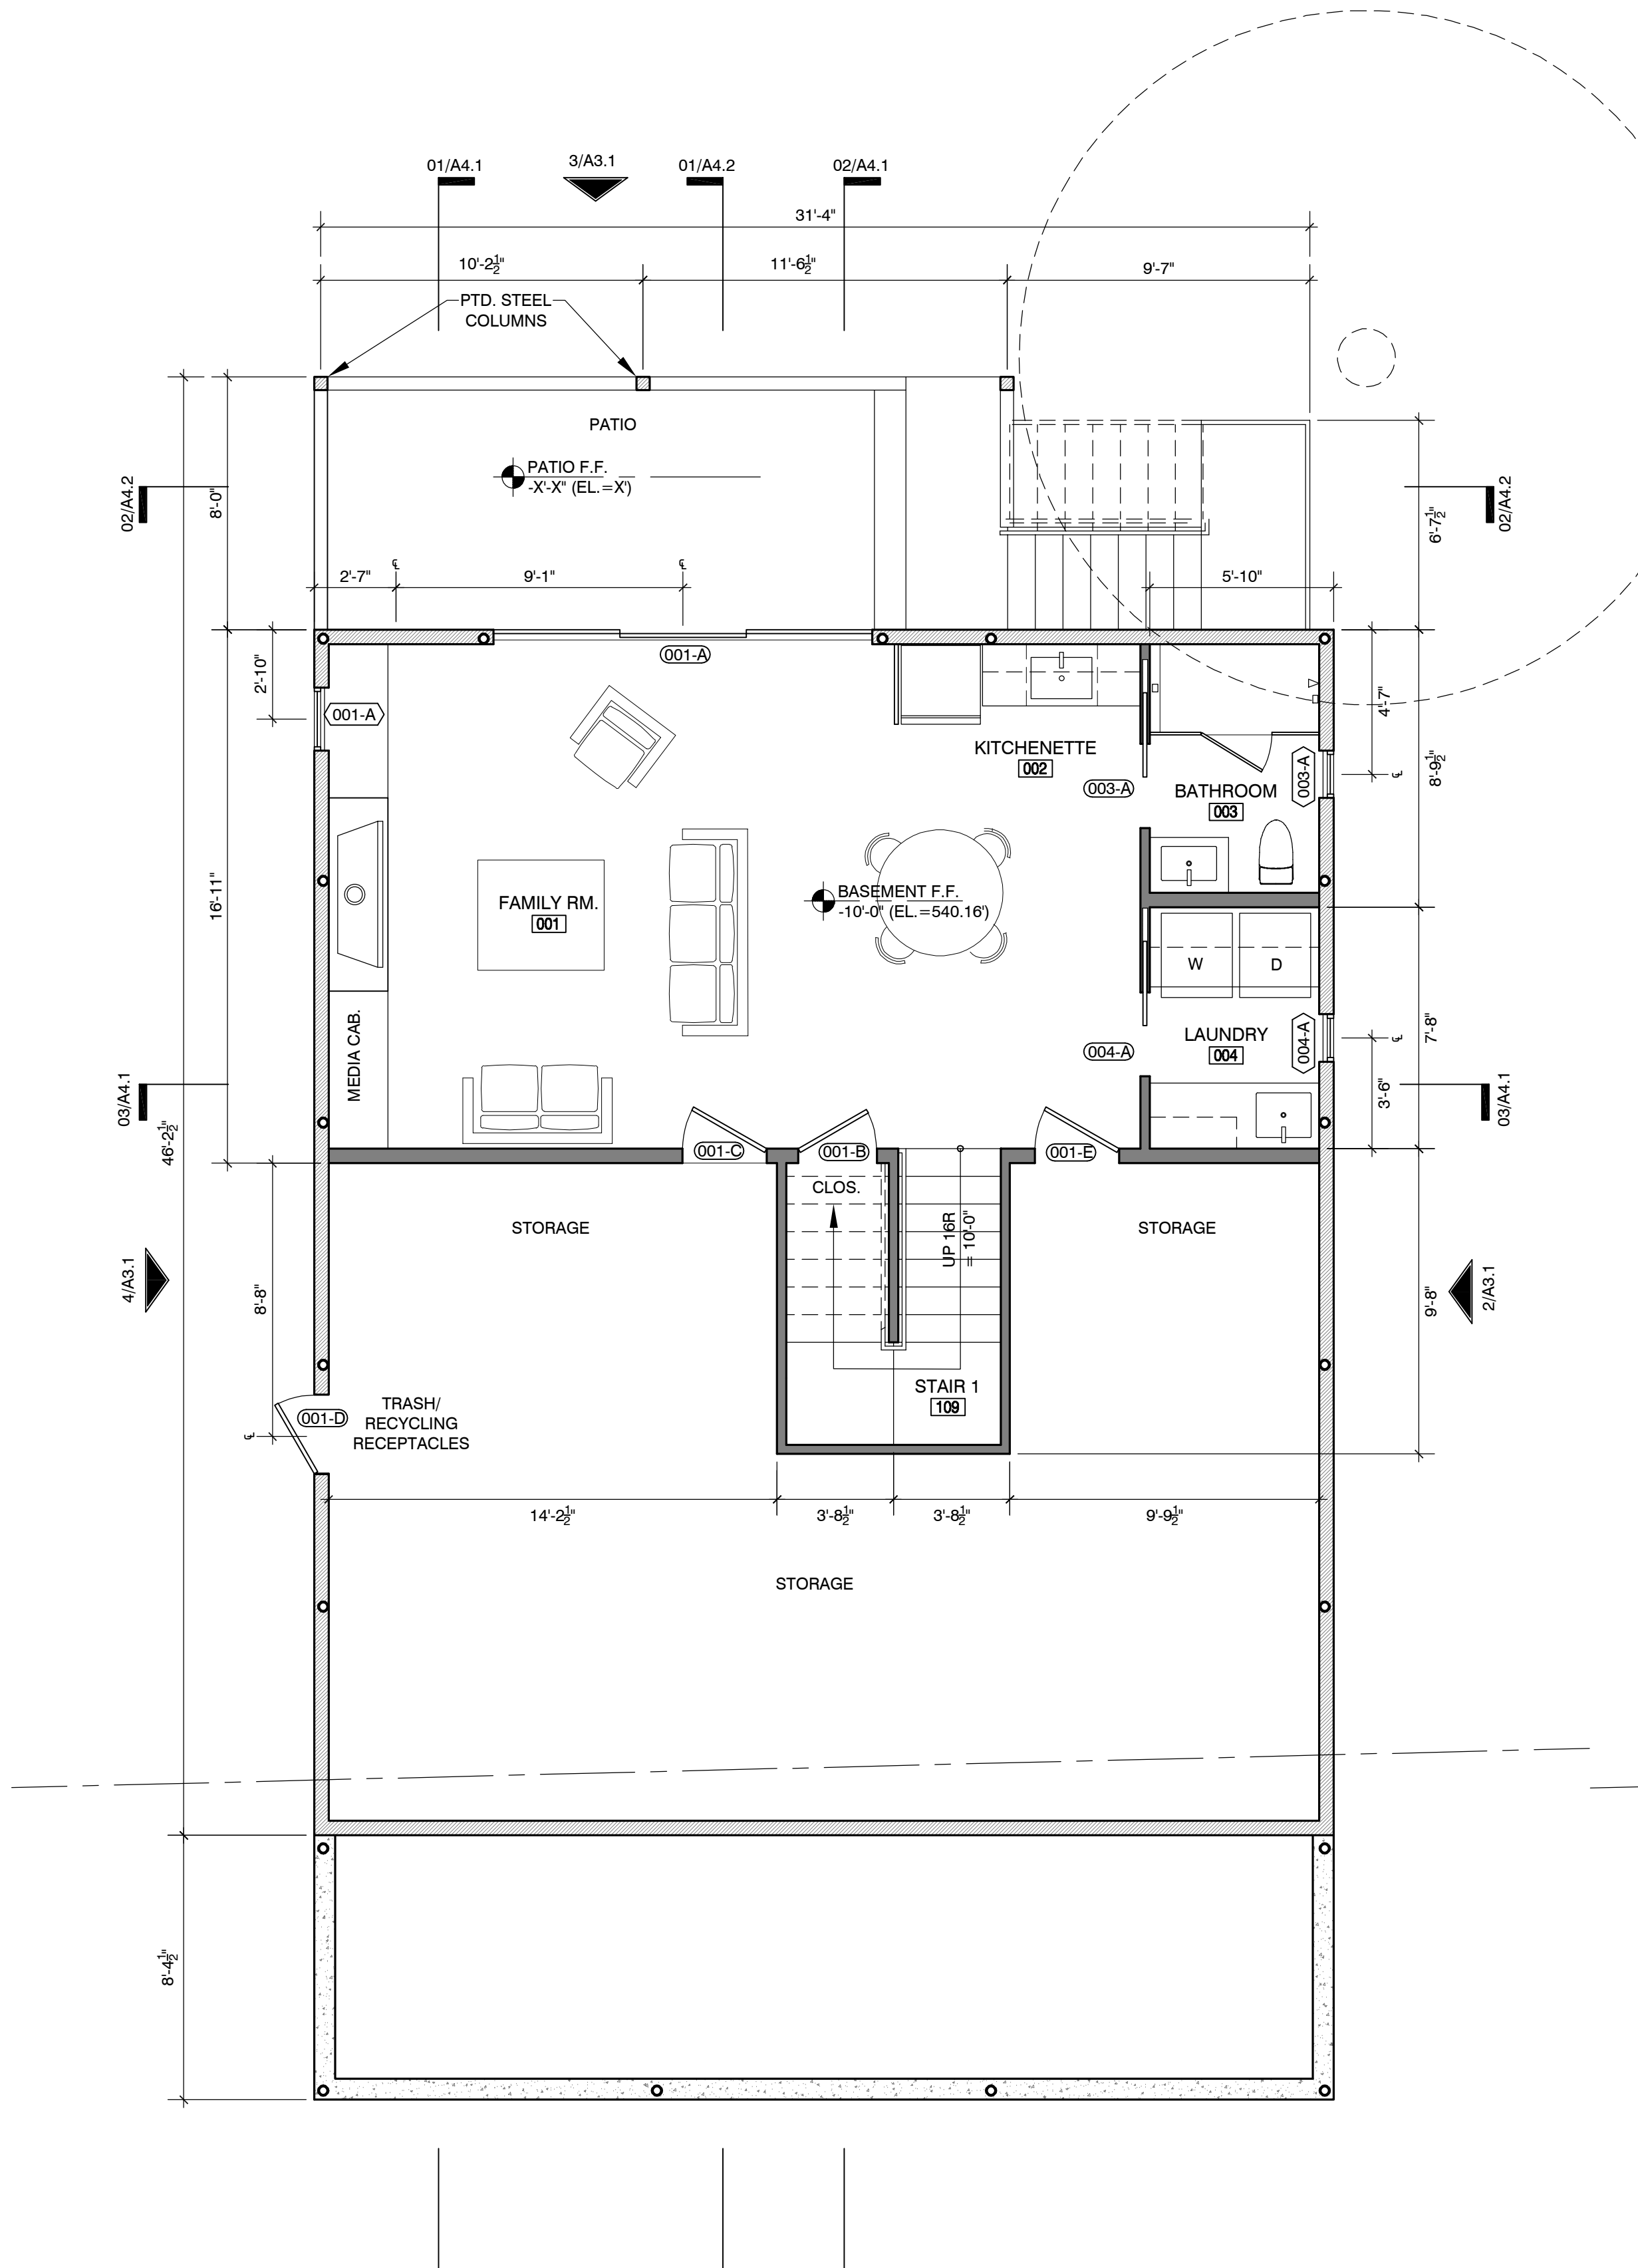

1 BASEMENT FLOOR PLAN  
1/4" = 1'-0" ON 22"X34"  
1/8" = 1'-0" ON 11"X17"

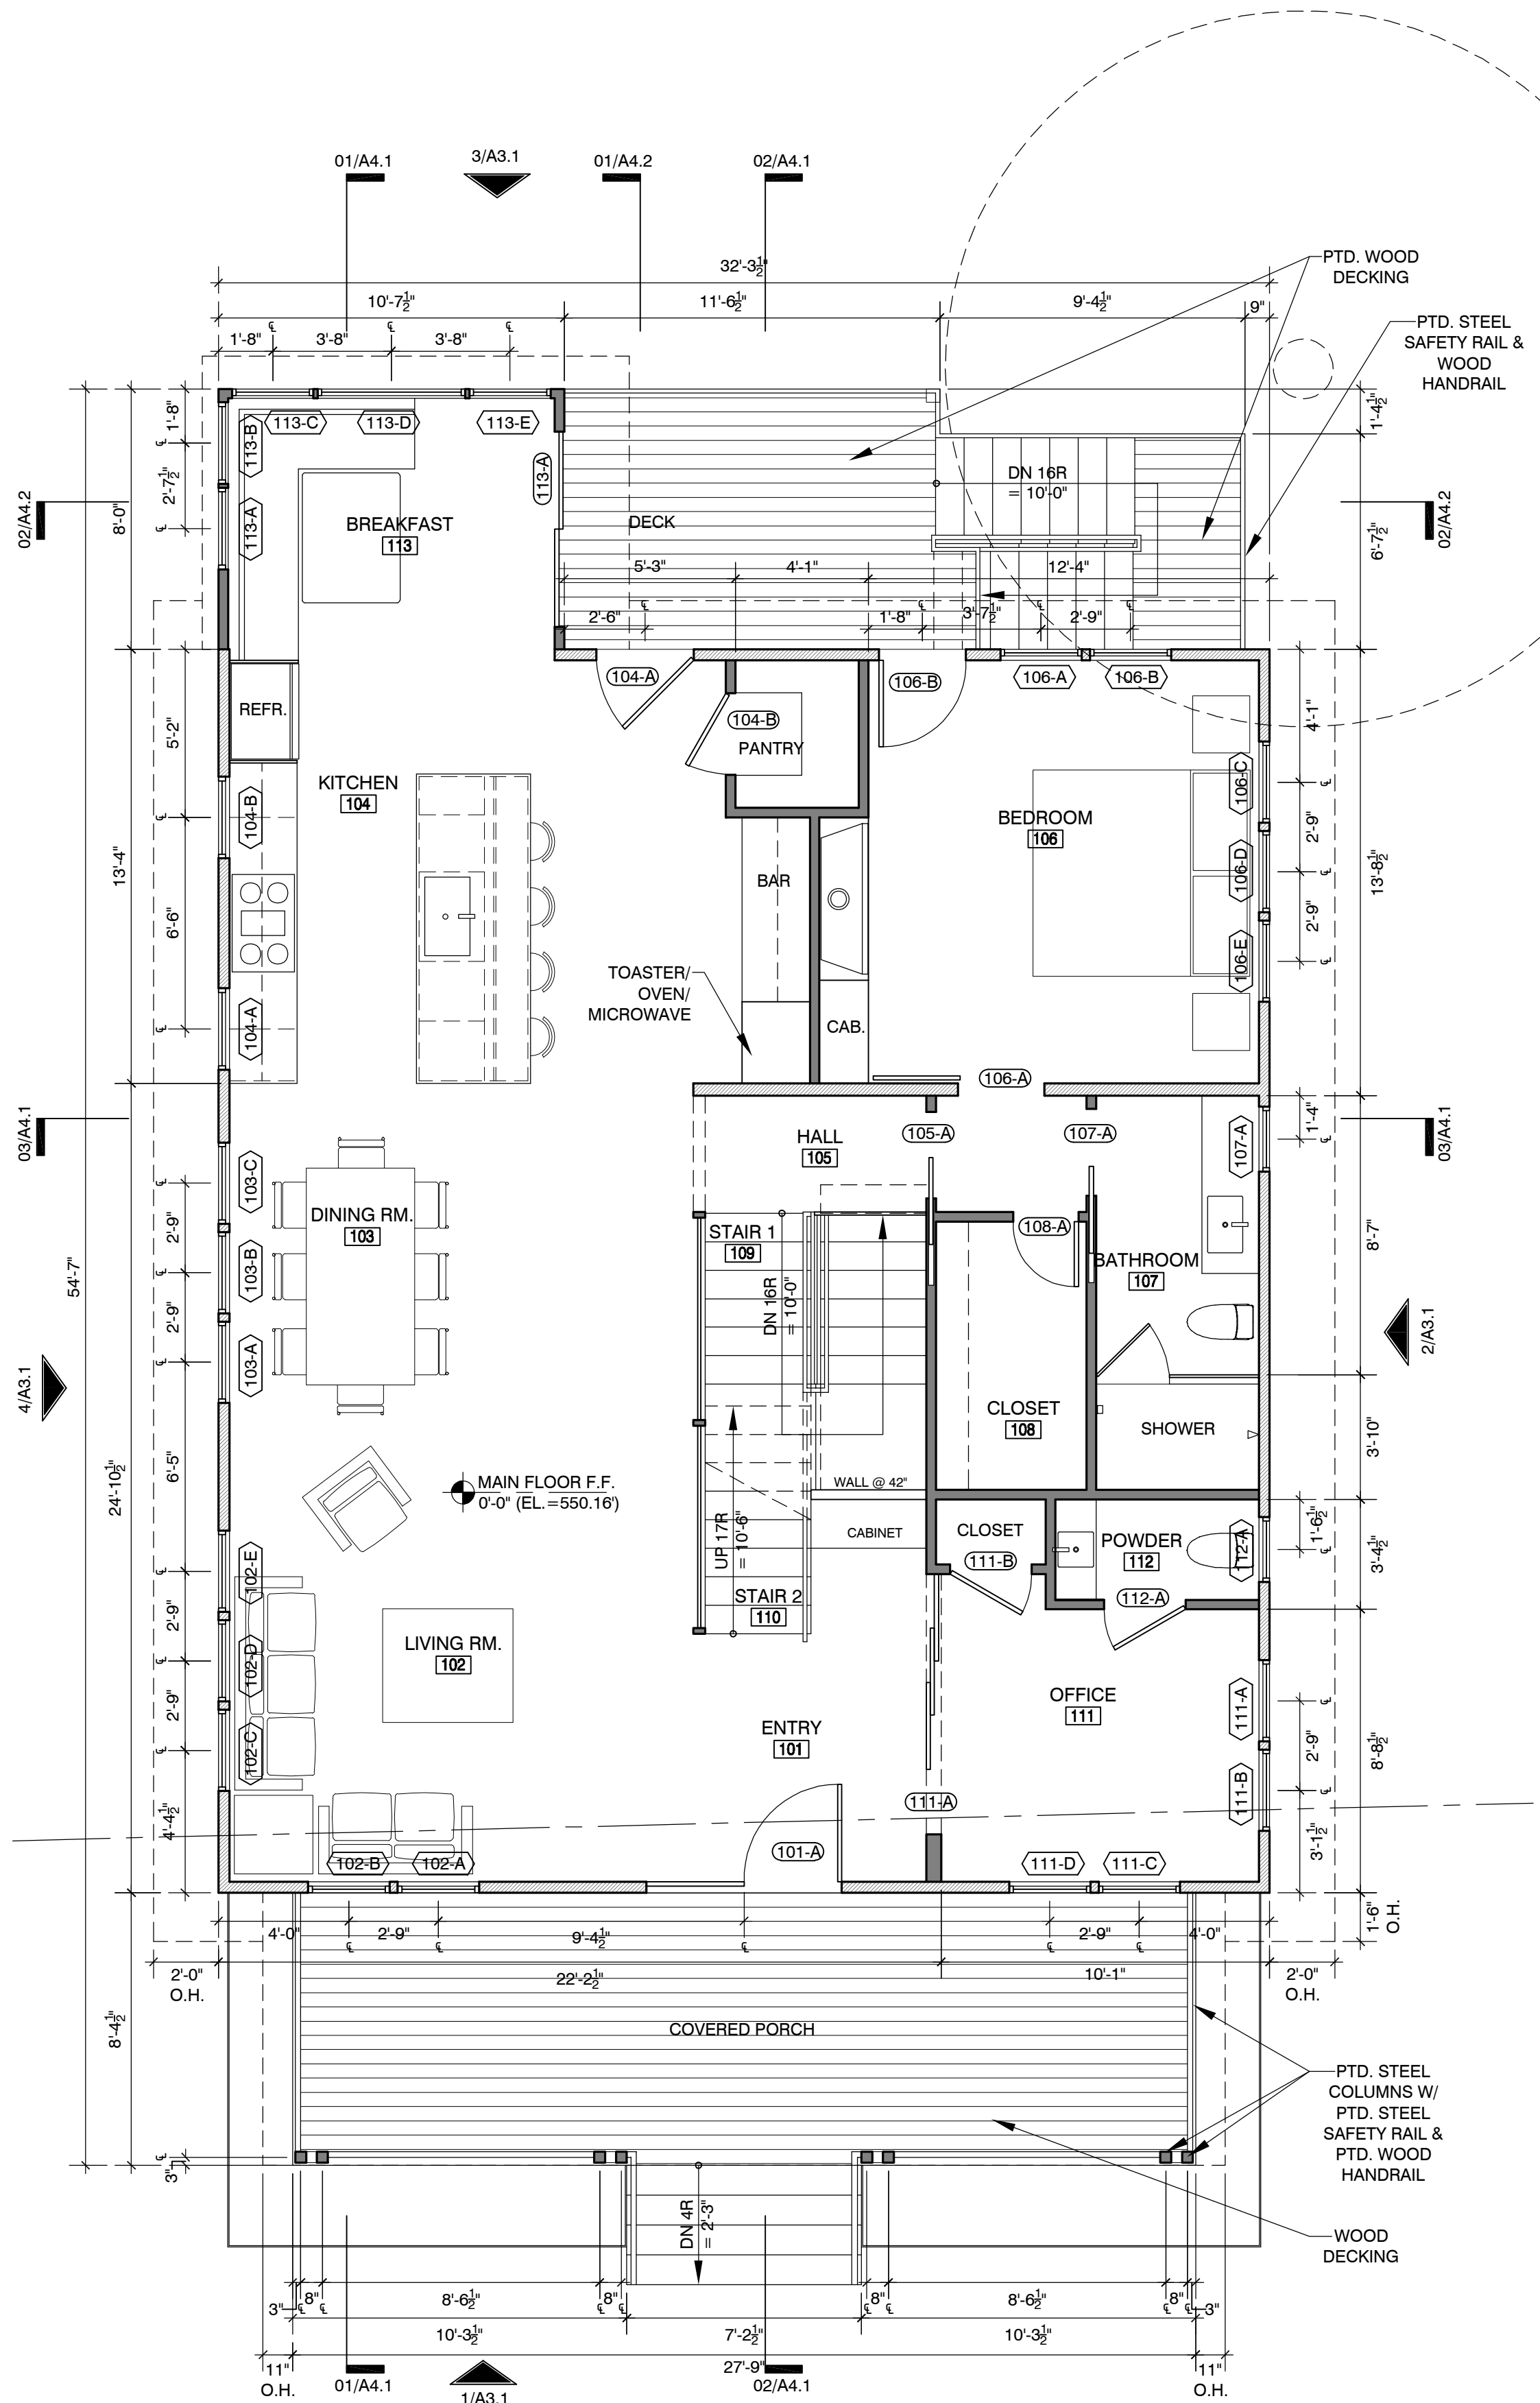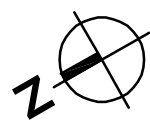

2 MAIN LEVEL FLOOR PLAN  
1/4" = 1'-0" ON 22"X34"  
1/8" = 1'-0" ON 11"X17"

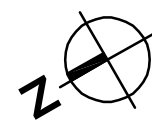

M E R Z B A U  
DESIGN COLLECTIVE  
4009 Barlister Lane #250, Austin, TX 78704  
T 512.636.5900 E j.schmel@merzbau.com  
J.C. SCHMEL, ARCHITECT AIA | TEXAS LICENSE NO. 20007

HART RESIDENCE  
PAIGE & ANDY HART  
1505 TRAVIS HEIGHTS BLVD.  
AUSTIN, TX 78704

| △ | ISSUE      | DATE    |
|---|------------|---------|
|   | SD         | 6/30/21 |
|   | HLC REVIEW | 9/27/21 |
|   |            |         |
|   |            |         |
|   |            |         |


The drawings, specifications, ideas, designs, and arrangements presented herein are and shall remain the property of Merzbau Design Collective. No part thereof shall be copied, disclosed to others or used in connection with any work or project other than the specific project for which they were prepared and developed without the written consent of Merzbau Design Collective. Visual contact with these drawings shall constitute conclusive evidence of acceptance of these restrictions.

ISSUE DATE:  
09.27.21

BASEMENT +  
MAIN FL PLANS

1/4" = 1'-0" ON 22X34  
1/8" = 1'-0" ON 11X17

A2.1

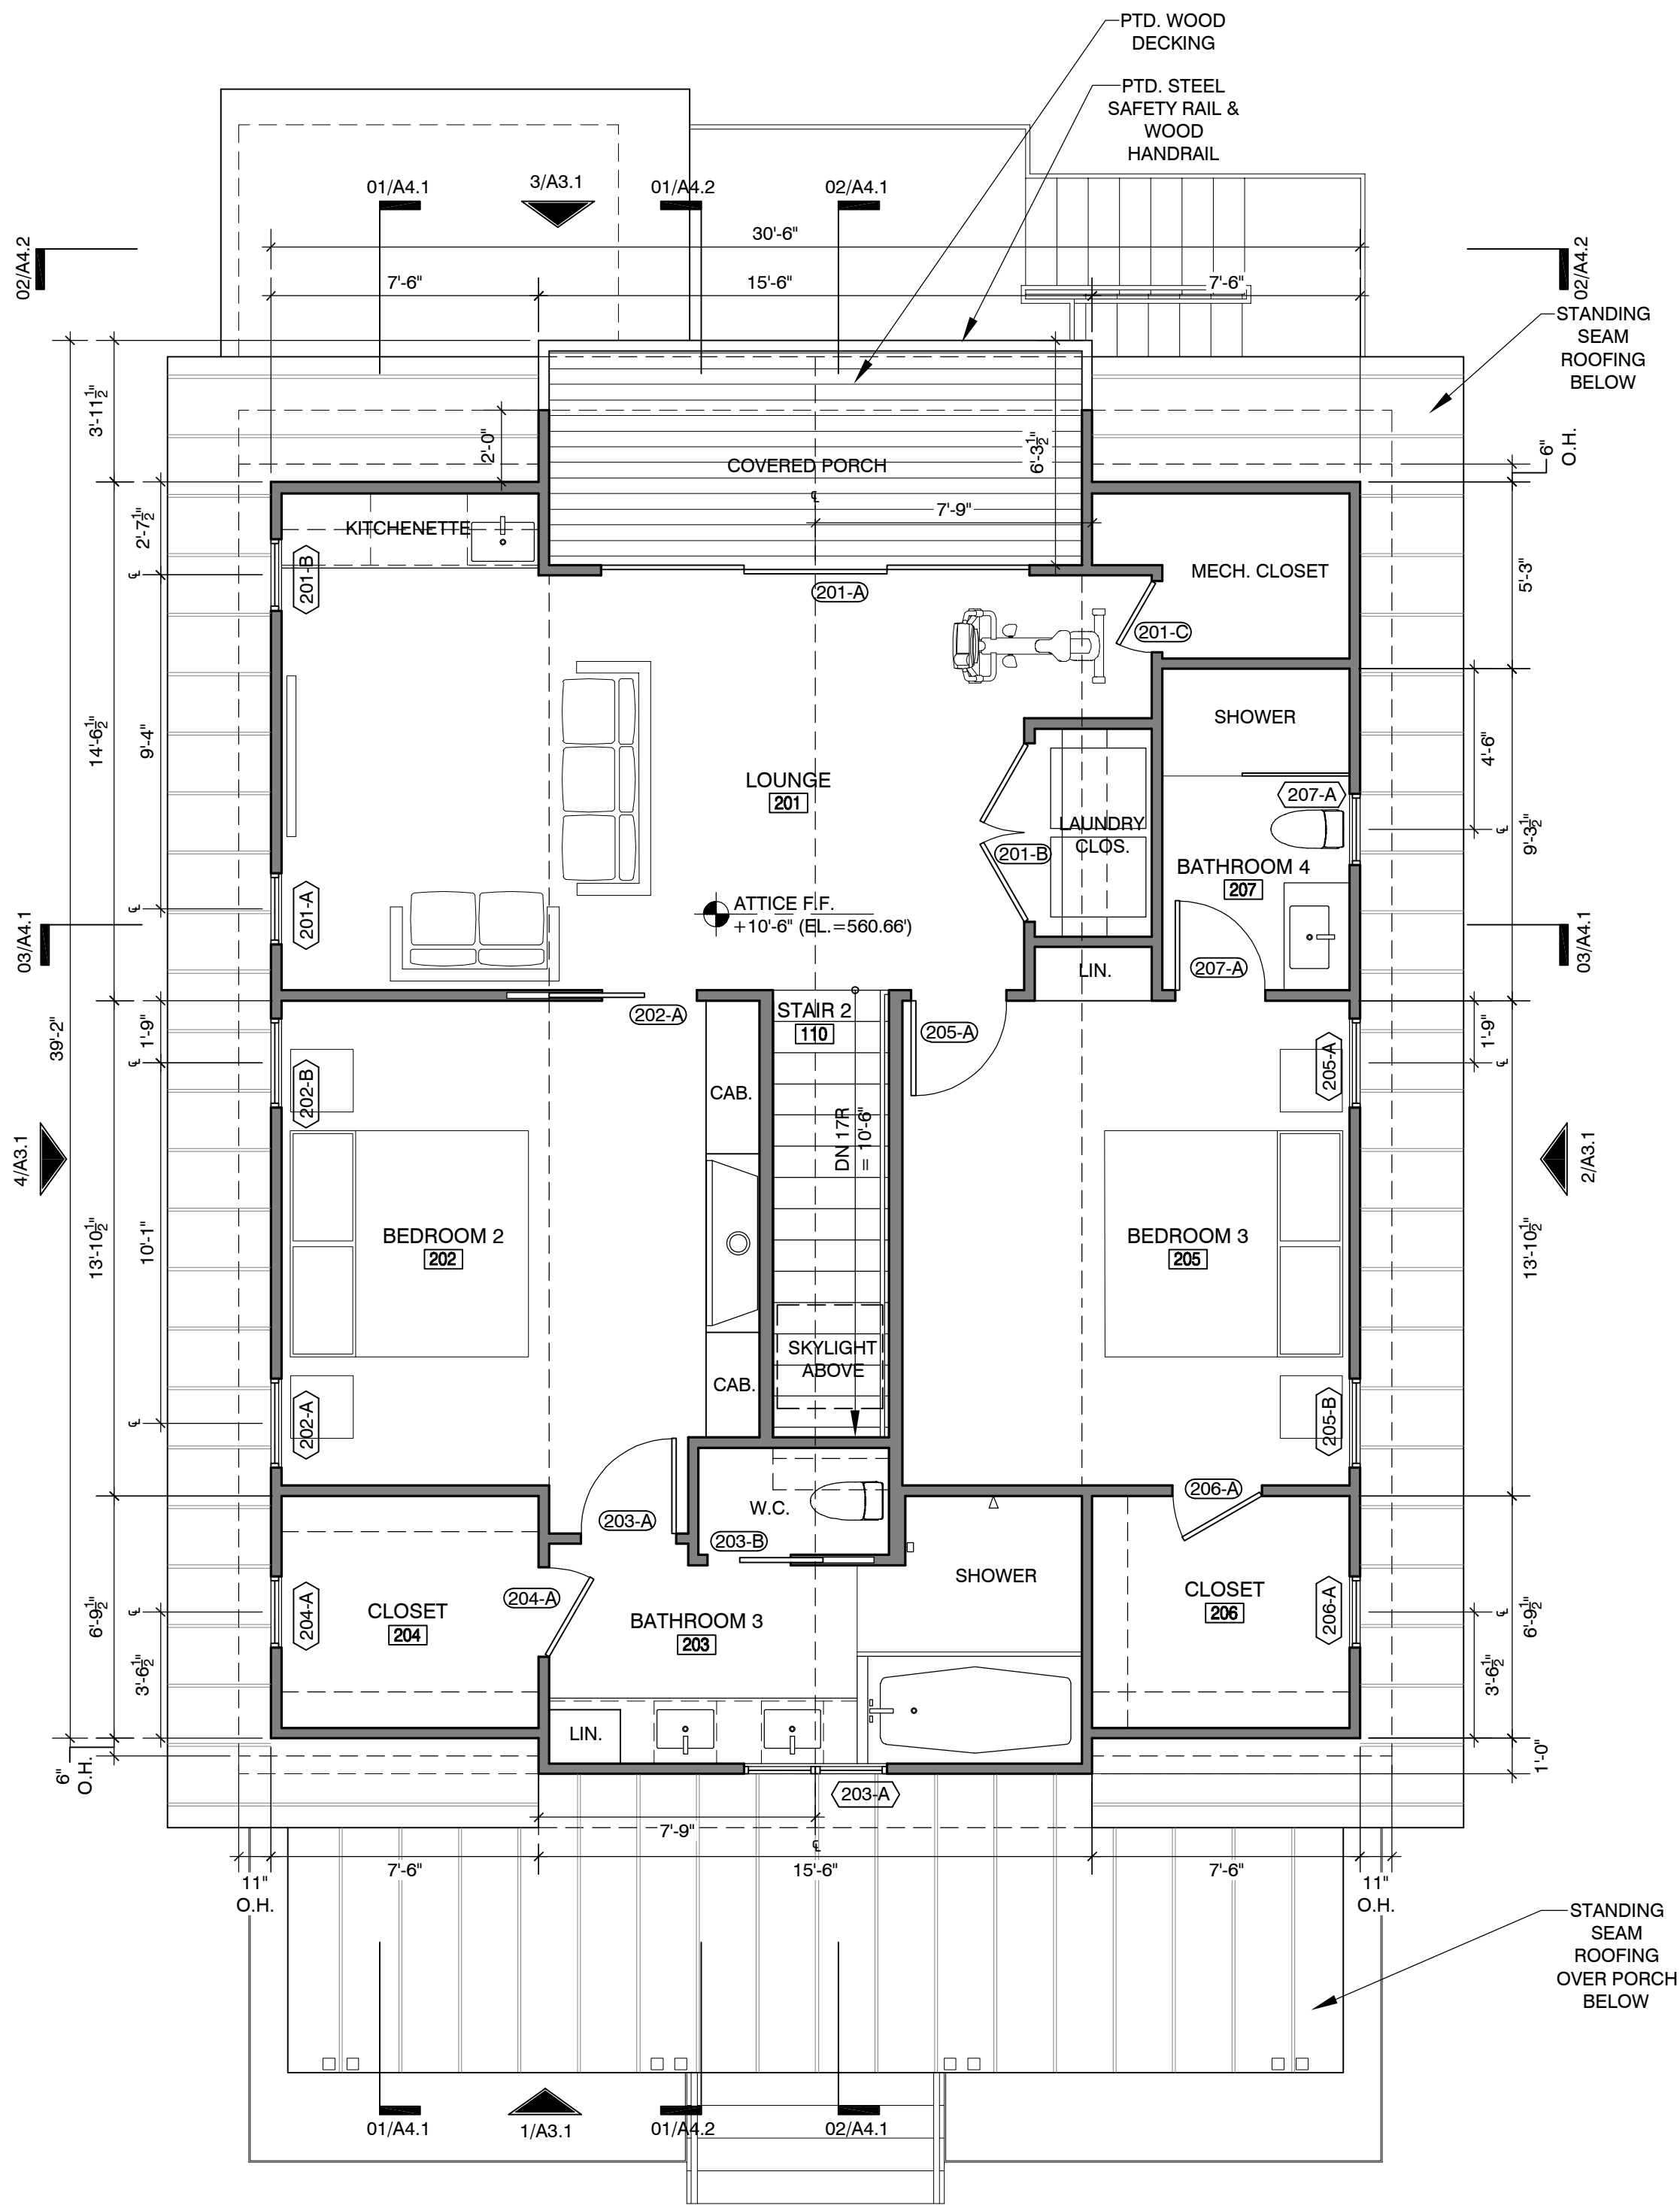

1 ATTIC FLOOR PLAN  
1/4" = 1'-0" ON 22X34  
1/8" = 1'-0" ON 11X17



M E R Z B A U  
DESIGN COLLECTIVE  
4009 Barister Lane #250, Austin, TX 78704  
T 512 636 5900 E jcschmeil@merzbaudesign.com  
J.C. SCHMEIL, ARCHITECT AIA, TEXAS LICENSE NO. 20007

HART RESIDENCE  
PAIGE & ANDY HART  
1505 TRAVIS HEIGHTS BLVD.  
AUSTIN, TX 78704

| △ | ISSUE      | DATE    |
|---|------------|---------|
|   | SD         | 6/30/21 |
|   | HLC REVIEW | 9/27/21 |
|   |            |         |
|   |            |         |
|   |            |         |
|   |            |         |

The drawings, specifications, ideas, designs, and arrangements presented herein are and shall remain the property of Merzbau Design Collective. No part thereof shall be copied, disclosed to others or used in connection with any work or project other than the specific project for which they were prepared and developed without the written consent of Merzbau Design Collective. Visual contact with these drawings shall constitute conclusive evidence of acceptance of these restrictions.

ISSUE DATE:  
09.27.21

ATTIC  
FLOOR PLAN

1/4" = 1'-0" ON 22X34  
1/8" = 1'-0" ON 11X17

A2.2



**1 WEST ELEVATION**  
1/4" = 1'-0" ON 22"X34"  
1/8" = 1'-0" ON 11"X17"




**2 SOUTH ELEVATION**  
1/4" = 1'-0" ON 22"X34"  
1/8" = 1'-0" ON 11"X17"



**3 EAST ELEVATION**  
1/4" = 1'-0" ON 22"X34"  
1/8" = 1'-0" ON 11"X17"



**4 NORTH ELEVATION**  
1/4" = 1'-0" ON 22"X34"  
1/8" = 1'-0" ON 11"X17"

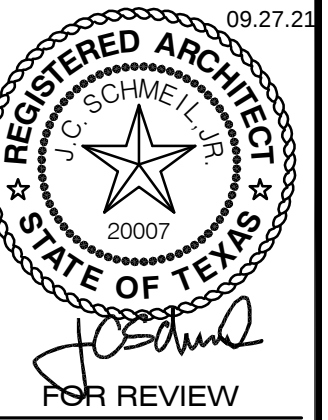

**M E R Z B A U**  
**DESIGN COLLECTIVE**  
4009 Banister Lane #250, Austin, TX 78704  
T 512 636 5900 E jcschmel@merzbaudesign.com  
J.C. SCHMEL, ARCHITECT AIA | TEXAS LICENSE NO. 2007

**HART RESIDENCE**  
**PAIGE & ANDY HART**  
**1505 TRAVIS HEIGHTS BLVD.**  
**AUSTIN, TX 78704**

| △          | ISSUE | DATE    |
|------------|-------|---------|
| SD         |       | 6/30/21 |
| HLC REVIEW |       | 9/27/21 |
|            |       |         |
|            |       |         |
|            |       |         |
|            |       |         |

The drawings, specifications, ideas, designs, and arrangements presented herein are and shall remain the property of Merzbau Design Collective. No part thereof shall be copied, disclosed to others or used in connection with any work or project other than the specific project for which they were prepared and developed without the written consent of Merzbau Design Collective. Visual contact with these drawings shall constitute conclusive evidence of acceptance of these restrictions.

ISSUE DATE:  
**09.27.21**

**BUILDING ELEVATIONS**

1/4" = 1'-0" ON 22X34  
1/8" = 1'-0" ON 11X17

**A3.1**