




City of Austin
Neighborhood Planning
& Zoning Department

ITEM 86

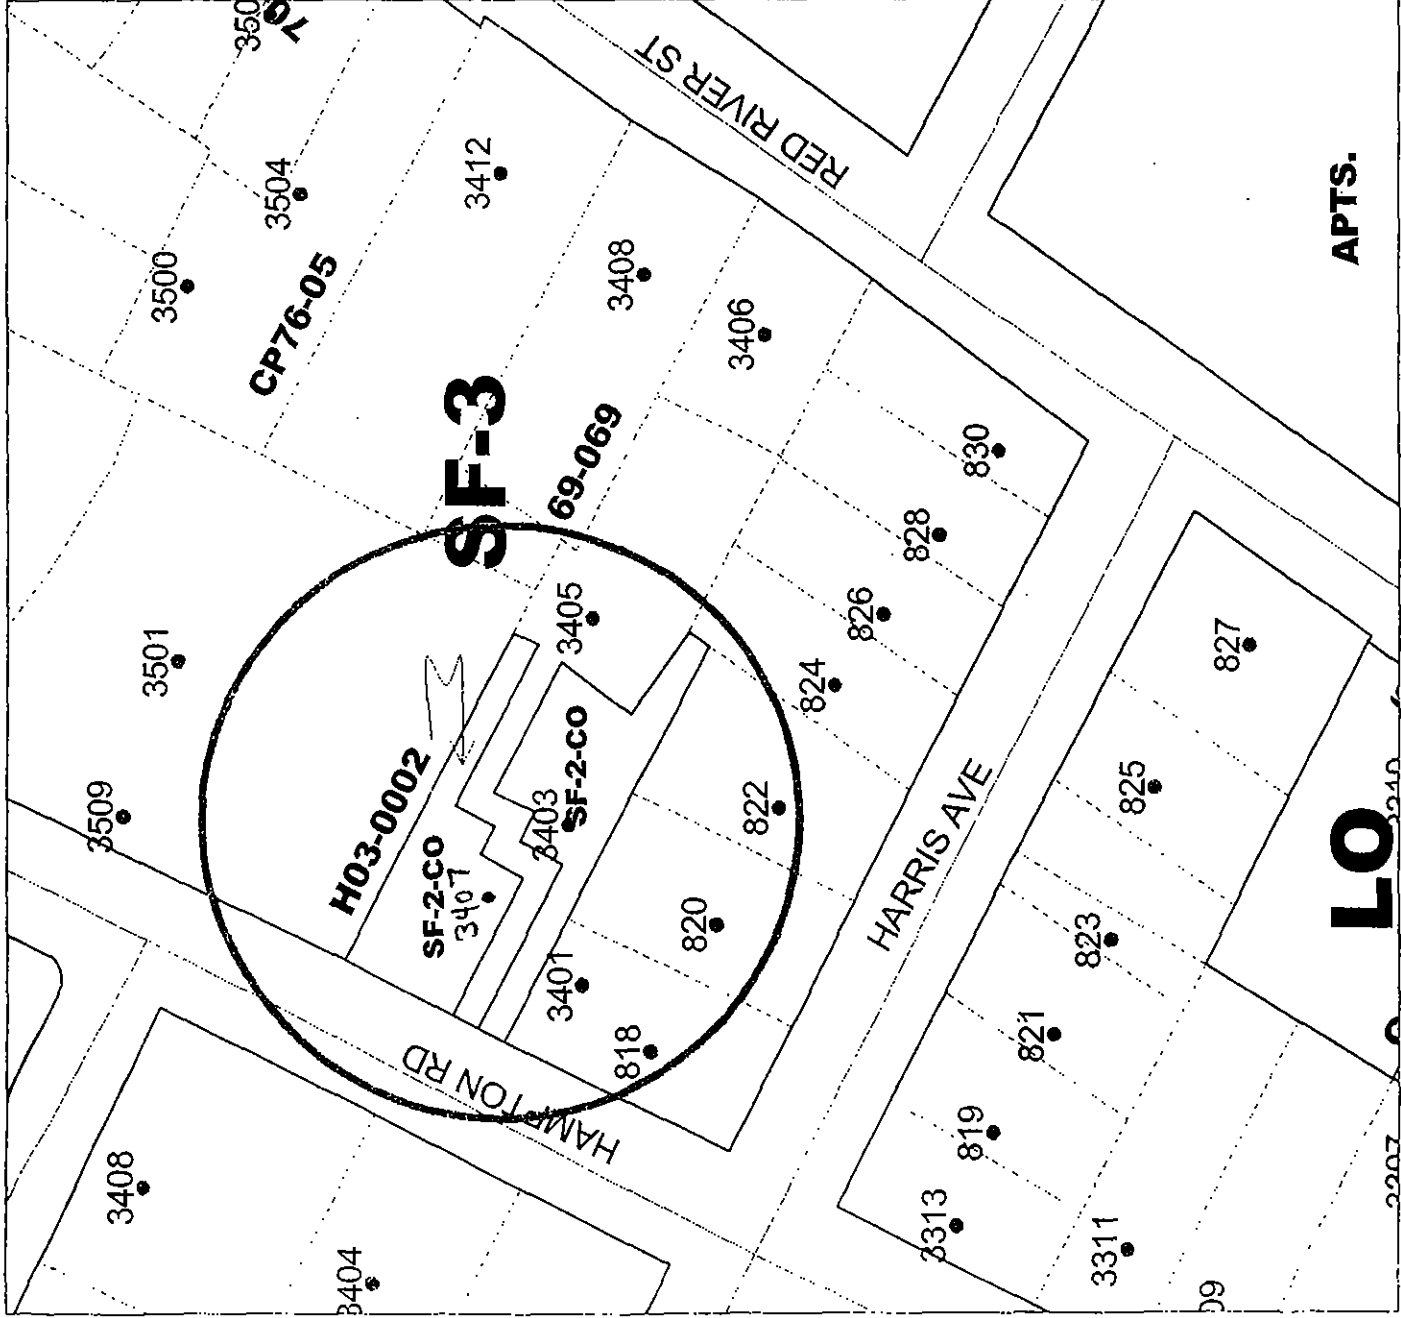

APTS.

LO


HANCOCK NEIGHBORHOOD PLANNING AREA:
CALCASIEU COTTAGES

This map has been produced by the City of Austin as a working staff map and is not warranted for any other use. No warranty is made by the City regarding its accuracy or completeness. Reproduction is not permitted without prior written permission from the City of Austin.

PROPOSED RESUBDIVISION - ITEM 86

Exhibit "A"

LOT 15-B2A	6105	72%
LOT 15-B2B	9234	24%
LOT 15B-1A	5793	59%

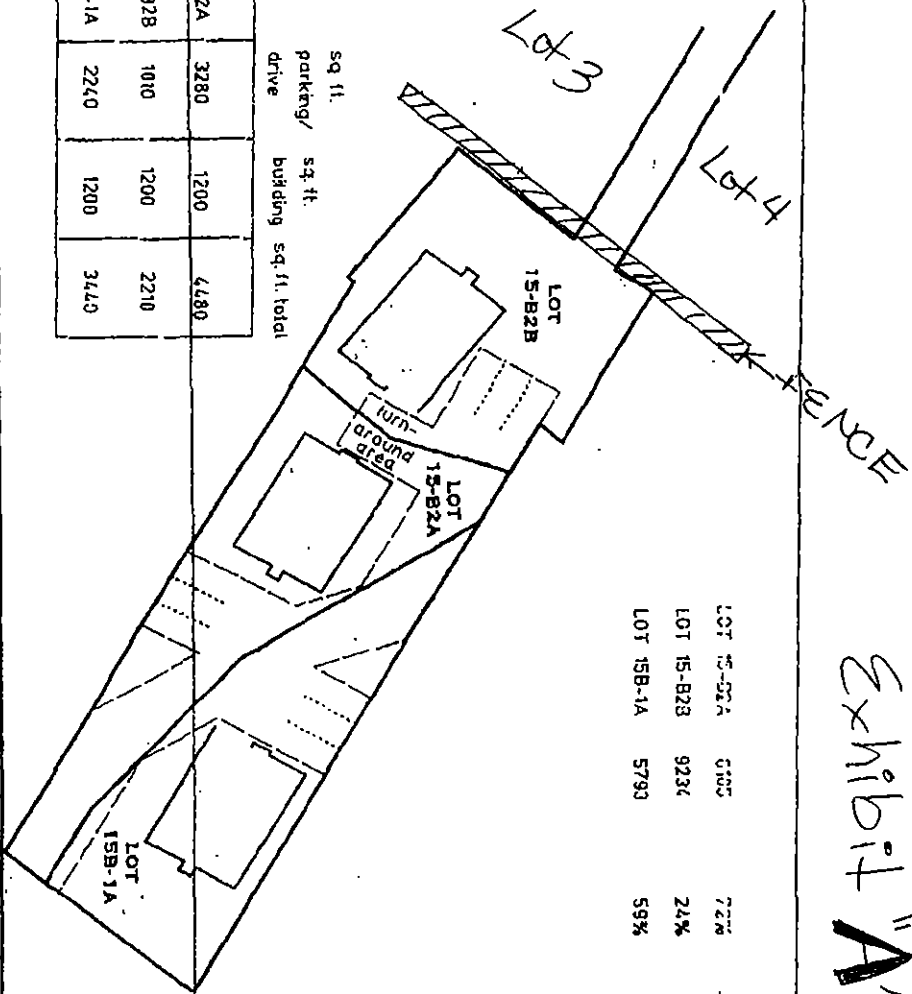

	sq. ft. parking/ drive	sq. ft. building	sq. ft. total
LOT 15-B2A	3280	1200	4480
LOT 15-B2B	1010	1200	2210
LOT 15B-1A	2240	1200	3440