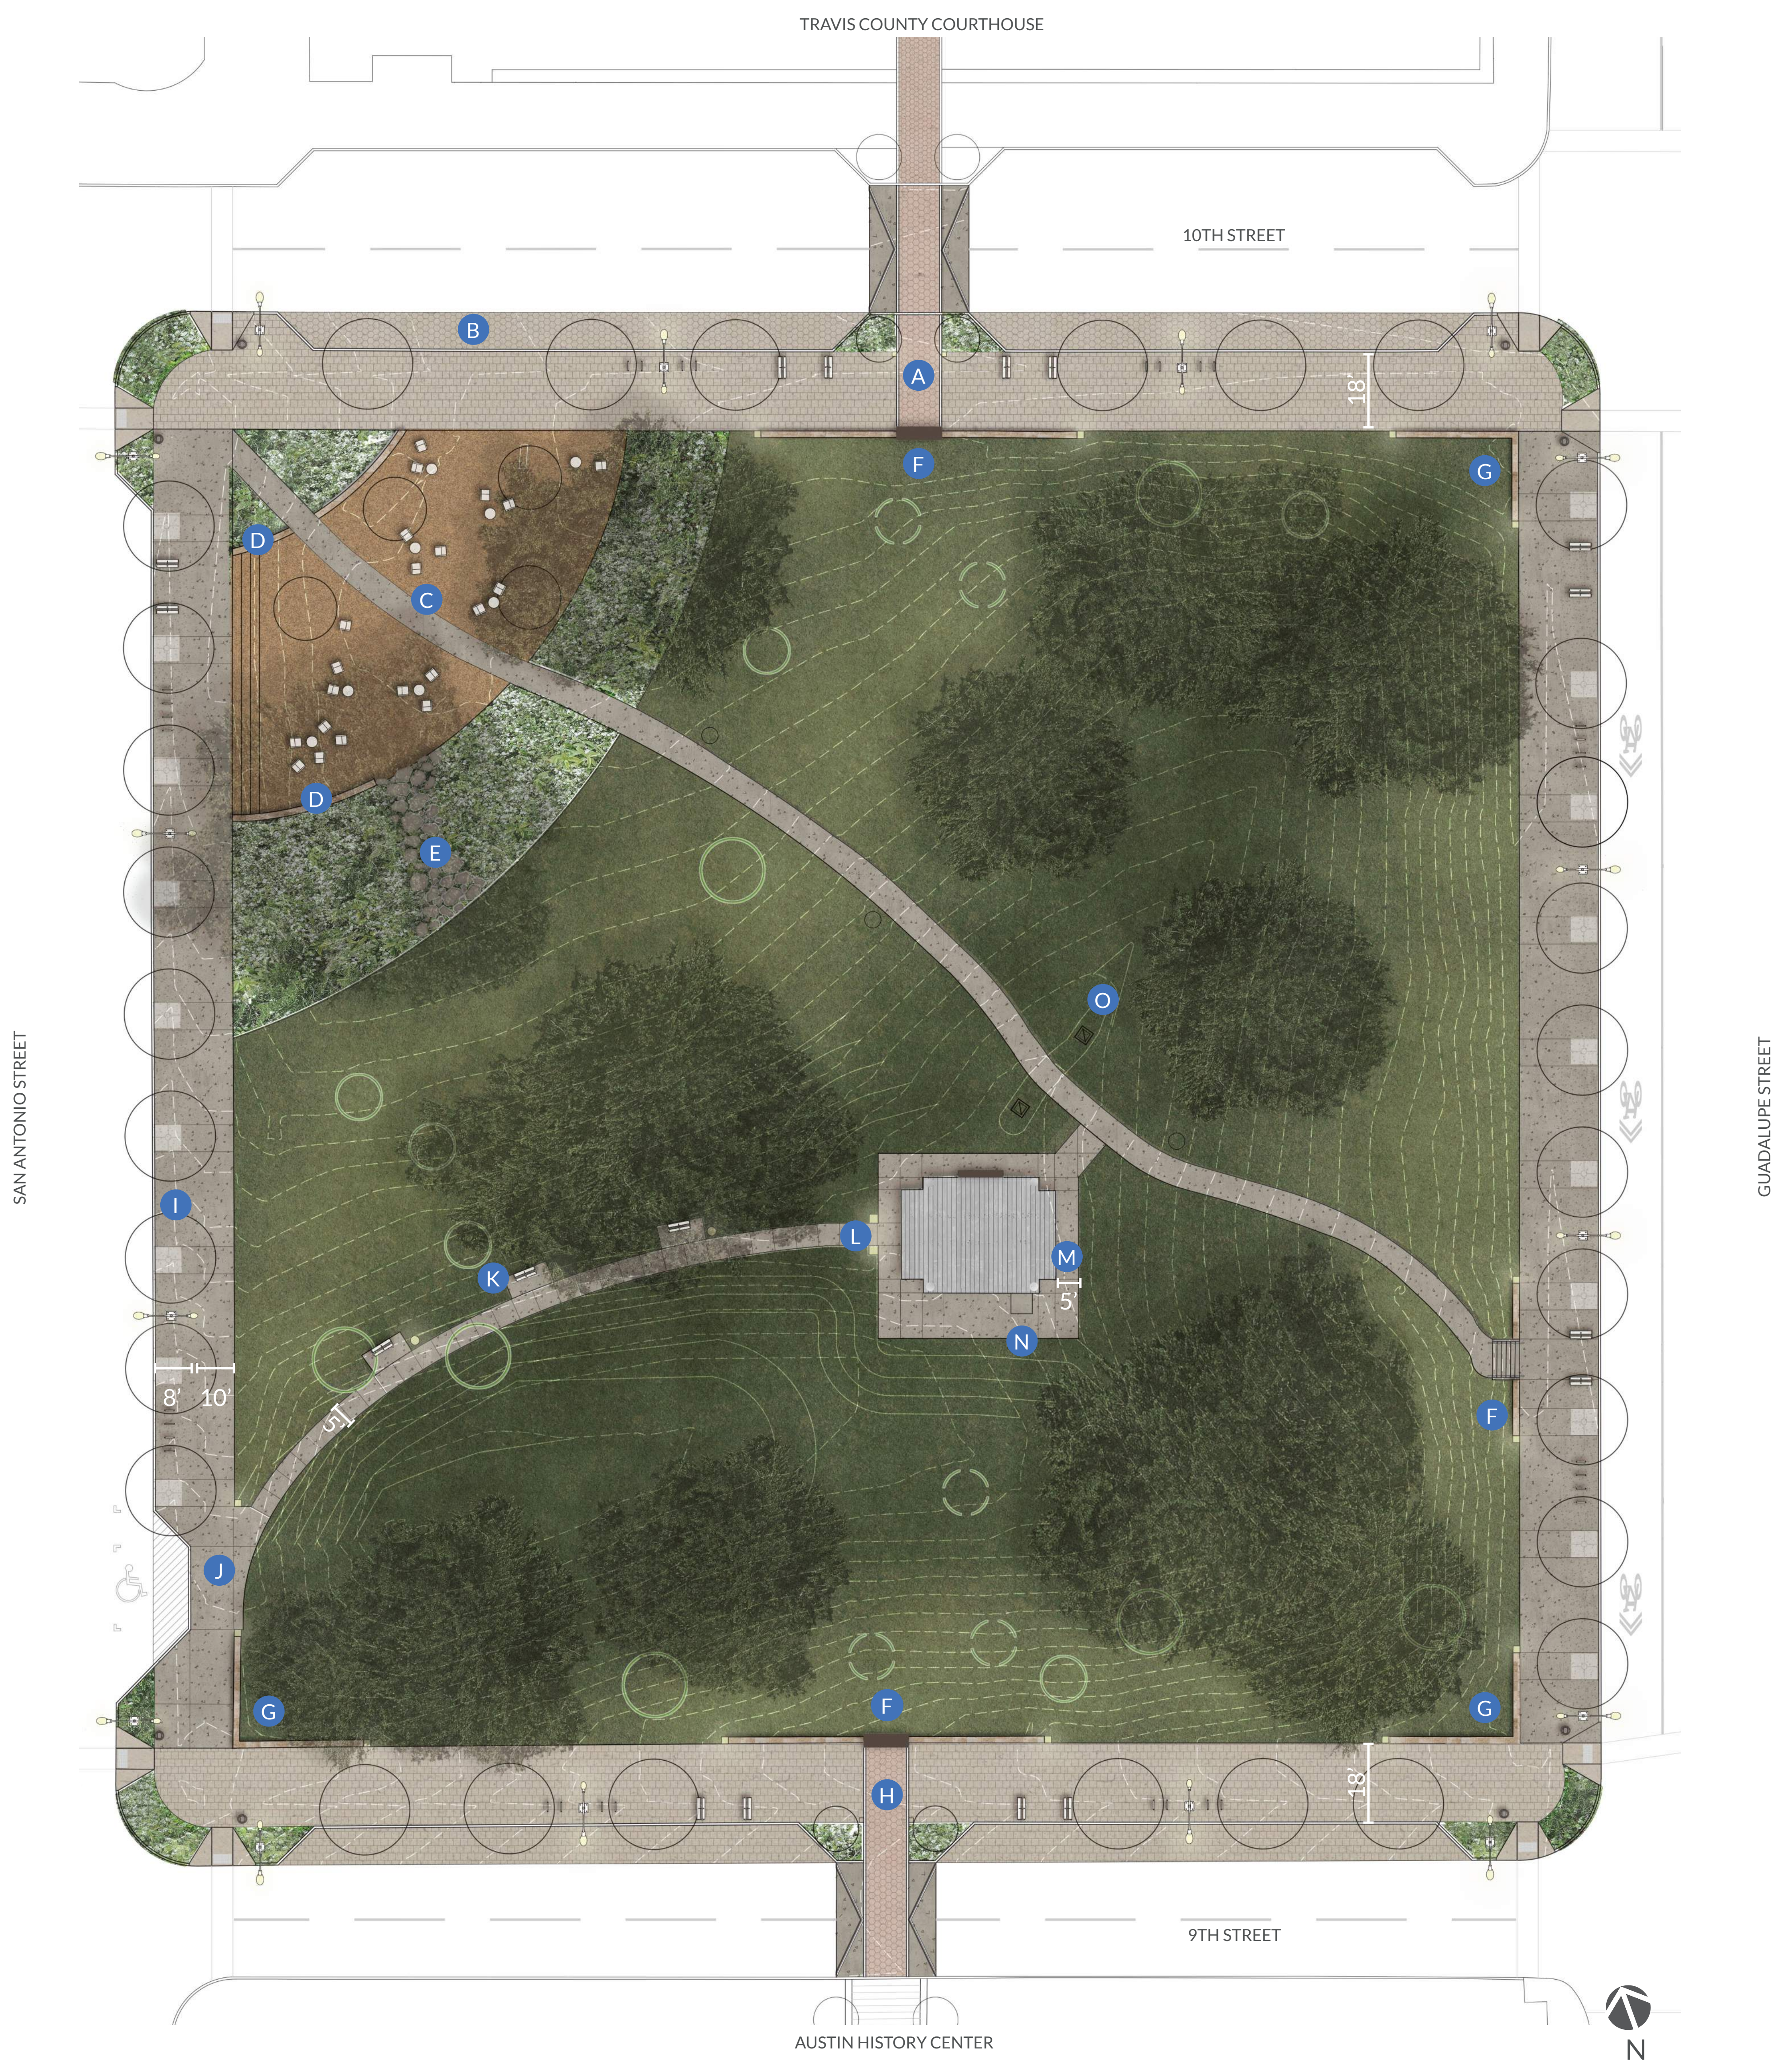
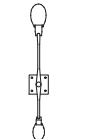

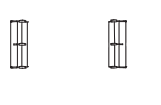

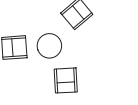

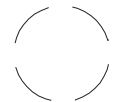
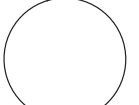




# Concept A



## SYMBOLS

-  Street Light
-  Bike Rack
-  Bench
-  Trash Can
-  Cafe Table + Chairs
-  Sharrow Lane
-  Existing Tree
-  Proposed Tree
-  Native Planting Bed
-  Interpretive Signage

## LEGEND

- A** Civic Promenade- 18' sidewalk with concrete unit pavers, vendor parking zone and speed table
- B** Parallel Parking w/ upgraded paving
- C** Community Space- flat seating area with gravel terrace and shade trees
- D** Stone Retaining Wall
- E** Stepping Stones
- F** Viewing Wall- 18" stone wall w/ interpretive signage
- G** Corner Wall- 18" stone wall w/ lights and wayfinding
- H** 9th Street- upgraded paver w/ parallel parking, speed table and street trees
- I** Silva Cells
- J** ADA Walk + Parking Zone
- K** Resting Area- park bench, lighting and new shade tree
- L** Illuminated Stone Pedestals
- M** Concrete Walk
- N** Wheelchair Lift
- O** Area Drains