



Battle Bend Park Water Quality Improvements

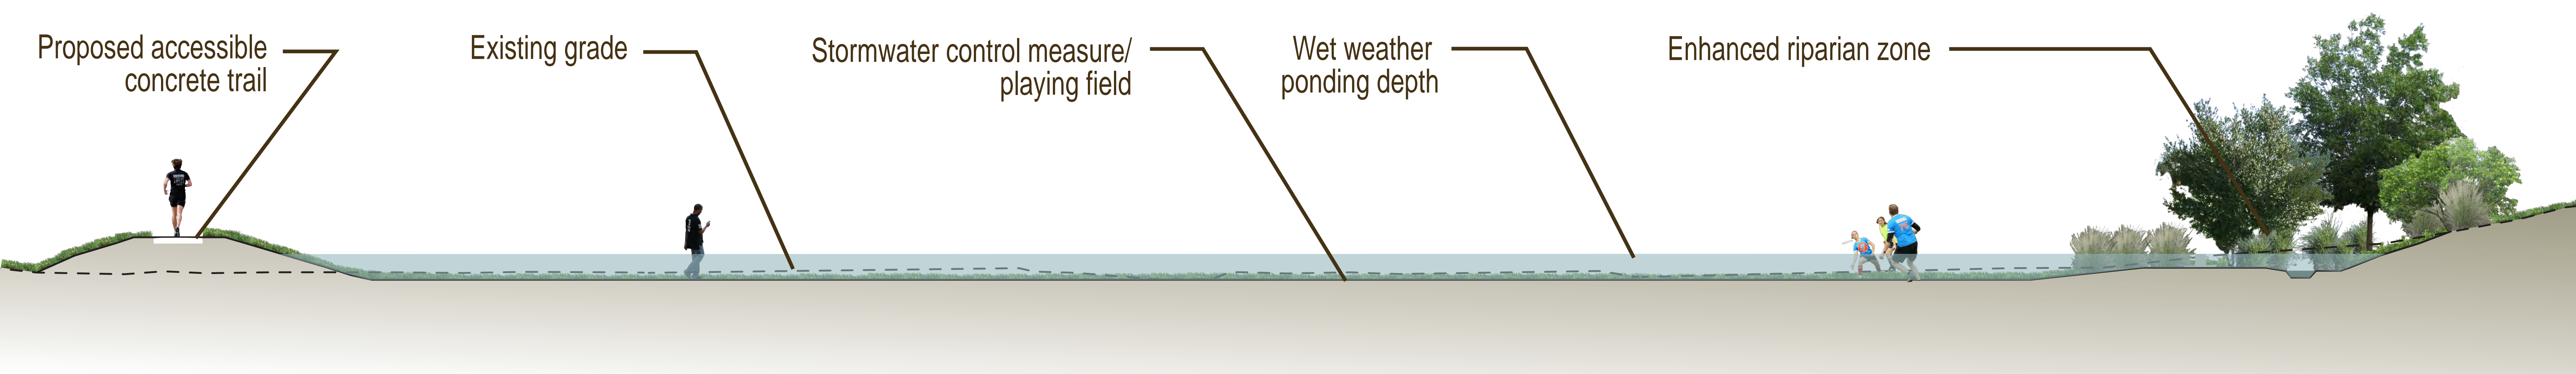


Section Through Stormwater Control Measure and Riparian Zone Looking South

Not to scale

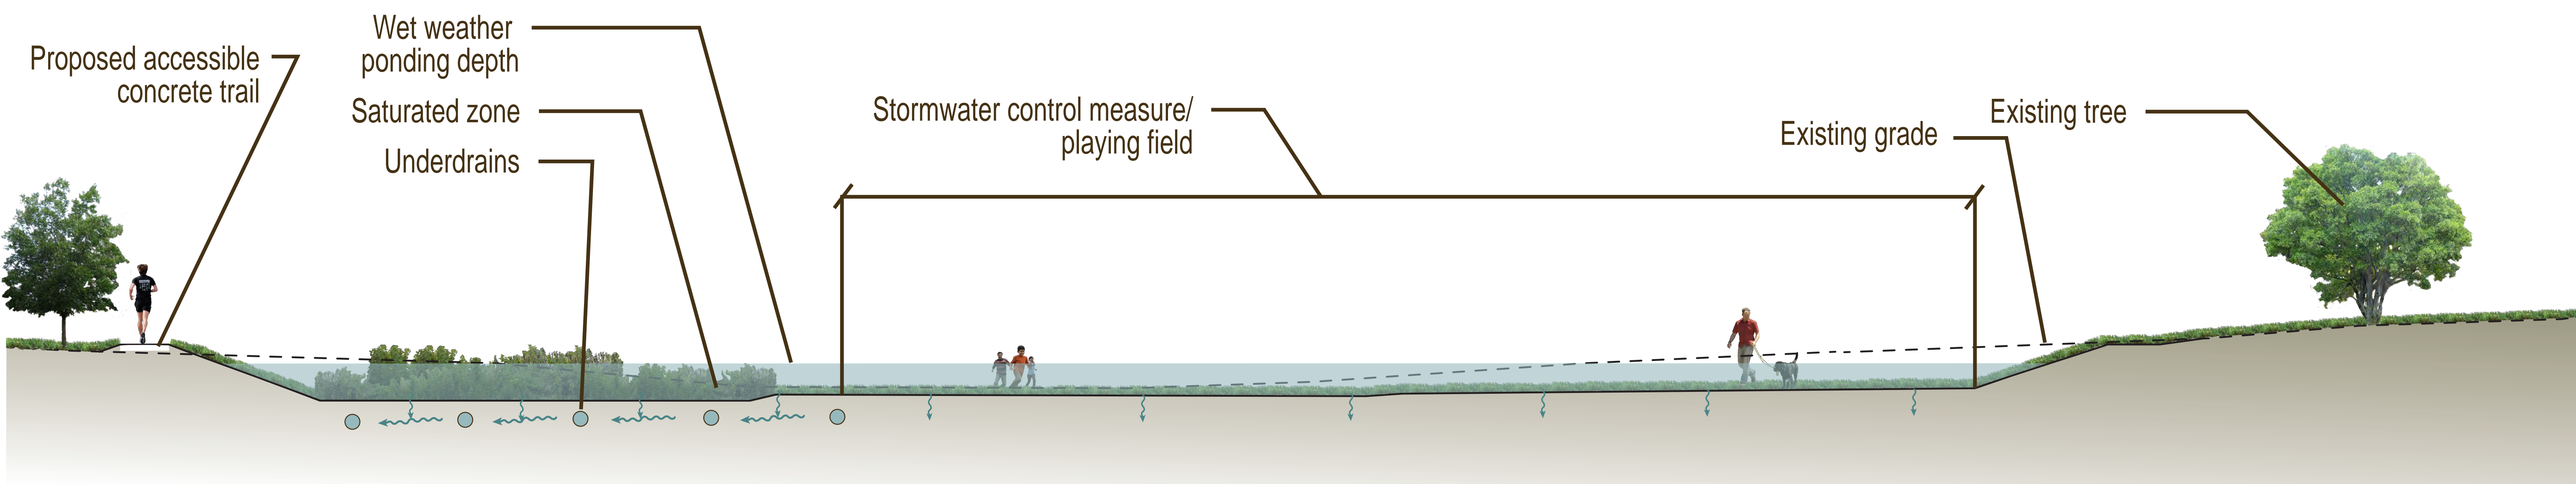

Section Through Stormwater Control Measure Looking West

Not to scale

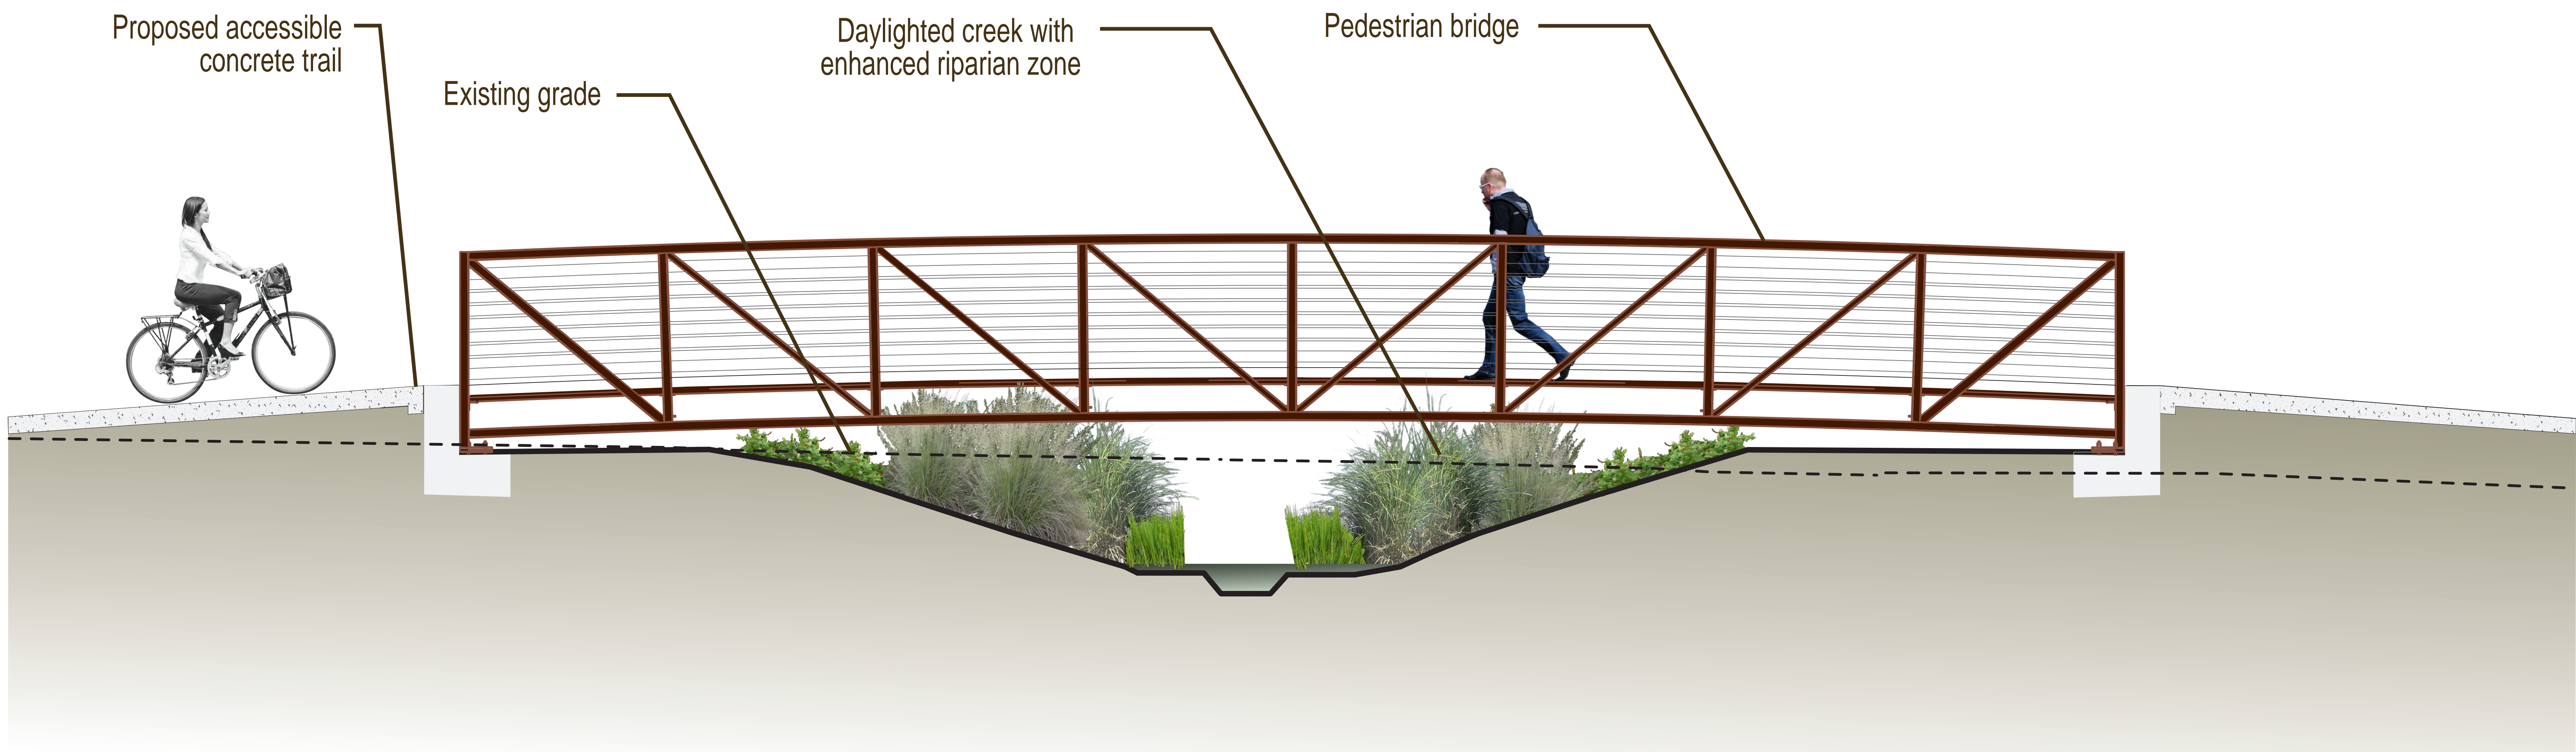

Section Through Daylighted Creek

Not to scale