



**WOMEN'S DRESSING**  
**CONCEPT PLAN 1**

**S** SHOWER

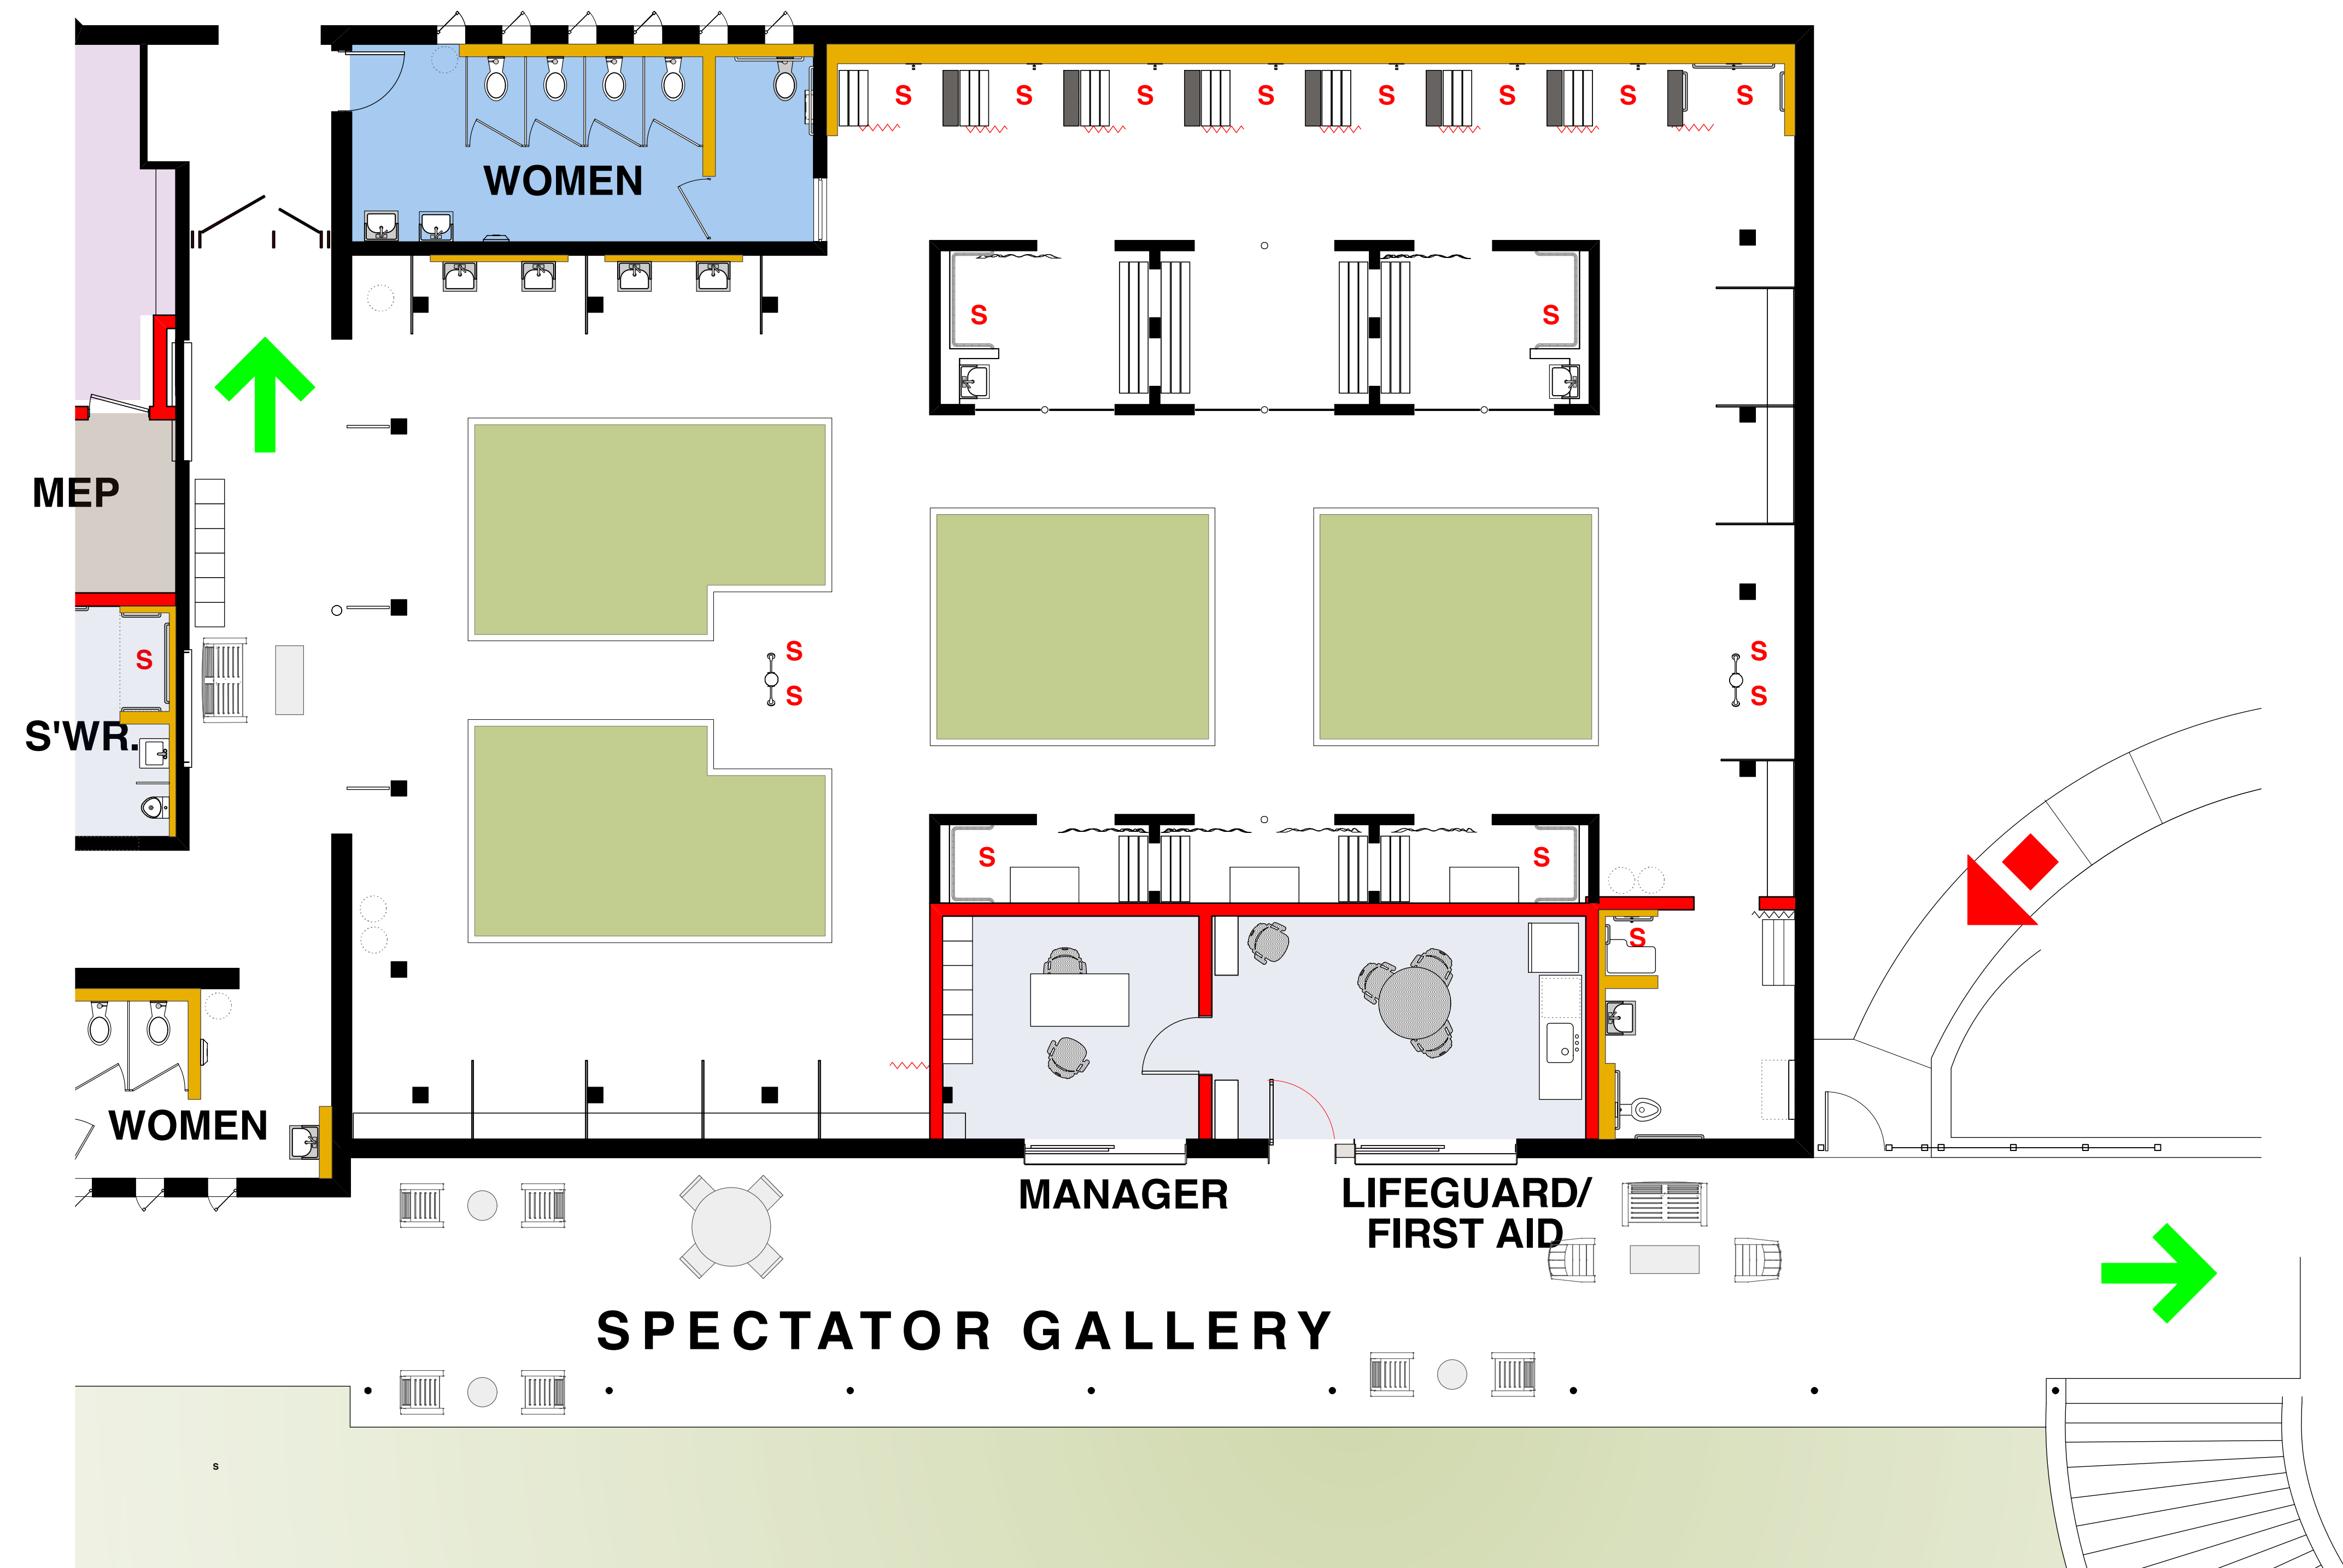

**WOMEN'S DRESSING**  
**CONCEPT PLAN 2**

**S** SHOWER

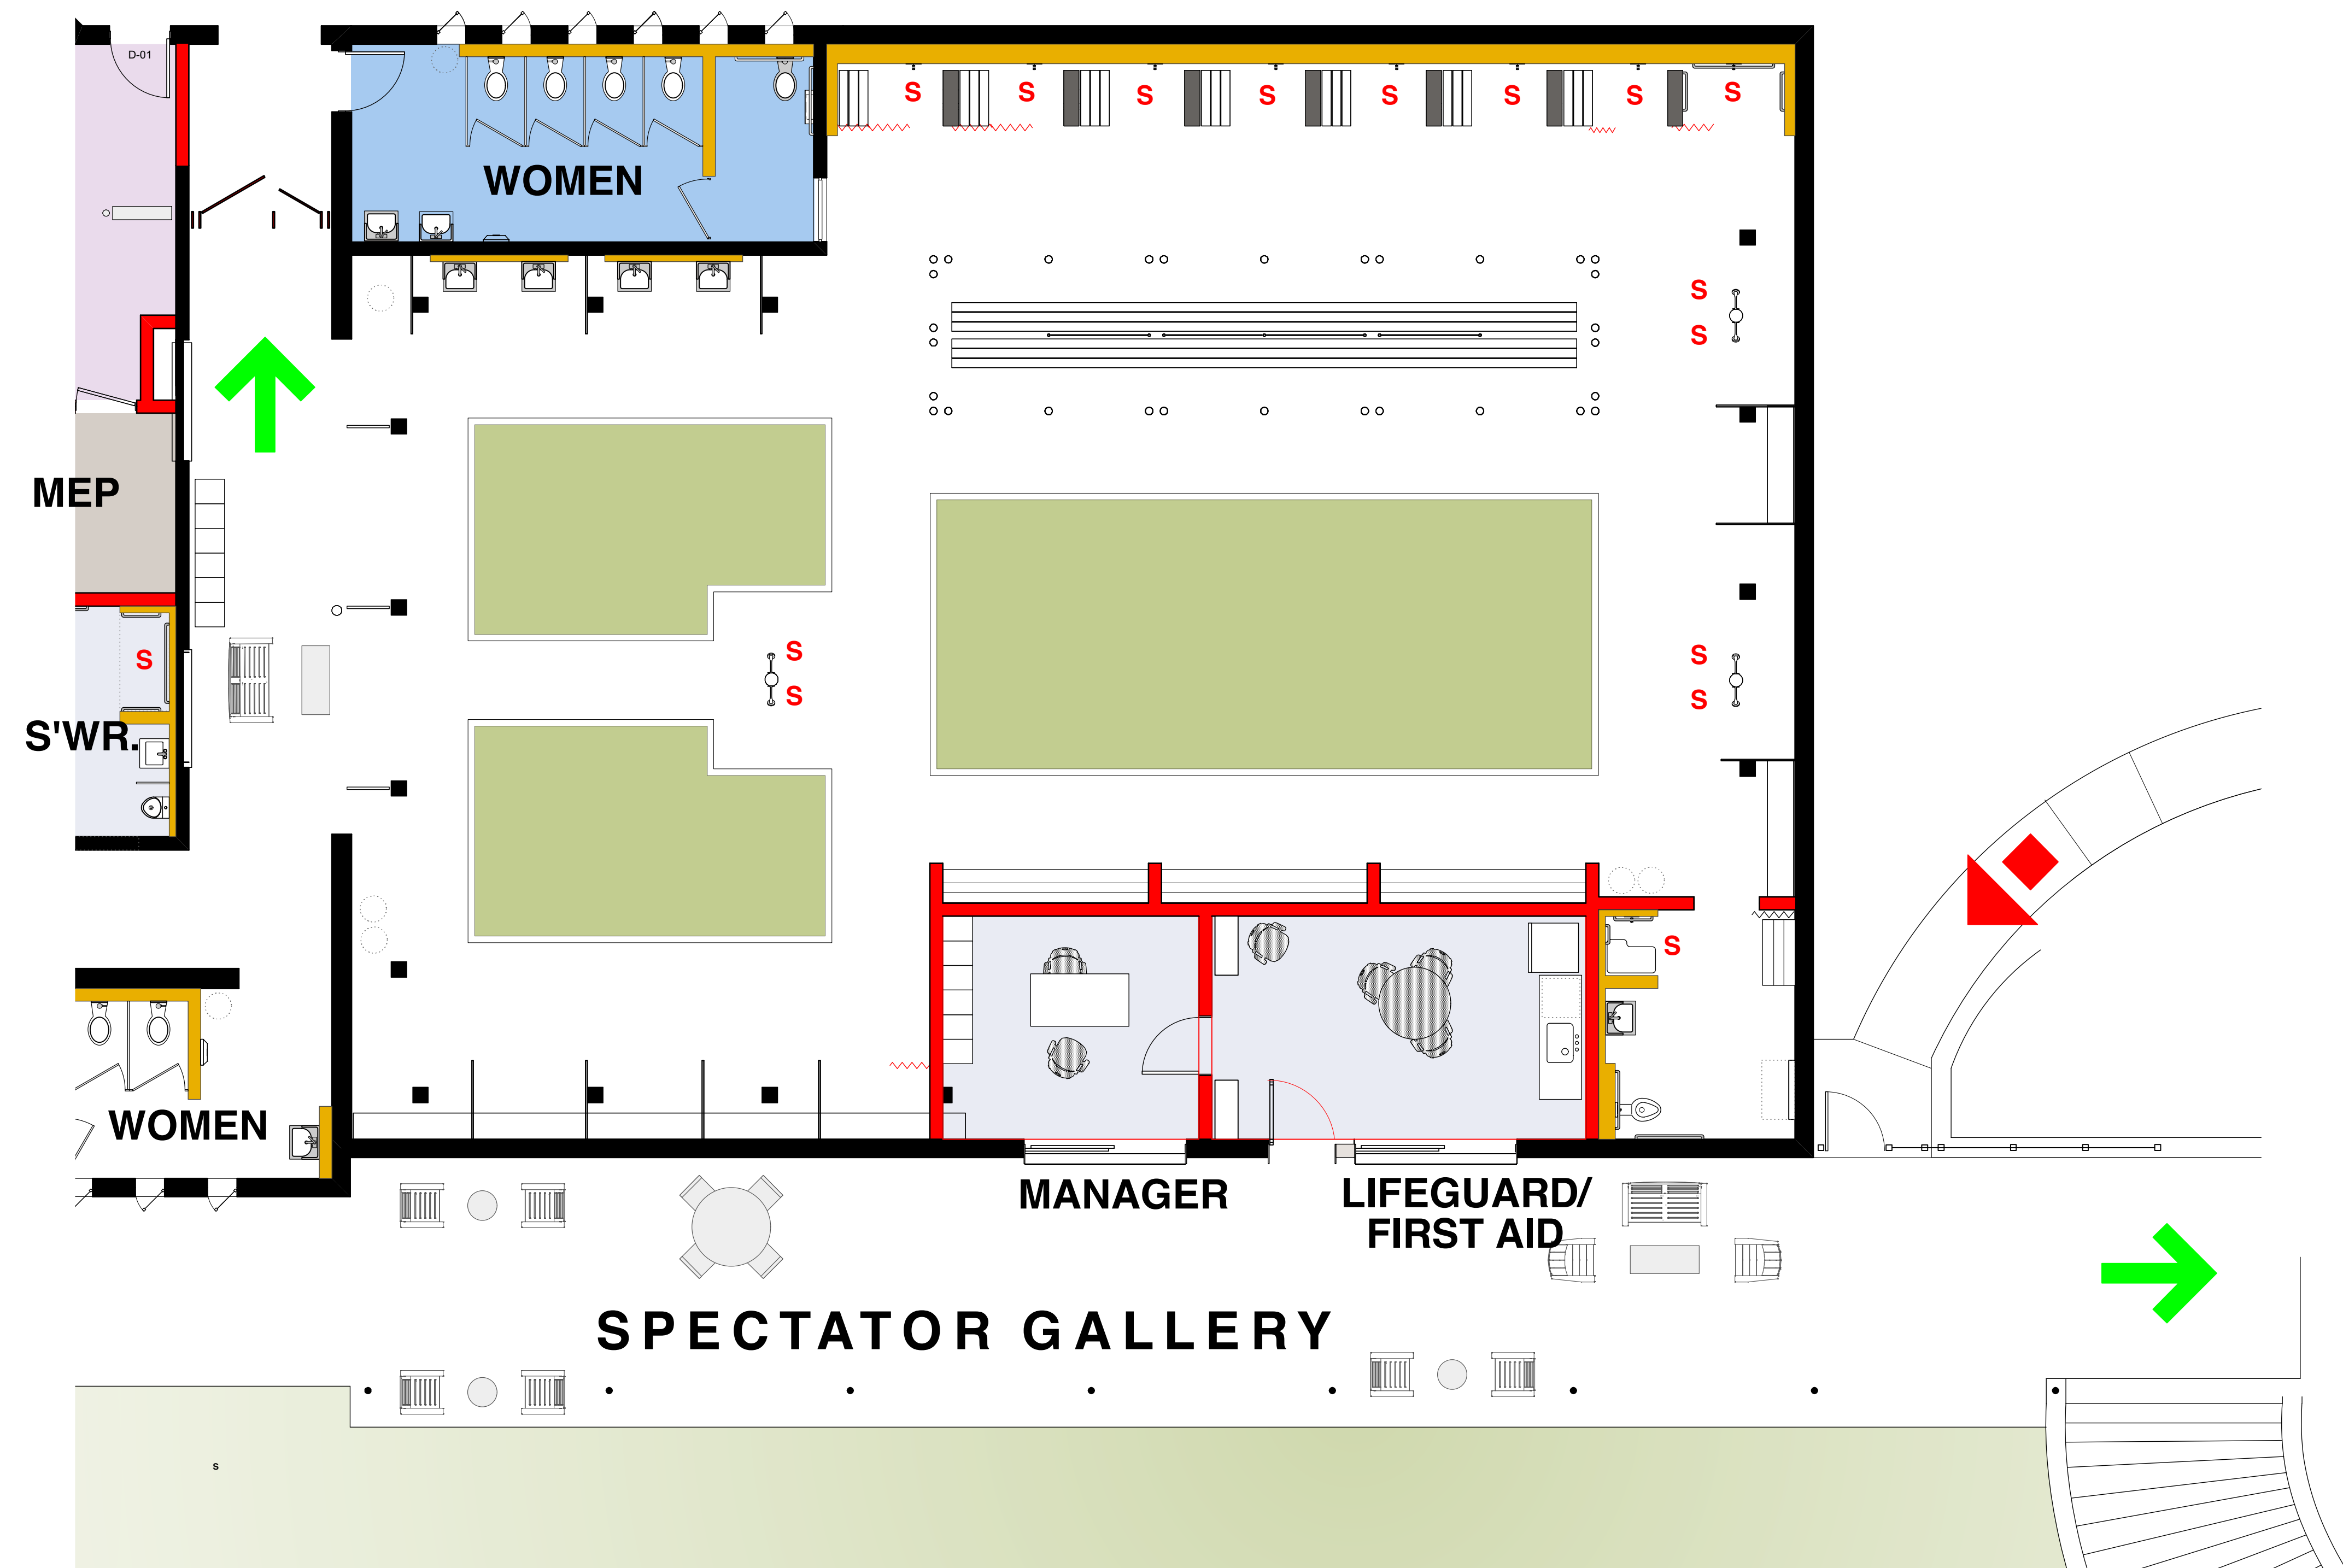

**WOMEN'S DRESSING**  
**CONCEPT PLAN 3**

**S** SHOWER