


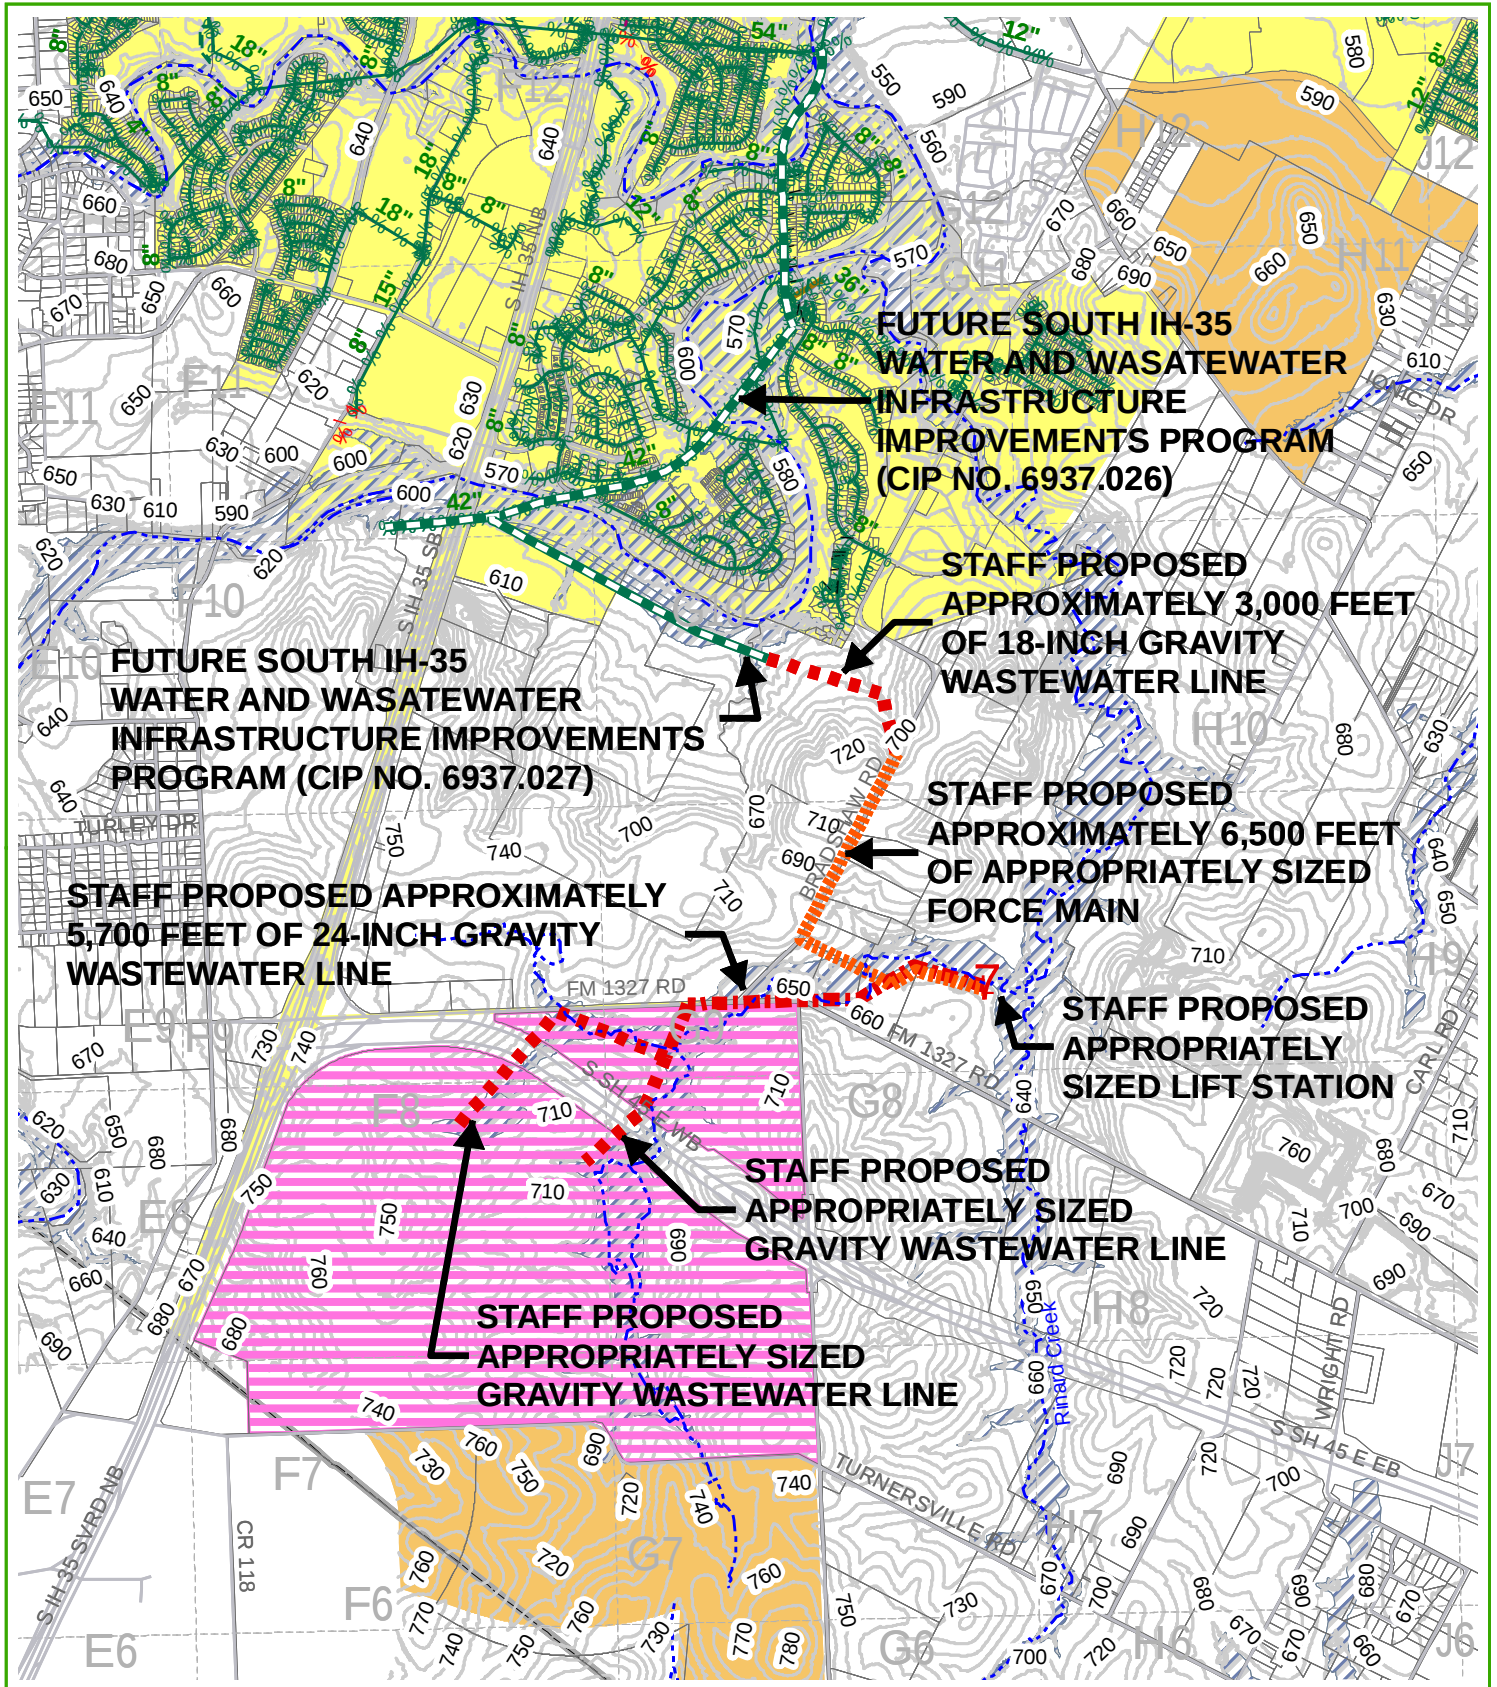

3,000 1,500 0 3,000 6,000 9,000 Feet

W.W. S.E.R. Name: Heep Ranch
Option 2
W.W. S.E.R. Number: 2863

- Subject Tract
- FEMA 100-yr Floodplain
- Full Purpose
- Limited Purpose