




3,000 1,500 0 3,000 6,000 Feet

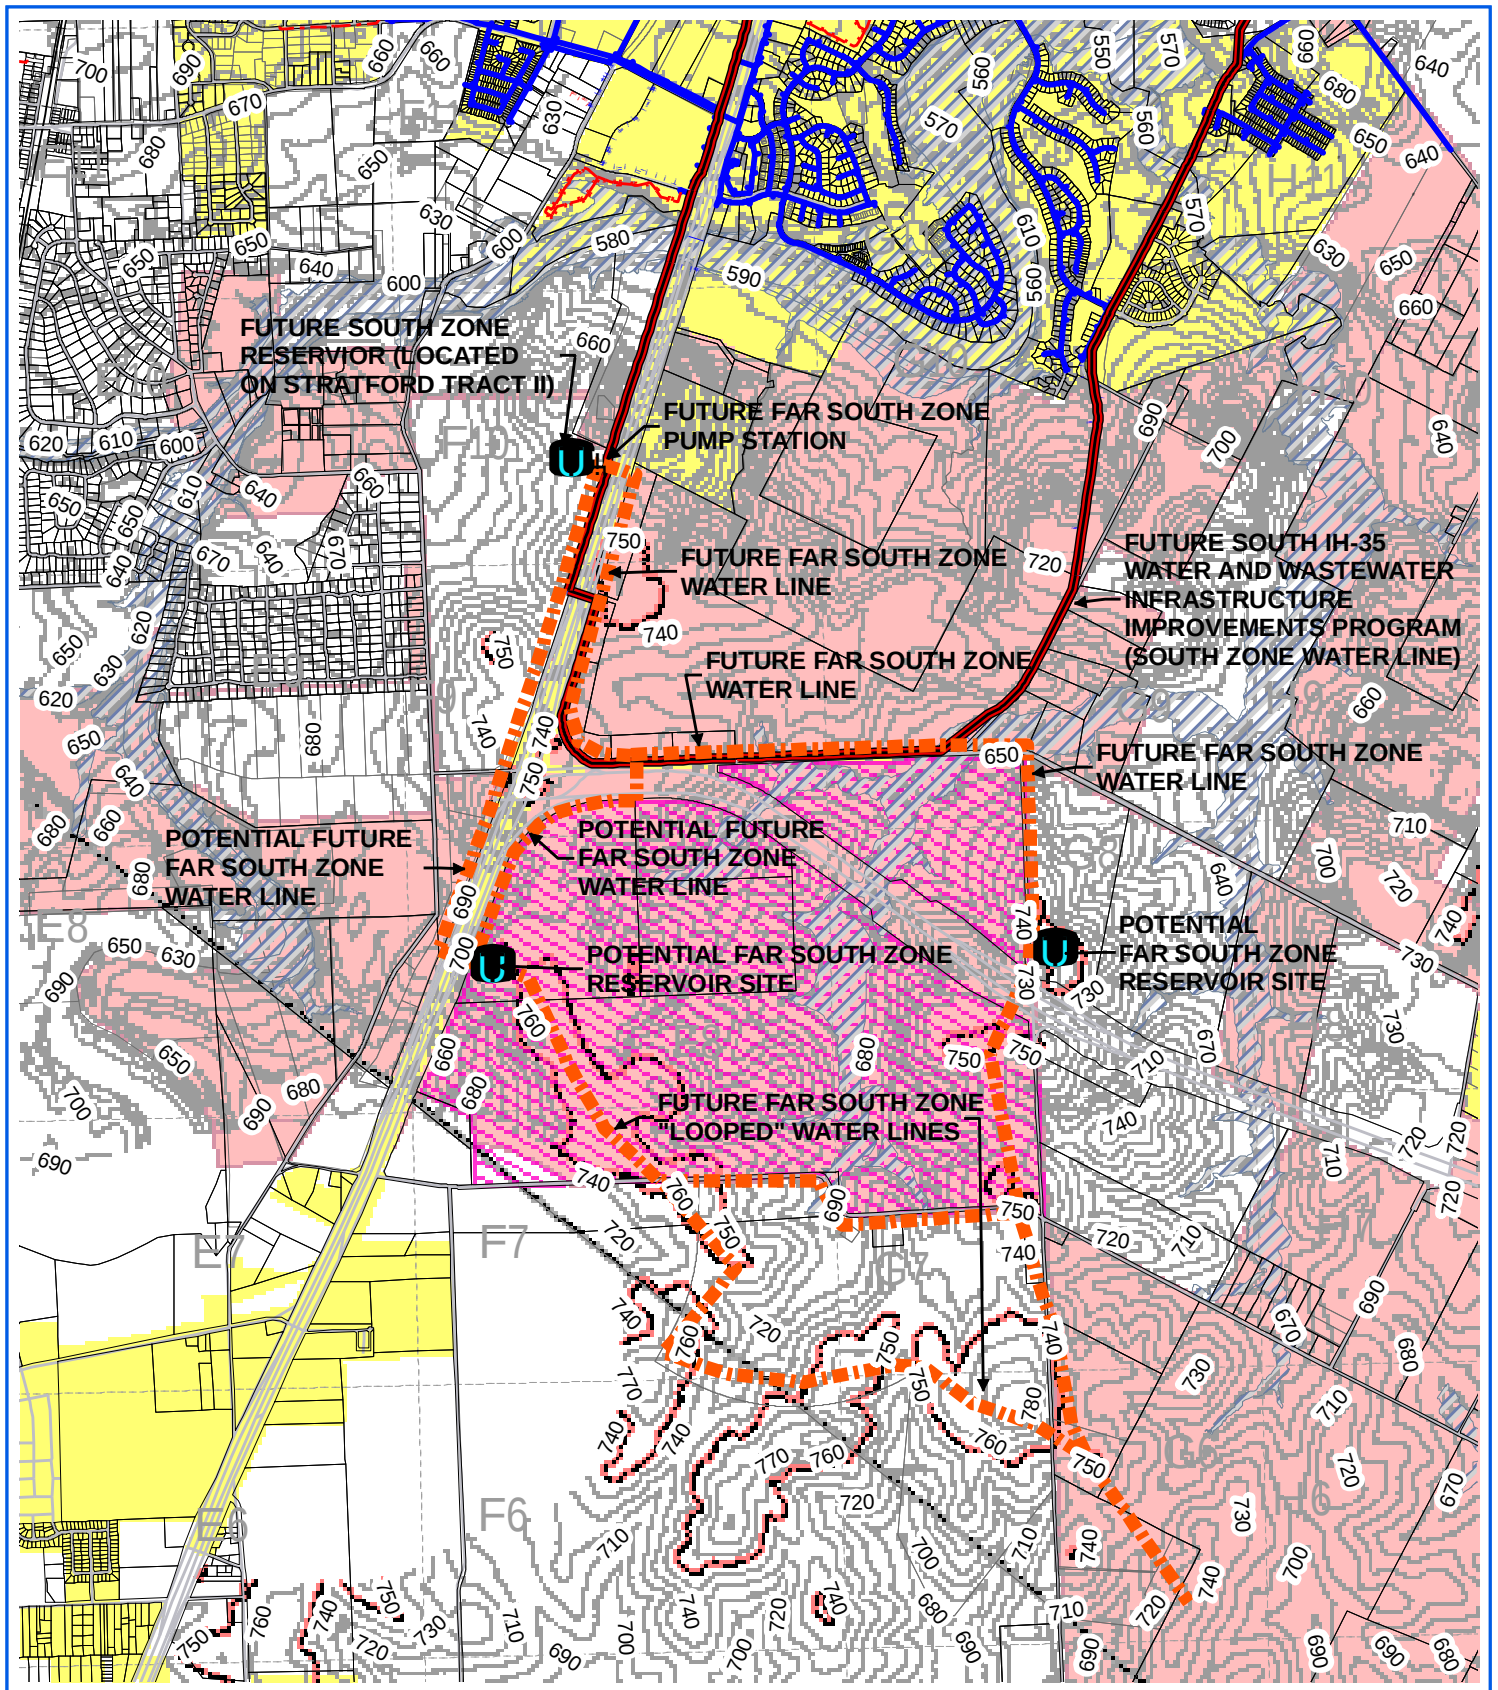

W. S.E.R. Name: Heep Ranch
Far South Zone Improvements (Conceptual Plan)
W. S.E.R. Number: 2862

-  FEMA 100-Year Floodplain
-  Subject Tract
-  FULL PURPOSE
-  Creedmoor-Maha