

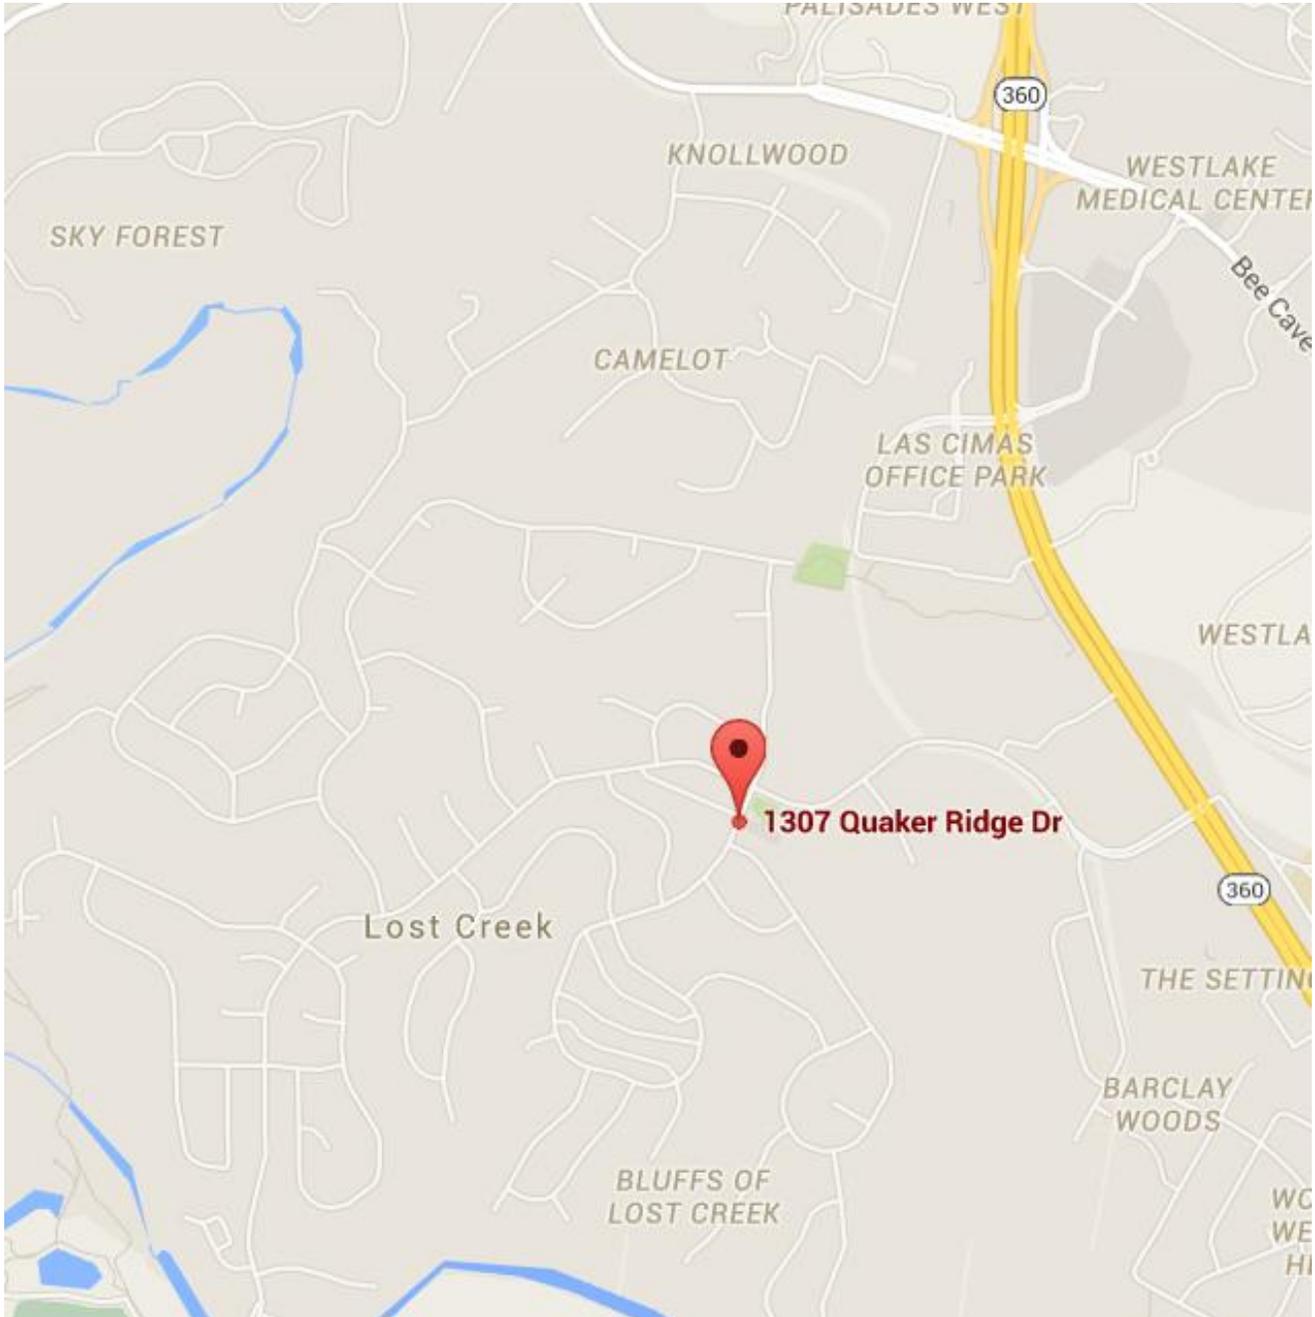


Lost Creek #1 and #2 Reservoir Improvements Project Site:

1307 ½ Quaker Ridge Dr, Austin, TX 78746

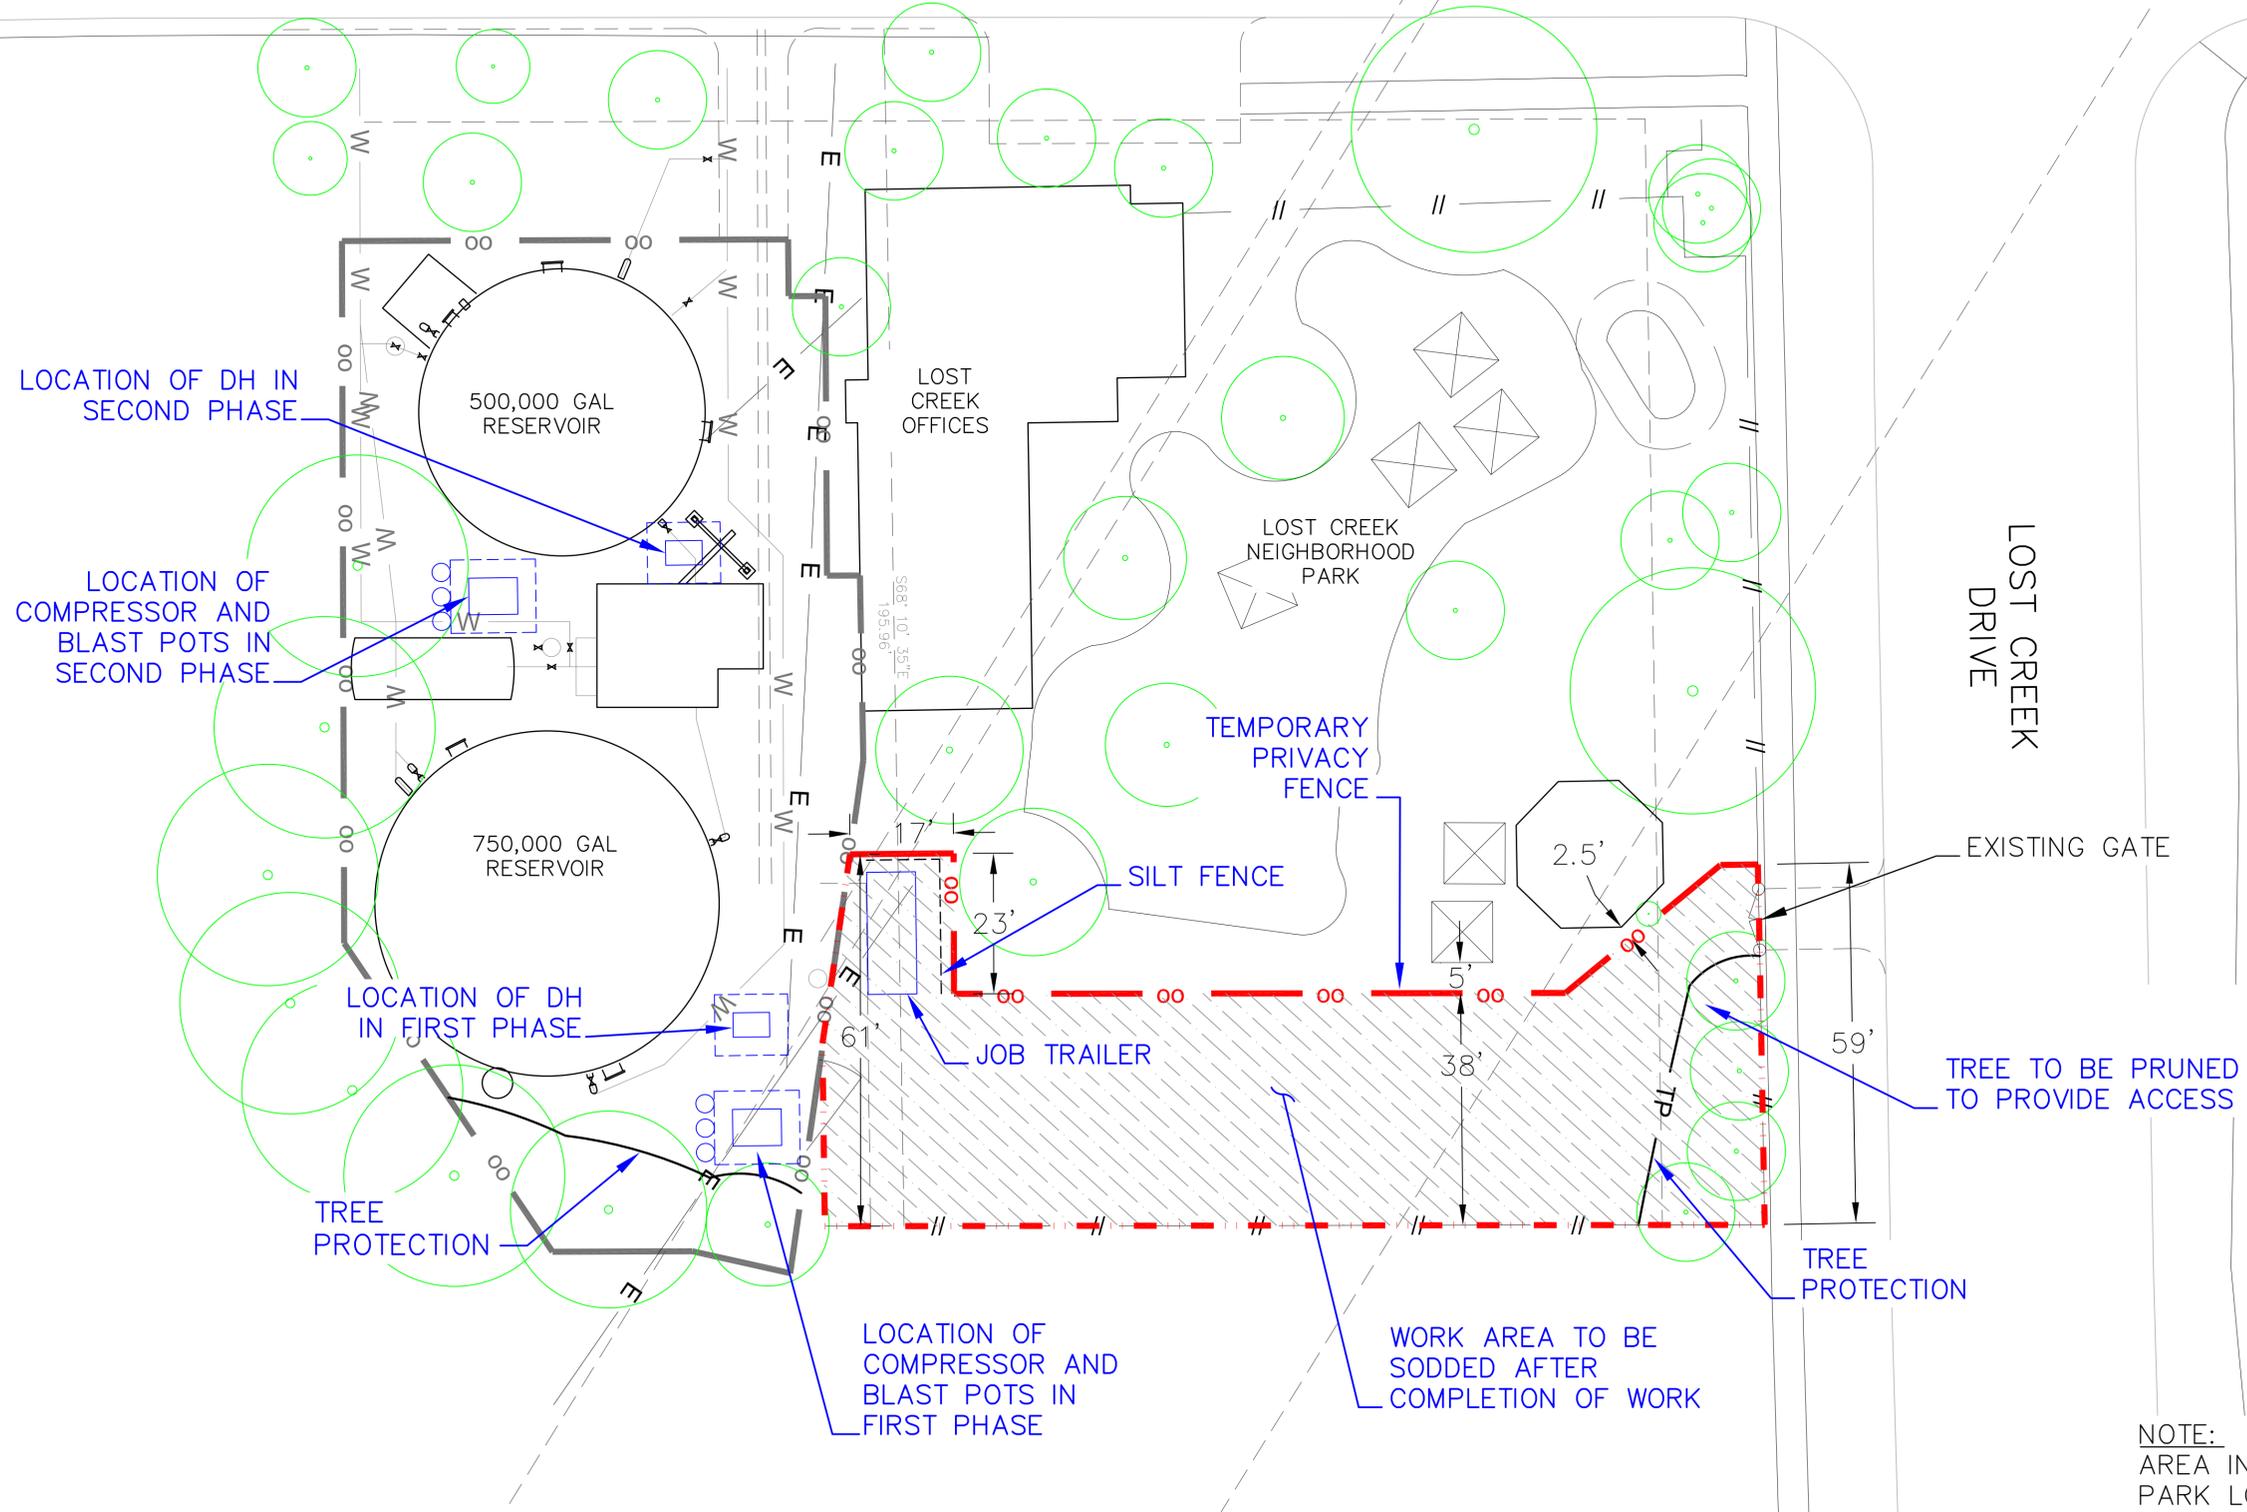

QUAKER RIDGE DRIVE

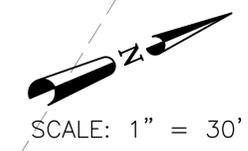

NOTE:
AREA IN WORK AREA ON
PARK LOT: 6,679 SF

<p>THIS DRAWING IS RELEASED FOR 90% DESIGN REVIEW ONLY. IT IS THE PROPERTY OF ALAN D. RHAMES, TEXAS P.E. NO. 72089 AND IS NOT TO BE USED FOR CONSTRUCTION.</p>	
<p>13276 Research Blvd Ste 208 Austin, Texas 78750 Ph: (512) 506-9335 Fax: (512) 506-9377 www.axiomtexas.com Texas P.E. Firm No. F-43</p>	<p>NO. DATE REVISION APPVD</p>
<p>Lost Creek Reservoir Improvements Reservoir Recoating and Safety Improvements Project CONCEPTUAL AREA PLAN</p>	
<p>DESIGNED: ADR APPROVED: ADR FILE: LOST-PLAYGND JOB NO.: 216-18 DATE: MARCH 2015 SHEET</p>	<p>NO. DATE REVISION APPVD</p>