


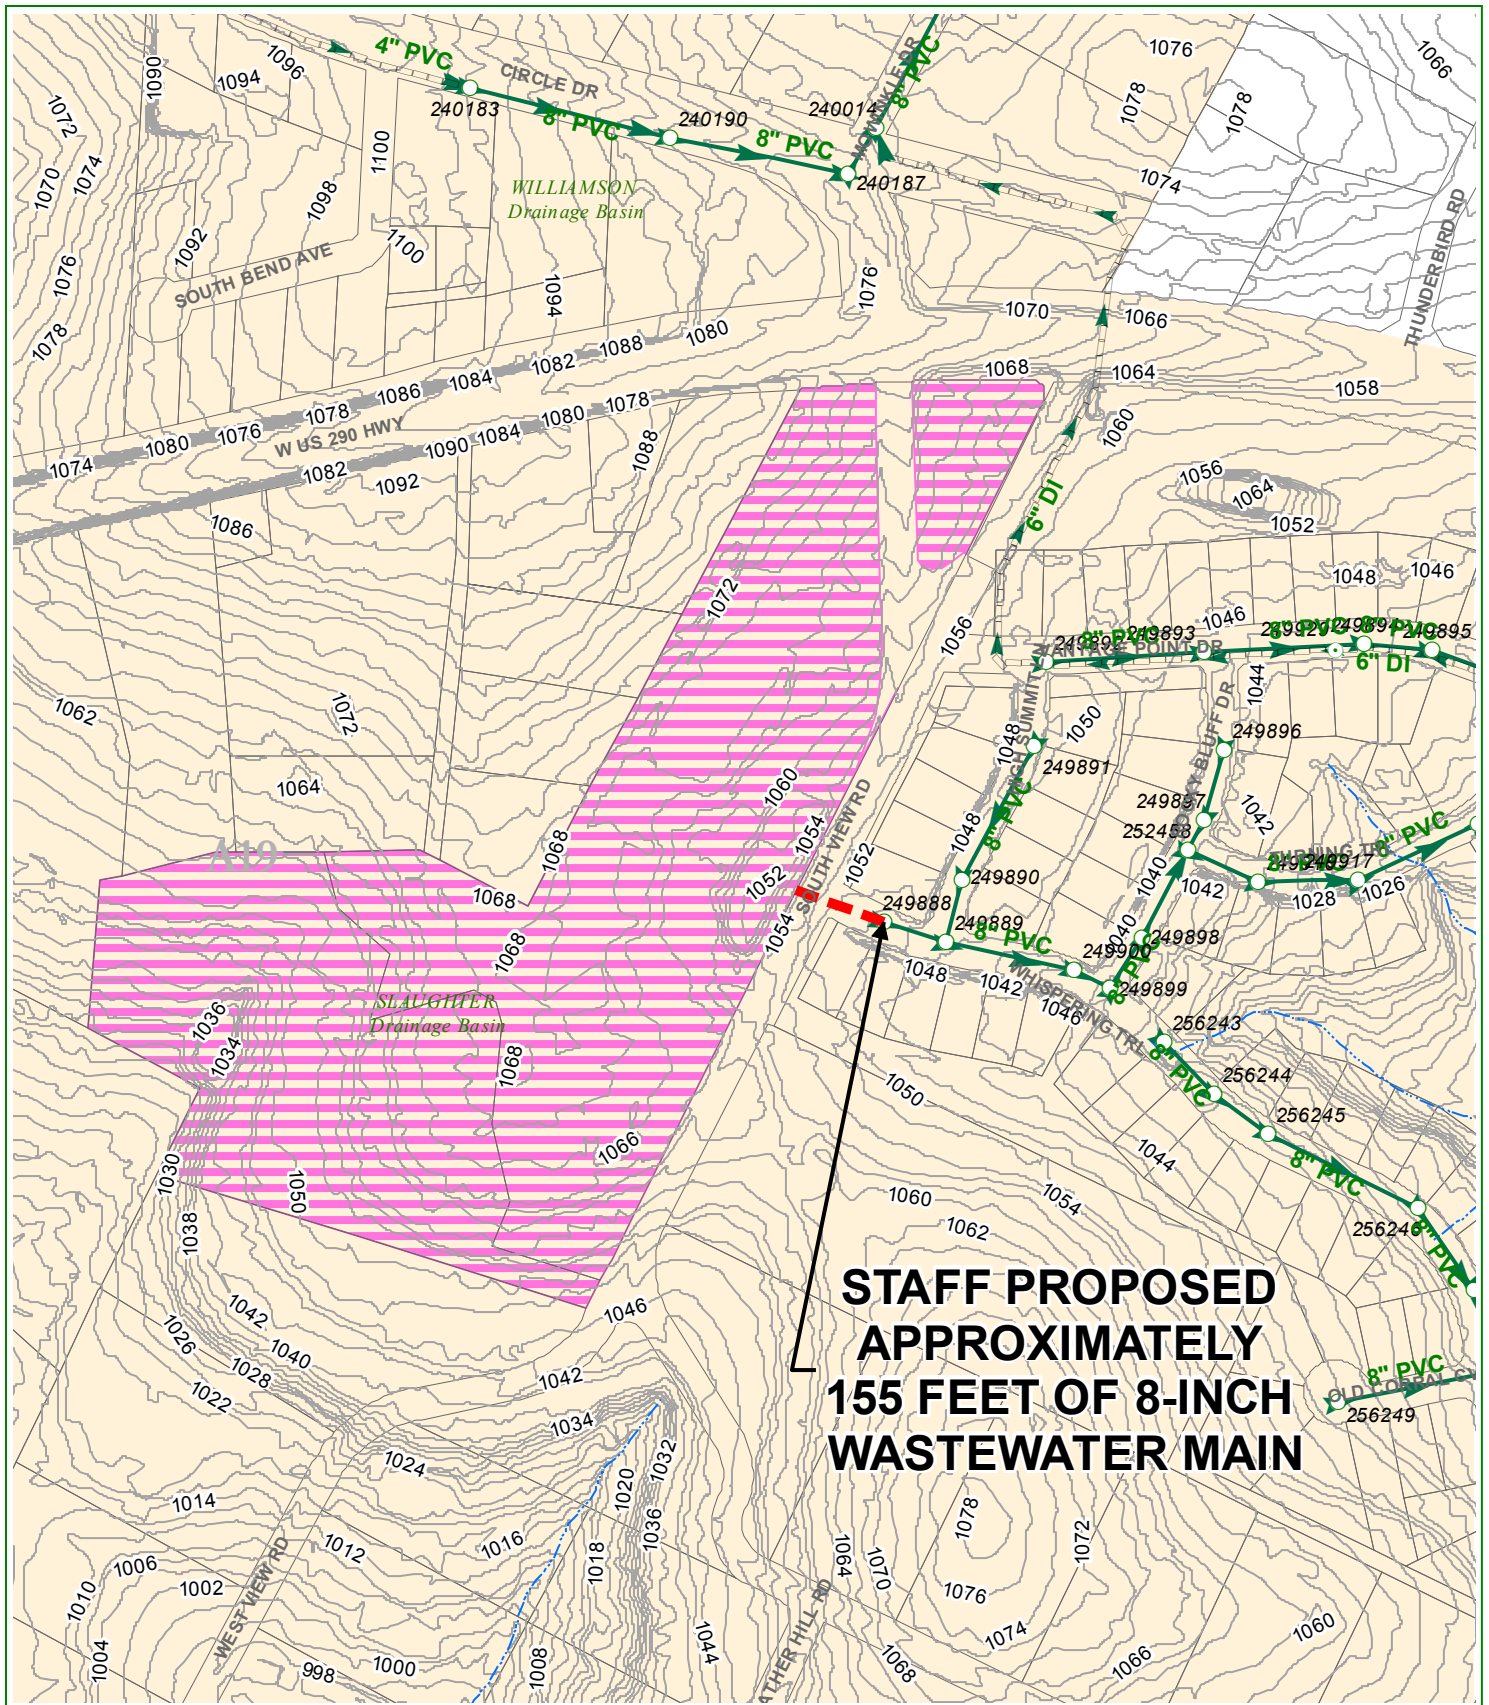

**STAFF PROPOSED
APPROXIMATELY
155 FEET OF 8-INCH
WASTEWATER MAIN**



0 150 300 600 900 Feet

- Subject Tract
- 100-yr FEMA Floodplain
- Full-Purpose City Limit
- 2-Mile ETJ

W.W. S.E.R. Name: Austin Waldorf School

W.W. S.E.R. Number: 3800

Utility Development Services Plotted 03/01/2016

This product is for informational purposes and may not have been prepared for or be suitable for legal, engineering, or surveying purposes. It does not represent an on-the-ground survey and represents only the approximate relative location of the property boundaries. This product has been produced by the City of Austin for the sole purpose of geographic reference. No warranty is made by the City of Austin regarding specific accuracy or completeness.