

ORDINANCE NO. _____

AN ORDINANCE REZONING AND CHANGING THE ZONING MAP FOR THE PROPERTY LOCATED AT 5511, 5515, 5517, AND 5519 JACKIE ROBINSON STREET IN THE EAST MLK COMBINED NEIGHBORHOOD PLAN AREA FROM FAMILY RESIDENCE-NEIGHBORHOOD PLAN (SF-3-NP) COMBINING DISTRICT TO TOWNHOUSE AND CONDOMINIUM RESIDENCE-NEIGHBORHOOD PLAN (SF-6-NP) COMBINING DISTRICT.

BE IT ORDAINED BY THE CITY COUNCIL OF THE CITY OF AUSTIN:

PART 1. The zoning map established by Section 25-2-191 of the City Code is amended to change the base district from family residence-neighborhood plan (SF-3-NP) combining district to townhouse and condominium residence-neighborhood plan (SF-6-NP) combining district on the property described in Zoning Case No. C14-2019-0107.SH, on file at the Planning and Zoning Department, as follows:

6.149 acres of land, more or less, out of the J.C. Tannehill Survey No. 29, Abstract No. 22, situated in Travis County, Texas, said 6.149 acres of land being more particularly described by metes and bounds in **Exhibit "A"** incorporated into this ordinance (the "Property"),

locally known as 5511, 5515, 5517, and 5519 Jackie Robinson Street in the City of Austin, Travis County, Texas, generally identified in the map attached as **Exhibit "B"**.

PART 2. The Property is subject to Ordinance No. 021107-Z-12b that established zoning for the MLK-183 Neighborhood Plan.

PART 3. This ordinance takes effect on _____, 2020.

PASSED AND APPROVED

_____, 2020 § _____
 § _____
 § _____
 Steve Adler
 Mayor

APPROVED: _____ **ATTEST:** _____
Anne L. Morgan Jannette S. Goodall
City Attorney City Clerk

METES AND BOUNDS DESCRIPTION

OF 6.149 ACRES OF LAND, MORE OR LESS, OUT OF THE J. C. TANNEHILL SURVEY NO. 29, ABSTRACT NO. 22, SITUATED IN TRAVIS COUNTY, TEXAS, BEING ALL OF THE CALLED 1.443 ACRE TRACT DESCRIBED AS 'TRACT I', THE CALLED 1.039 ACRE TRACT DESCRIBED AS 'TRACT II', AND THE CALLED 1.020 ACRE TRACT DESCRIBED AS 'TRACT III', IN THE DEED TO WILLIAM D. MOSELEY, RECORDED IN VOLUME 9326, PAGE 893 OF THE REAL PROPERTY RECORDS OF TRAVIS COUNTY, TEXAS; TRACT 18, MOSELEY BROTHERS SUBDIVISION, A SUBDIVISION IN TRAVIS COUNTY, TEXAS, ACCORDING TO THE MAP OR PLAT THEREOF, RECORDED IN DOCUMENT NO. 200000018 OF THE OFFICIAL PUBLIC RECORDS OF TRAVIS COUNTY, TEXAS; AND THE CALLED 1.47 ACRE TRACT DESCRIBED IN THE DEED TO WILLIAM D. MOSELEY, RECORDED IN VOLUME 12989, PAGE 2120 OF THE REAL PROPERTY RECORDS OF TRAVIS COUNTY, TEXAS, SAID 6.149 ACRES OF LAND, AS SHOWN ON THE ACCOMPANYING SKETCH, BEING MORE PARTICULARLY DESCRIBED BY METES AND BOUNDS AS FOLLOWS:

BEGINNING, AT A 1/2 INCH IRON ROD FOUND IN THE SOUTH LINE OF JACKIE ROBINSON STREET (60' RIGHT-OF-WAY – DOC. NO. 200000018) FOR THE NORTHWEST CORNER OF LOT 1, BOLDEN'S PLACE SUBDIVISION, A SUBDIVISION IN TRAVIS COUNTY, TEXAS, ACCORDING TO THE MAP OR PLAT THEREOF, RECORDED IN DOCUMENT NO. 200500152 OF THE OFFICIAL PUBLIC RECORDS OF TRAVIS COUNTY, TEXAS, AND NORTHEAST CORNER OF SAID 1.47 ACRE TRACT, AND NORTHEAST CORNER HEREOF;

THENCE, S 07°41'58" W, WITH THE COMMON LINE OF SAID 1.47 ACRE TRACT AND SAID LOT 1, BOLDEN'S PLACE SUBDIVISION, A DISTANCE OF 749.35 FEET TO A 1/2 INCH IRON ROD FOUND IN THE WEST LINE OF THE TRAVIS COUNTY CEMETERY, RECORDED IN VOLUME 134, PAGE 13 OF THE DEED RECORDS OF TRAVIS COUNTY, TEXAS FOR THE SOUTHEAST CORNER OF SAID 1.47 ACRE TRACT AND SOUTHEAST CORNER HEREOF;

THENCE, S 26°53'49" W, WITH THE COMMON LINE OF SAID TRAVIS COUNTY CEMETERY TRACT AND SAID 1.47 ACRE TRACT, A DISTANCE OF 194.18 FEET TO A 1/2 INCH IRON ROD FOUND FOR THE NORTHEAST CORNER OF LOT 25, BLOCK 6, LINCOLN GARDENS, SECTION ONE, A SUBDIVISION IN TRAVIS COUNTY, TEXAS, ACCORDING TO THE MAP OR PLAT THEREOF, RECORDED IN VOLUME 5, PAGE 4 OF THE PLAT RECORDS OF TRAVIS COUNTY, TEXAS, THE MOST SOUTHERLY SOUTHWEST CORNER OF SAID 1.47 ACRE TRACT, AND SOUTHEAST CORNER HEREOF;

THENCE, N 18°56'24" W, WITH THE COMMON LINE OF SAID 1.47 ACRE TRACT AND SAID LOT 25, A DISTANCE OF 357.45 FEET TO A 1/2 INCH IRON ROD FOUND FOR THE SOUTHWEST CORNER OF SAID TRACT 18 AND SOUTHEAST CORNER OF SAID 'TRACT II';

THENCE, N 18°31'08" W, WITH THE COMMON LINE OF SAID 'TRACT II' AND SAID LINCOLN GARDENS, SECTION ONE, A DISTANCE OF 200.01 TO A CALCULATED POINT FOR THE SOUTHEAST CORNER OF SAID 'TRACT III';

THENCE, N 18°40'32" W, WITH THE COMMON LINE OF SAID 'TRACT III' AND SAID LINCOLN GARDENS, SECTION ONE, A DISTANCE OF 443.97 FEET TO A CALCULATED POINT IN THE SOUTH RIGHT-OF-WAY OF SAID JACKIE ROBINSON STREET, FOR THE POINT OF CURVATURE OF A CURVE TO THE RIGHT, FOR THE NORTHWEST CORNER OF SAID 'TRACT III' AND NORTHWEST CORNER HEREOF, FROM WHICH, AN IRON ROD FOUND CAPPED 'RPLS 5056' FOUND IN THE SOUTH LINE OF SAID JACKIE ROBINSON STREET, BEARS N 18°40'32" W, 5.35 FEET;


THENCE, WITH SAID SOUTH RIGHT-OF-WAY, THE FOLLOWING FIVE (5) COURSES AND DISTANCES:

1. WITH SAID CURVE TO THE RIGHT, WHOSE RADIUS IS 320.18 FEET AND CHORD BEARS N 84°18'08" E, 145.12 FEET, FOR AN ARC DISTANCE OF 146.39 FEET TO A CALCULATED POINT;
2. S 82°38'11" E, A DISTANCE OF 143.00 FEET TO A 1/2 INCH IRON ROD FOUND FOR THE NORTHWEST CORNER OF SAID TRACT 18, MOSELEY BROTHERS SUBDIVISION;
3. S 82°28'58" E, A DISTANCE OF 75.14 FEET TO A 1/2 INCH IRON ROD FOUND FOR THE NORTHWEST CORNER OF SAID 'TRACT I';
4. S 82°46'05" E, A DISTANCE OF 75.22 FEET TO A 1/2 INCH IRON ROD FOUND FOR THE NORTHWEST CORNER OF SAID 1.47 ACRE TRACT;
5. S 82°43'21" E, A DISTANCE OF 75.24 FEET TO THE **PLACE OF BEGINNING**, AND CONTAINING 6.149 ACRES, MORE OR LESS.

BEARING BASIS OF THE SURVEY DESCRIBED HEREIN IS THE TEXAS STATE PLANE COORDINATE SYSTEM, NAD83, TEXAS CENTRAL ZONE, USING A COMBINED SCALE FACTOR OF 0.99993604 AND A CONVERGENCE ANGLE OF 01°22'04".

I, FRED L. DODD JR., A REGISTERED PROFESSIONAL LAND SURVEYOR IN THE STATE OF TEXAS, DO HEREBY CERTIFY THAT THE PROPERTY DESCRIBED HEREIN WAS DETERMINED FROM A SURVEY MADE ON THE GROUND UNDER MY DIRECTION AND SUPERVISION AND THAT ALL CORNERS ARE MARKED AS DESCRIBED.



DATE: 09-07-2019
FRED L. DODD JR., SURVEYOR, INC.
101 JONATHAN DRIVE
SUITE NO. 7
LIBERTY HILL, TX 78642

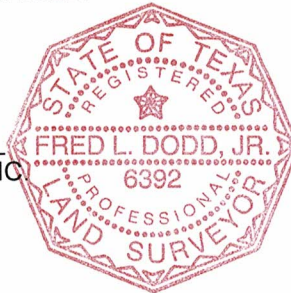


Fred L. Dodd Jr.
FRED L. DODD JR.
RPLS NO. 6392
STATE OF TEXAS

LAND TITLE SURVEY OF 6.149 ACRES OF LAND

TRACT 1: 1.452 ACRES OF LAND, MORE OR LESS, OUT OF THE J. C. TANNEHILL SURVEY NO. 29, ABSTRACT NO. 22, SITUATED IN TRAVIS COUNTY, TEXAS, DESCRIBED AS 'TRACT I' IN THE DEED TO WILLIAM D. MOSELEY, RECORDED IN VOLUME 9326, PAGE 893, REAL PROPERTY RECORDS, TRAVIS COUNTY, TEXAS.
TRACT 2: 1.039 ACRES OF LAND, MORE OR LESS, OUT OF THE J. C. TANNEHILL SURVEY NO. 29, ABSTRACT NO. 22, SITUATED IN TRAVIS COUNTY, TEXAS, DESCRIBED AS 'TRACT II' IN THE DEED TO WILLIAM D. MOSELEY, RECORDED IN VOLUME 9326, PAGE 893, REAL PROPERTY RECORDS, TRAVIS COUNTY, TEXAS.
TRACT 3: 1.027 ACRES OF LAND, MORE OR LESS, OUT OF THE J. C. TANNEHILL SURVEY NO. 29, ABSTRACT NO. 22, SITUATED IN TRAVIS COUNTY, TEXAS, DESCRIBED AS 'TRACT III' IN THE DEED TO WILLIAM D. MOSELEY, RECORDED IN VOLUME 9326, PAGE 893, REAL PROPERTY RECORDS, TRAVIS COUNTY, TEXAS.
TRACT 4: 1.162 ACRES OF LAND, MORE OR LESS, BEING TRACT 18, MOSELEY BROTHERS SUBDIVISION, A SUBDIVISION IN TRAVIS COUNTY, TEXAS, ACCORDING TO THE MAP OR PLAT THEREOF, RECORDED IN DOCUMENT NO. 200000018, OFFICIAL PUBLIC RECORDS, TRAVIS COUNTY, TEXAS.
TRACT 5: 1.469 ACRES OF LAND, MORE OR LESS, OUT OF THE J. C. TANNEHILL SURVEY NO. 29, ABSTRACT NO. 22, SITUATED IN TRAVIS COUNTY, TEXAS, DESCRIBED IN THE DEED TO WILLIAM D. MOSELEY, RECORDED IN VOLUME 12989, PAGE 2120, REAL PROPERTY RECORDS, TRAVIS COUNTY, TEXAS.

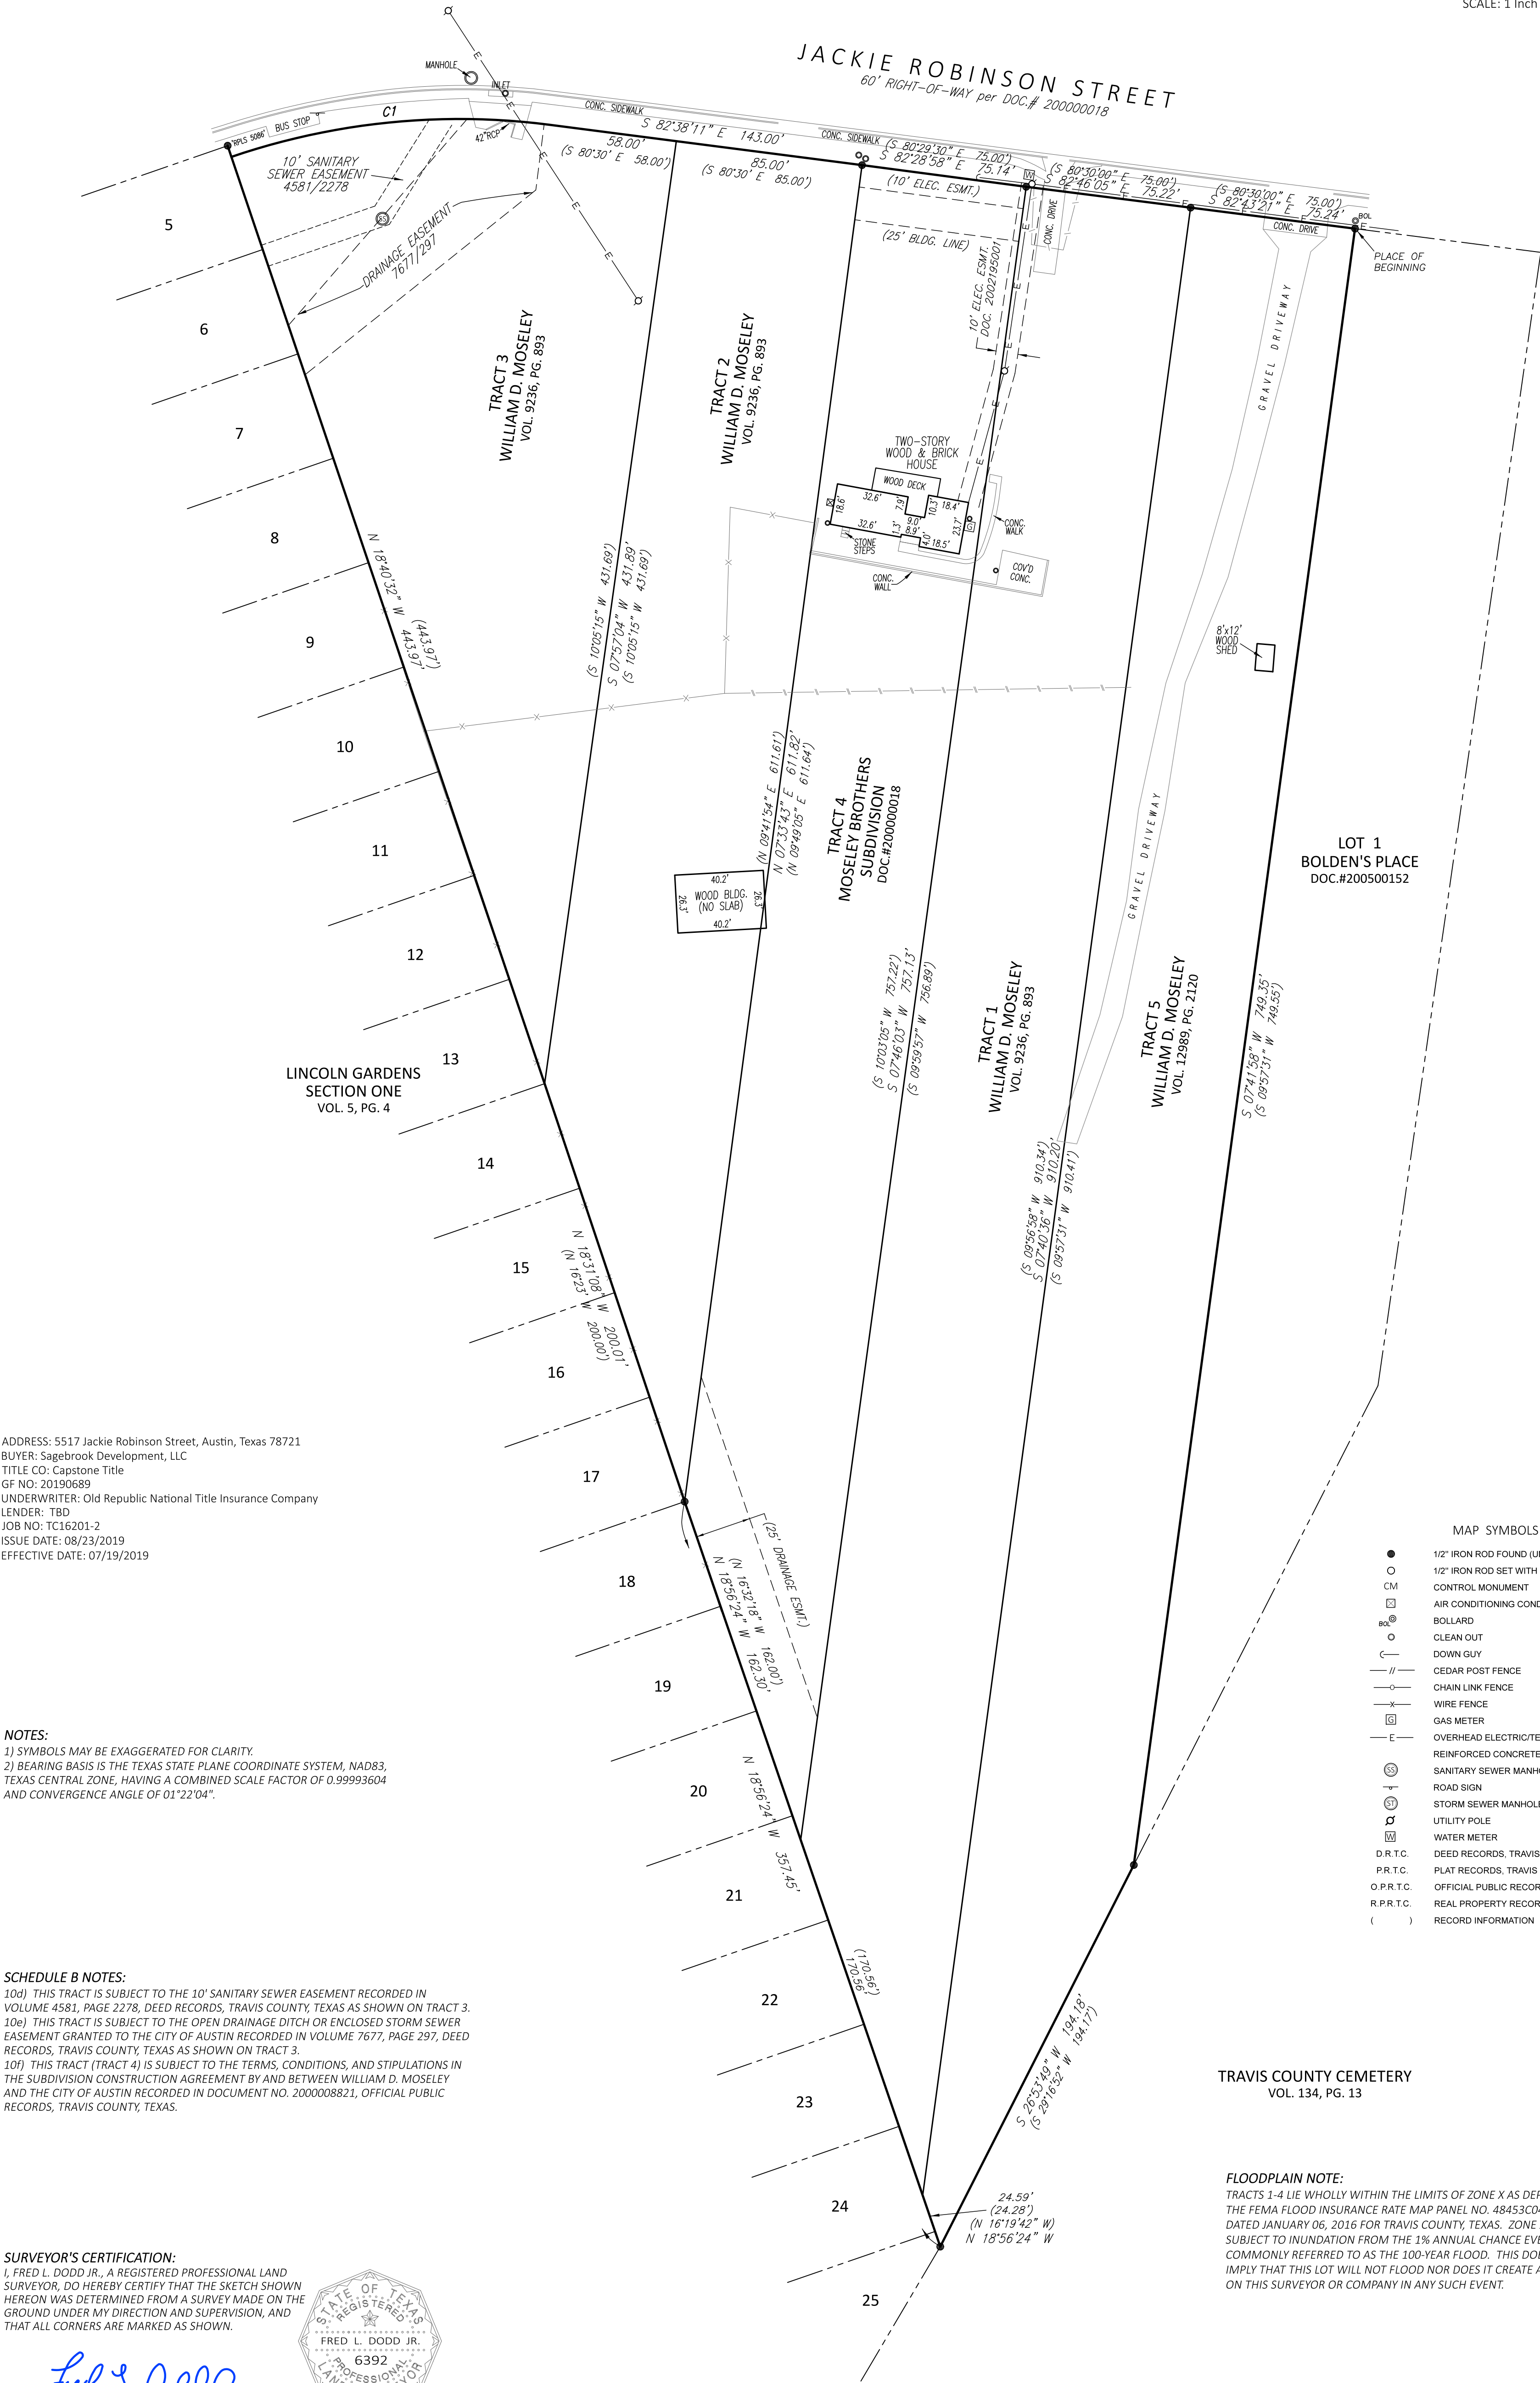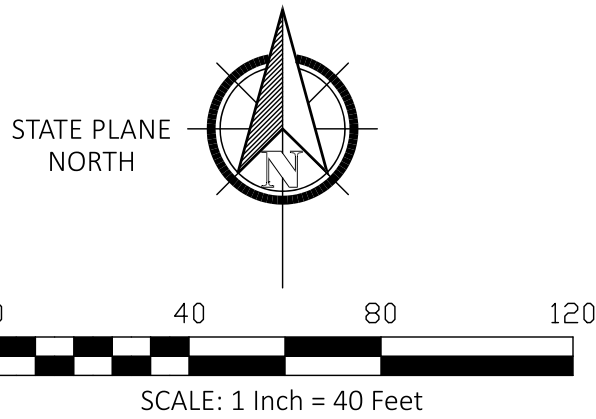

ADDRESS: 5517 Jackie Robinson Street, Austin, Texas 78721
BUYER: Sagebrook Development, LLC
TITLE CO: Capstone Title
GF NO: 20190689
UNDERWRITER: Old Republic National Title Insurance Company
LENDER: TBD
JOB NO: TC16201-2
ISSUE DATE: 08/23/2019
EFFECTIVE DATE: 07/19/2019

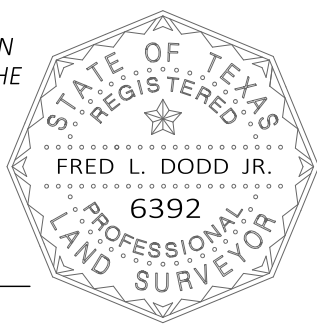

FRED L. DODD, JR.
DATE: 09/07/2019


RPLS NO. 6392
JOB NO. TC16201-2



ORDER A SURVEY EMAIL US AT:
INFO@DODDSURVEYING.COM
OFFICE (512) 953-5705

WWW.DODDSURVEYING.COM

8019 W. GRAND PKWY.
SUITE 1060 #464
RICHMOND, TX 77407

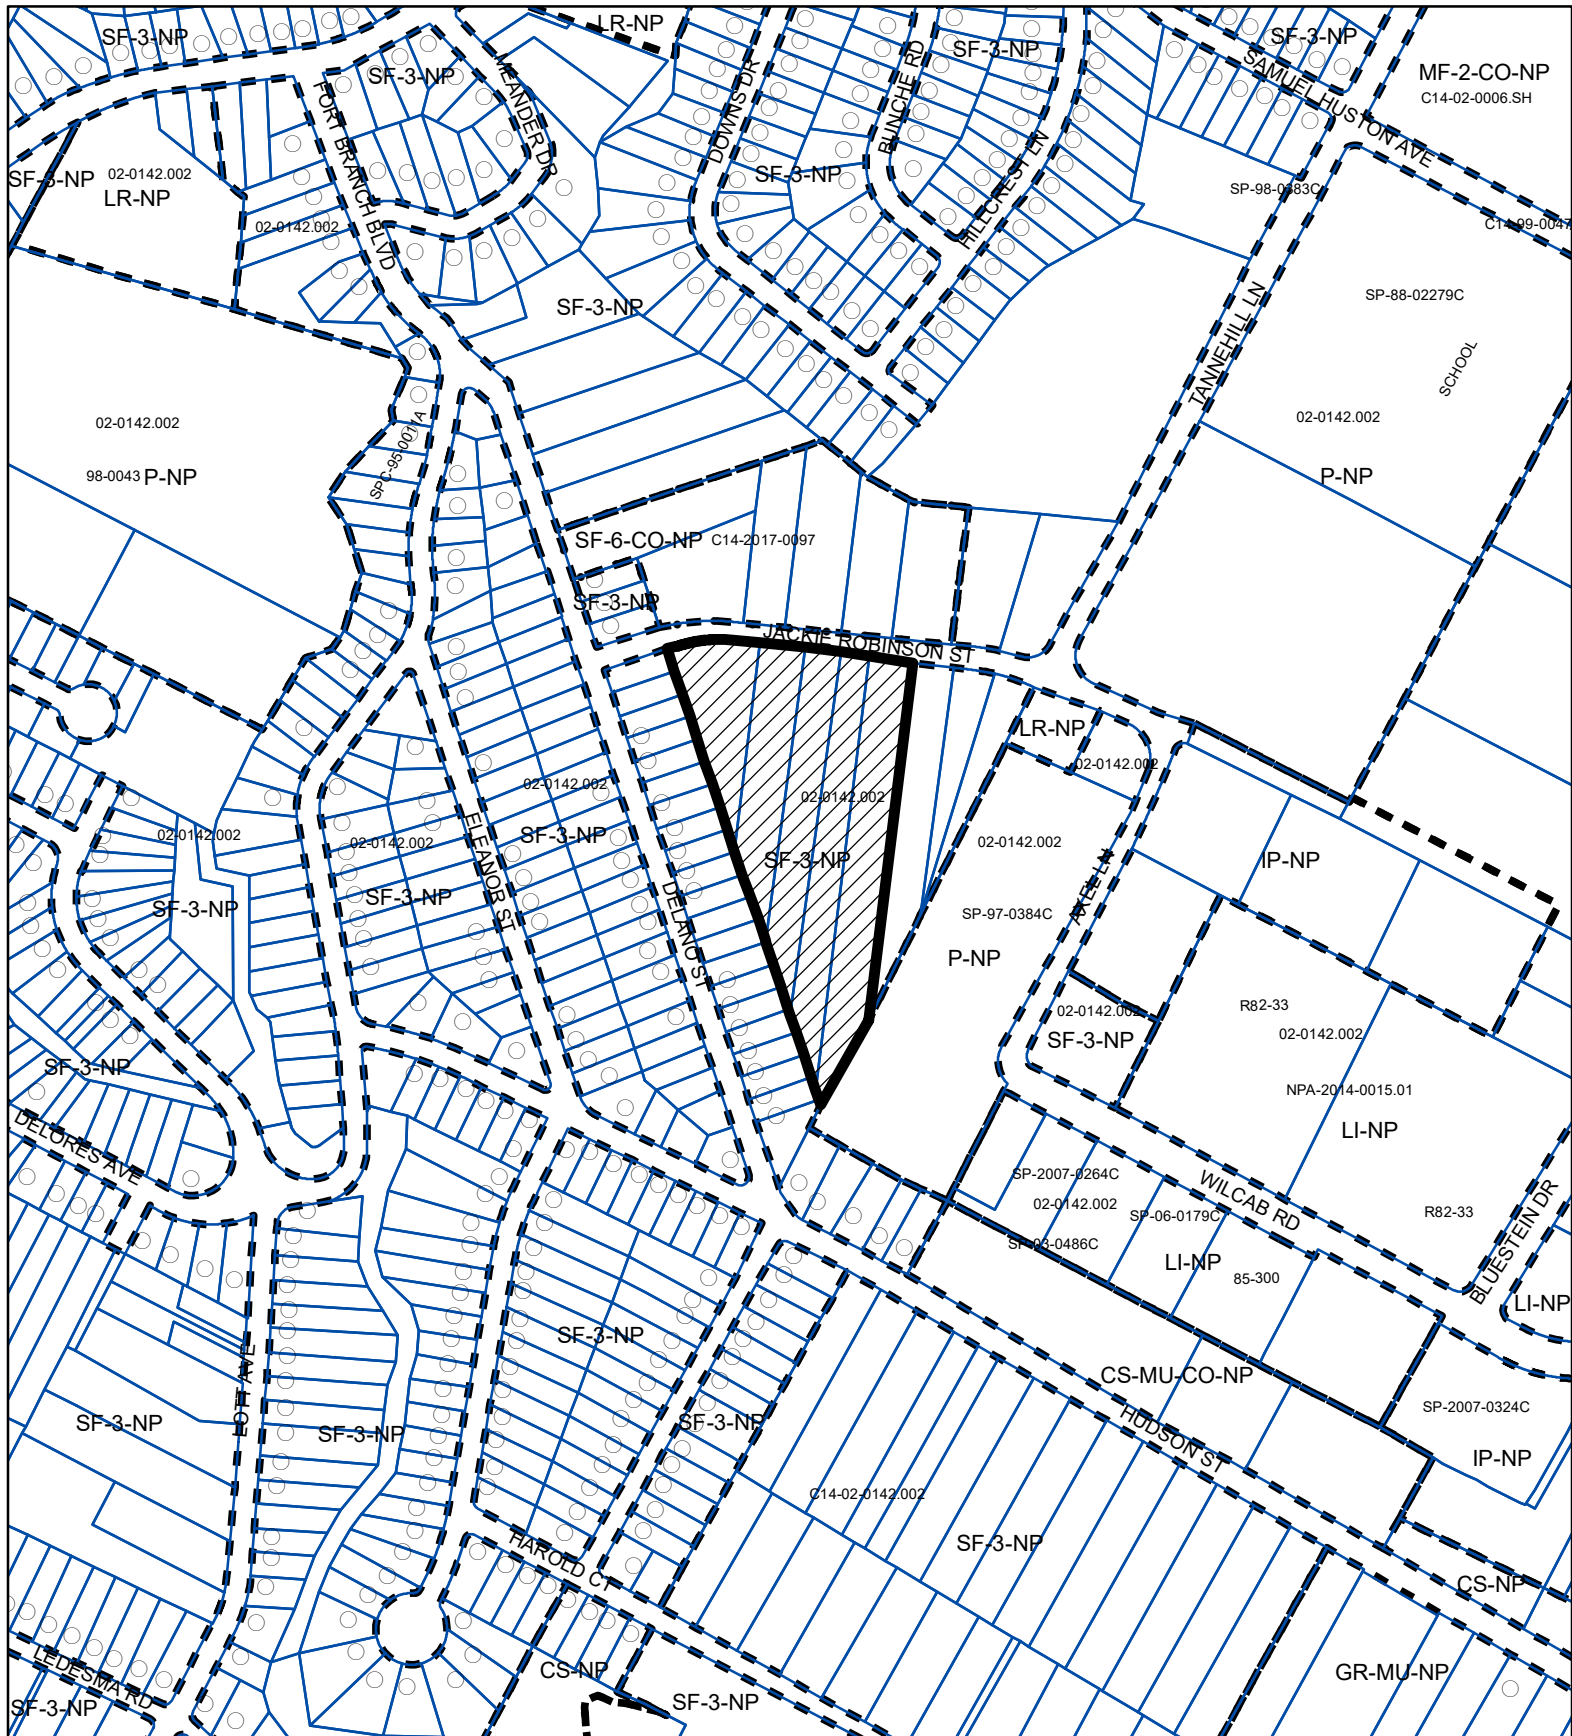

ZONING

ZONING CASE#: C14-2019-0107.SH

Exhibit B



This product is for informational purposes and may not have been prepared for or be suitable for legal, engineering, or surveying purposes. It does not represent an on-the-ground survey and represents only the approximate relative location of property boundaries.

This product has been produced by CTM for the sole purpose of geographic reference. No warranty is made by the City of Austin regarding specific accuracy or completeness.

Created: 8/7/2019

N



SUBJECT TRACT

PENDING CASE

ZONING BOUNDARY

1" = 400'