

0 300 600 1,200 1,800 Feet

W.W. S.E.R. Name: FM 620 and Anderson Mill Rd - Option 1


W.W. S.E.R. Number: 4652

Utility Development Services Plotted 3/10/2021

DRAFT

Page 1 of 2

- Subject Tract
- Full-Purpose City Limit
- 2-Mile ETJ
- Limited-Purpose City Limit
- Other City Limits
- Other ETJ

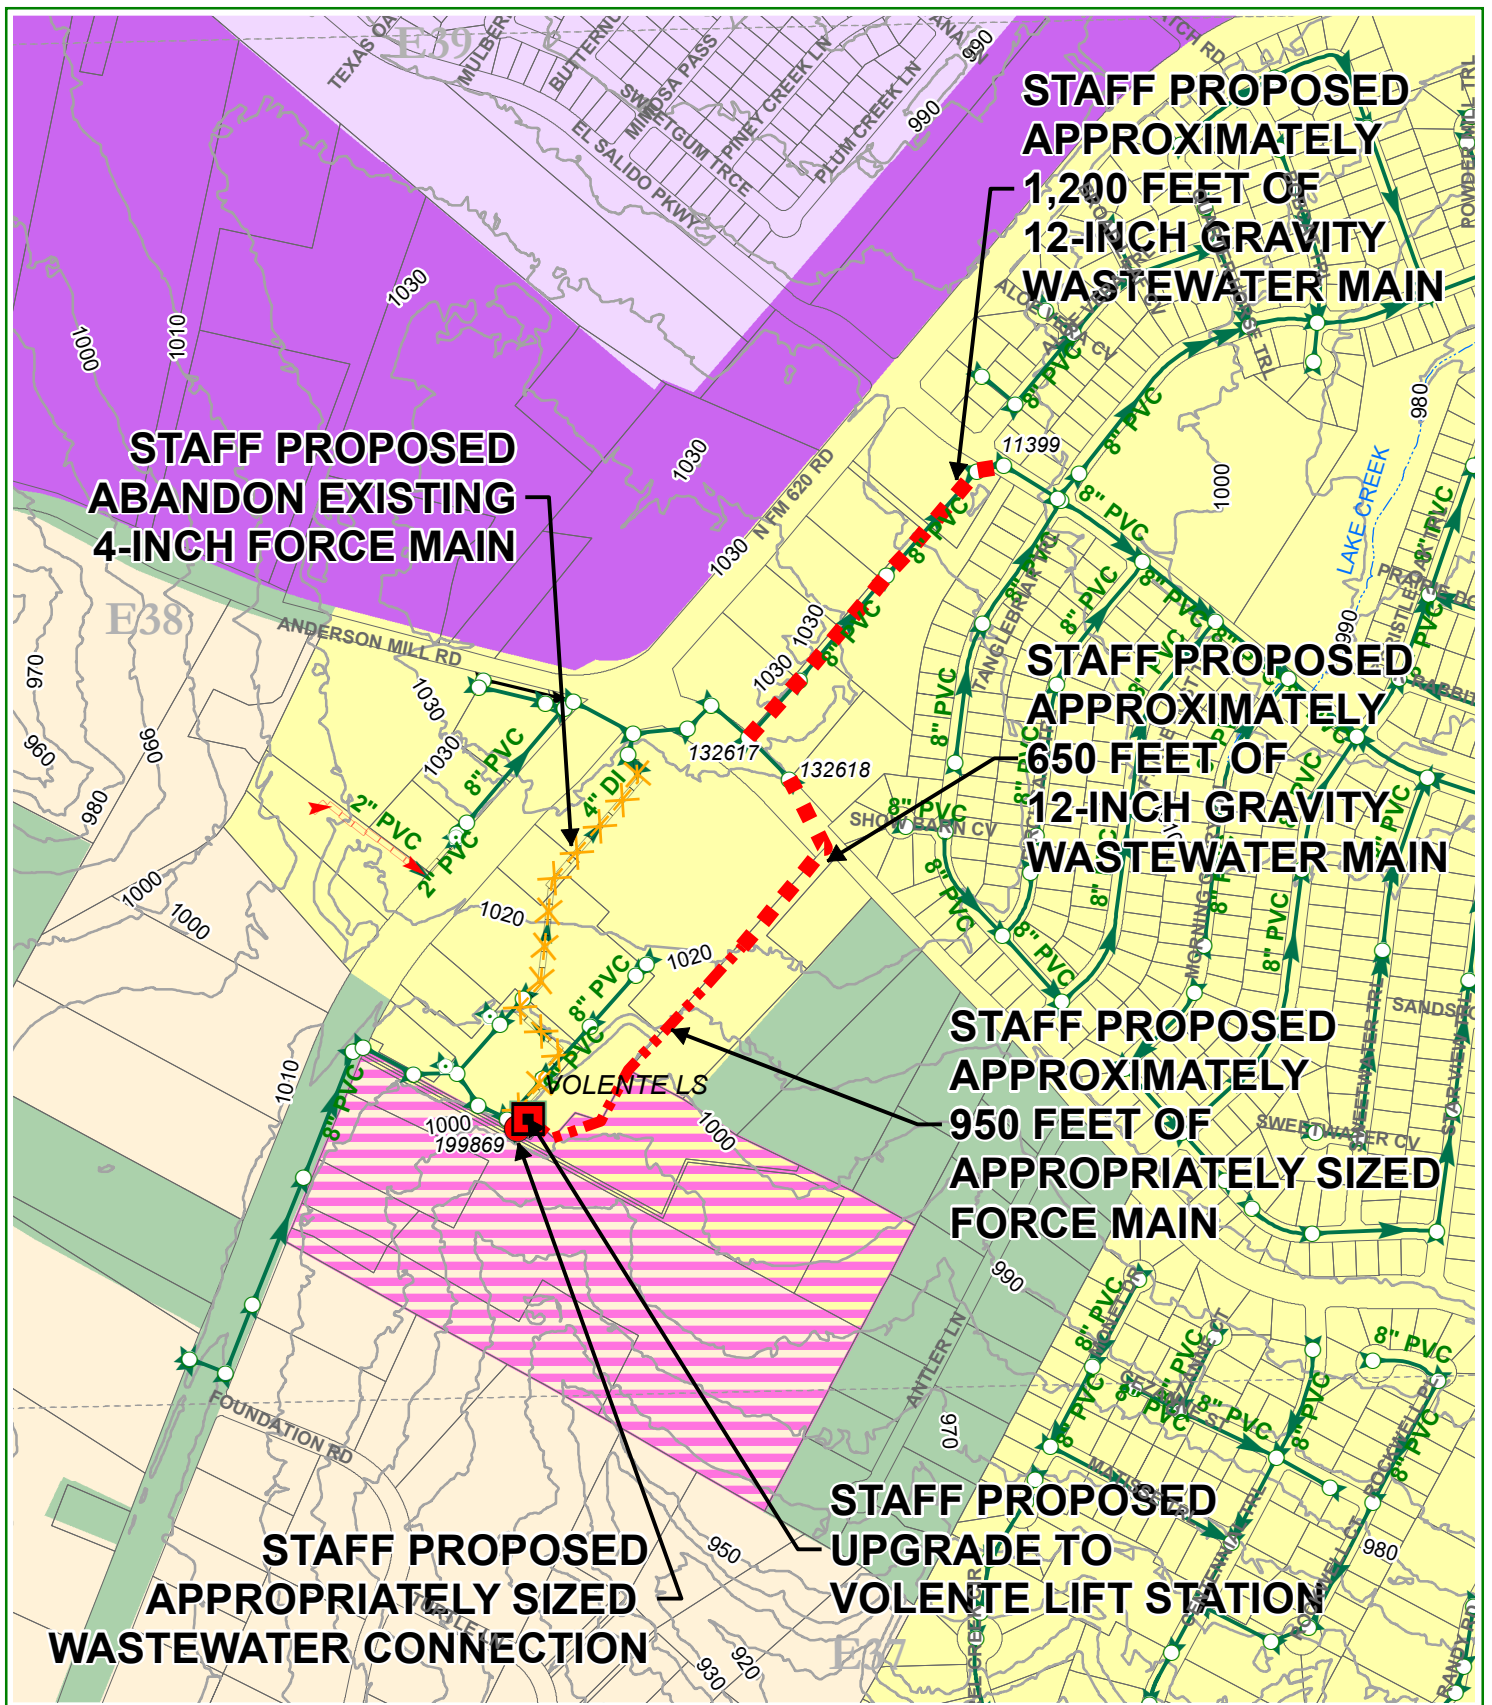

0 300 600 1,200 1,800 Feet

W.W. S.E.R. Name: FM 620 and Anderson Mill Rd - Option 2

W.W. S.E.R. Number: 4652

Utility Development Services Plotted 3/10/2021

DRAFT

Page 2 of 2

- Subject Tract
- Full-Purpose City Limit
- 2-Mile ETJ
- Limited-Purpose City Limit
- Other City Limits
- Other ETJ