



EXHIBIT A

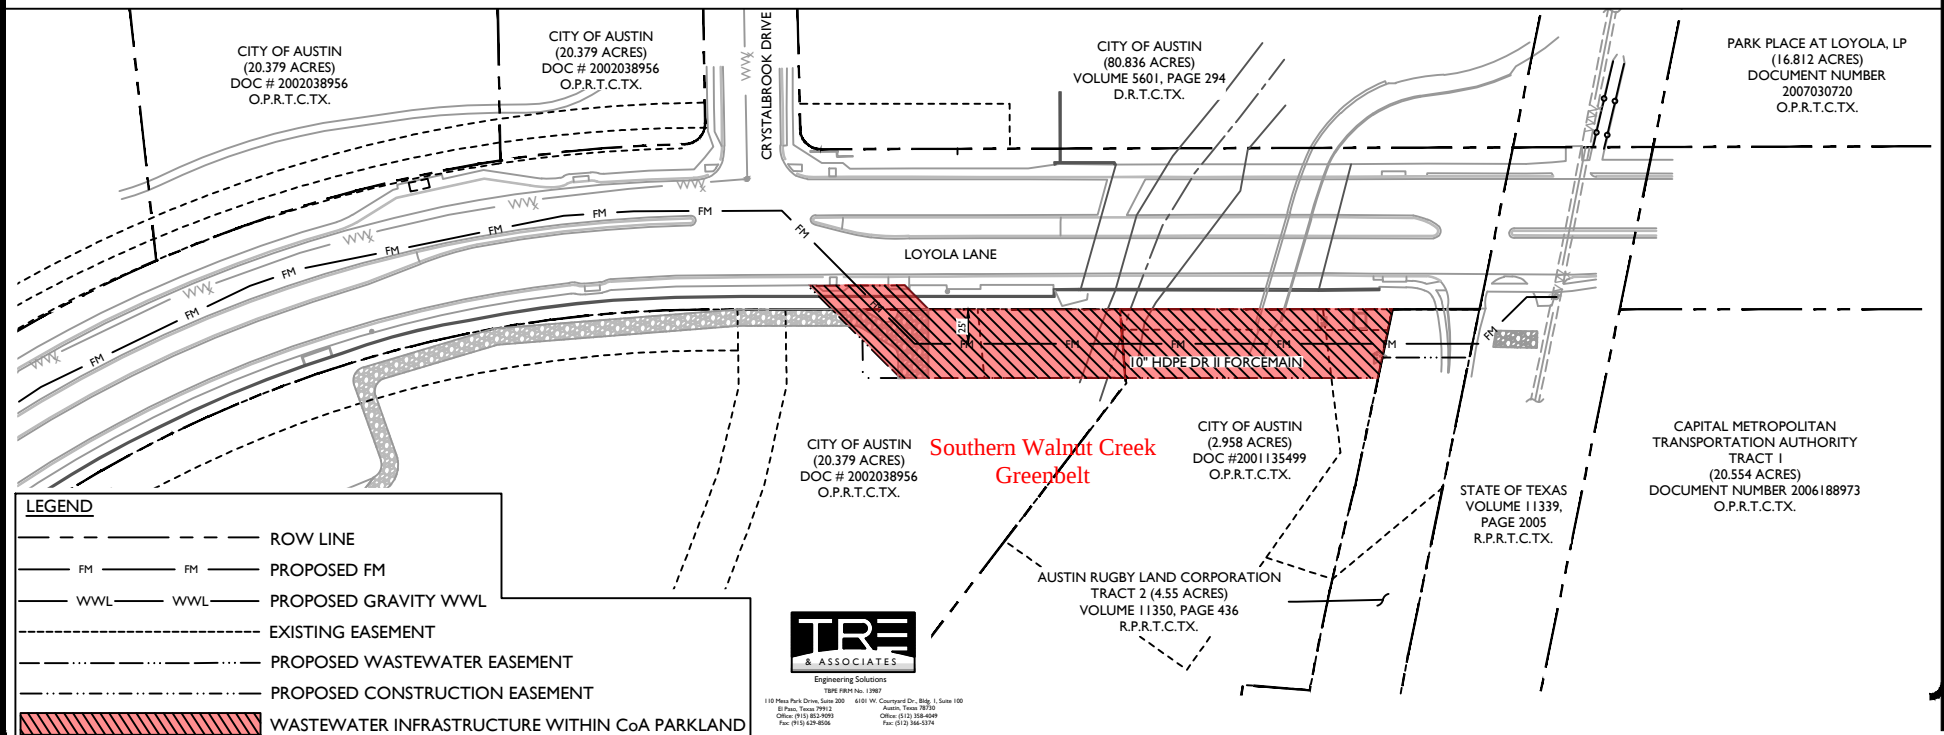

LEGEND

- ROW LINE
- FM --- FM --- PROPOSED FM
- WWL --- WWL --- PROPOSED GRAVITY WWL
- EXISTING EASEMENT
- PROPOSED WASTEWATER EASEMENT
- PROPOSED CONSTRUCTION EASEMENT
- ▨ WASTEWATER INFRASTRUCTURE WITHIN CoA PARKLAND

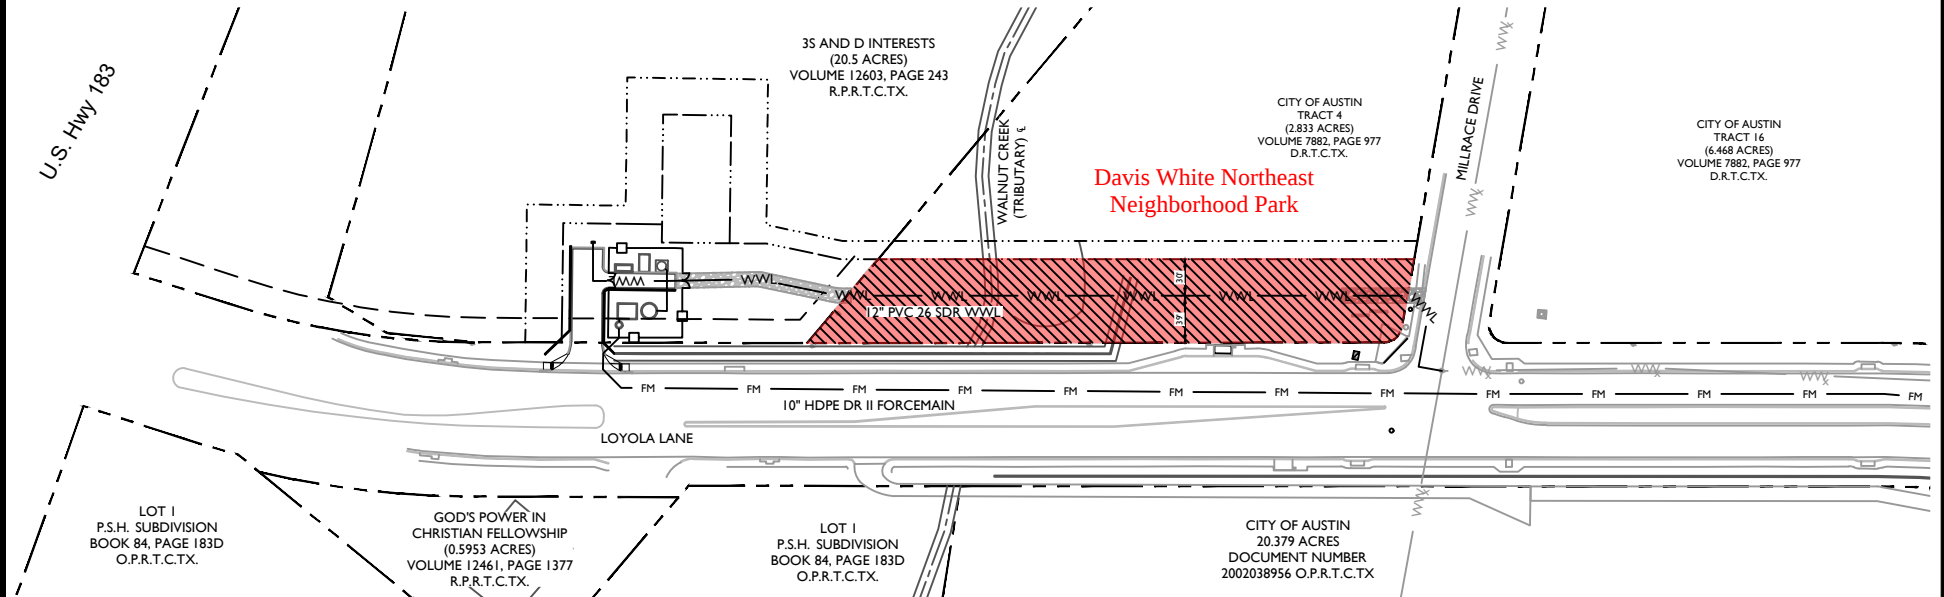

Engineering Solutions
 TRE #001135499
 110 West Park Drive, Suite 200 Austin, Texas 78703
 6101 W. Courtyard Dr., Bldg. 1, Suite 100 Austin, Texas 78703
 Office: (512) 358-4091 Fax: (512) 358-4091
 Fax: (512) 358-4091 Fax: (512) 358-4091