


PARKLAND IMPROVEMENTS AT BULL CREEK DISTRICT PARK

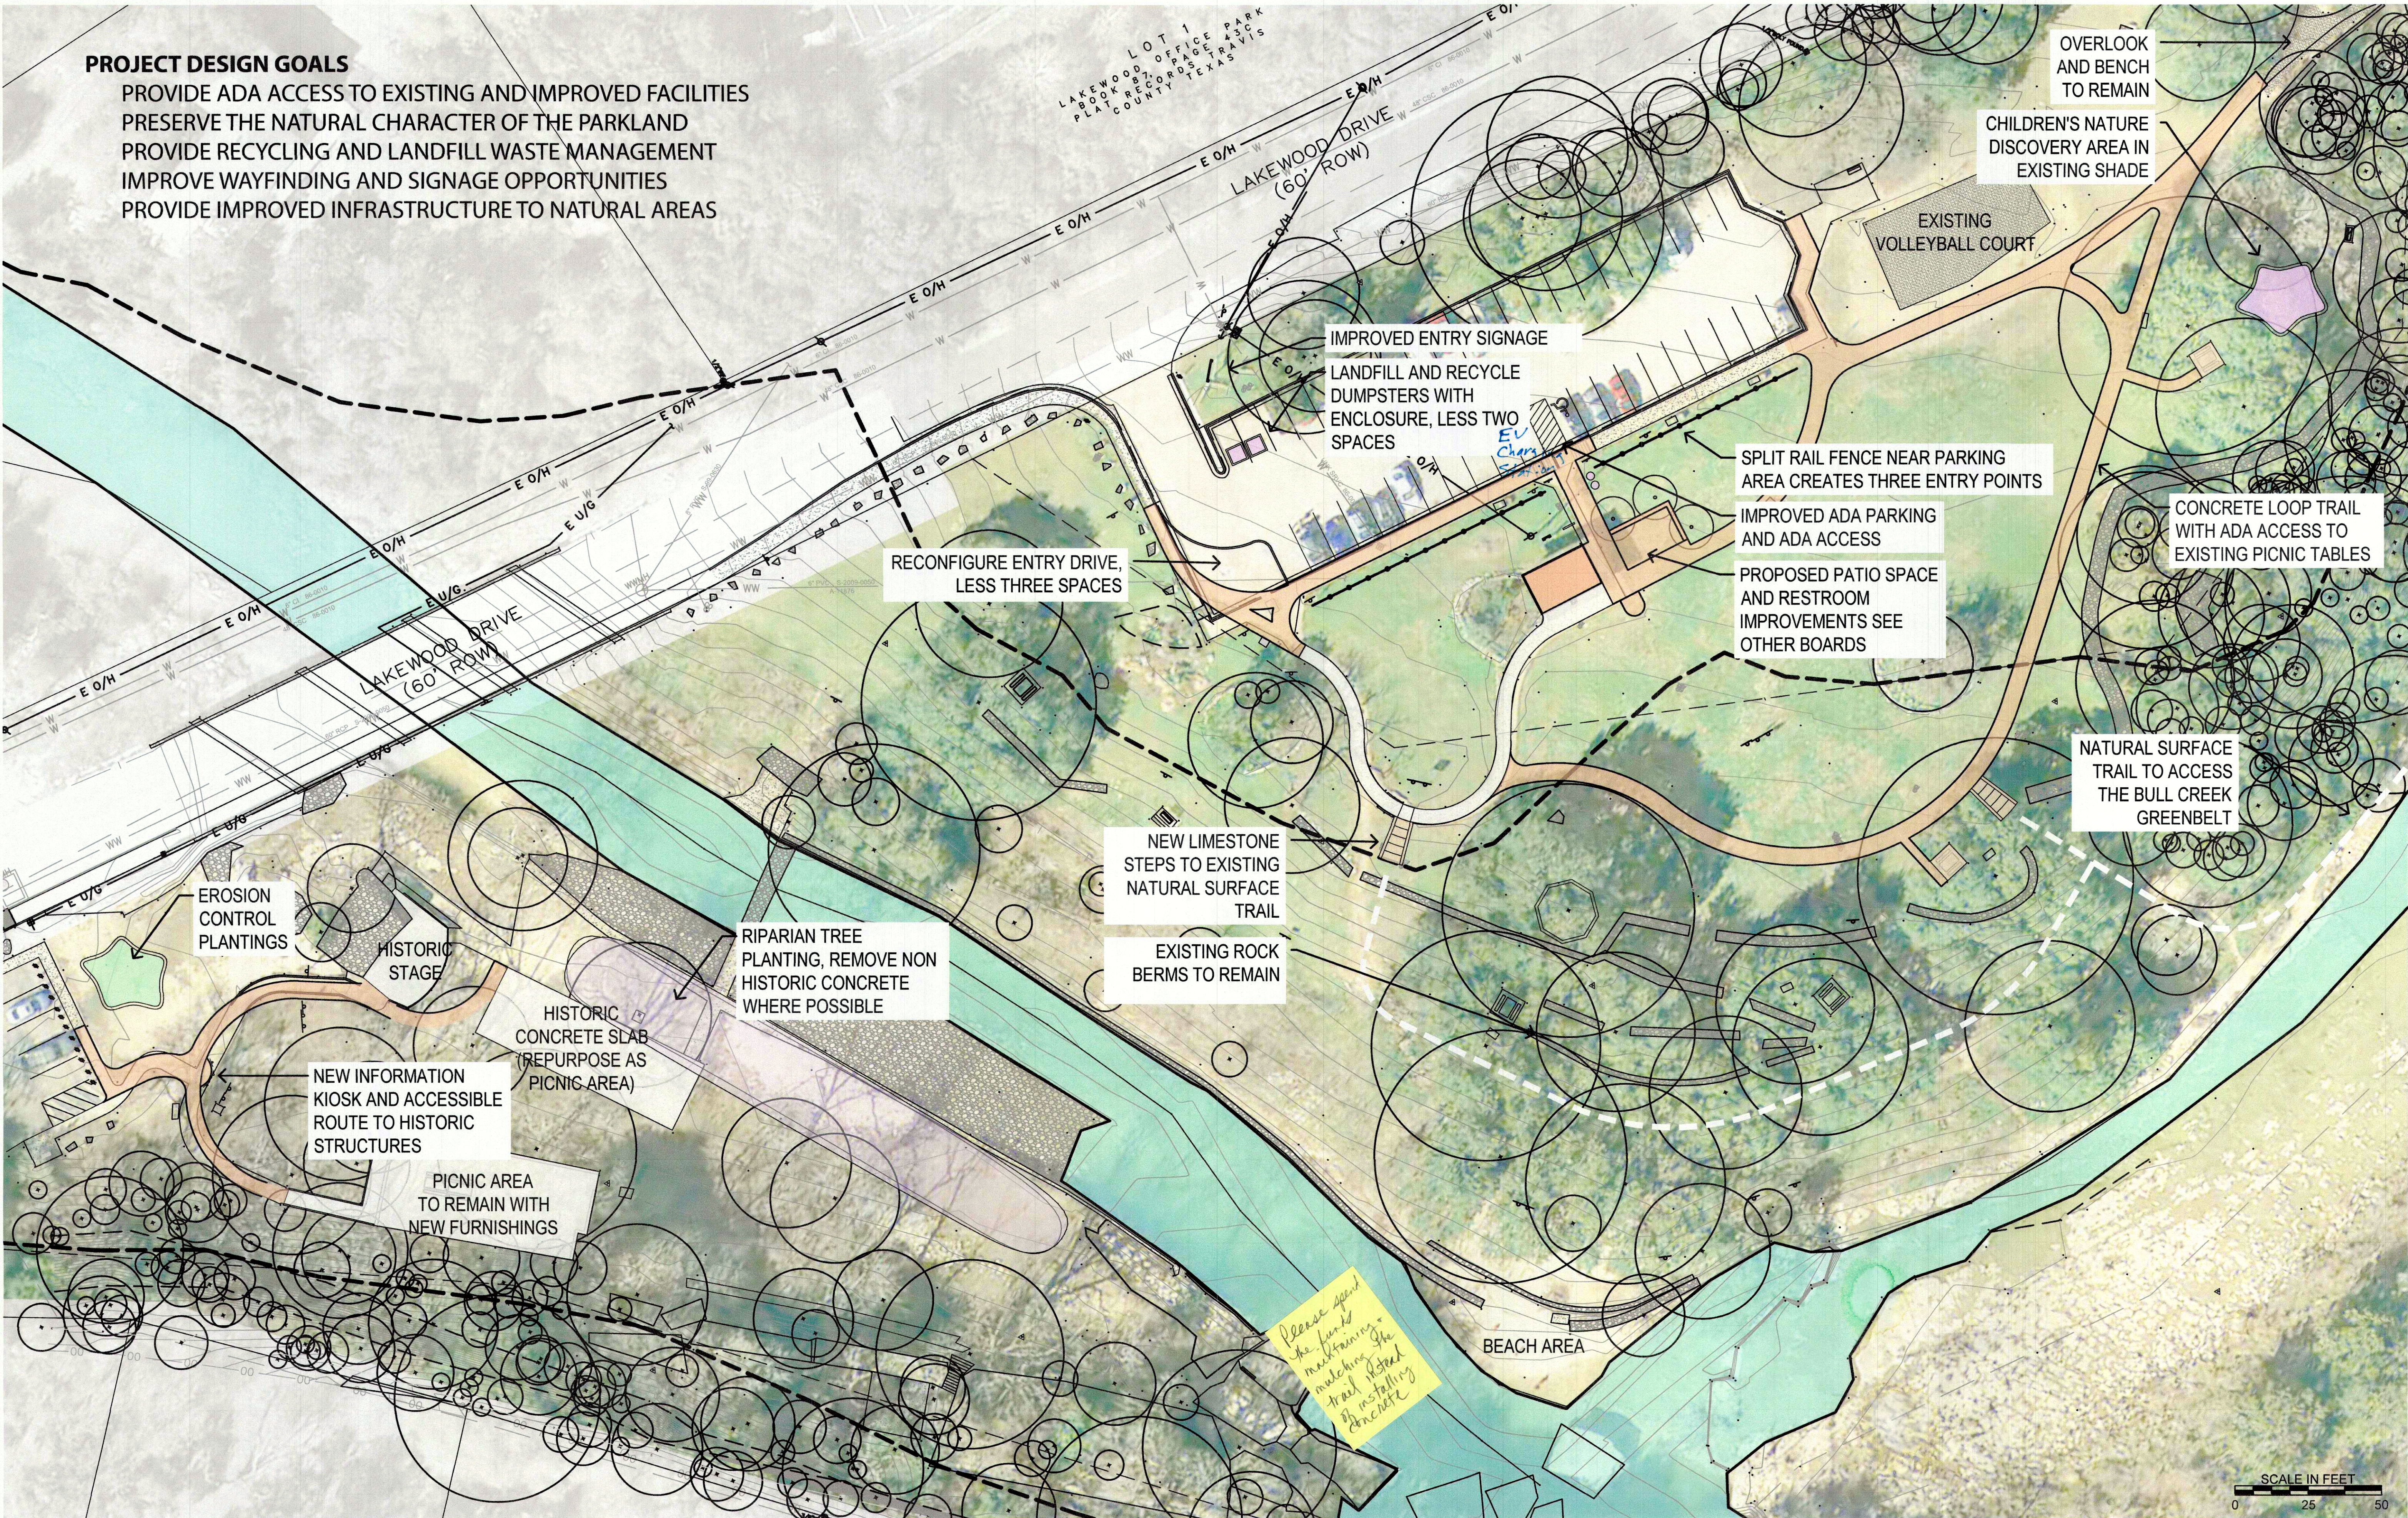

SCALE IN FEET
0 25 50





PARKLAND IMPROVEMENTS AT BULL CREEK DISTRICT PARK



PROJECT DESIGN GOALS

- PROVIDE ADA ACCESS TO EXISTING AND IMPROVED FACILITIES
- PRESERVE THE NATURAL CHARACTER OF THE PARKLAND
- PROVIDE RECYCLING AND LANDFILL WASTE MANAGEMENT
- IMPROVE WAYFINDING AND SIGNAGE OPPORTUNITIES
- PROVIDE IMPROVED INFRASTRUCTURE TO NATURAL AREAS

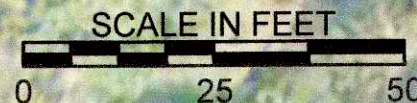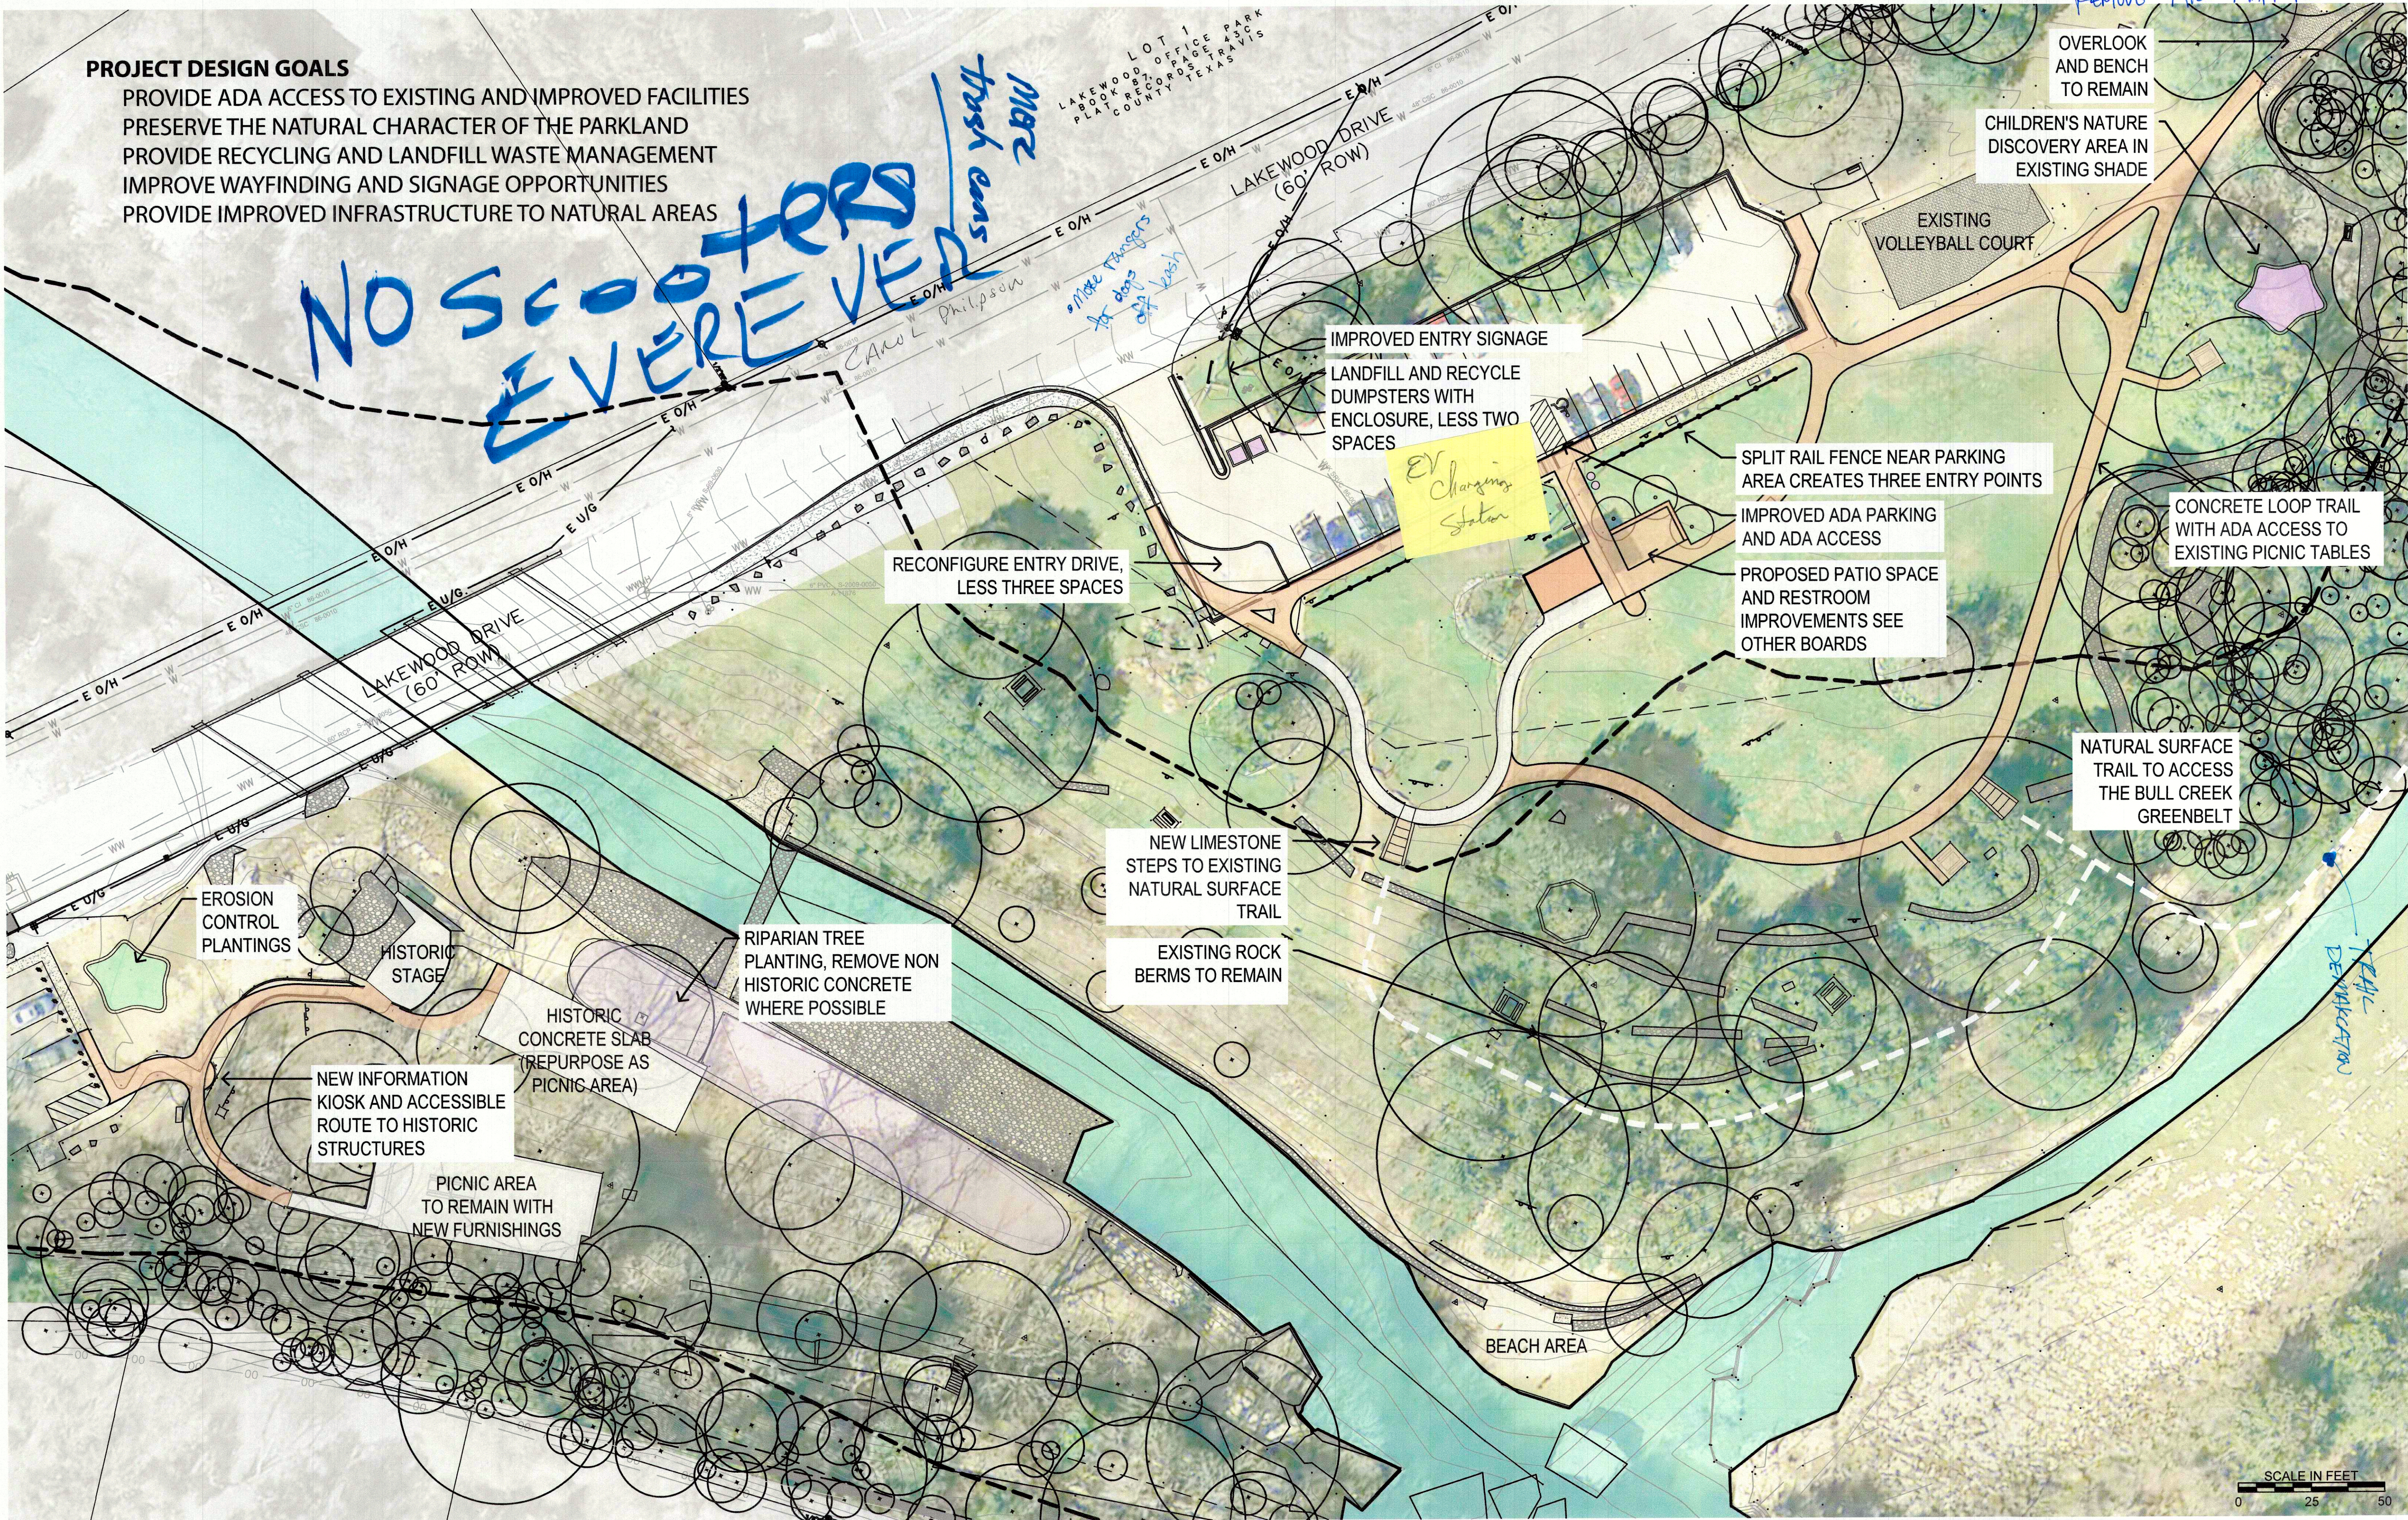


PARK ENTRY IMPROVEMENTS

- PROJECT DESIGN GOALS**
- ORGANIZE ENTRY AND WAYFINDING SIGNAGE FOR BETTER INFORMATION TO NEW PARK VISITORS
 - PROVIDE A COMMUNITY GATHERING SPACE FOR SMALL EVENTS
 - PRESERVE THE PARK'S NATURAL CHARACTER


Ticket for
LITTERING
MESSAGING

DUMPSTER
w/ SOUTH
PARKING


Solar Panels YES!!

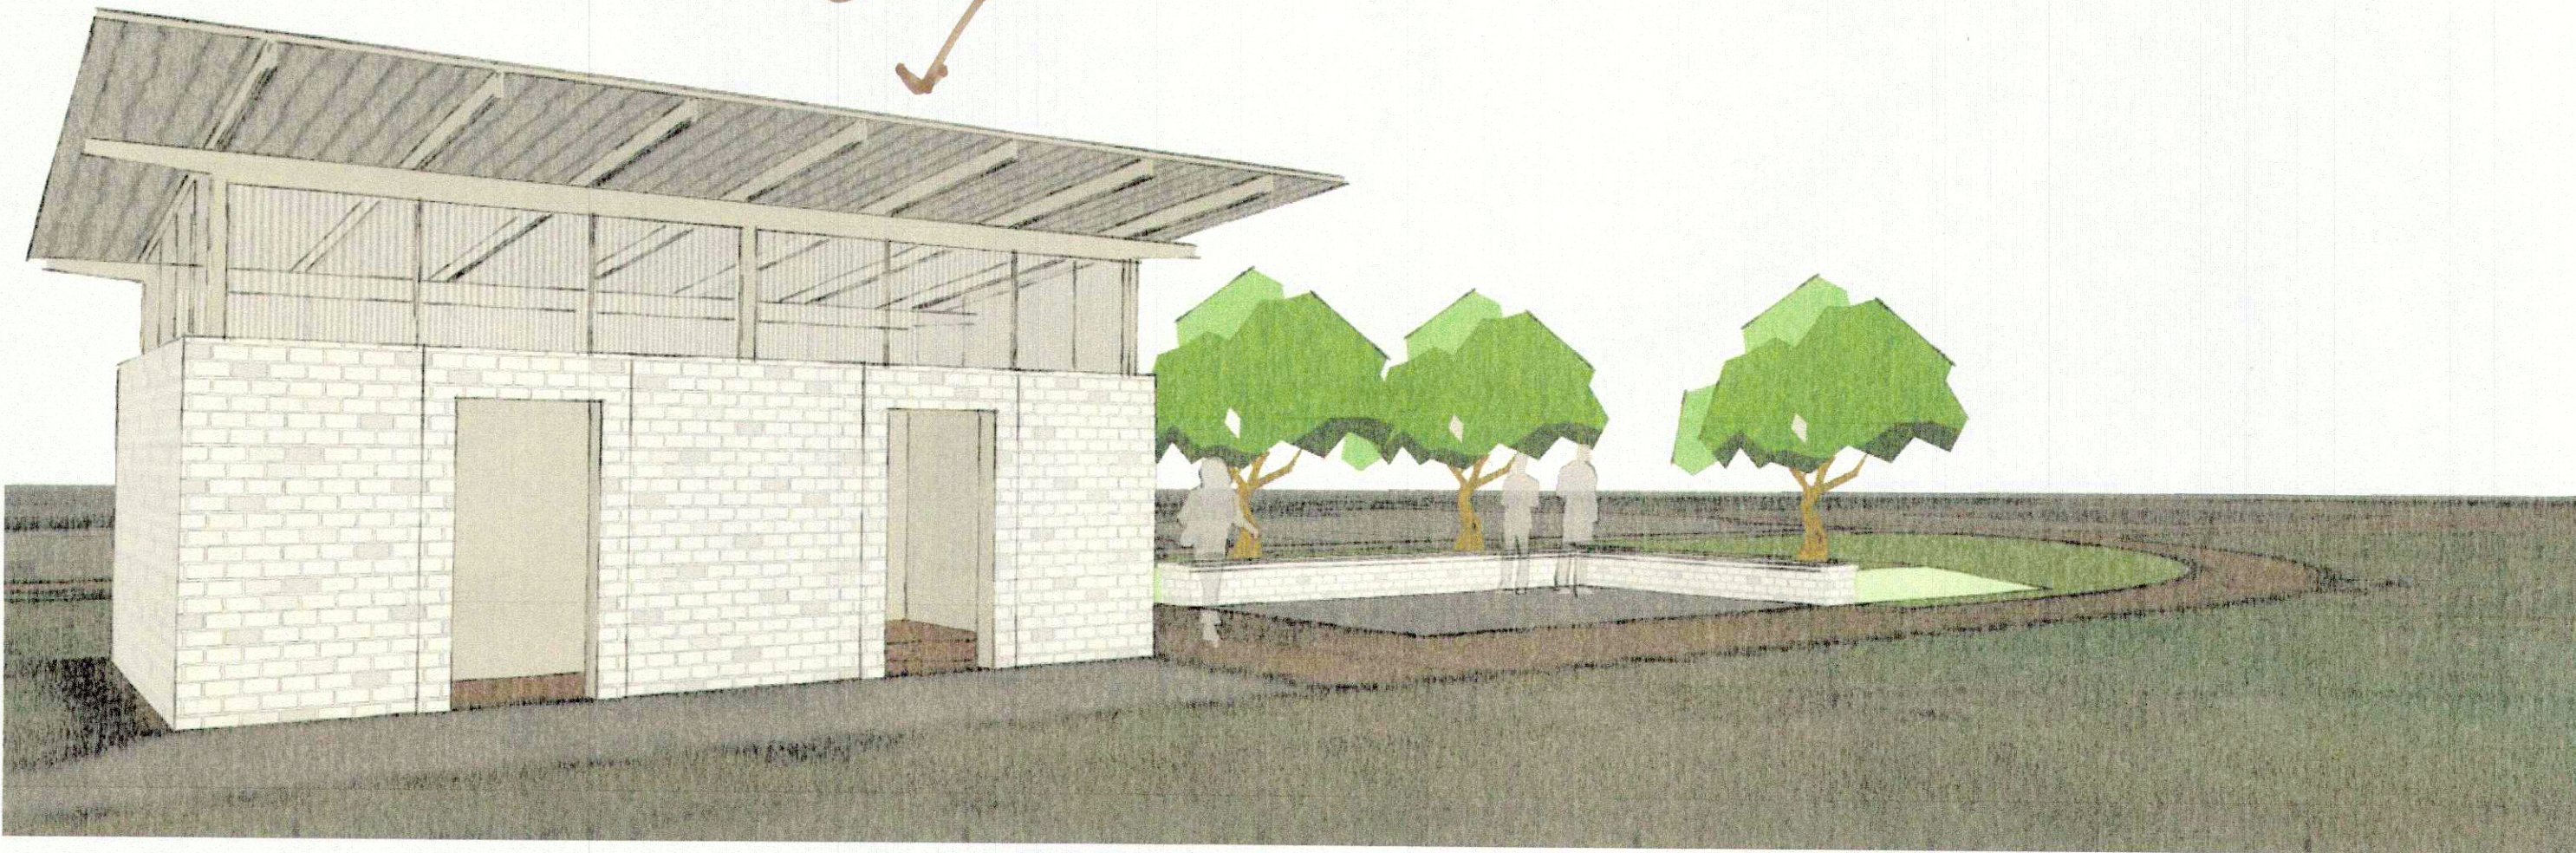

RESTROOM BUILDING WITH NEW PATIO SPACE

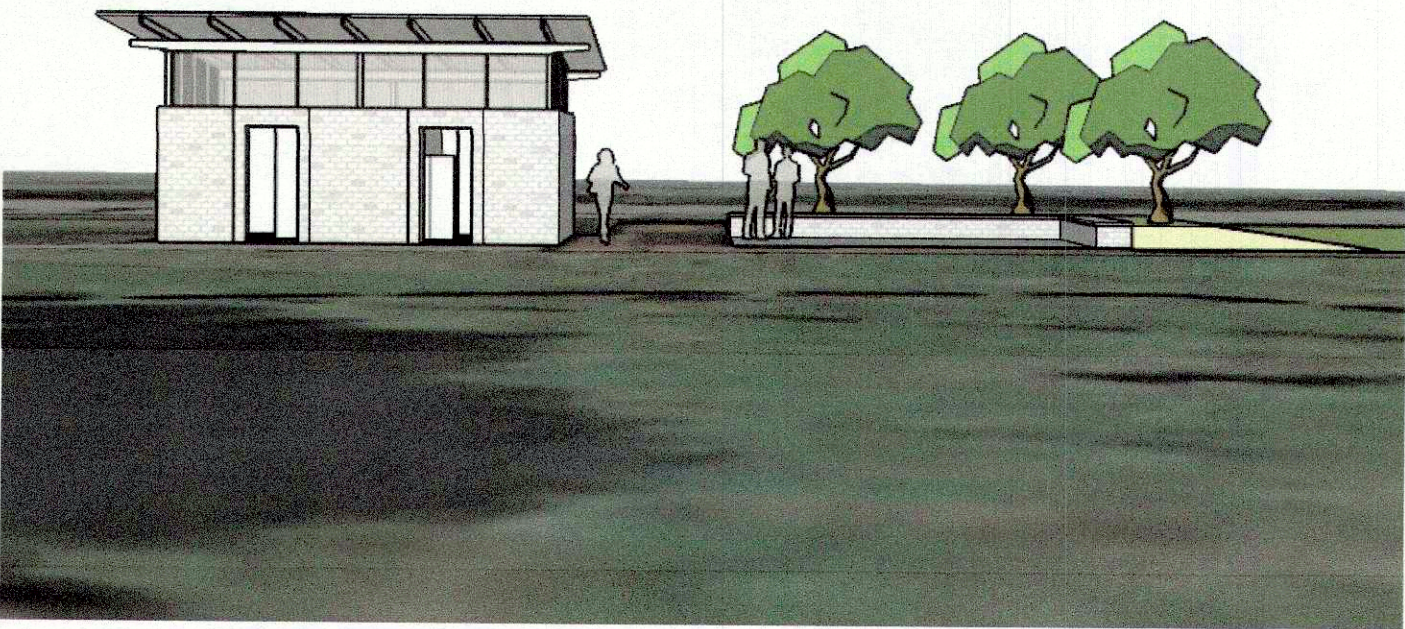


PATIO AND RESTROM BUILDING ELEVATION

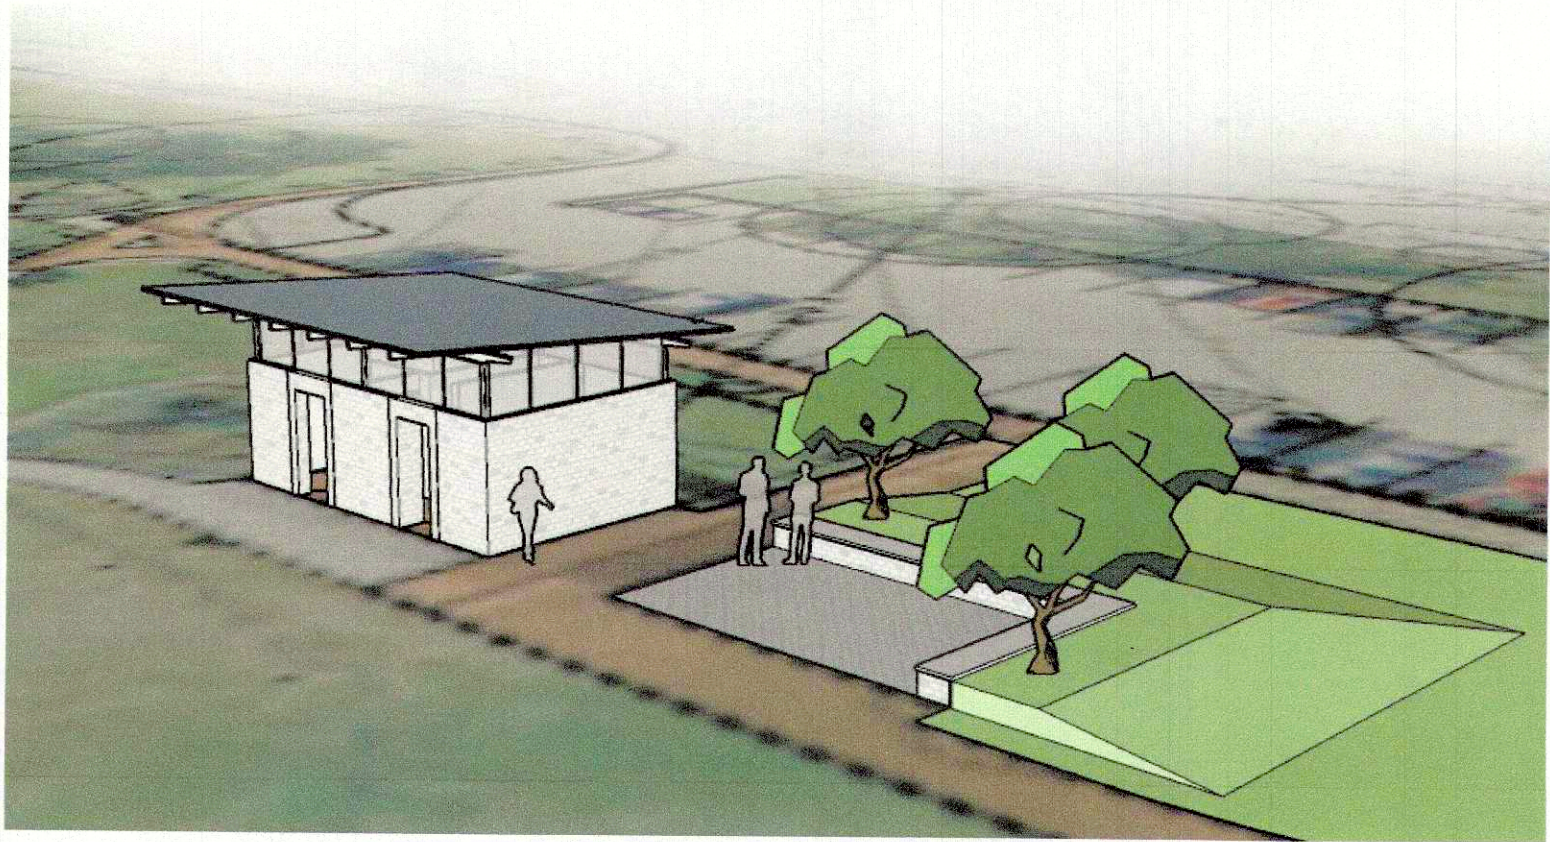


NEW ENTRY SPACE

This is not a private neighborhood and by use of the neighborhood over others. This park is a unique natural gem. Please keep it as natural as possible. There is no need to show moves in this park! Reduce concrete - Please make the sidewalk & ADA non-imperious. Something more natural like decomposed granite would be better.

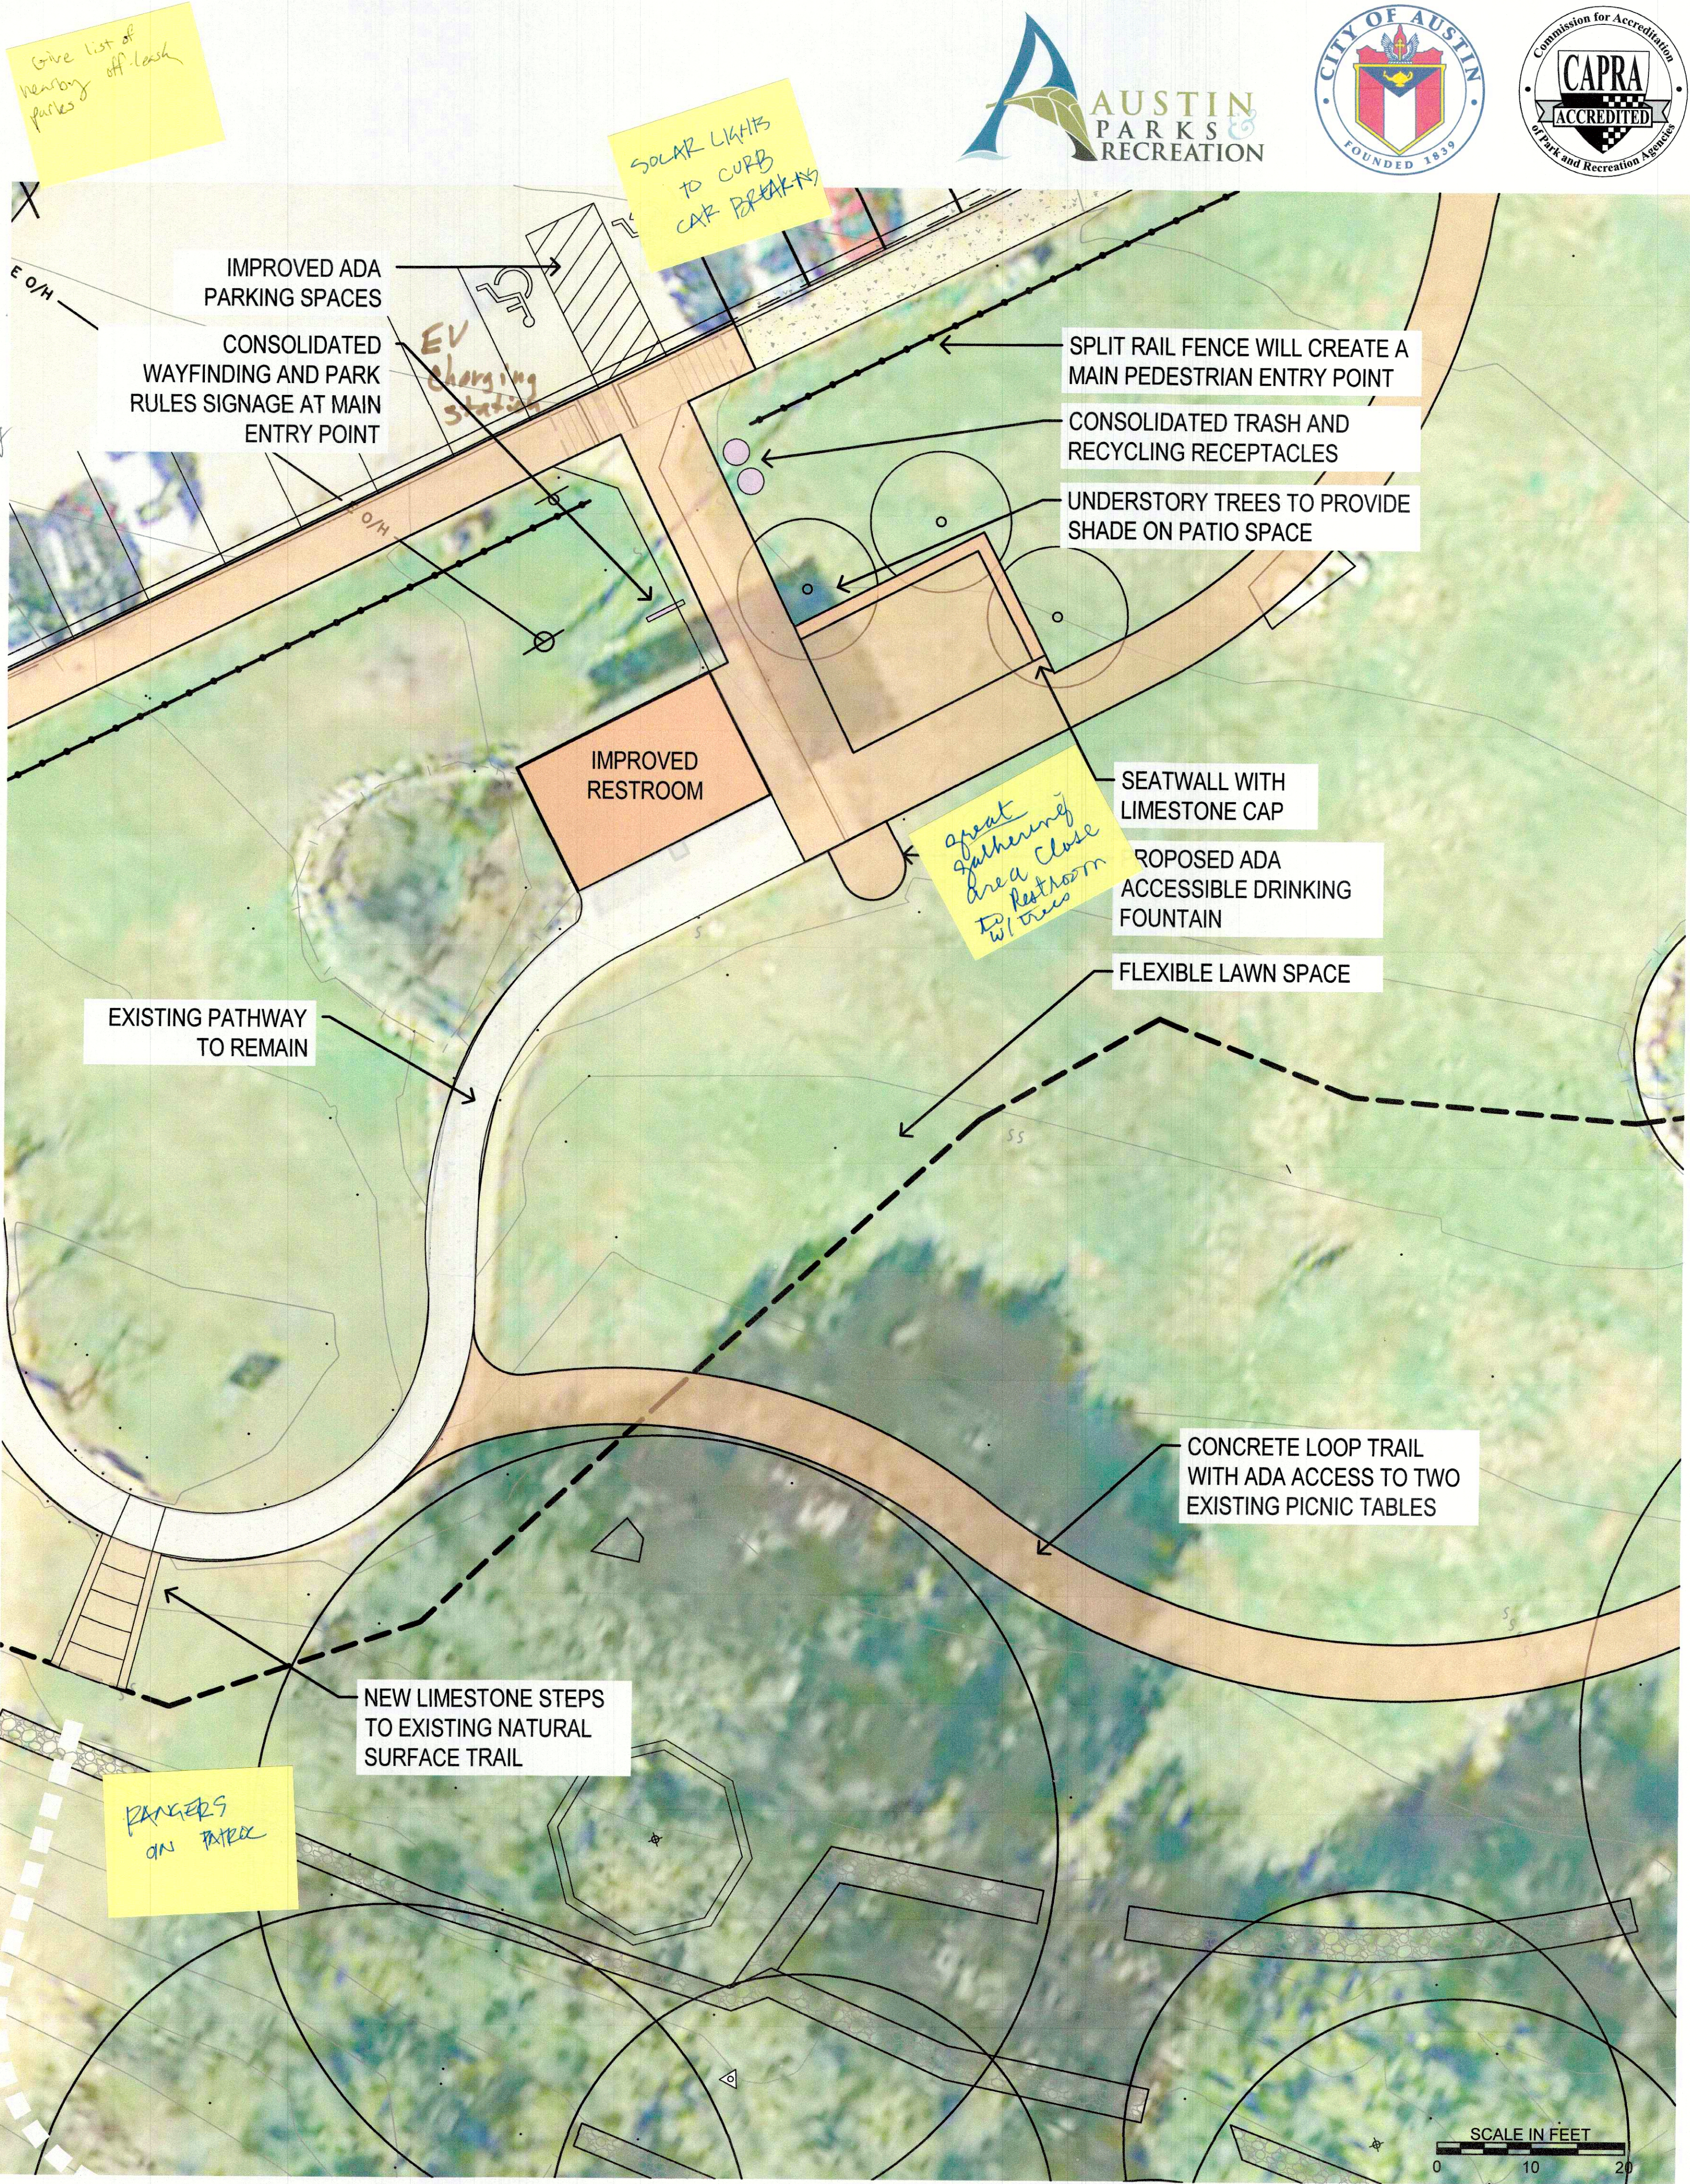


PROJECT DESIGN GOALS:

- RECONFIGURE FLOOR PLAN TO COMPLY WITH CURRENT ACCESSIBILITY REQUIREMENTS
- MAINTAIN TWO W.C. FIXTURES IN EACH RESTROOM
- IMPROVE NATURAL LIGHT AND VENTILATION
- REMOVE HEAVY CONCRETE ROOF STRUCTURE
- REPLACE WITH LIGHTER STEEL STRUCTURE
- PROVIDE DEEP SHADE OVERHANG ON SOUTH ELEVATION
- REPLACE DRINKING FOUNTAIN

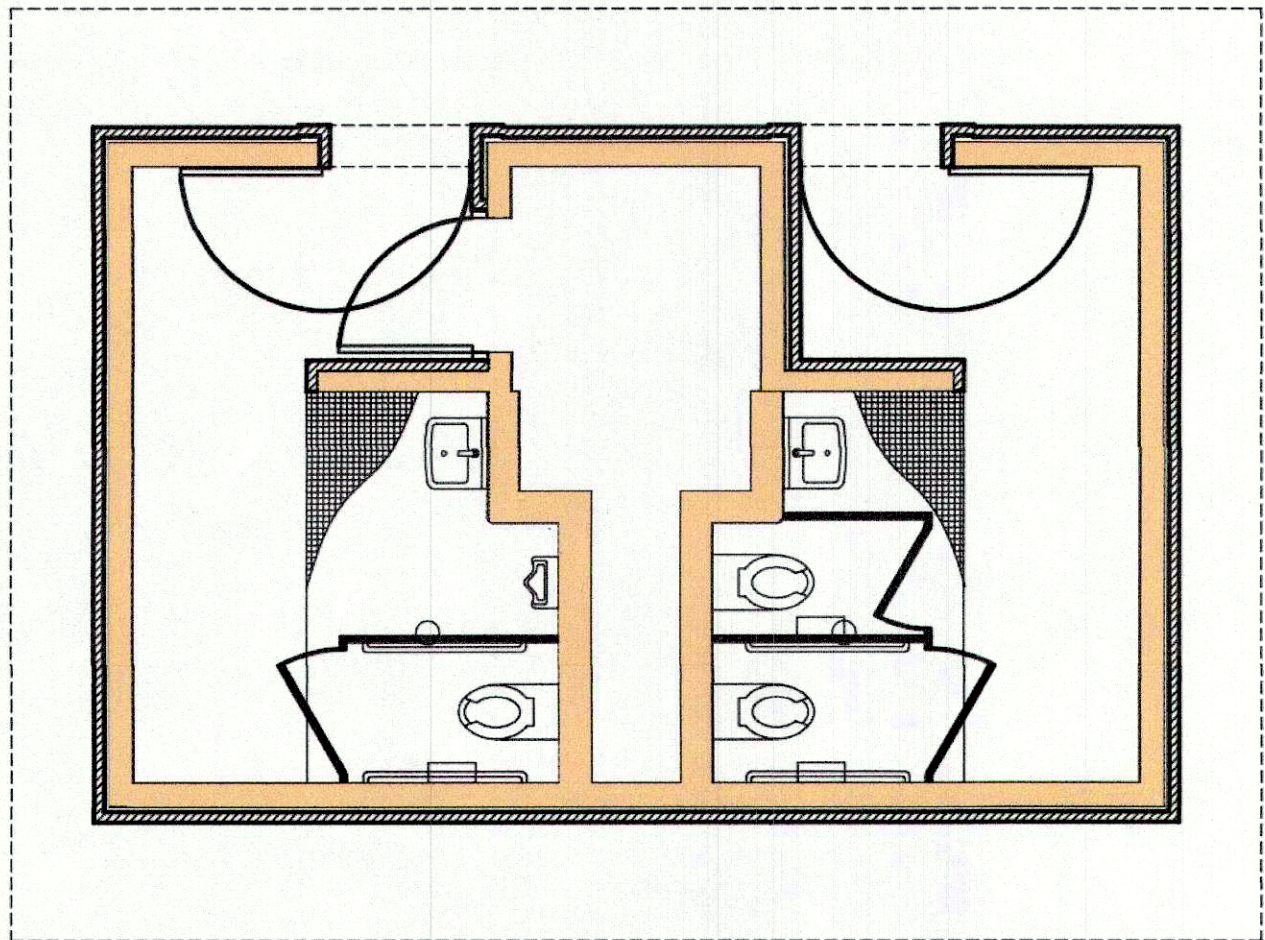

EXISTING FLOOR PLAN

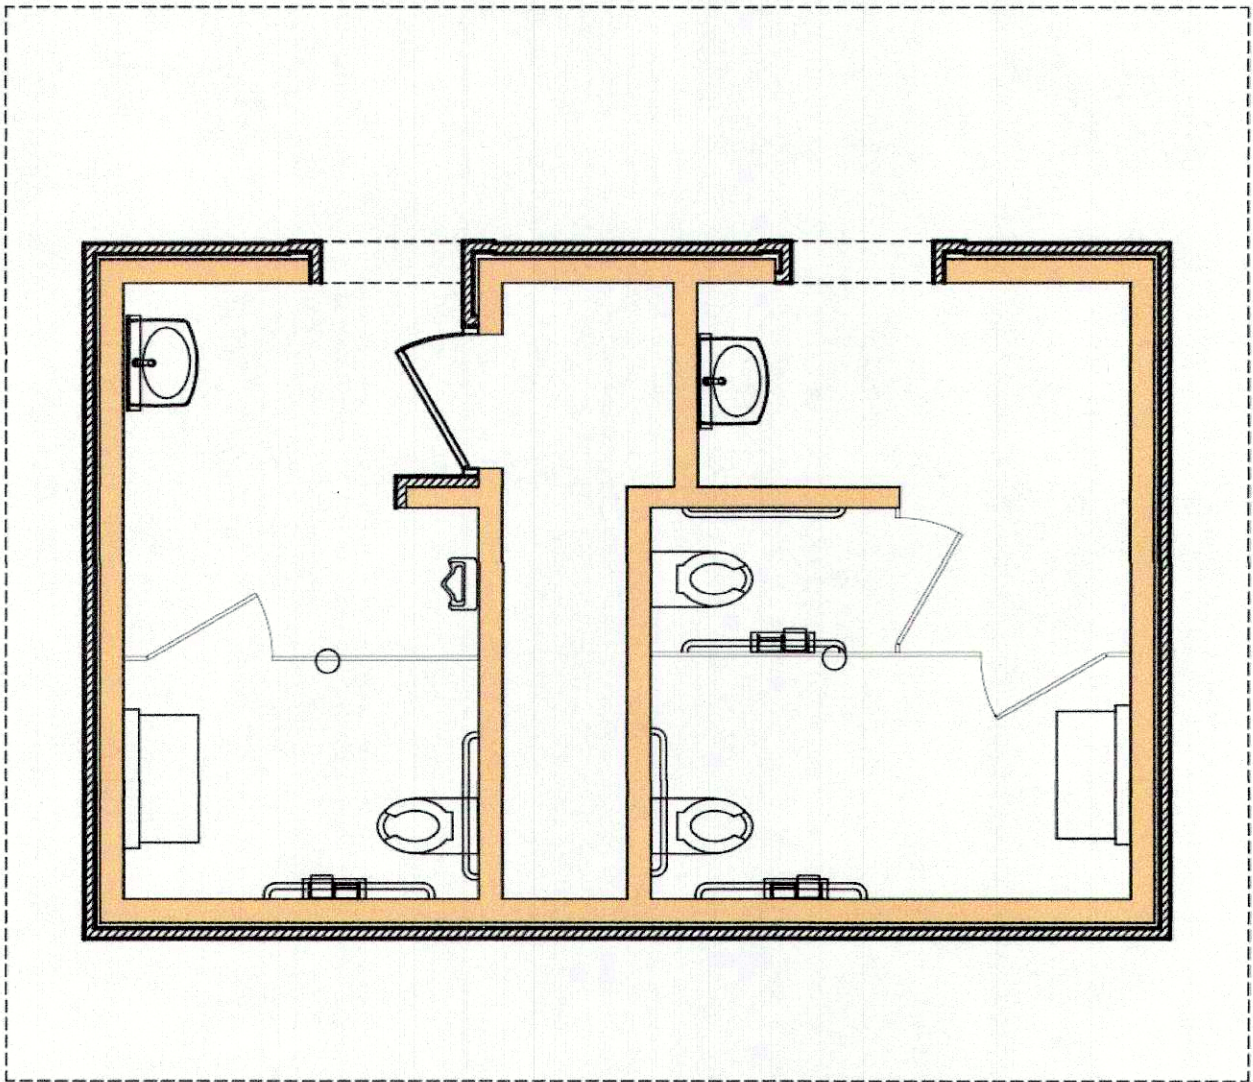

PROPOSED FLOOR PLAN

Why are you removing the door? What animals get in?


Fake security cameras



EXISTING NORTH FACADE



EXISTING SOUTH FACADE

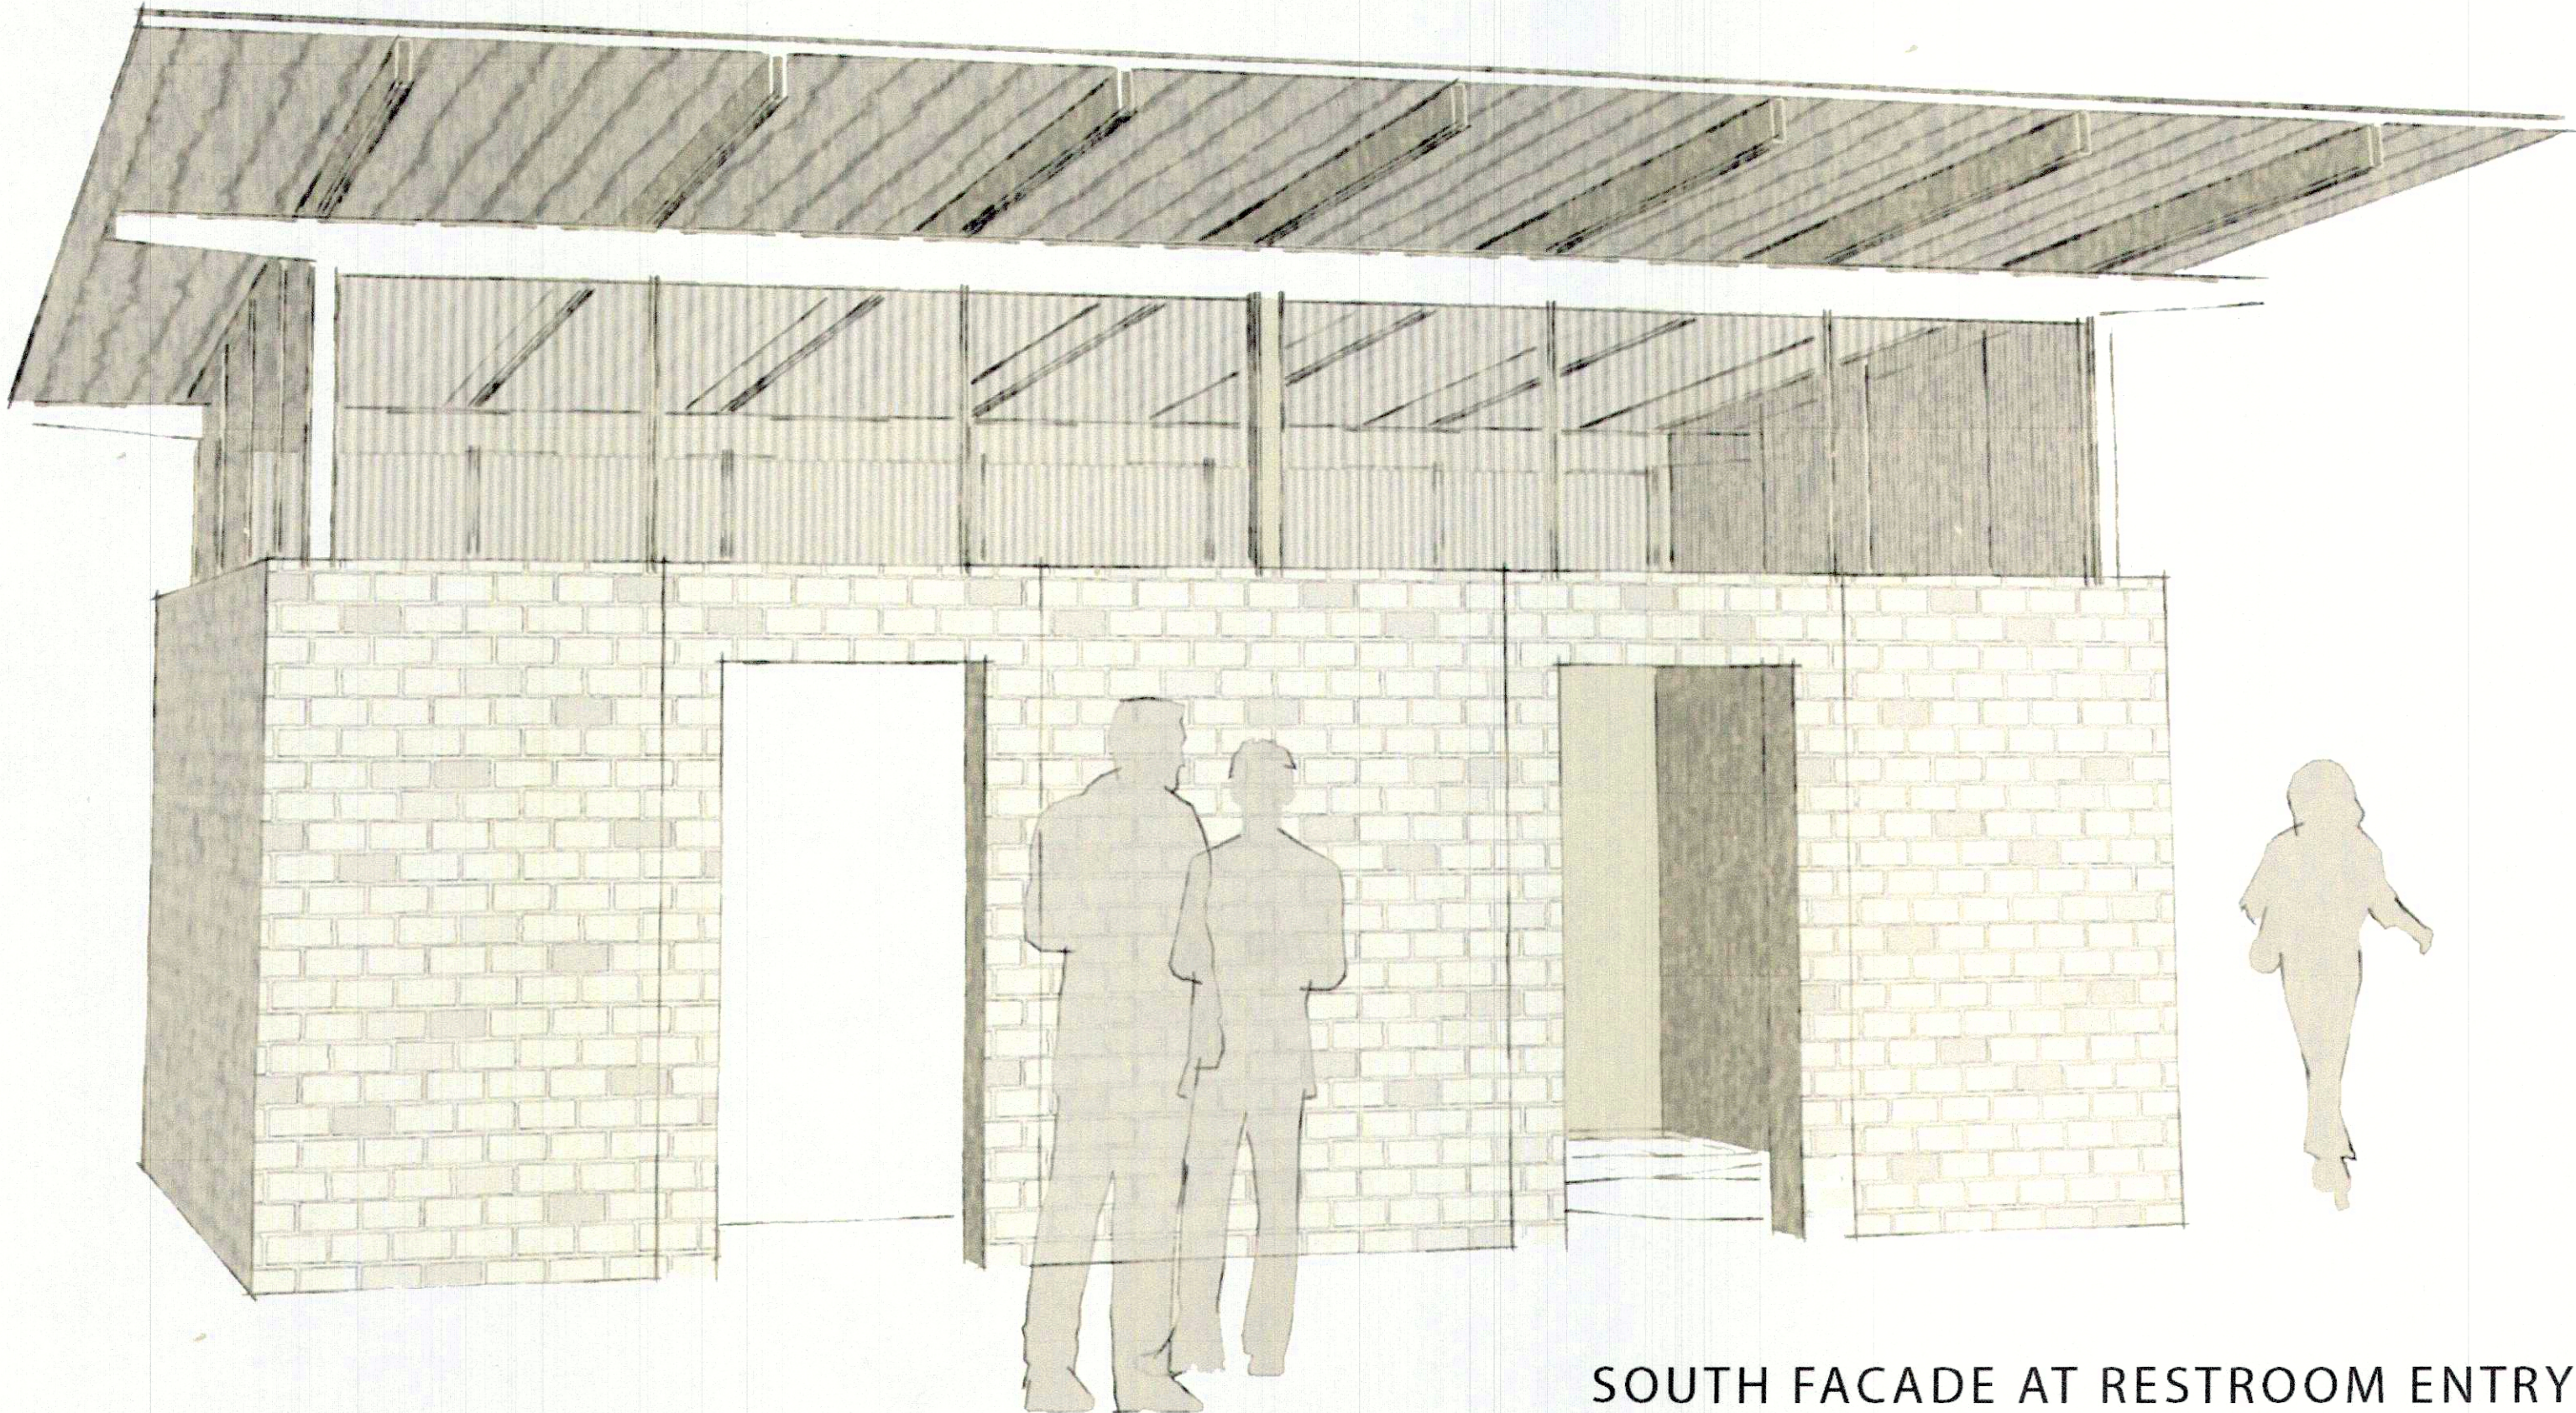

SOUTH FACADE AT RESTROOM ENTRY



EAST FACADE AT RESTROOM ENTRY

BULL CREEK DISTRICT PARK RESTROOM IMPROVEMENTS