

Site Plan





- Site Vehicular Entry
- Support Entry
- Pedestrian Entry

Parking Count
New Spaces: 74
Total Spaces: 136
(5 ADA Spaces)

Community/Stakeholder Engagement Feedback

- 1 Connection to AARC Phase I
- 2 Spaces for Outdoor Gathering
- 3 Vehicular Drop-off
- 4 Security
- 5 Accessibility
- 6 Additional Parking
- 7 Screening from Cameron Road

Community Survey Results
How would you like to access both buildings, the current AARC and the new building?

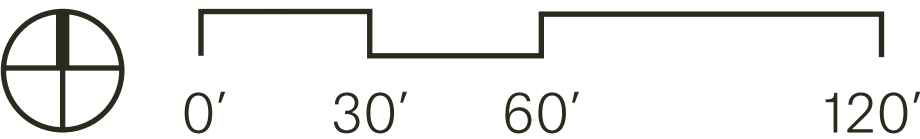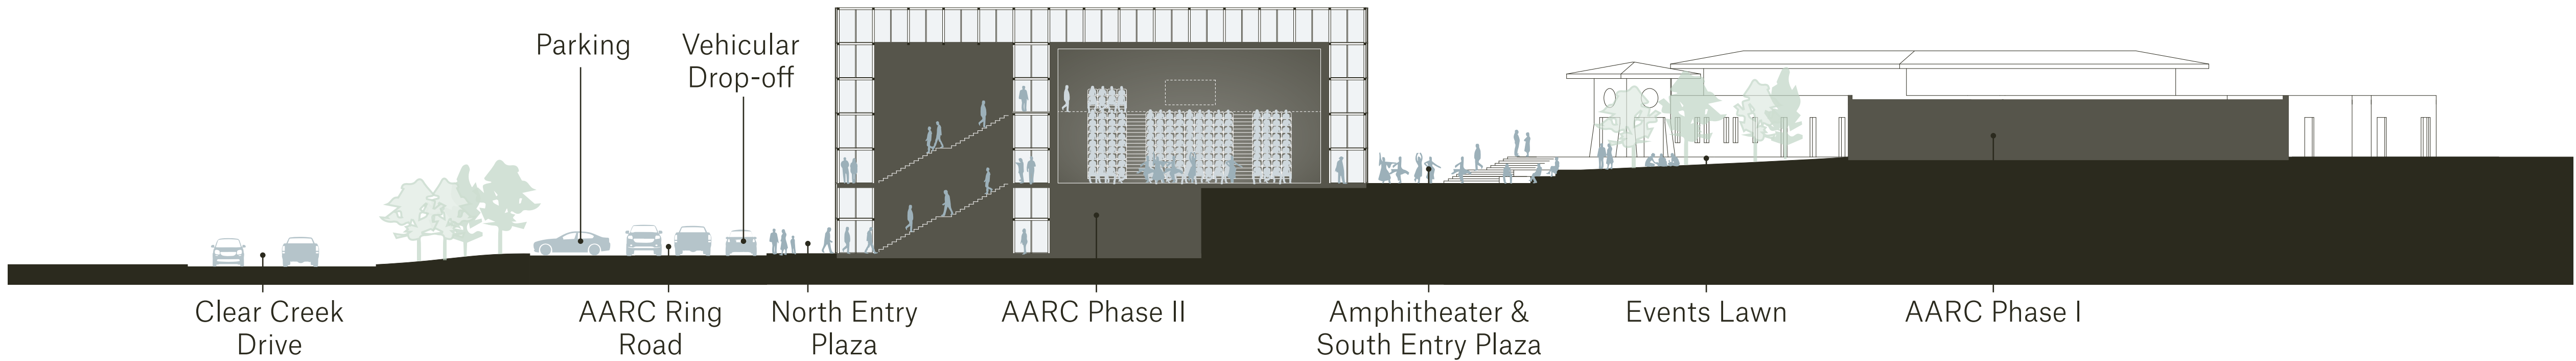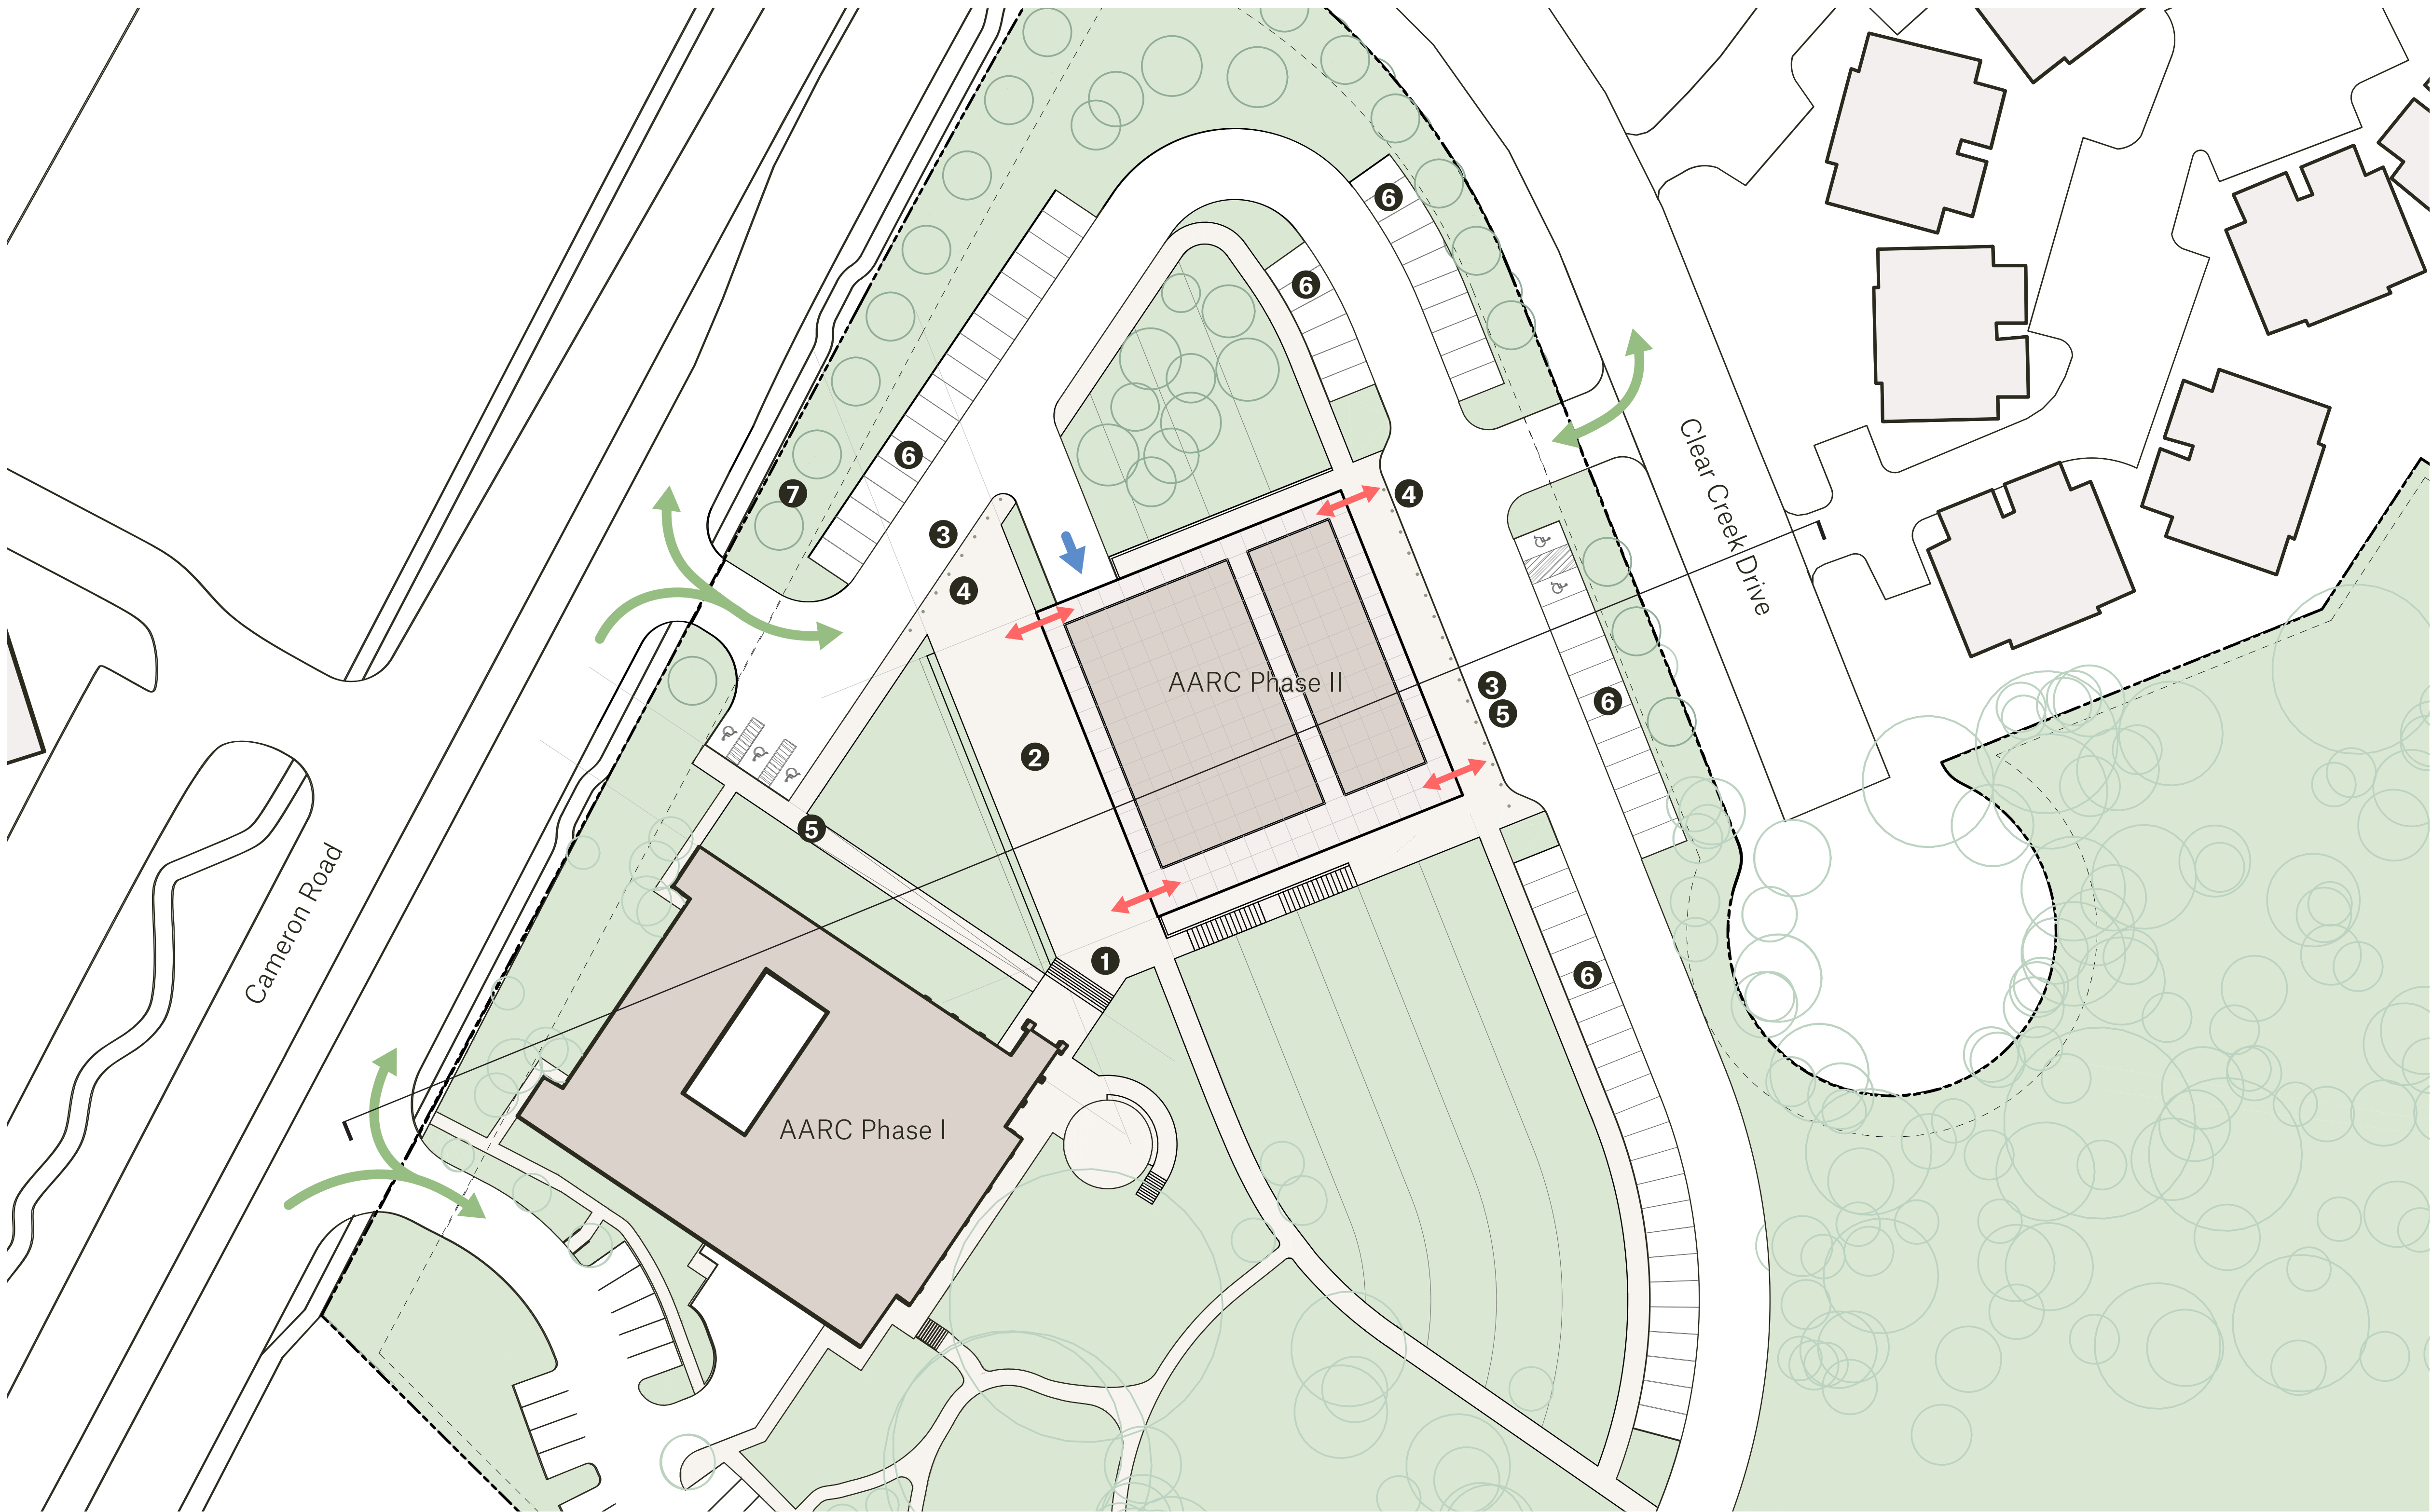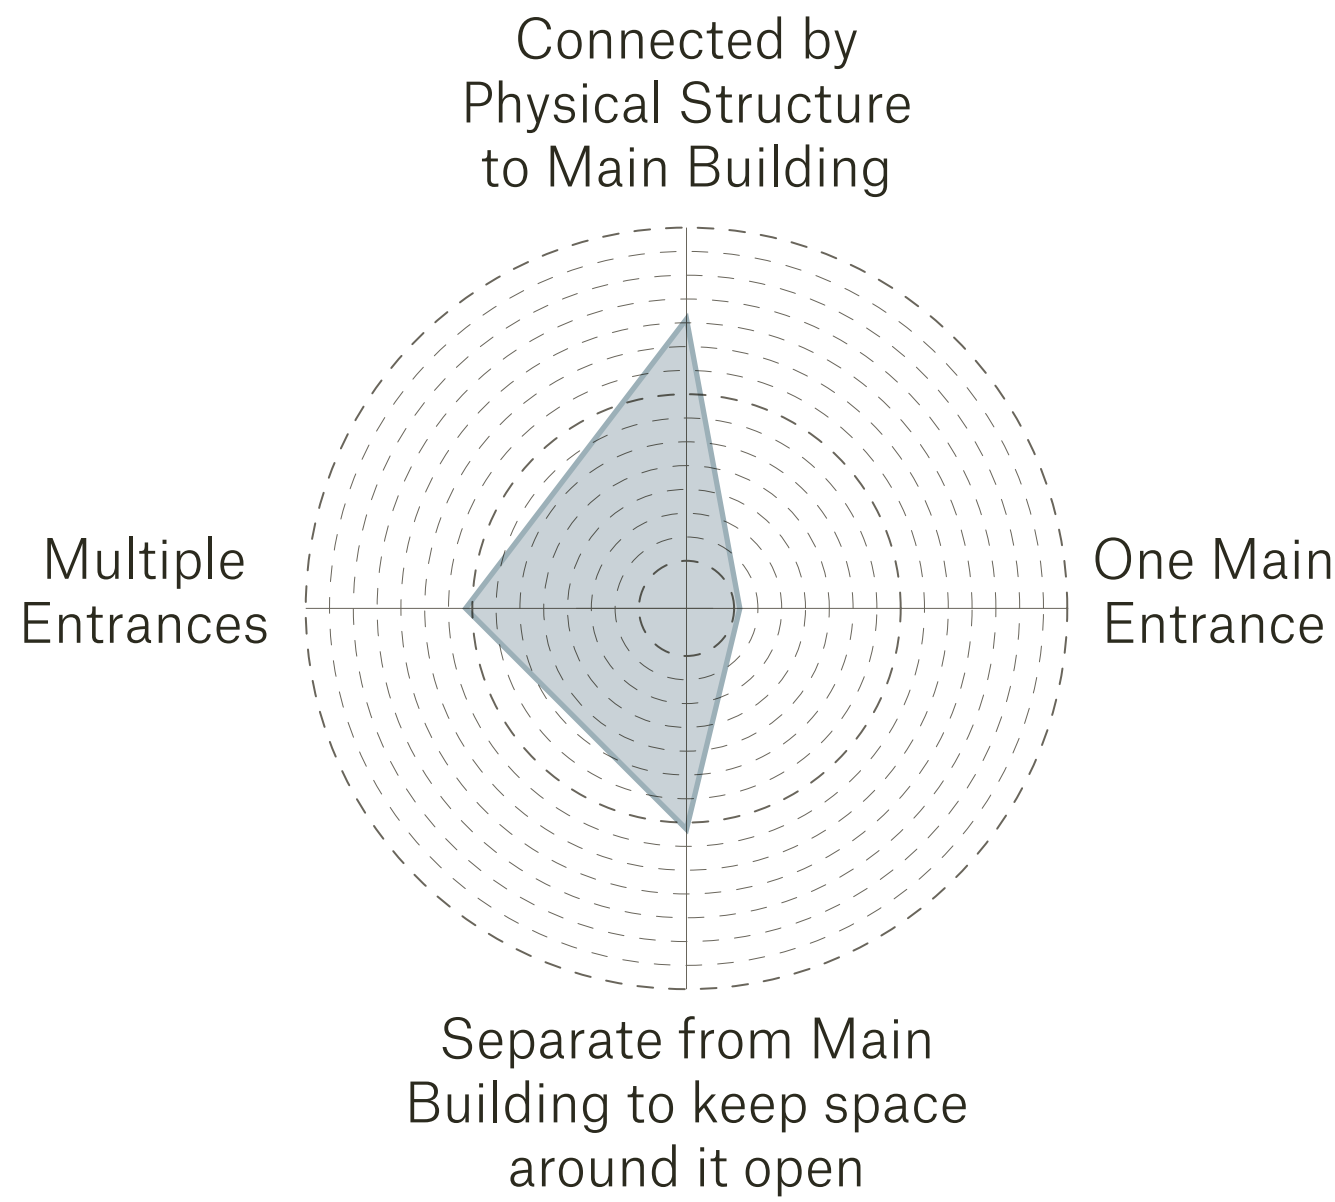


Identifying Building Requirements - Theater


One Space, Multiple Configurations

Community Survey Results


What types of performances would you like to see or participate in at the new theater?

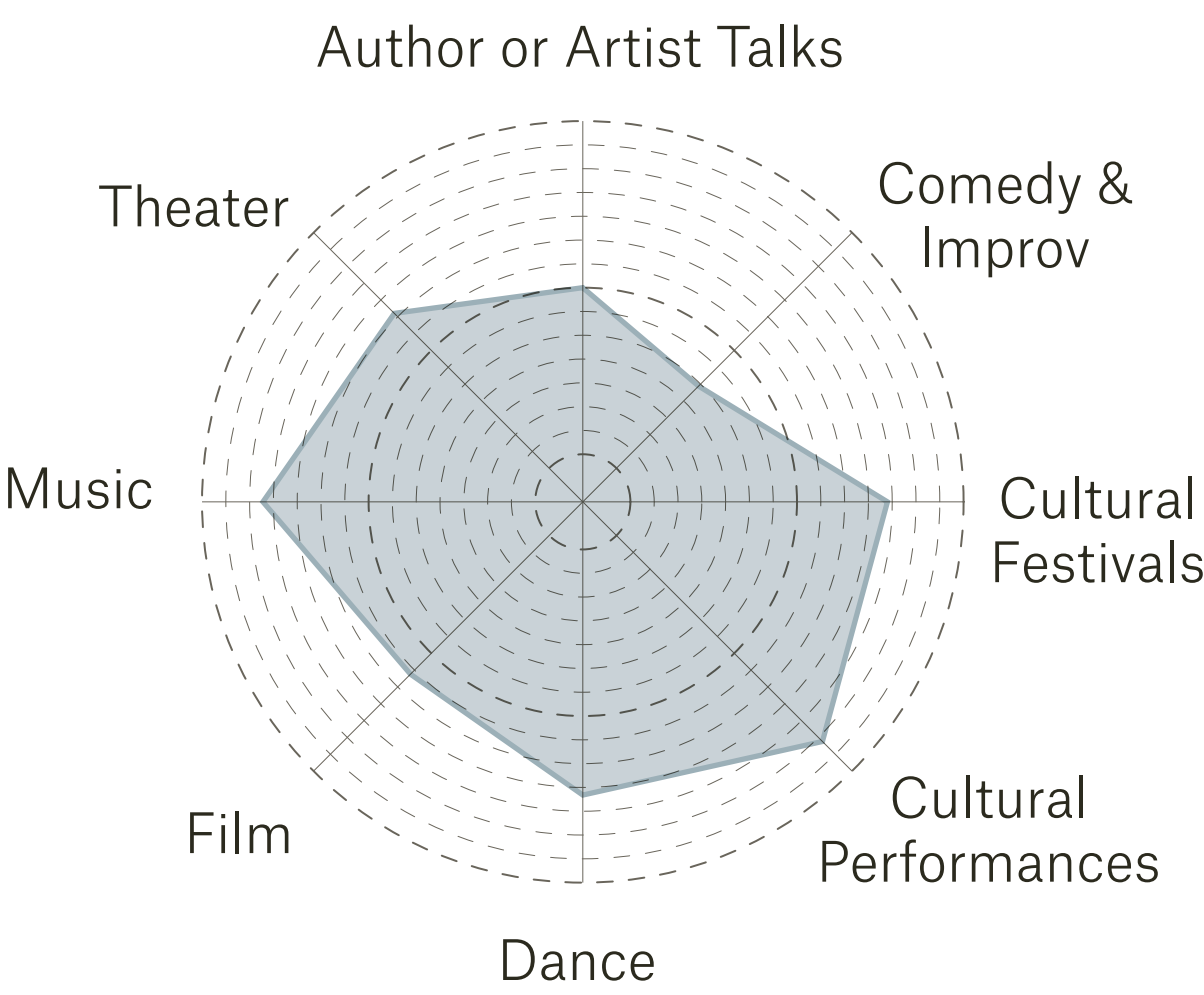

If you hope to host events in the new theater, what size of audience would be ideal?

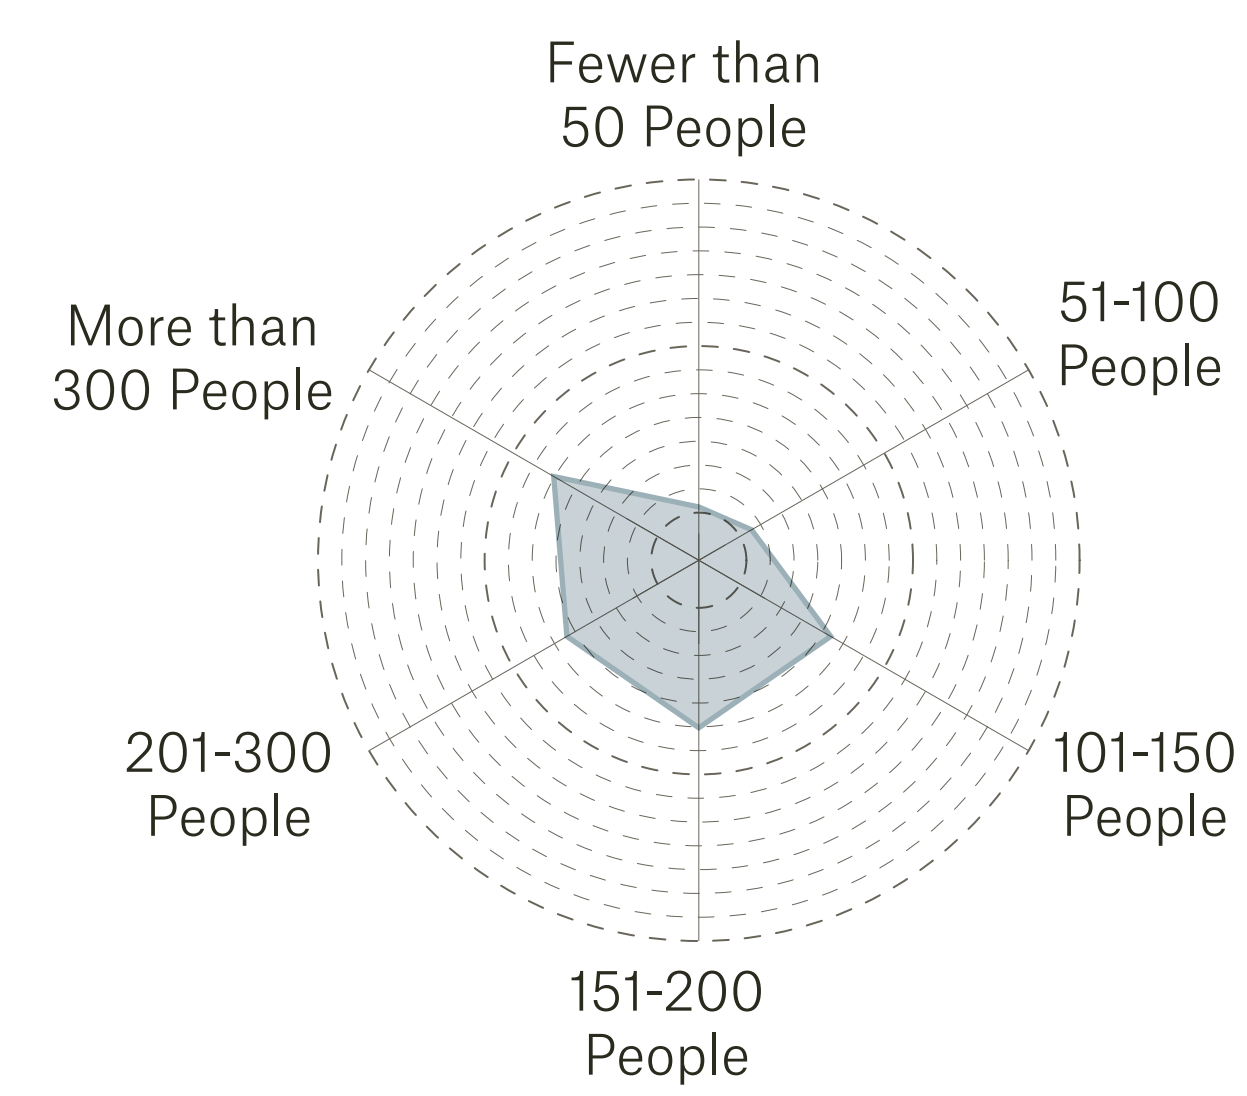

*Standing Room Capacity: TBD

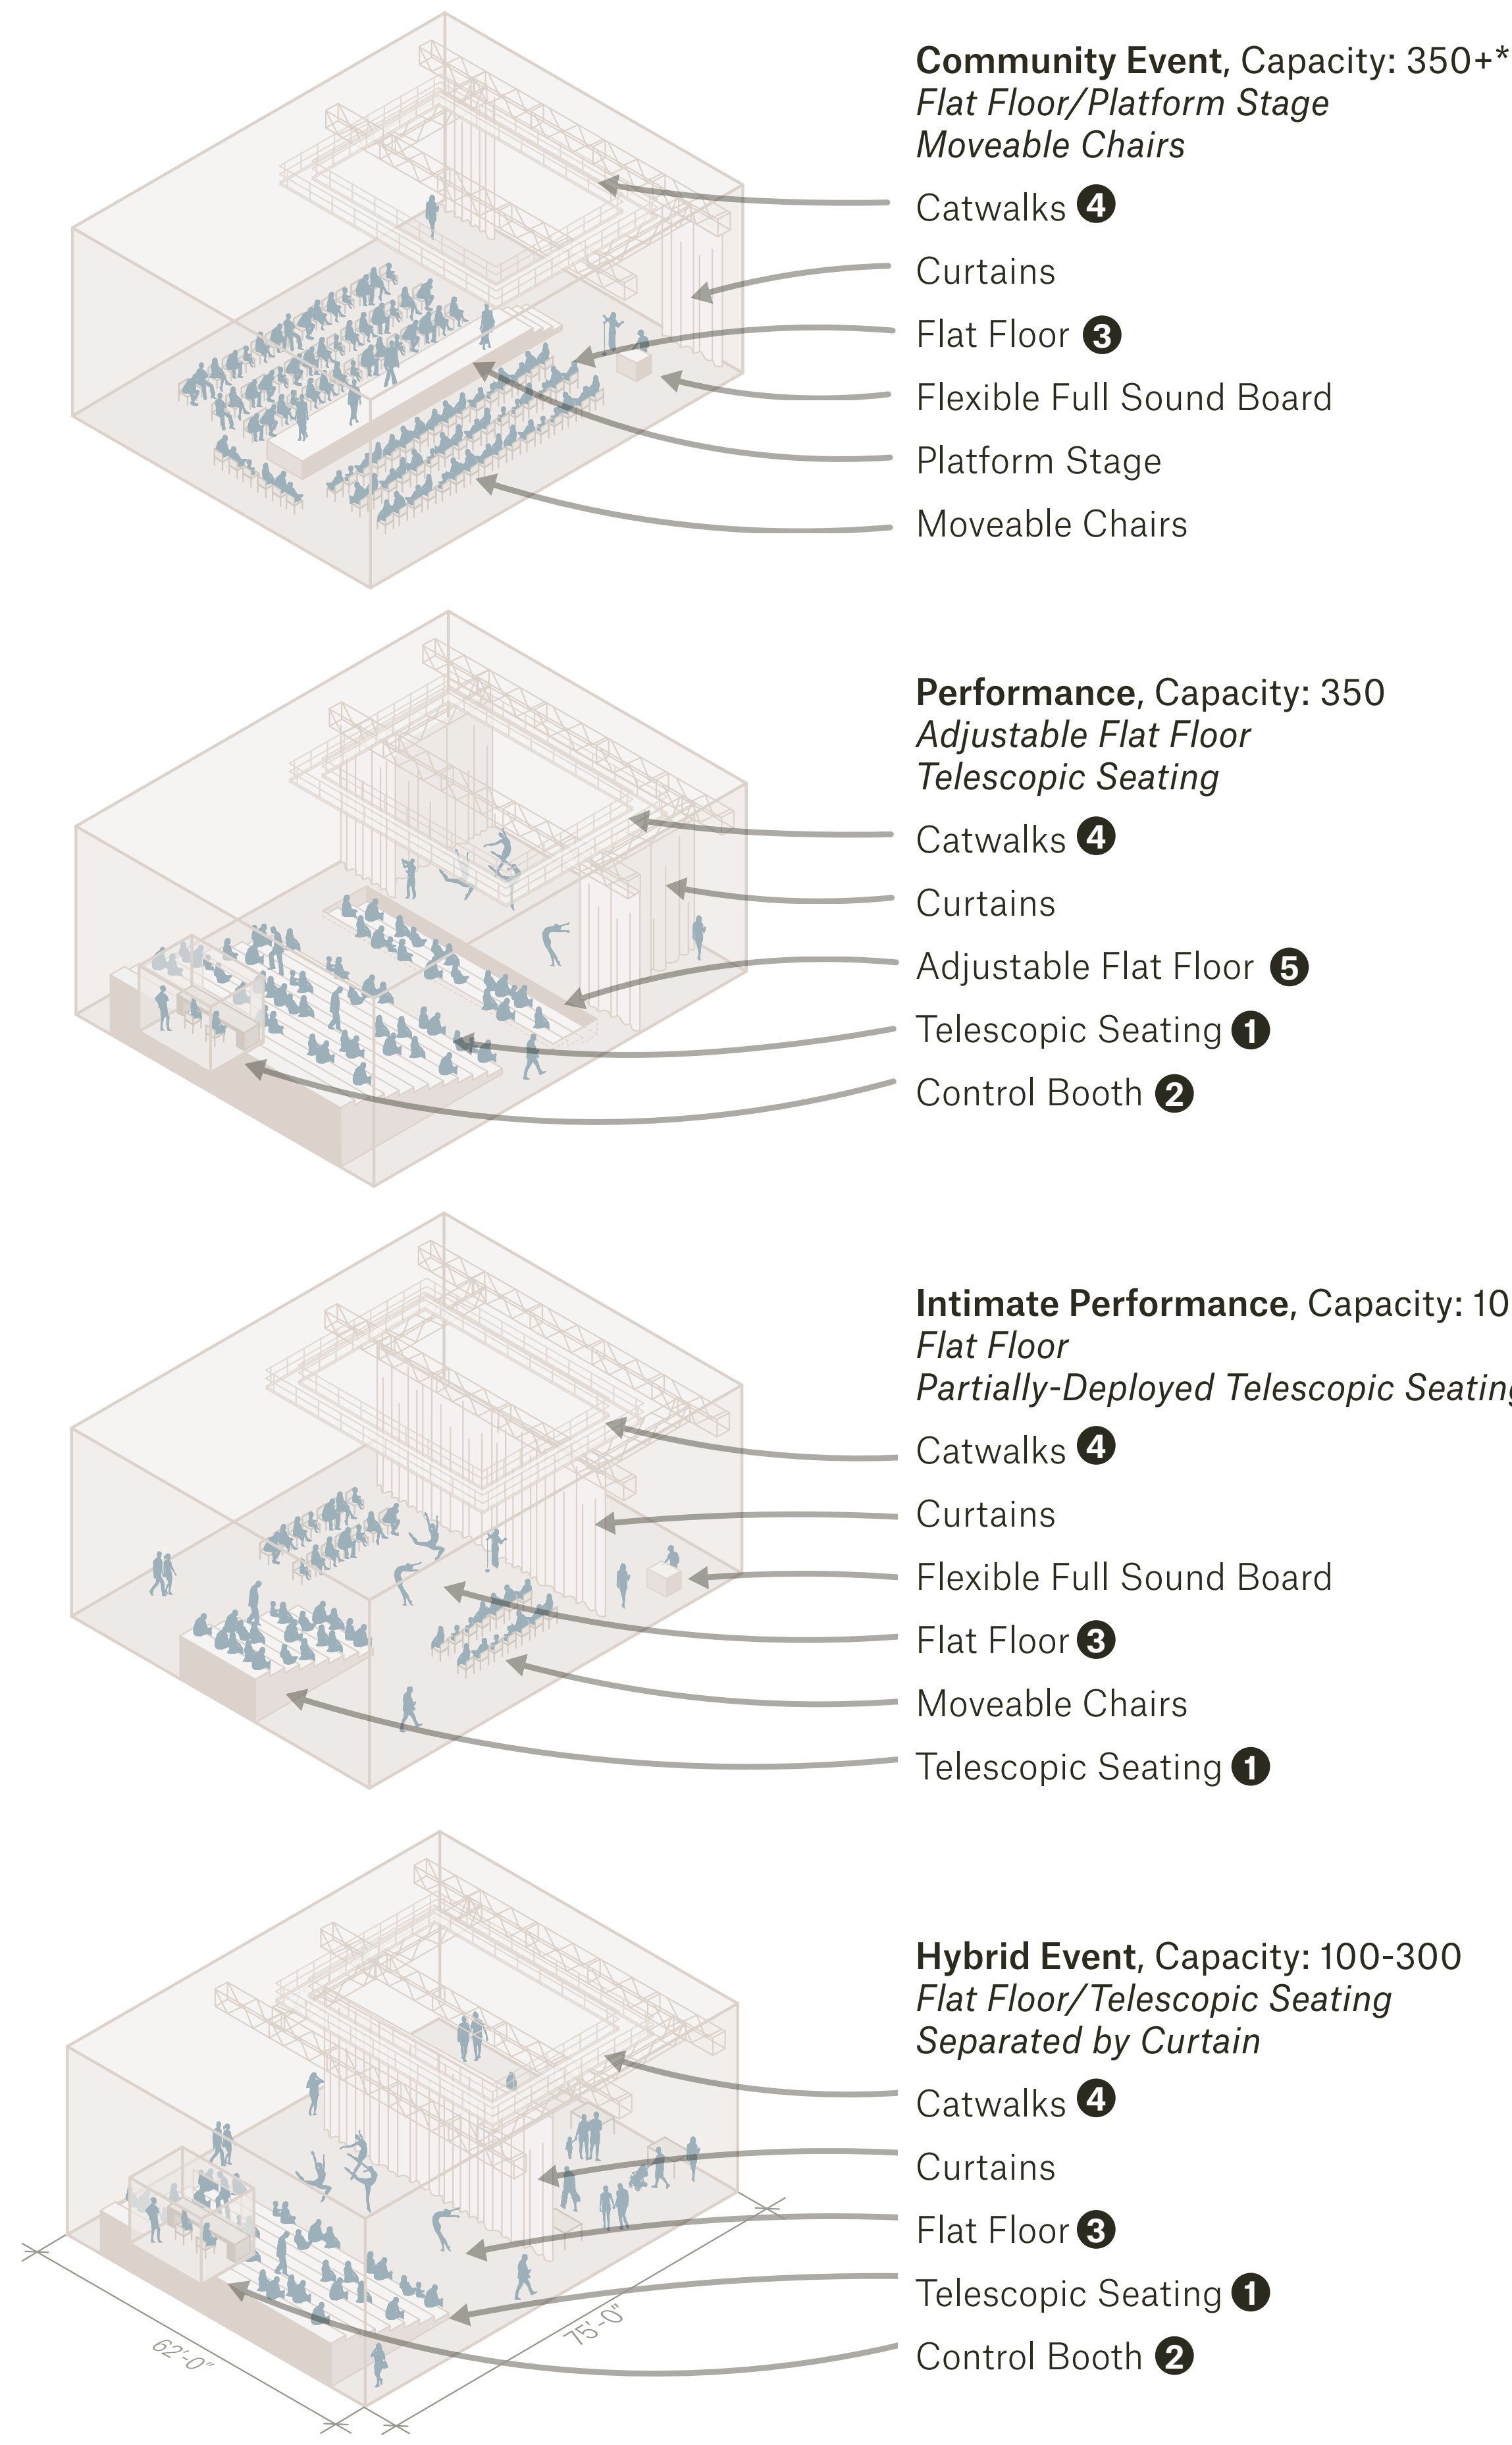

Tiered Seating Configuration Seating Deployed

- ① Telescopic Seating - Deployed
- ② Control Booth
- ③ Flat Floor Stage
- ④ Catwalks


◀ Crested Butte Center for the Arts



Flat Floor Configuration Seating Retracted (Open Space)


- ① Telescopic Seating - Retracted
- ② Control Booth
- ③ Flat Floor Stage
- ④ Catwalks

◀ Crested Butte Center for the Arts

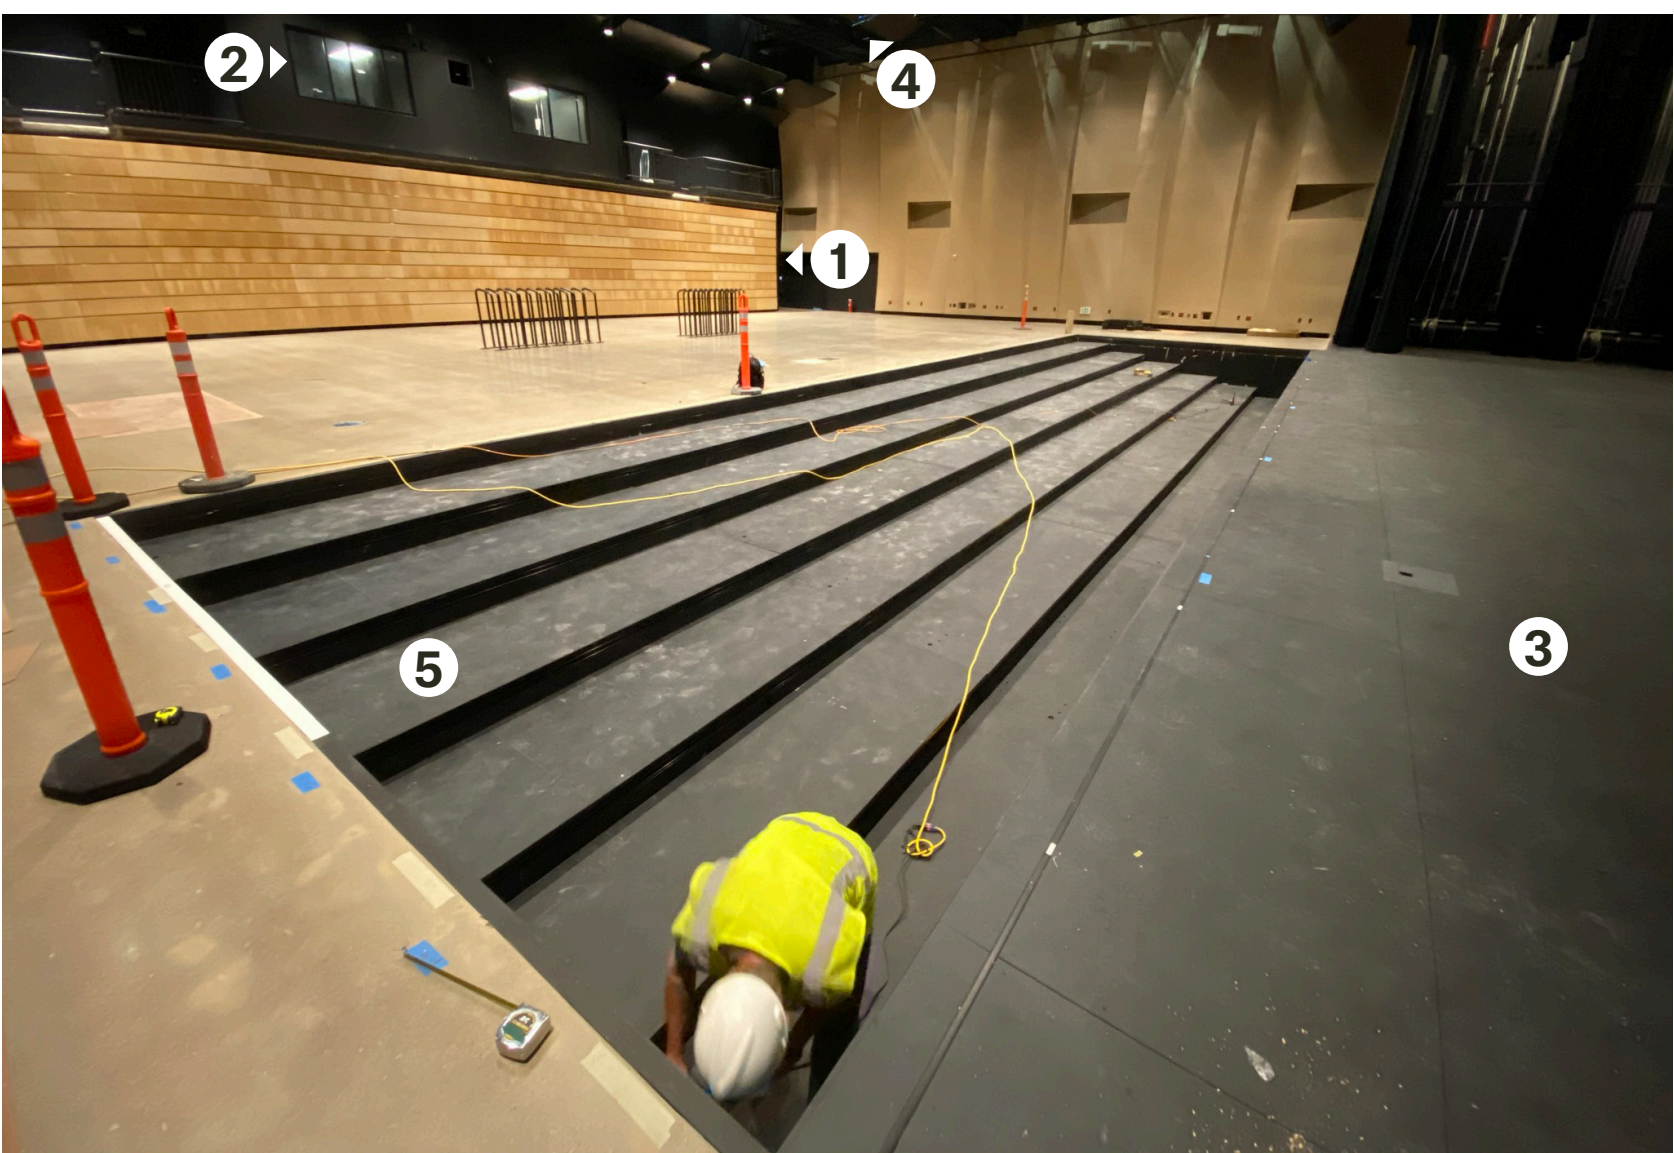

Adjustable Floor

- ① Telescopic Seating - Retracted
- ② Control Booth
- ③ Stage
- ④ Catwalks
- ⑤ Adjustable Floor - Lowered

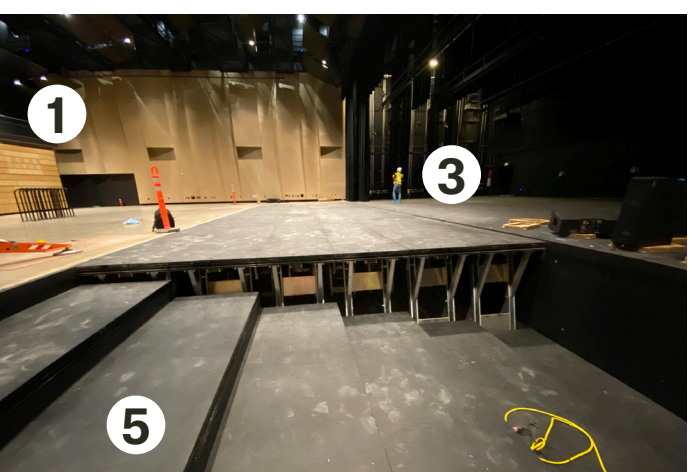


◀ Parish Episcopal School Performing Arts Center

Identifying Building Requirements - Multi-Purpose Room


One Space, Multiple Uses

Community Survey Results






What activities would you like to happen in the multi-purpose space?

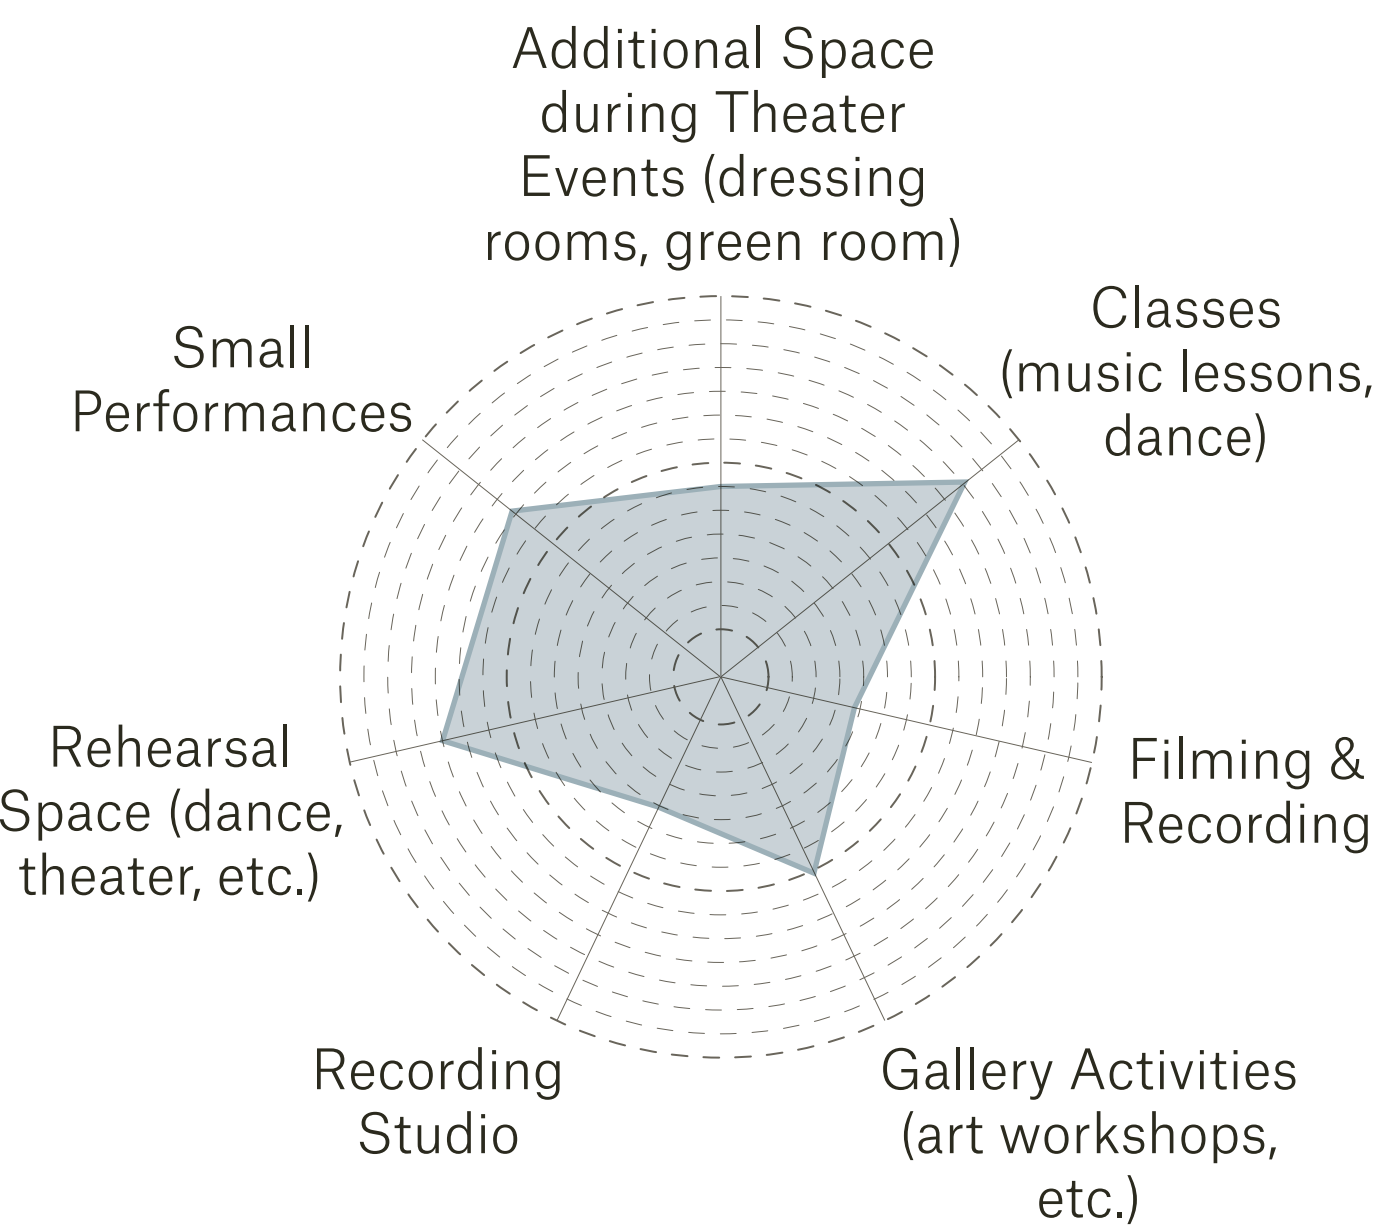

If you host events, how many people might need to use a dressing room backstage?

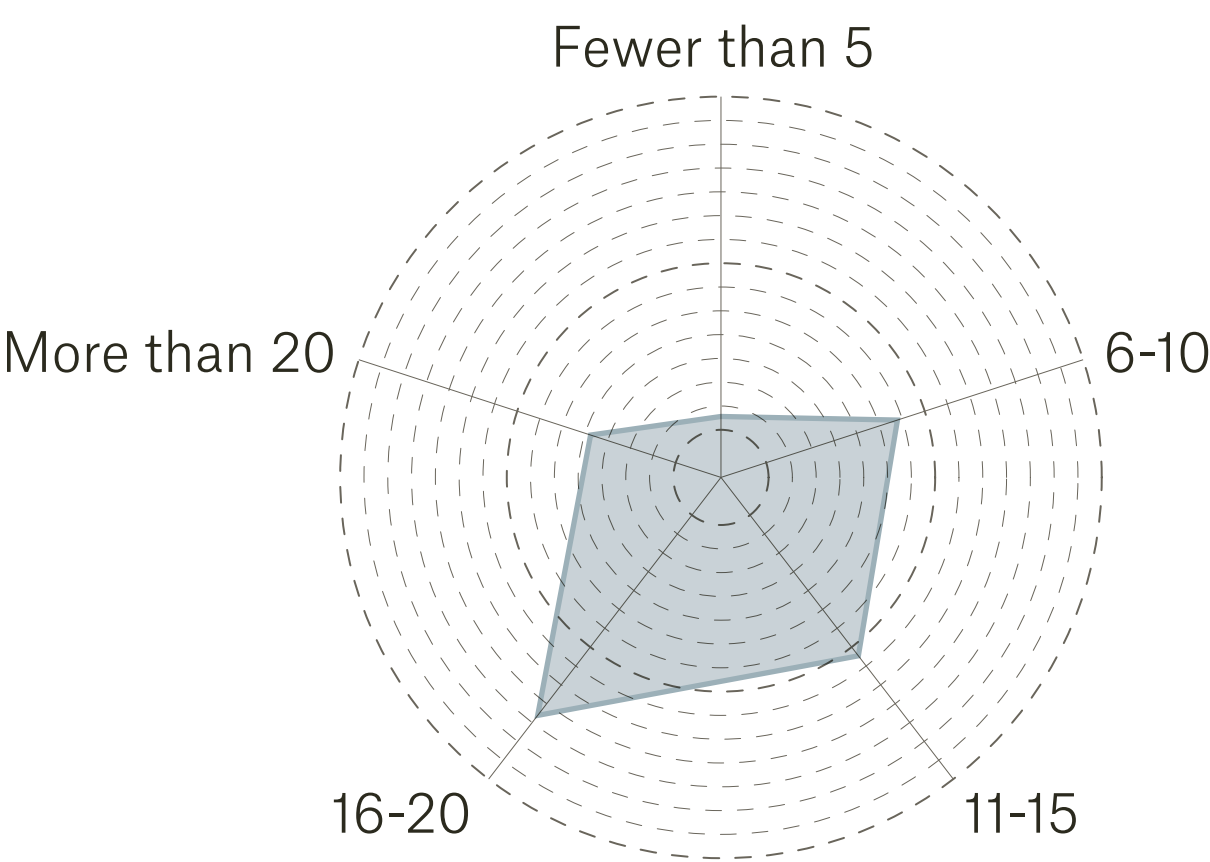


*Capacity: TBD

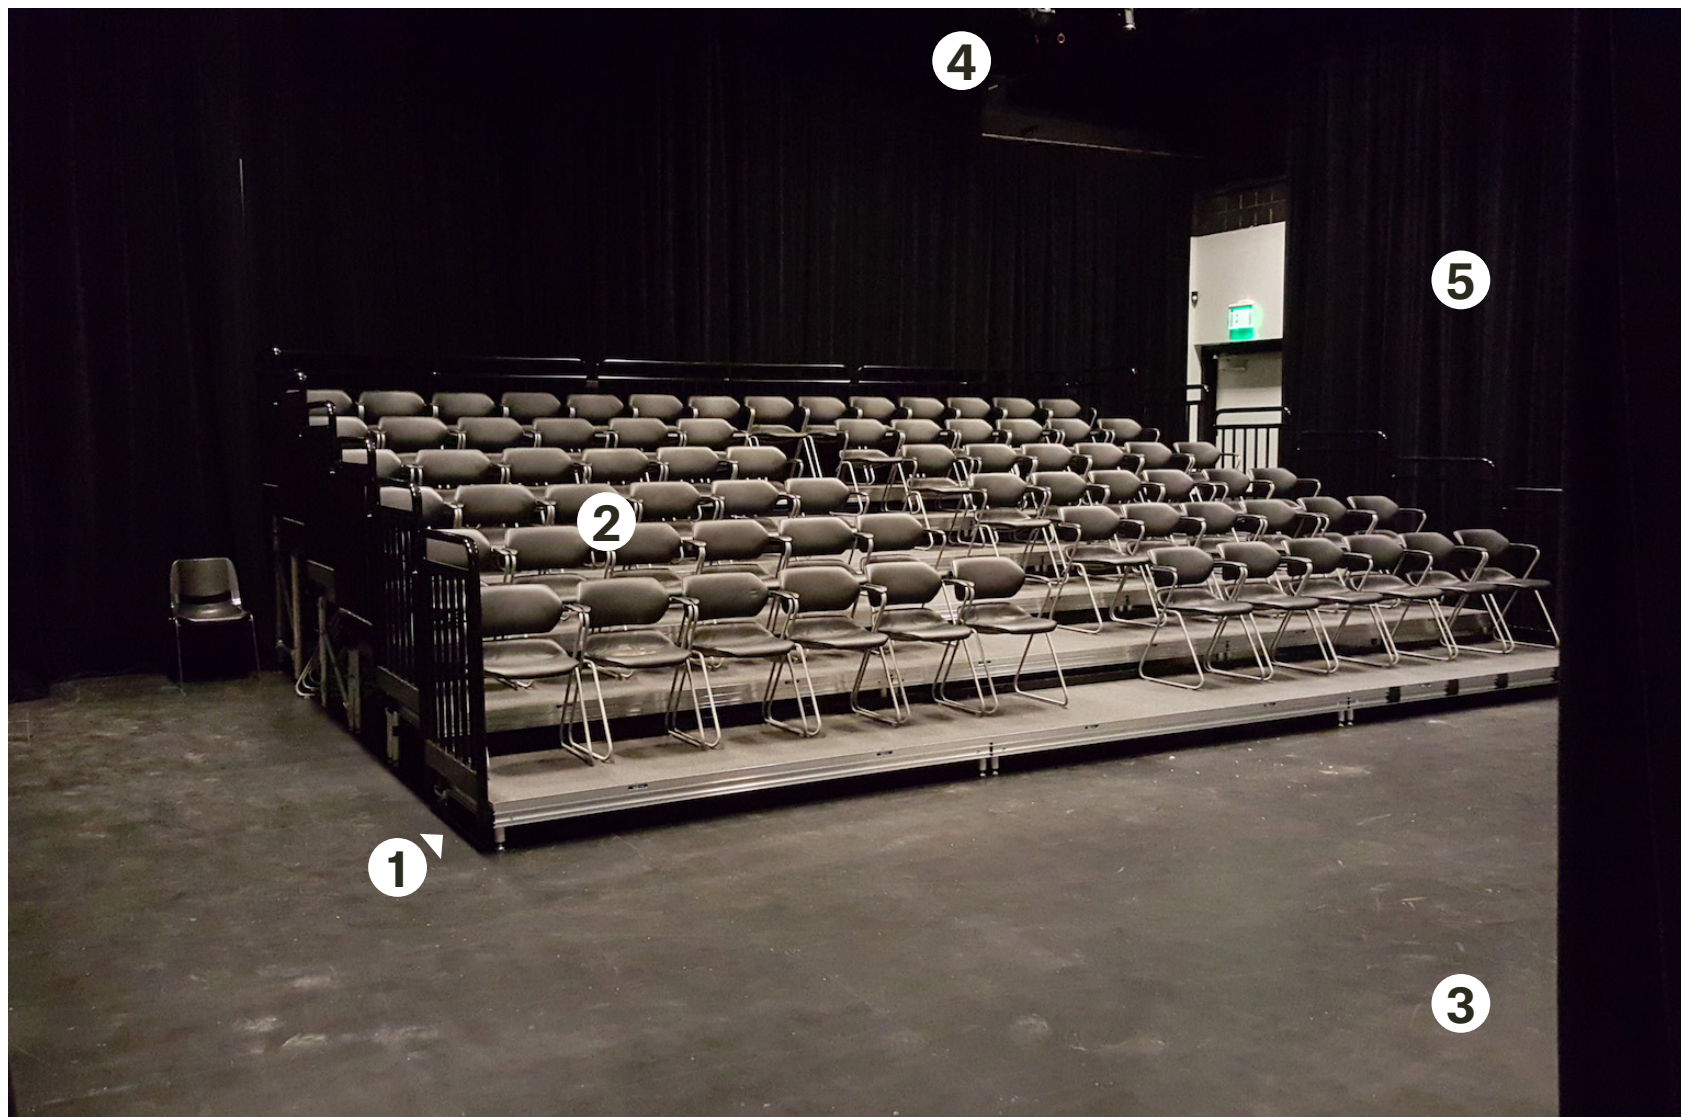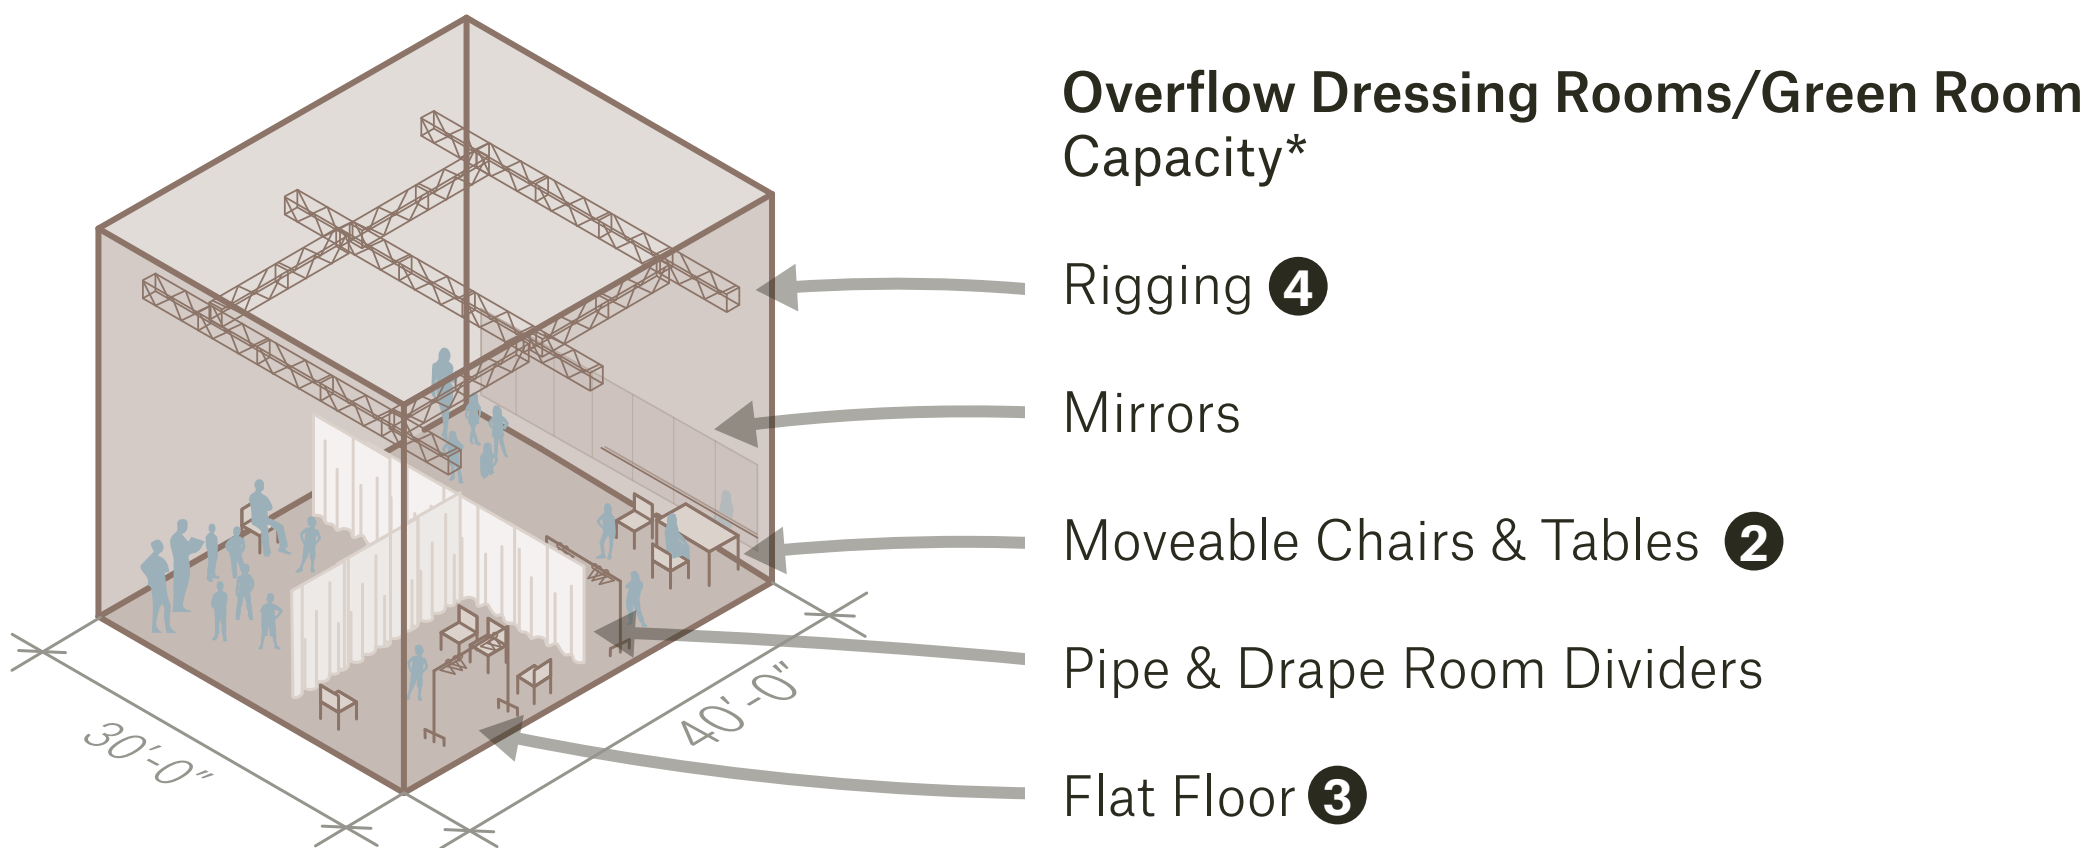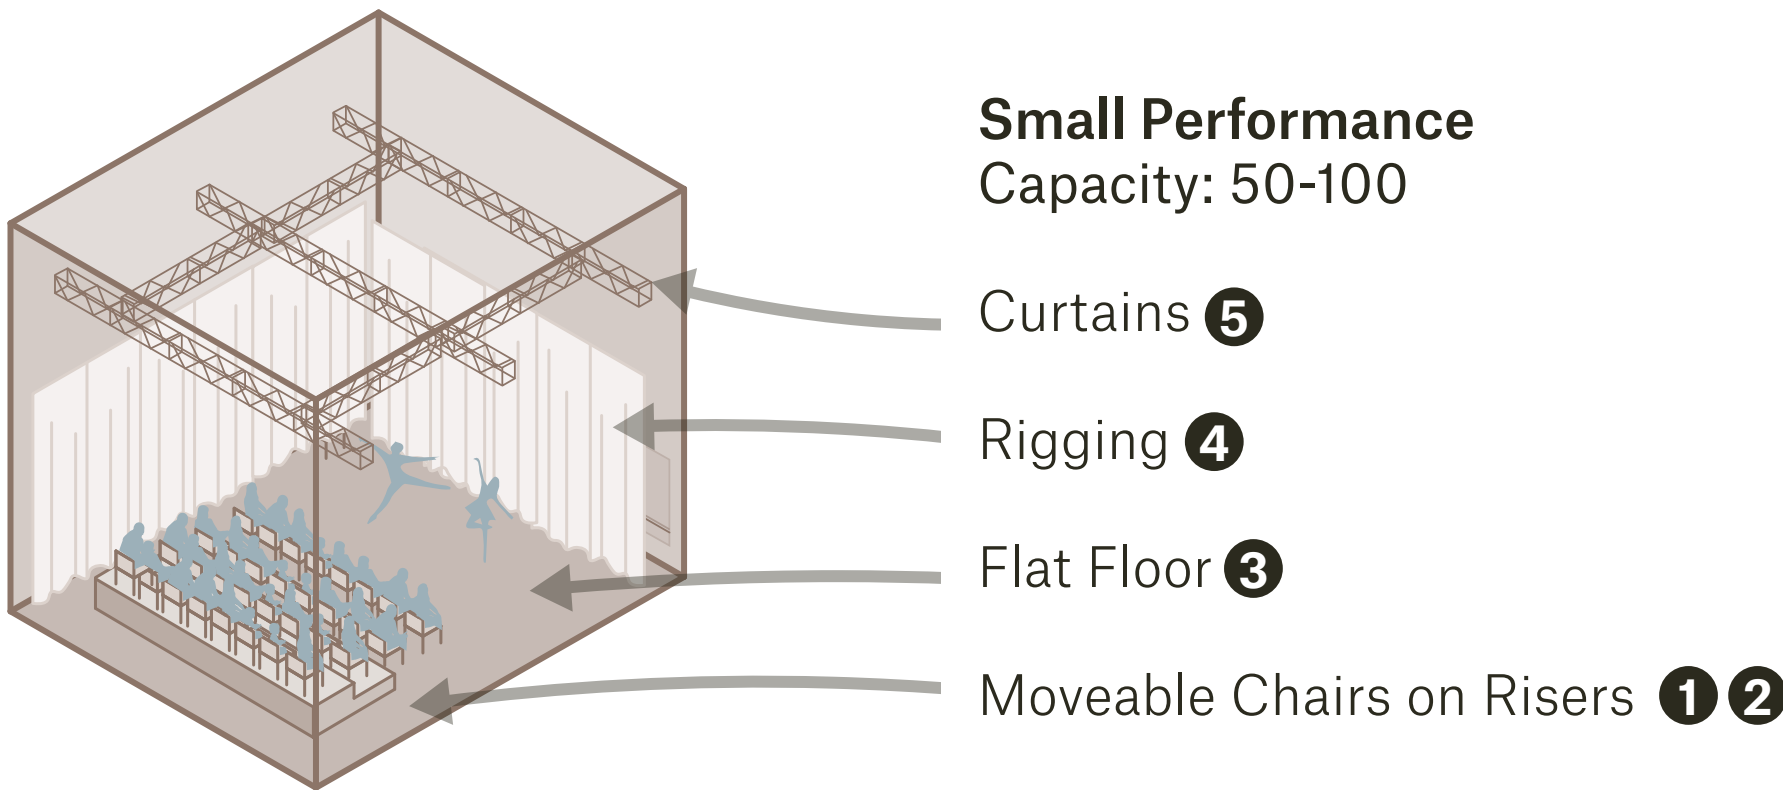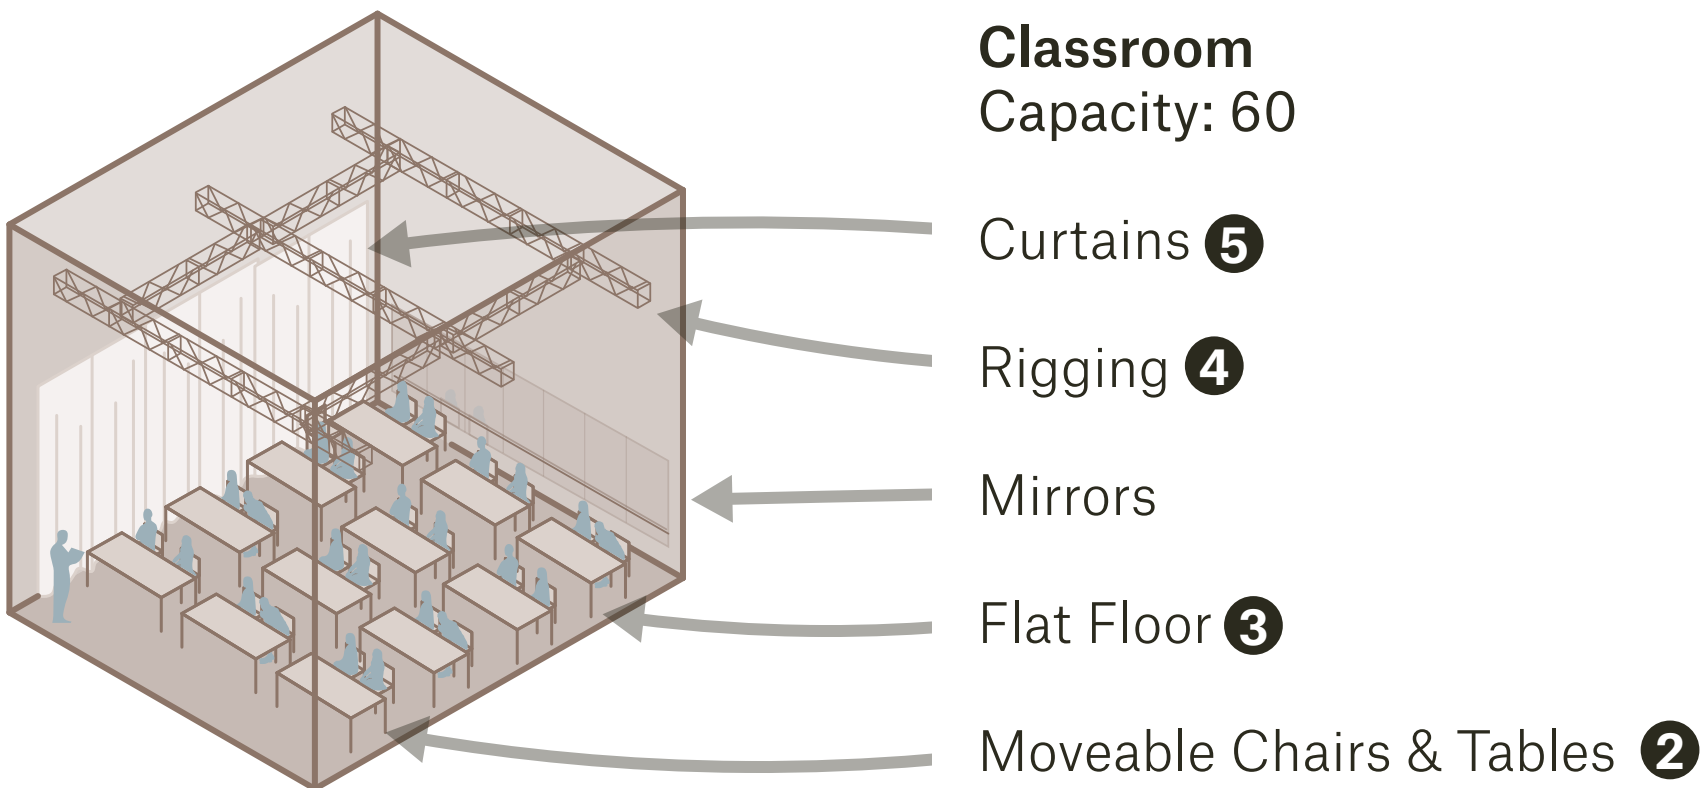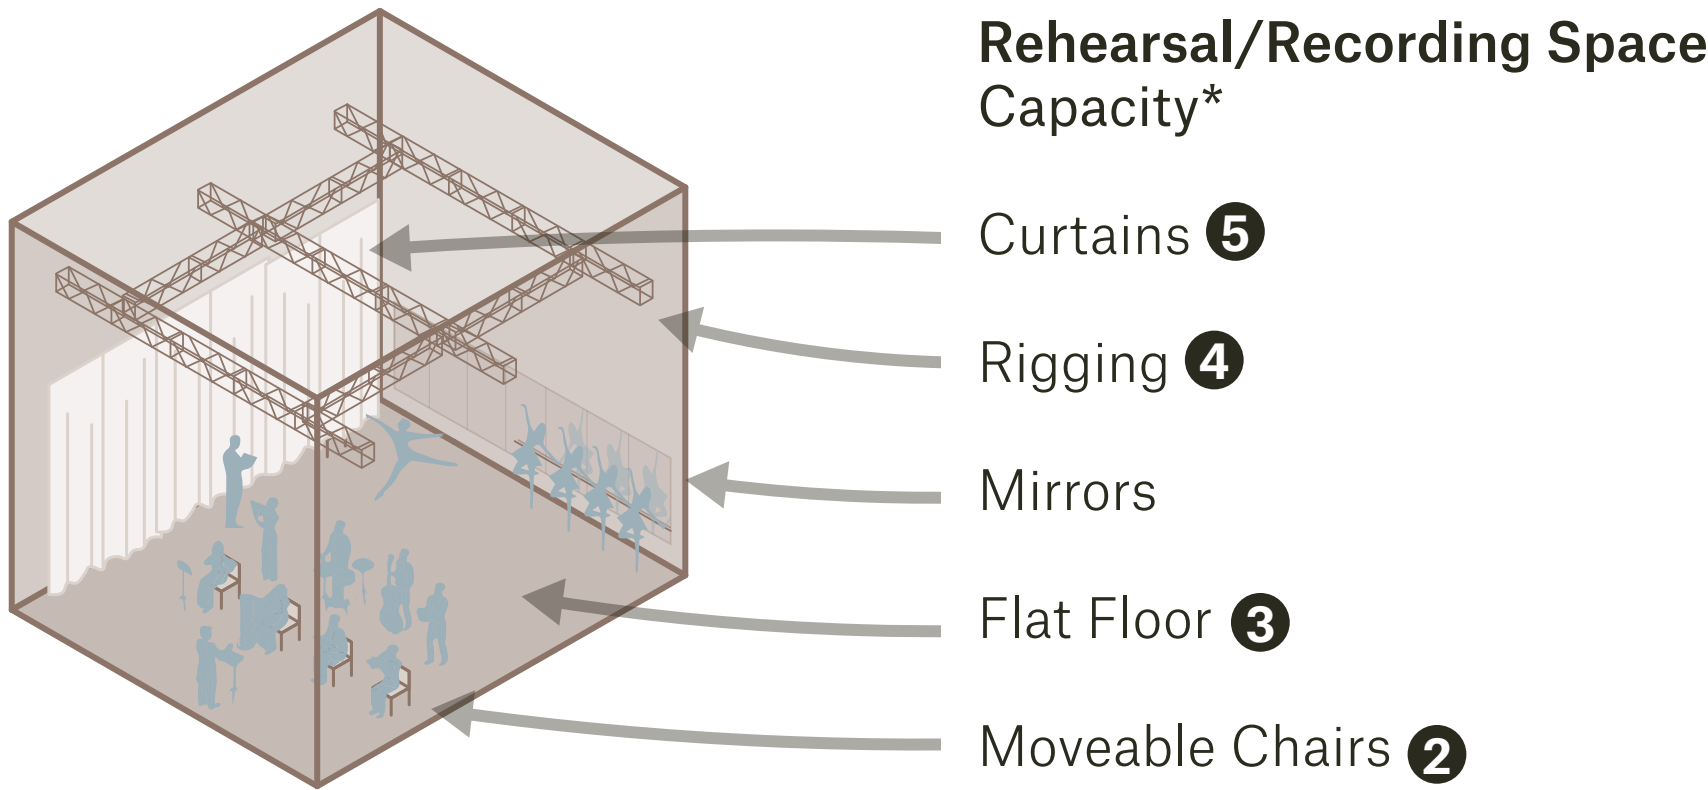

Riser Seating Configuration

- 1 Seating Risers
- 2 Moveable Chairs
- 3 Flat Floor Stage
- 4 Rigging
- 5 Curtains

Midtown Arts and Theater Center Houston

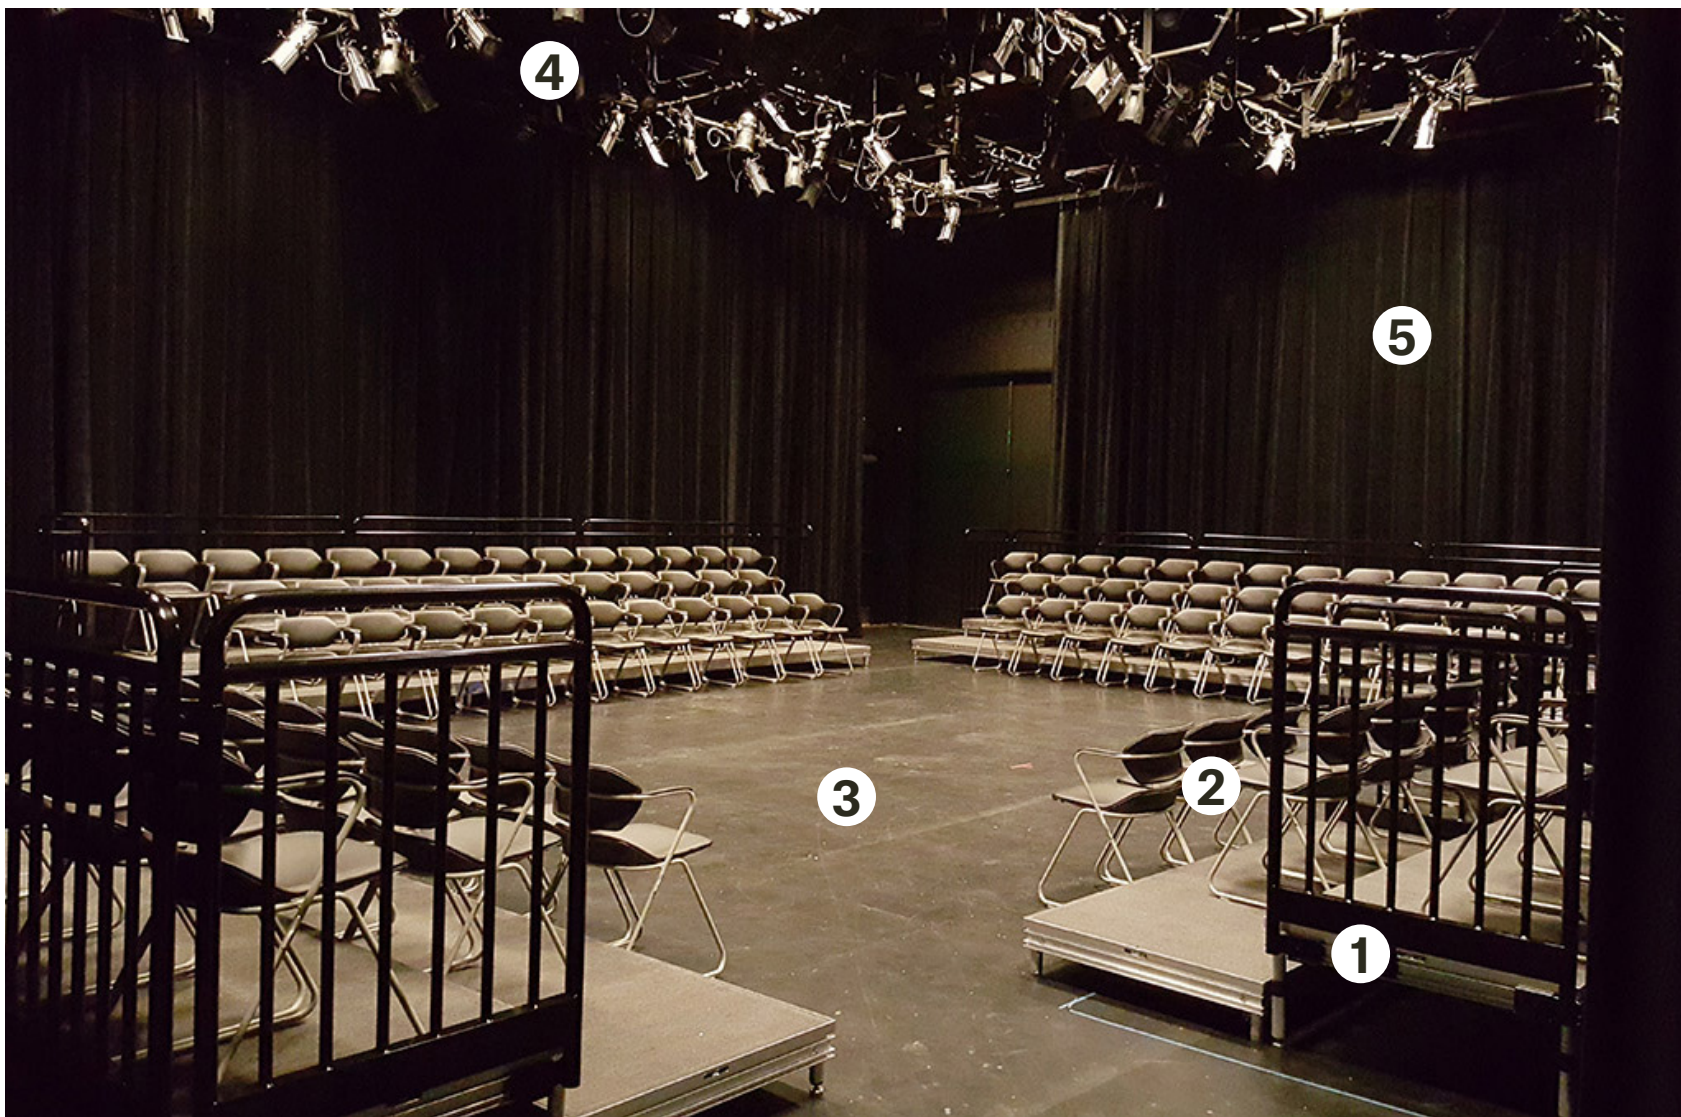

In-The-Round Configuration

- 1 Seating Risers
- 2 Moveable Chairs
- 3 Flat Floor Stage
- 4 Catwalks & Rigging
- 5 Curtains

Midtown Arts and Theater Center Houston



Open Gallery Configuration

- 3 Flat Floor
- 4 Rigging
- 5 Gallery Walls


Midtown Arts and Theater Center Houston

Design - Building Planning


- Public Entry
- Loading/Support Entry
- Theater
- Multi-Purpose Room
- Art Gallery
- Lobby/Circulation/Support Spaces

- 1 Lobby
- 2 Auditorium
- 3 Stage
- 4 Wing
- 5 Sound & Light Lock
- 6 Back Stage/Storage
- 7 Seating Storage
- 8 Multi-Purpose Room
- 9 Storage
- 10 Women's Restroom
- 11 Men's Restroom
- 12 Art Gallery
- 13 Catering Support
- 14 Staff Kitchenette
- 15 Office
- 16 Dressing Room
- 17 Dressing Room Restroom
- 18 Gender-Neutral Restroom
- 19 Mechanical/Electrical/Plumbing Room
- 20 Gallery Prep Space
- 21 Maintenance Workshop
- 22 Waste Management





If you host events, what other kind of things in the facility would be helpful?

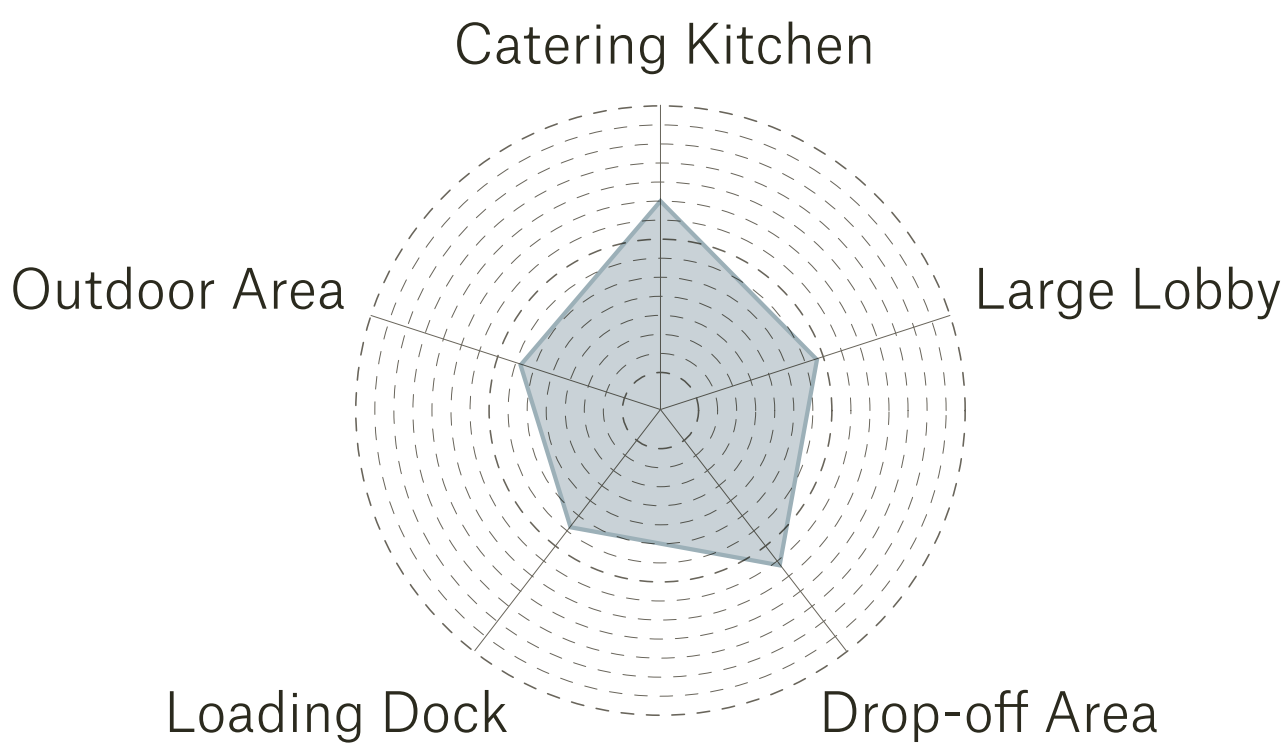

Level 1

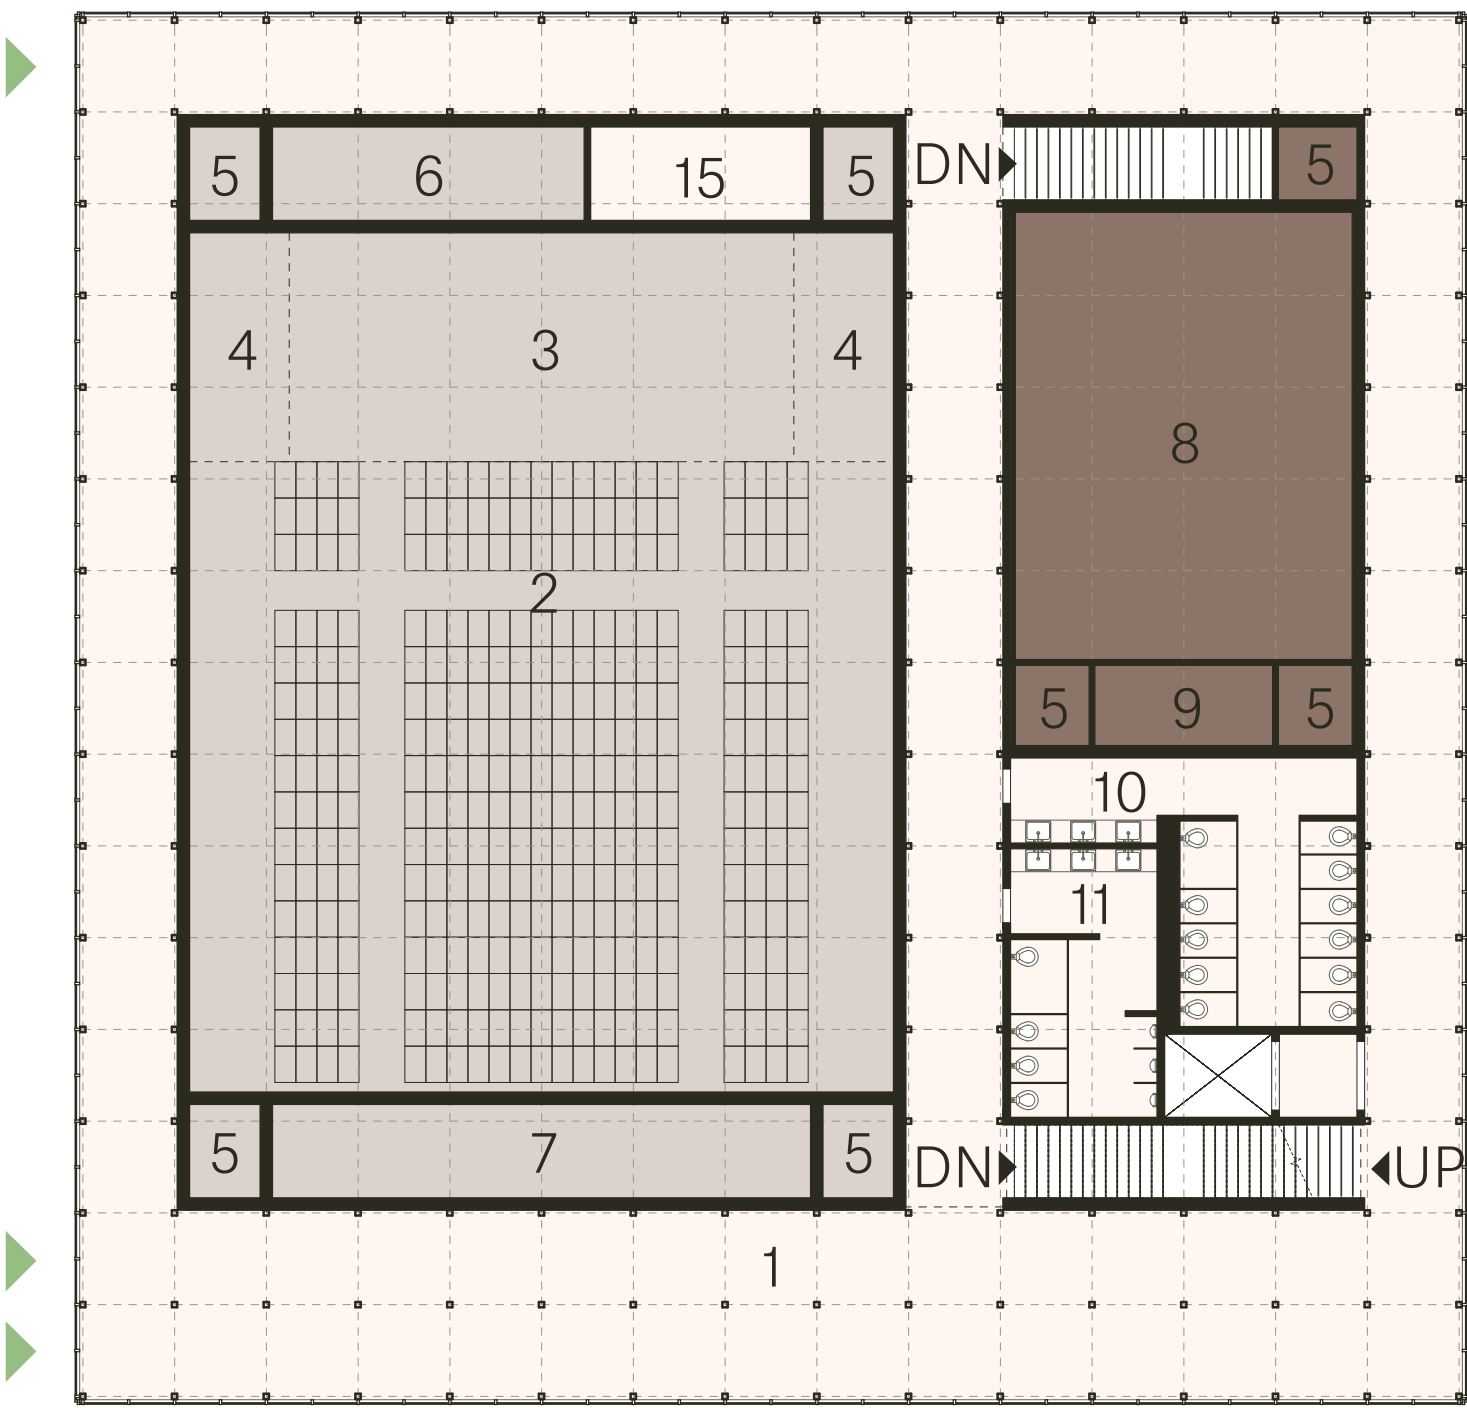

Level 0

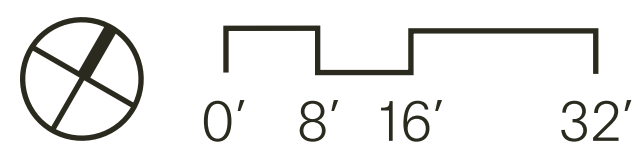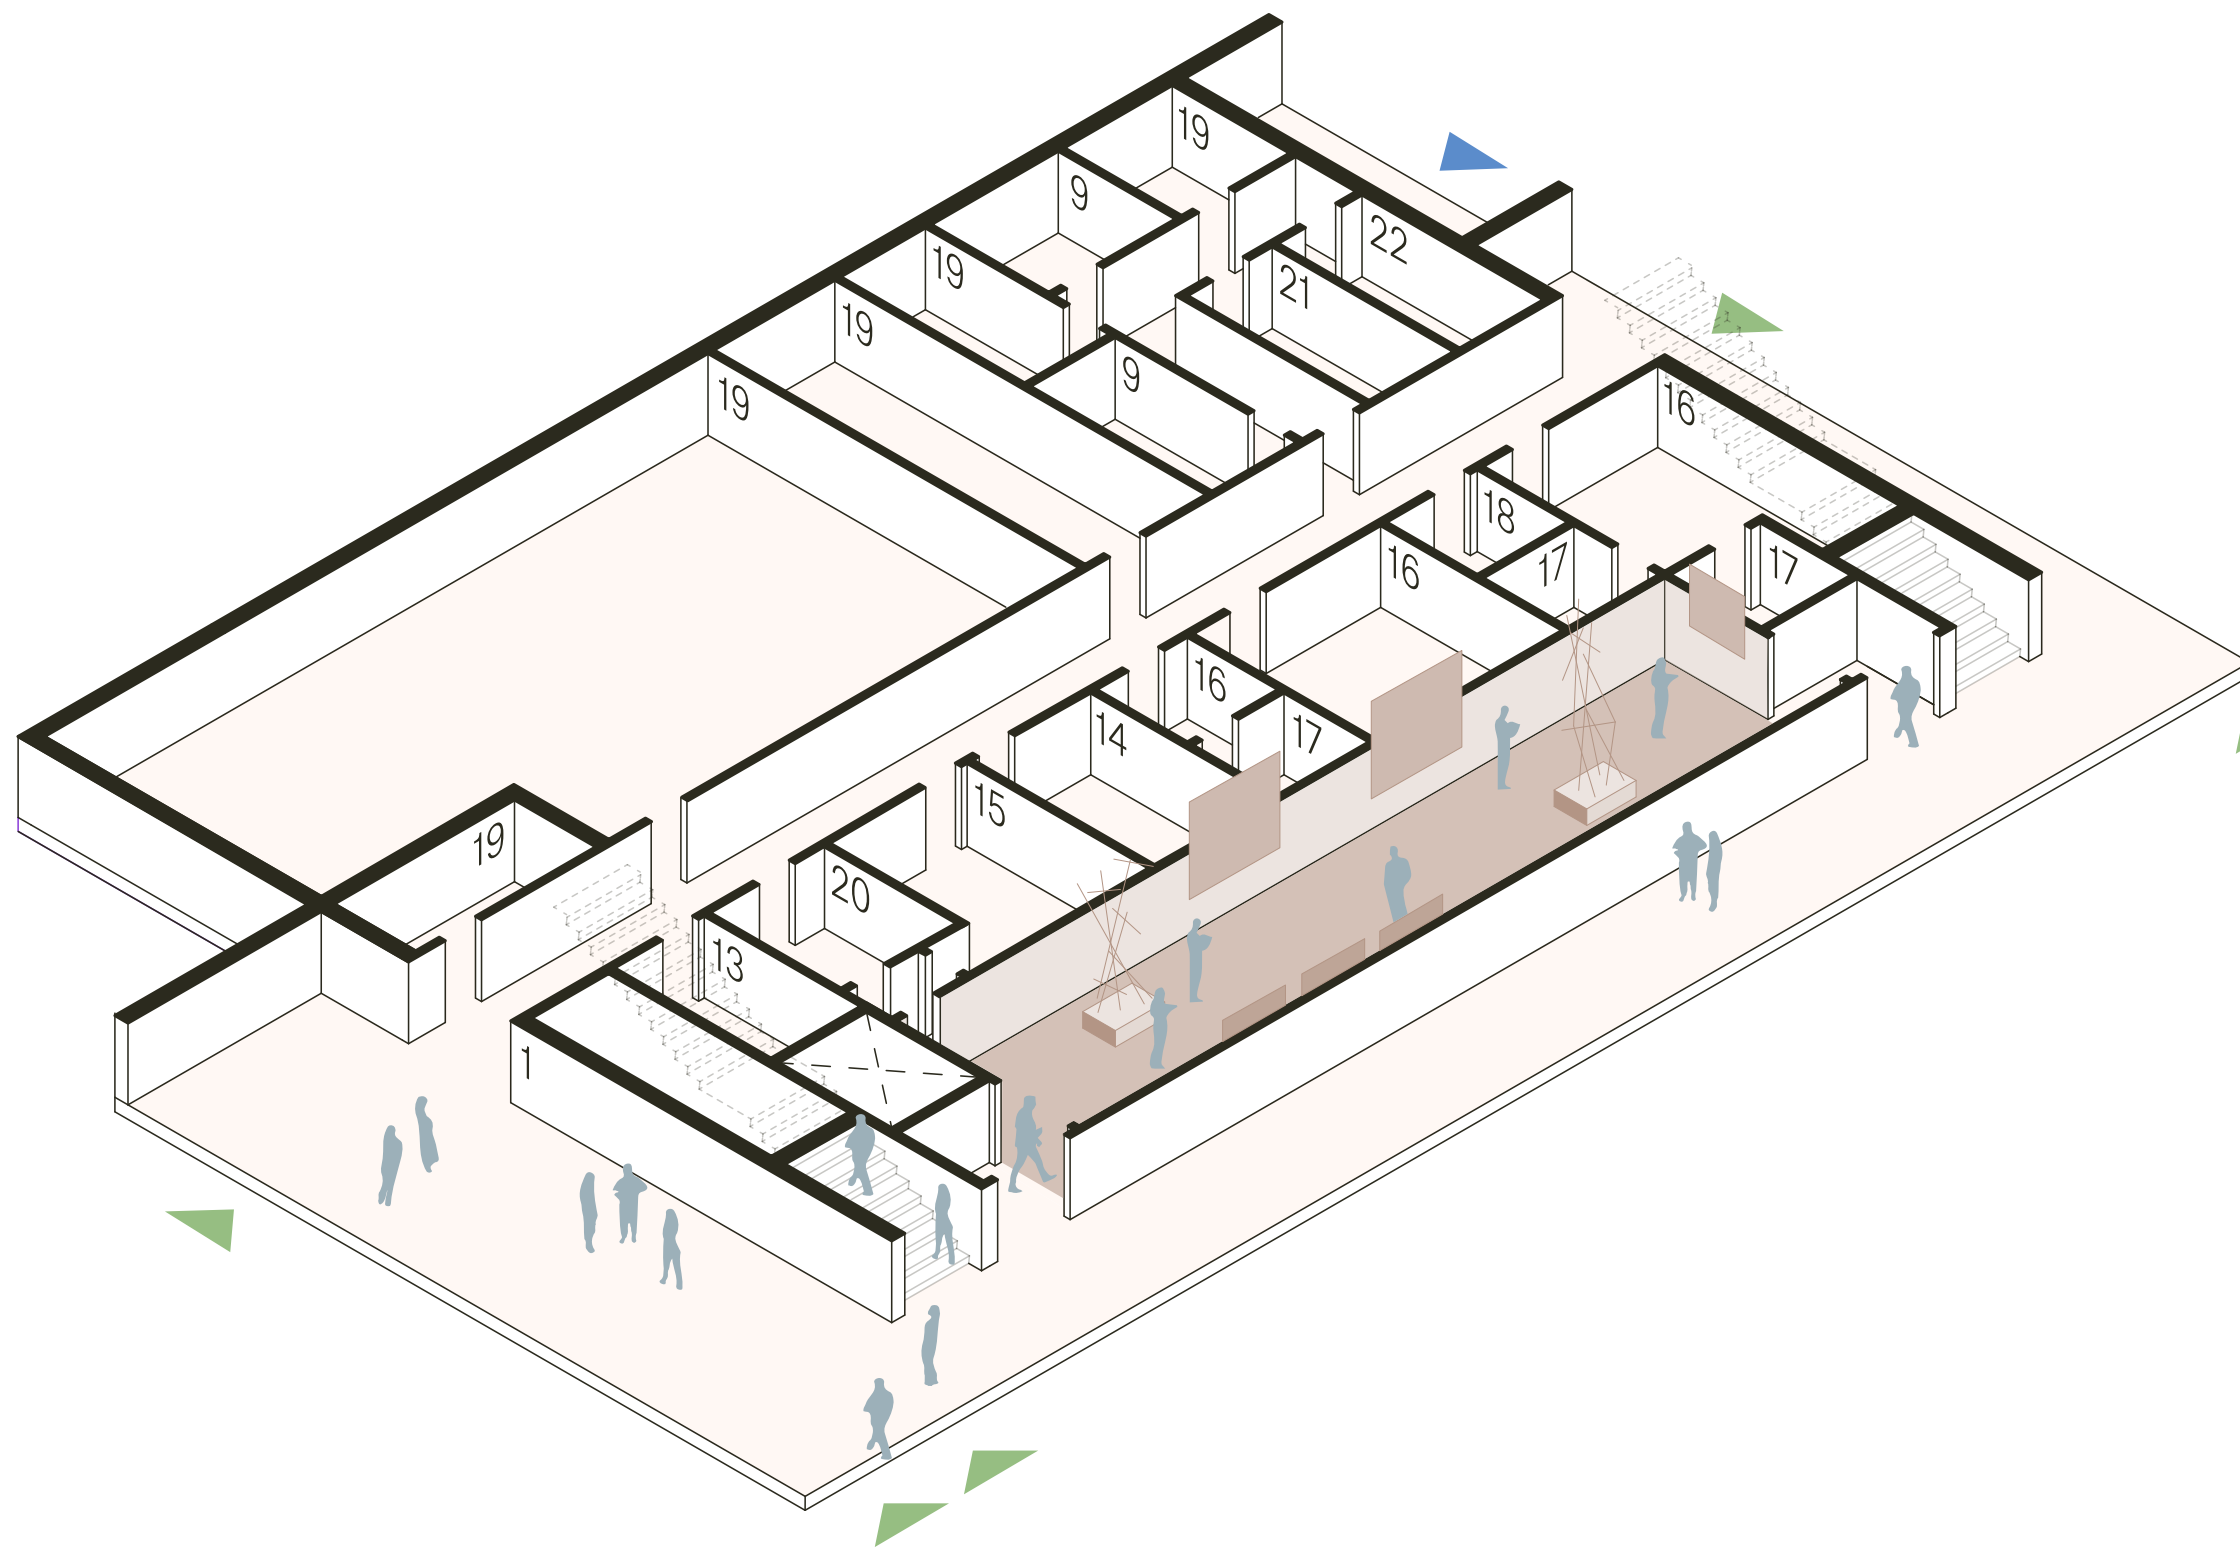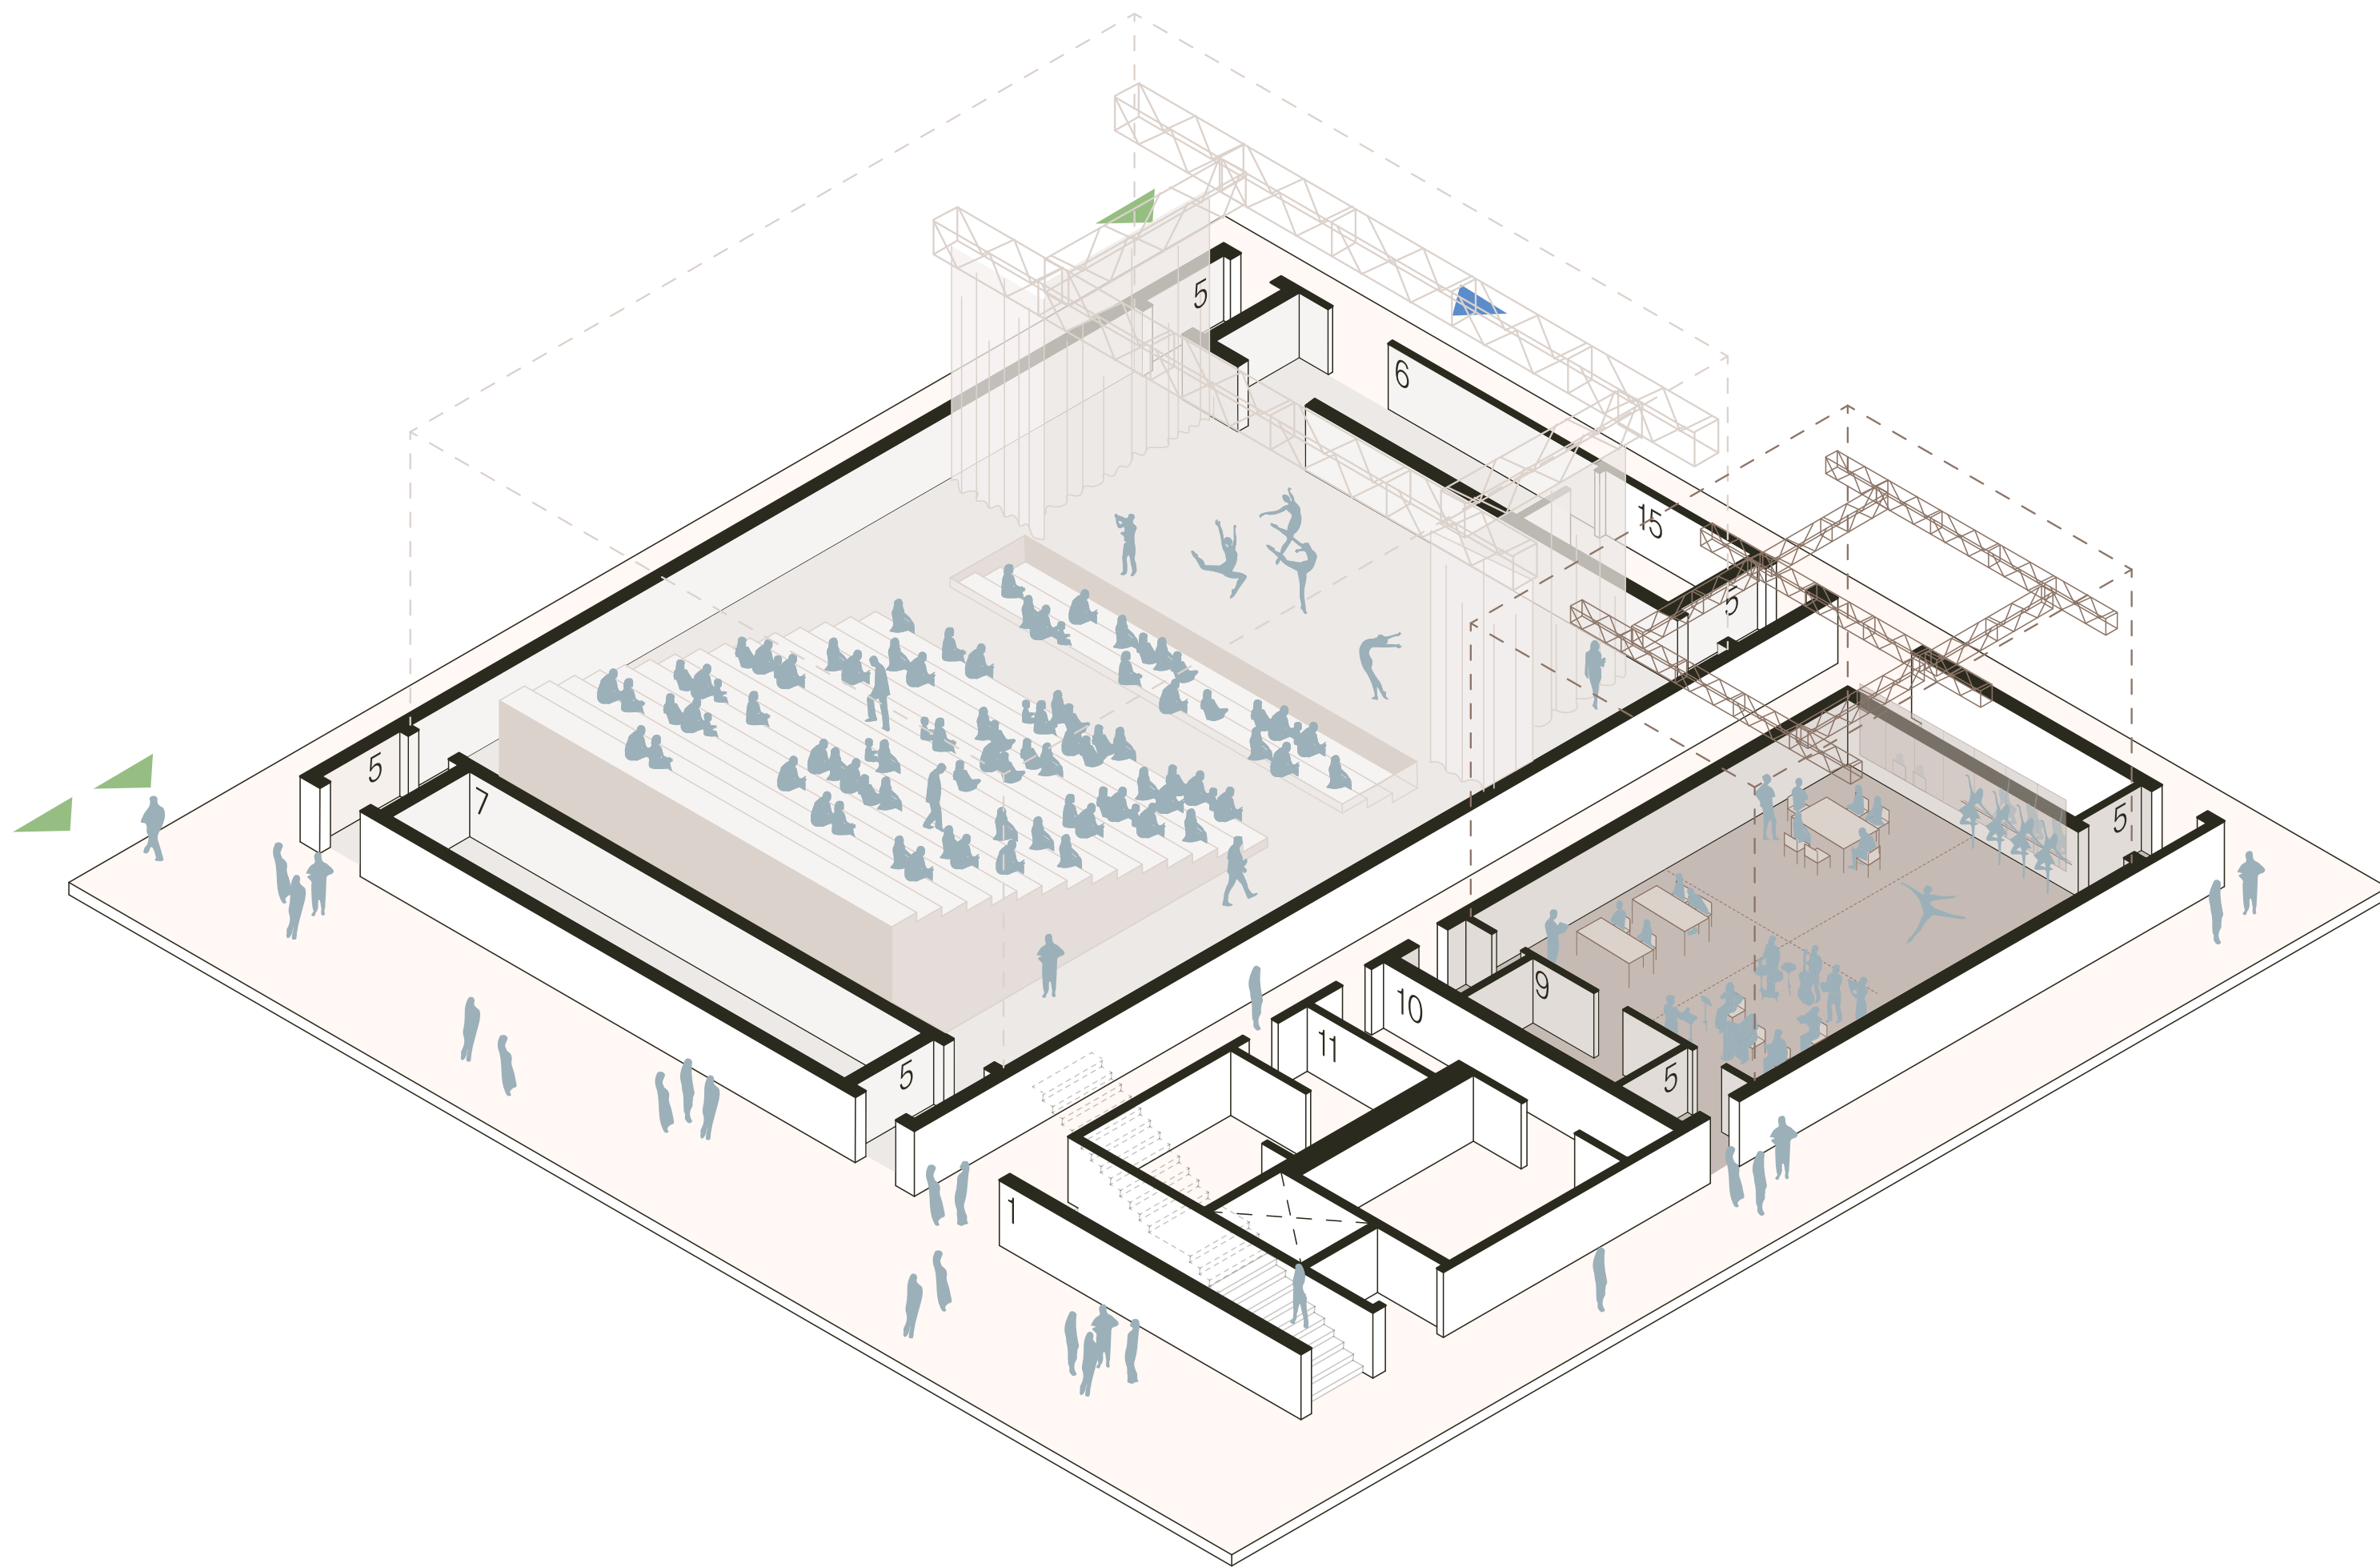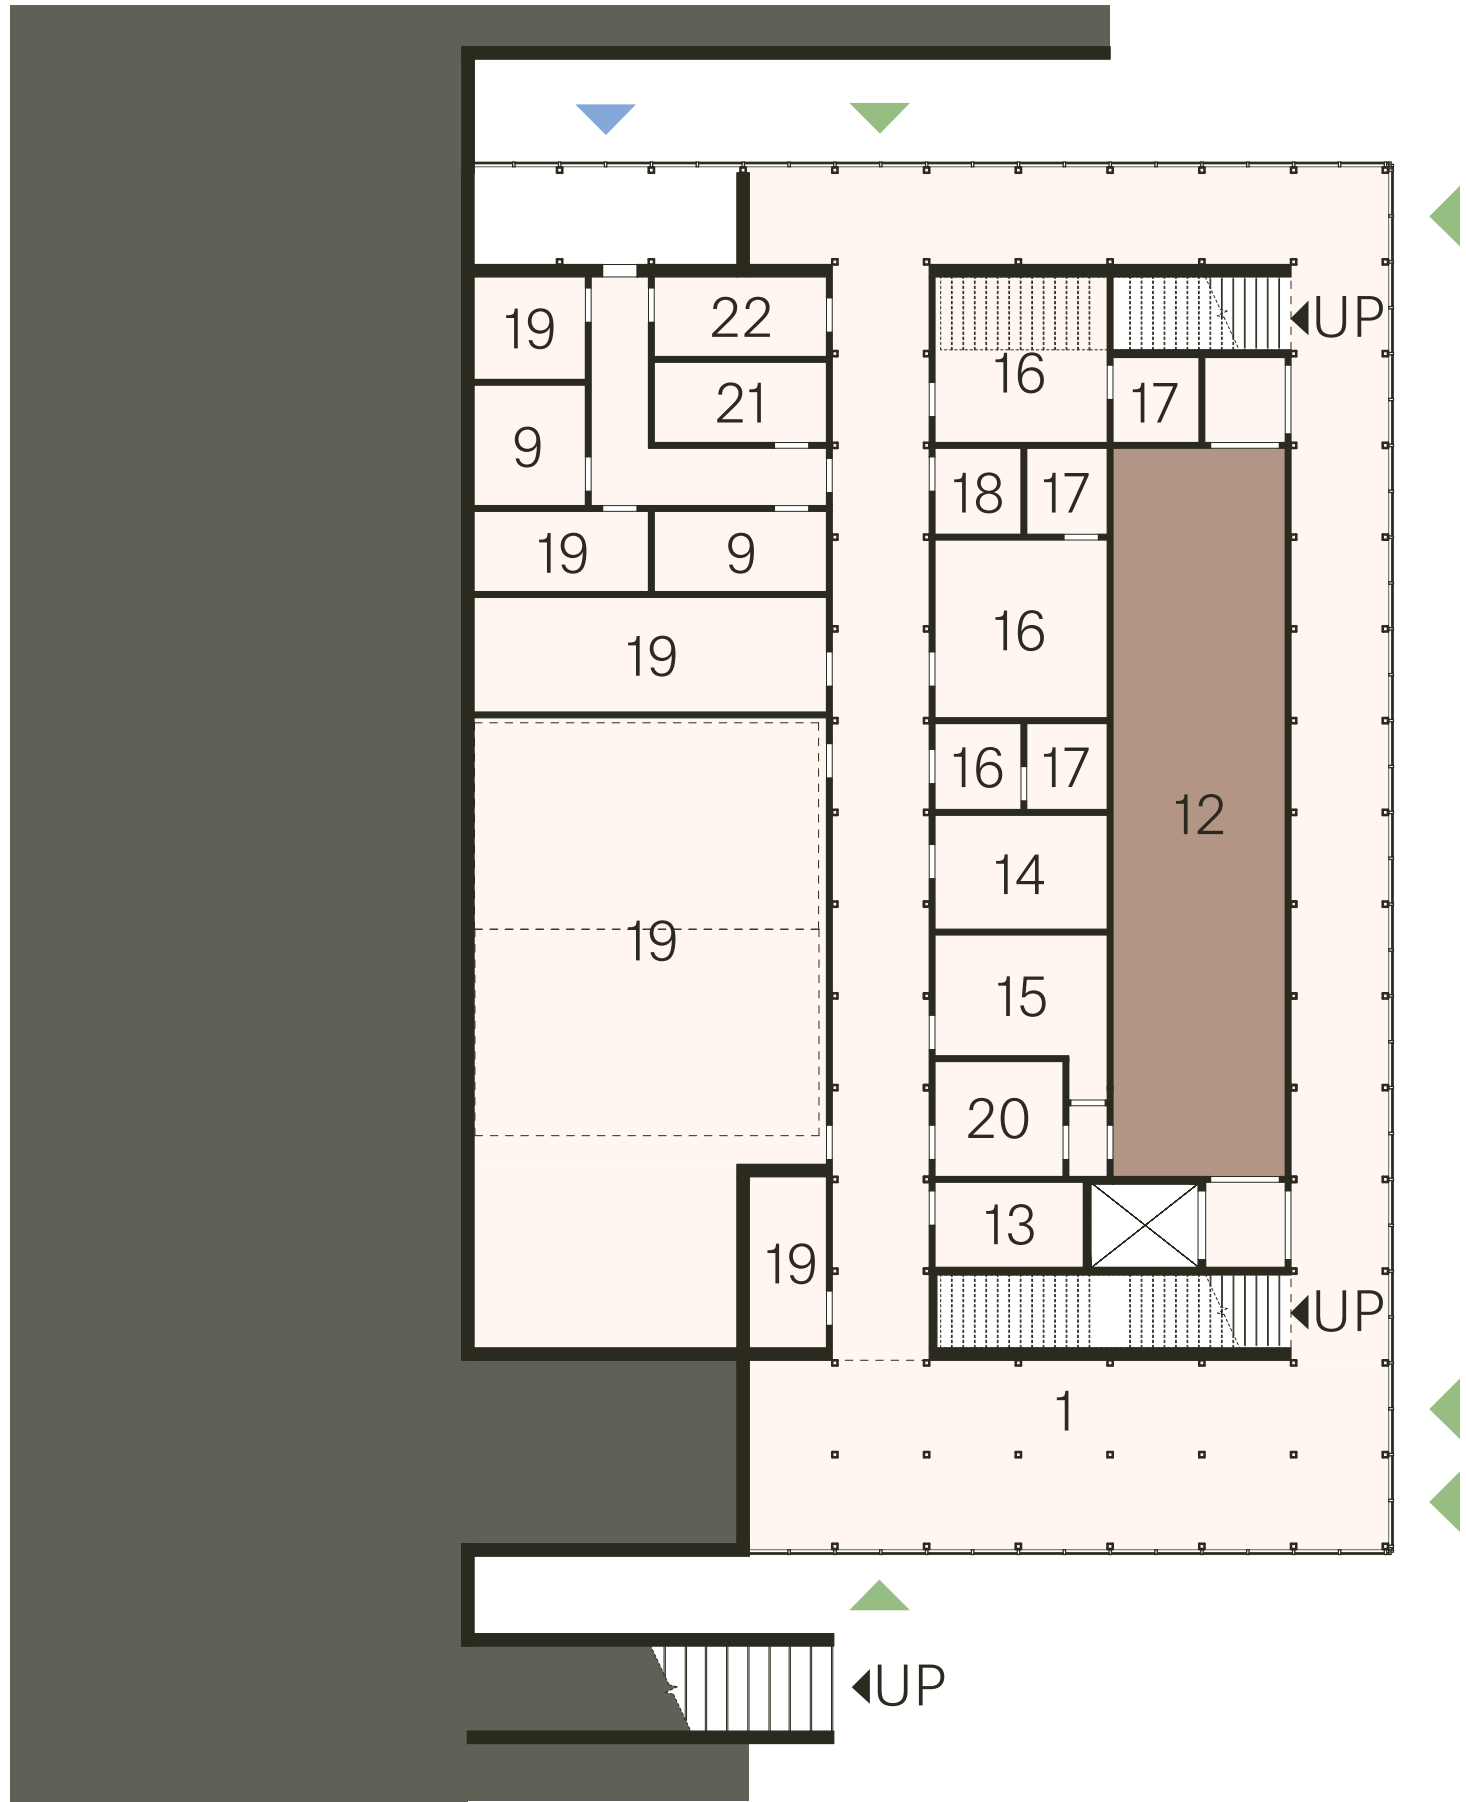


Inspiration - Elements of Design

Local Natural Materials



Craftsmanship & Making

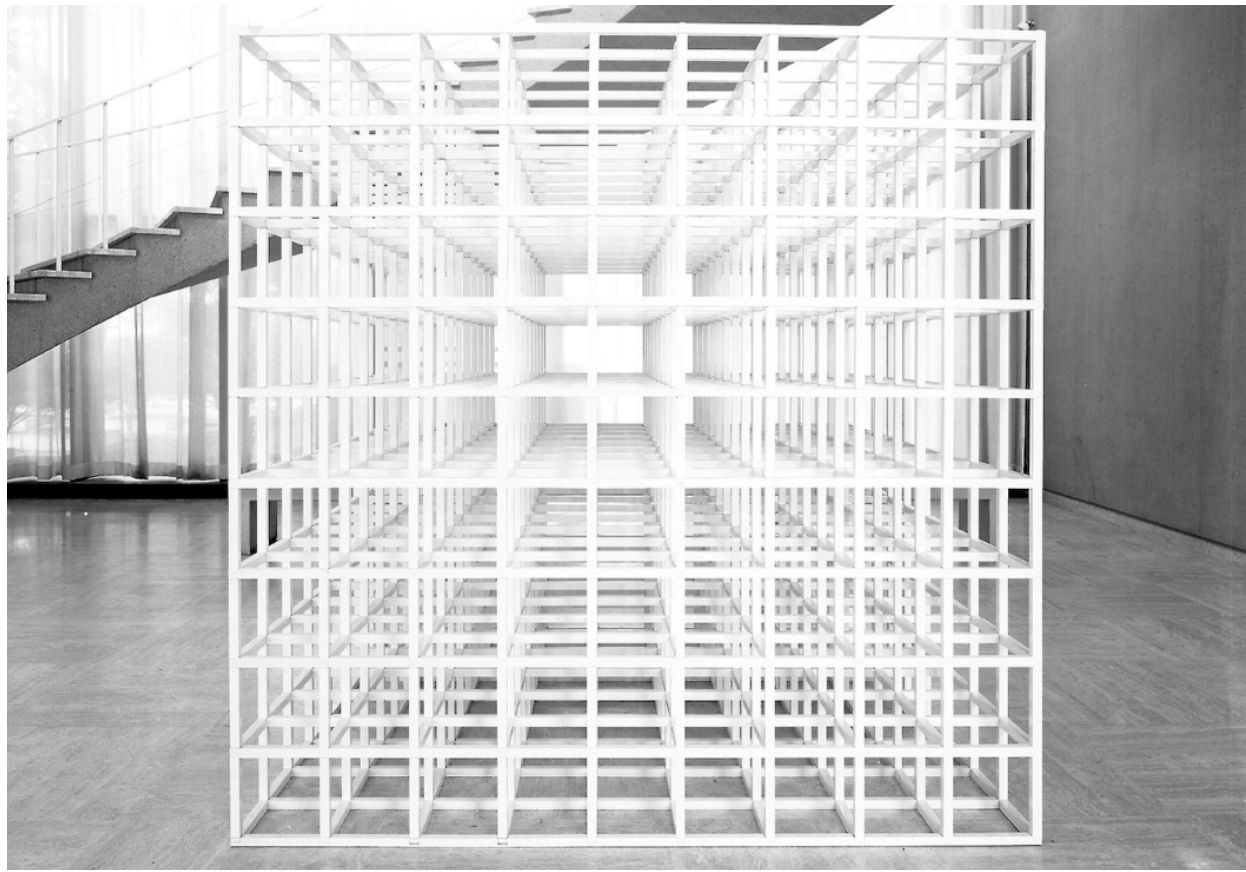

Openness & Transparency



Environmental Response



Community Engagement

NAAO
AARC Staff
AAQoL

JAN 26, 2022
JAN 27-FEB 15, 2022
FEB 08, 2022

AARC Creatives & Artists
Community Kickoff
Community Survey Results

FEB 08, 2022
MAR 29, 2022
MAR 01-APR 11, 2022

Project Goals & Image


- 1. Sense of Home for the Community
- 2. Access and Inclusivity
- 3. Cross-Cultural Exchange
- 4. Performing Arts, Artist, and Musician Cultivation
- 5. Hybrid for Performances and Community Events
- 6. Accessible Beyond Performance/Event Times
- 7. Appropriate, Inclusive and Respectful Influences of Asian Culture
- 8. Natural Light & Simple Aesthetic
- 9. Environmental Response

Site

- 1. Connection to/Distance from AARC Phase I
- 2. Spaces for Outdoor Gathering
- 3. Vehicular Drop-off
- 4. Security
- 5. Accessibility
- 6. Additional Parking


Theater

- 1. Performance & Community Events
- 2. Flexibility - Stage, Seating, Acoustics
- 3. Control Booth/Full Sound Board

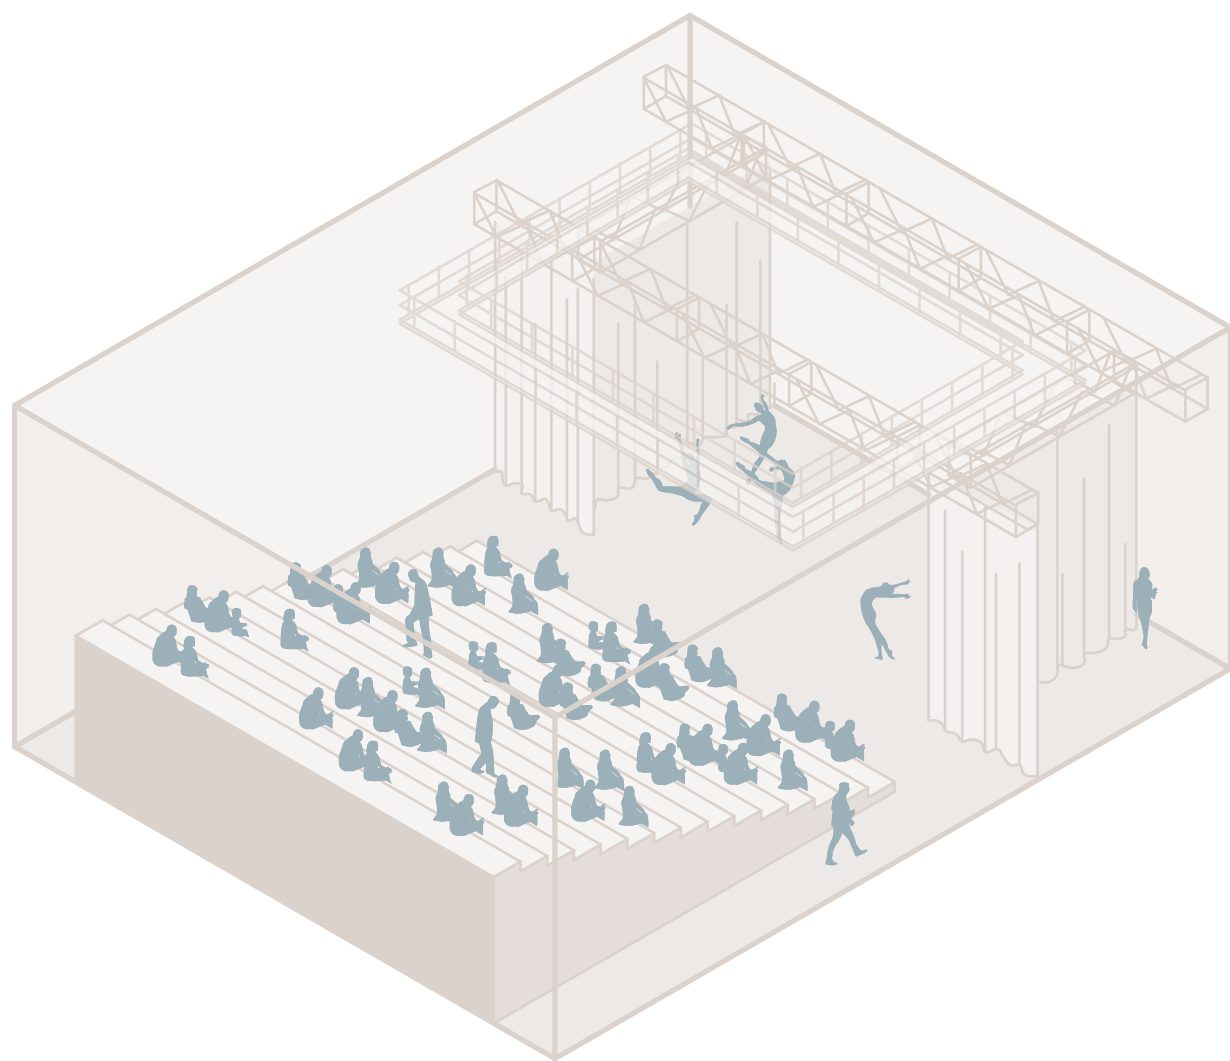


Multi-Purpose Room

- 1. Flexible for Diverse Uses
- 2. Public-Facing Space

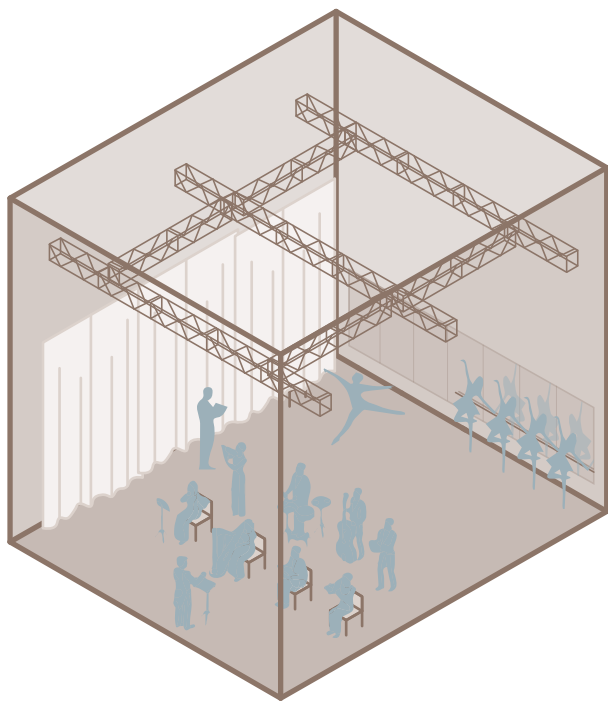

Art Gallery

- 1. Dedicated Gallery Space
- 2. Multi-Media Display

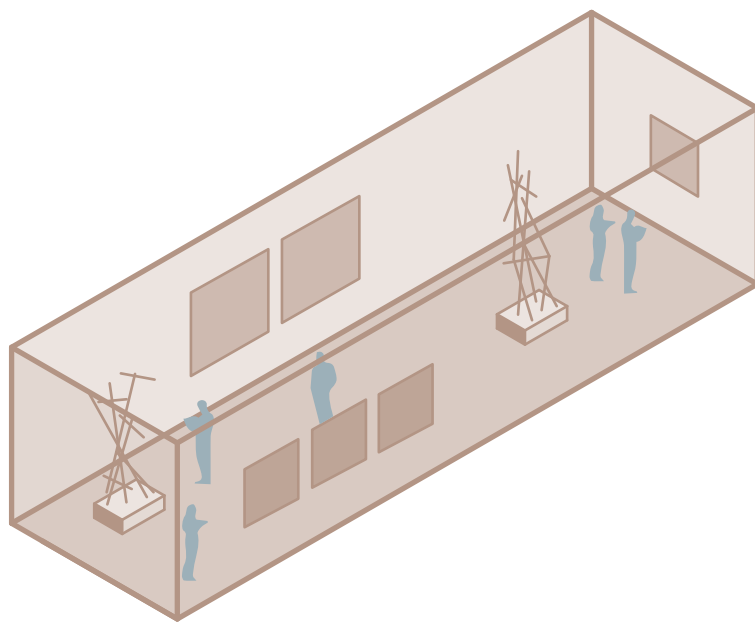


“The building should have a sense of community and home for the Asian American community. A place to do art, collaborate, and share art with the broader community.”

“We are hoping for a space that can be used for professional performances but also gathering and connection with others in the artists’ communities.”

“We need a multi-purpose space that can accommodate many types of media and performance.”

“The art gallery should present art from the community and have broader outreach.”

Art Gallery Exhibitions*

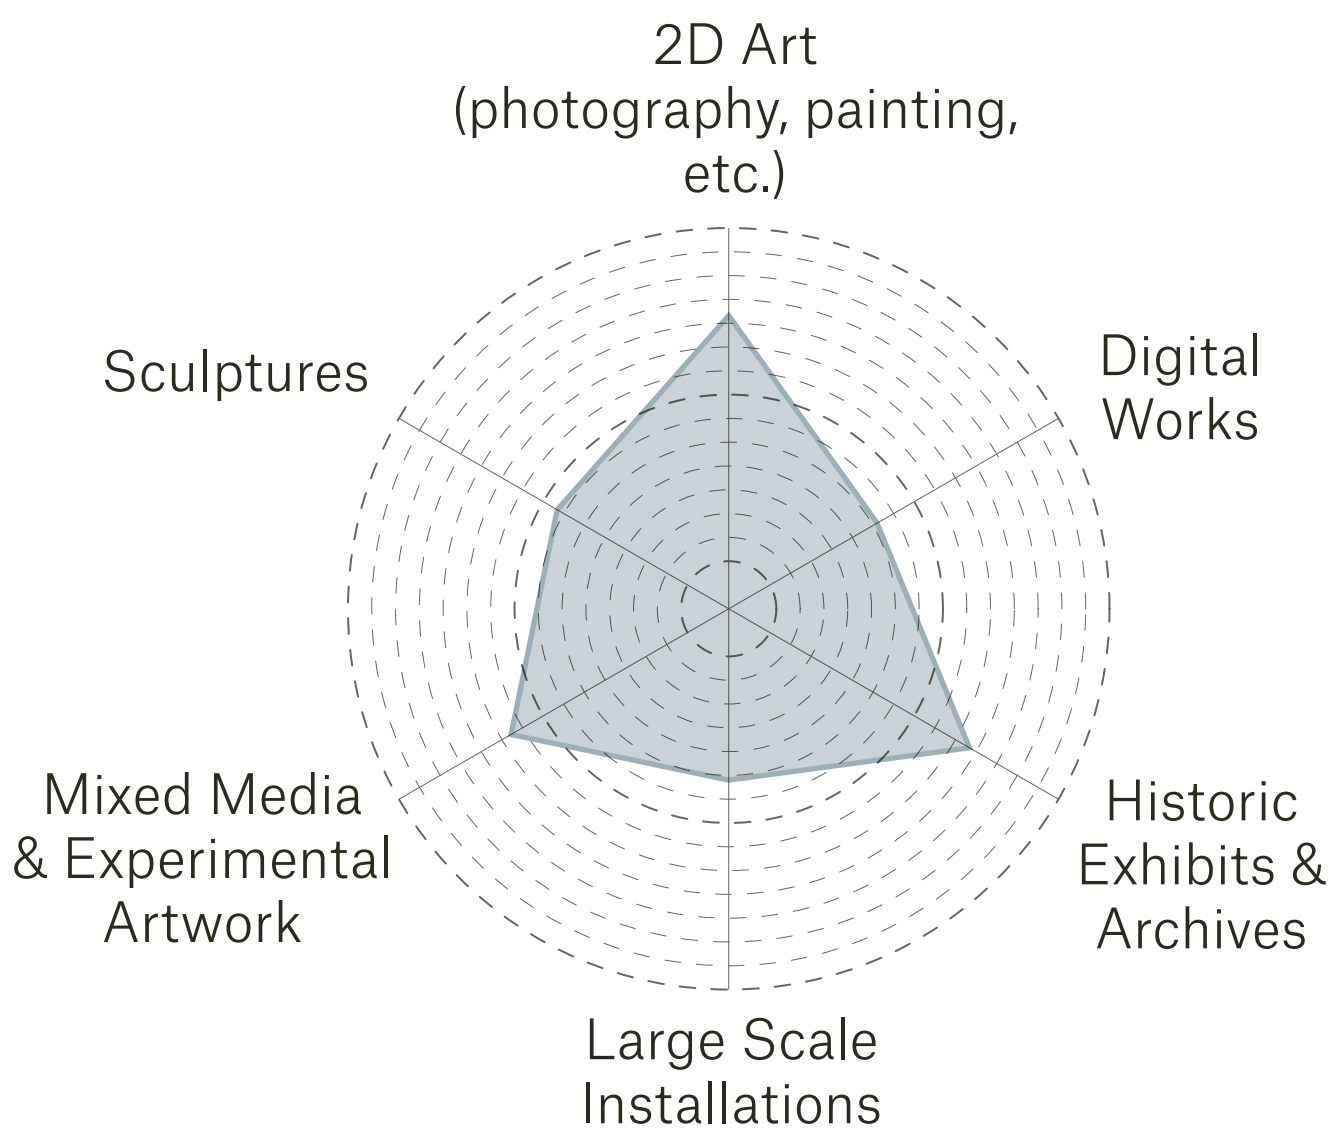

*Community Survey Results