

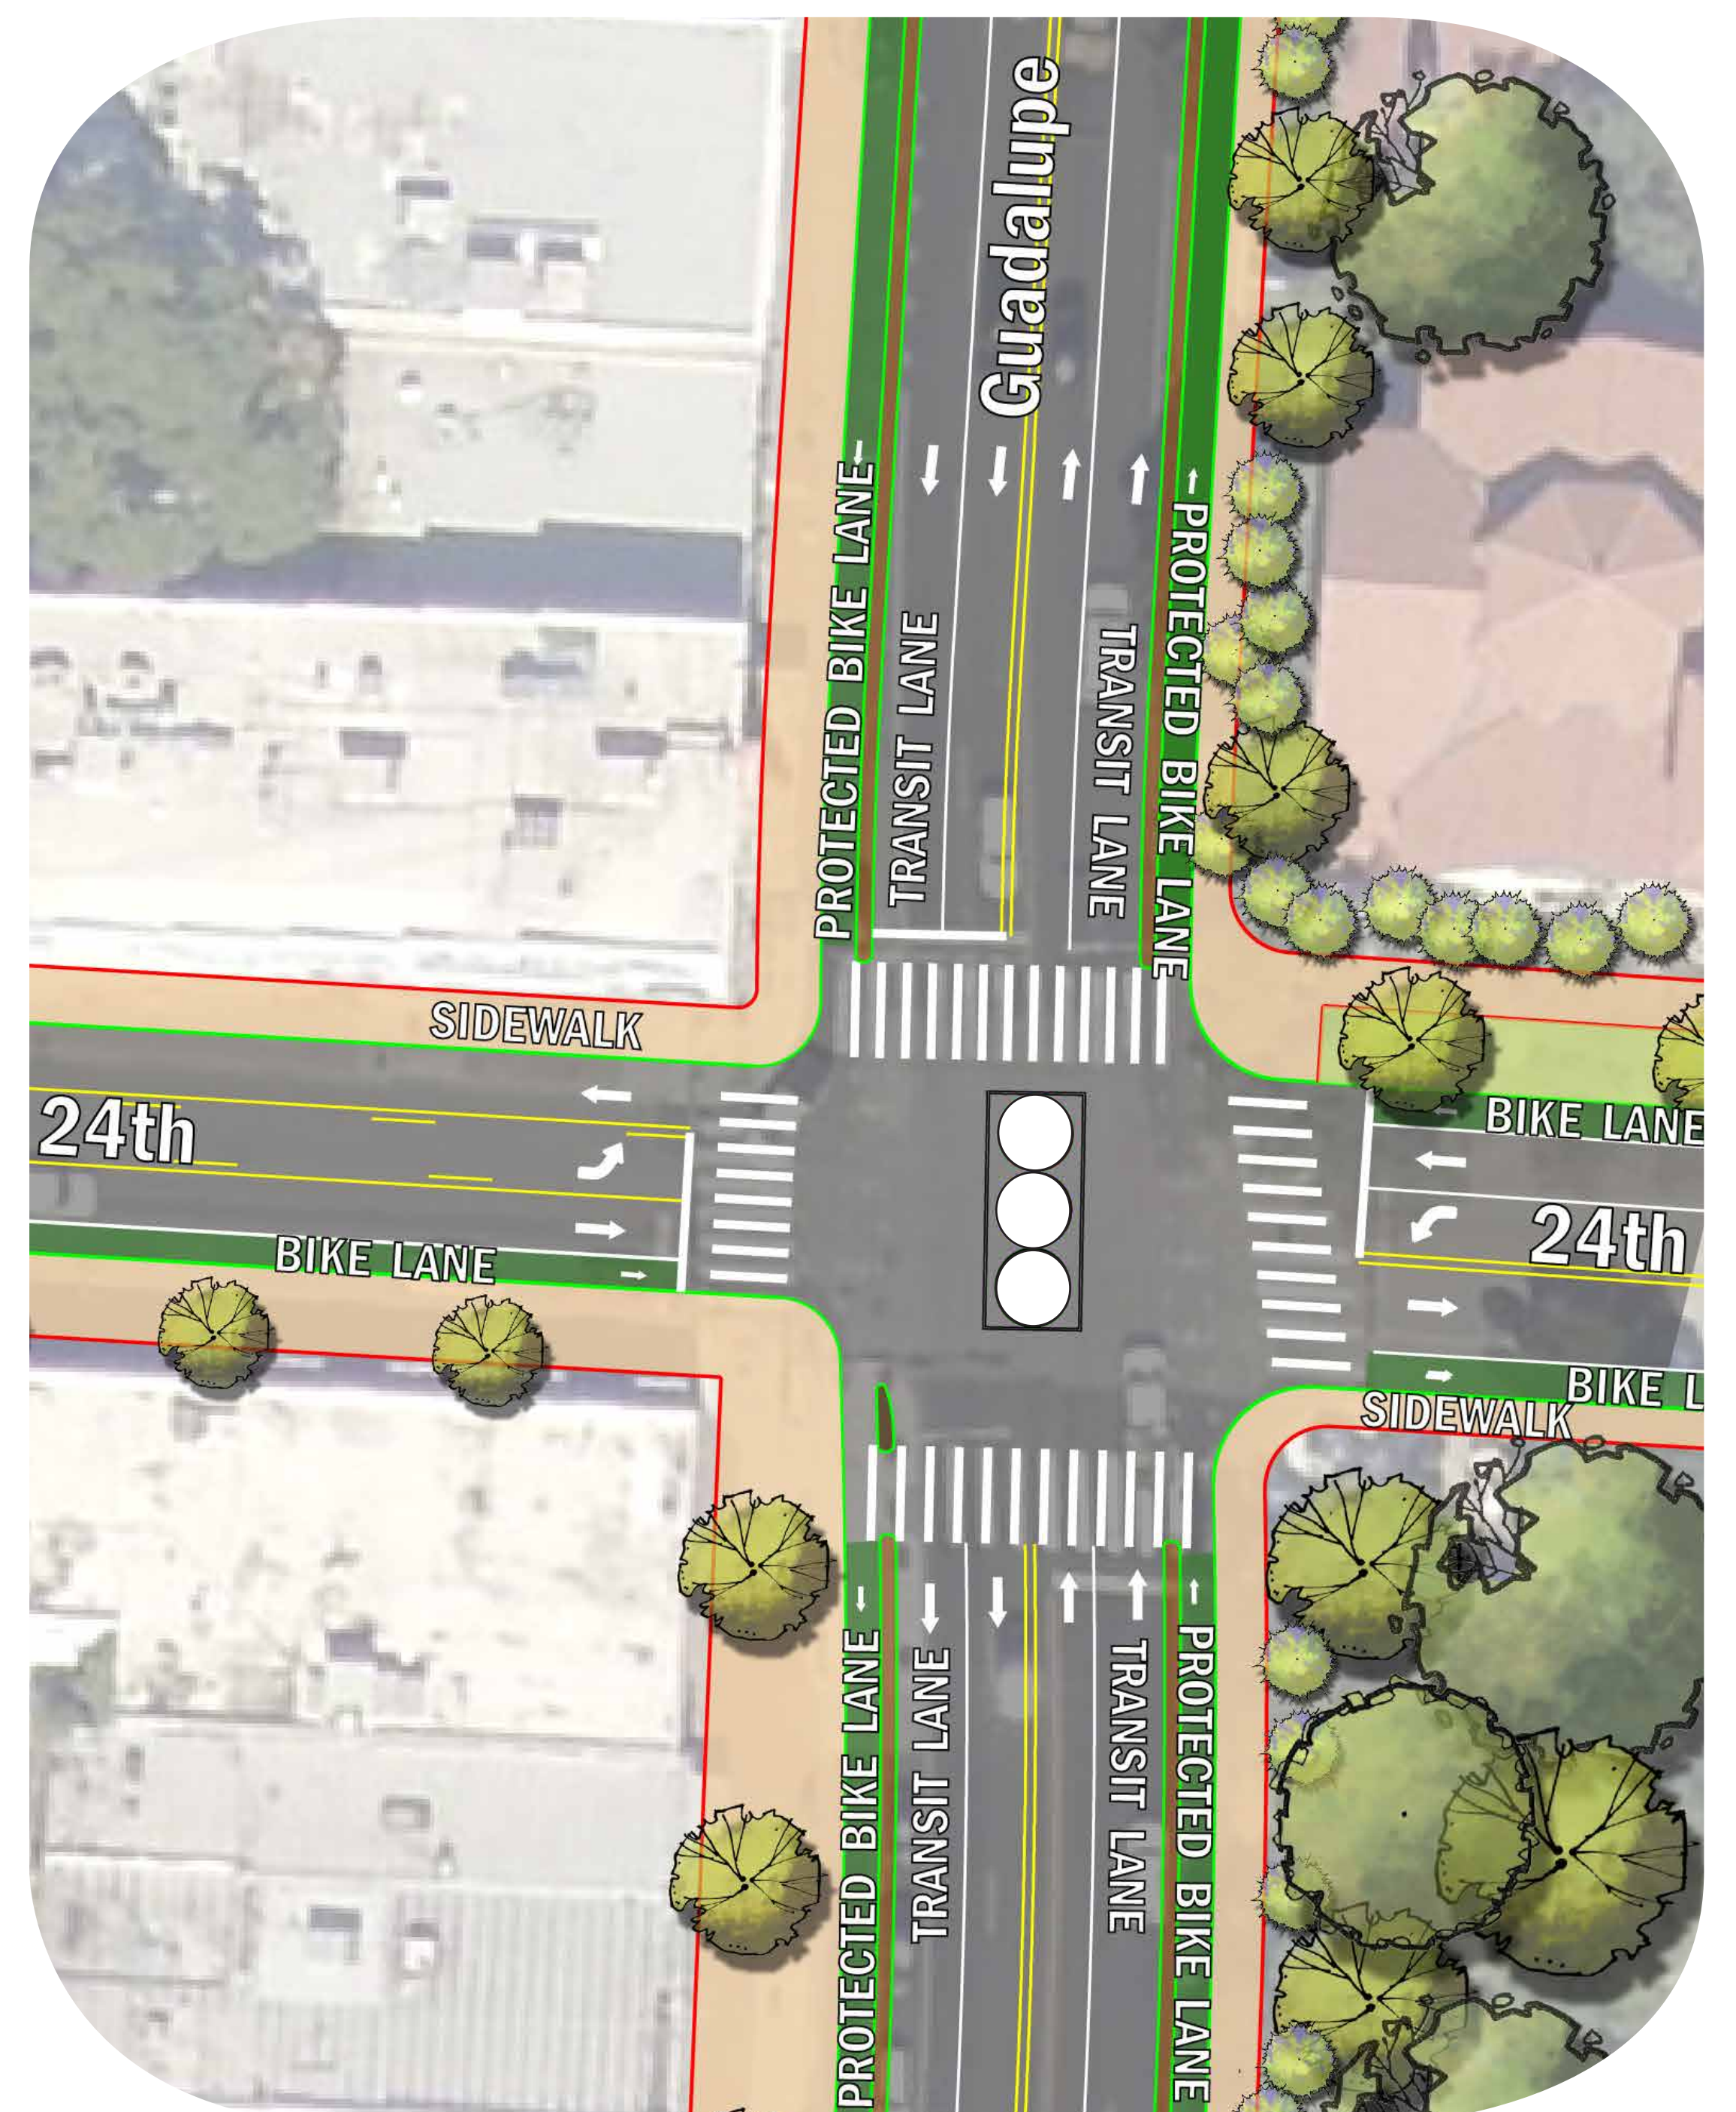


Preferred Concept


Scenario 1 (Preferred Scenario):

Transit Only Lanes + Partial Bicycle Rerouting

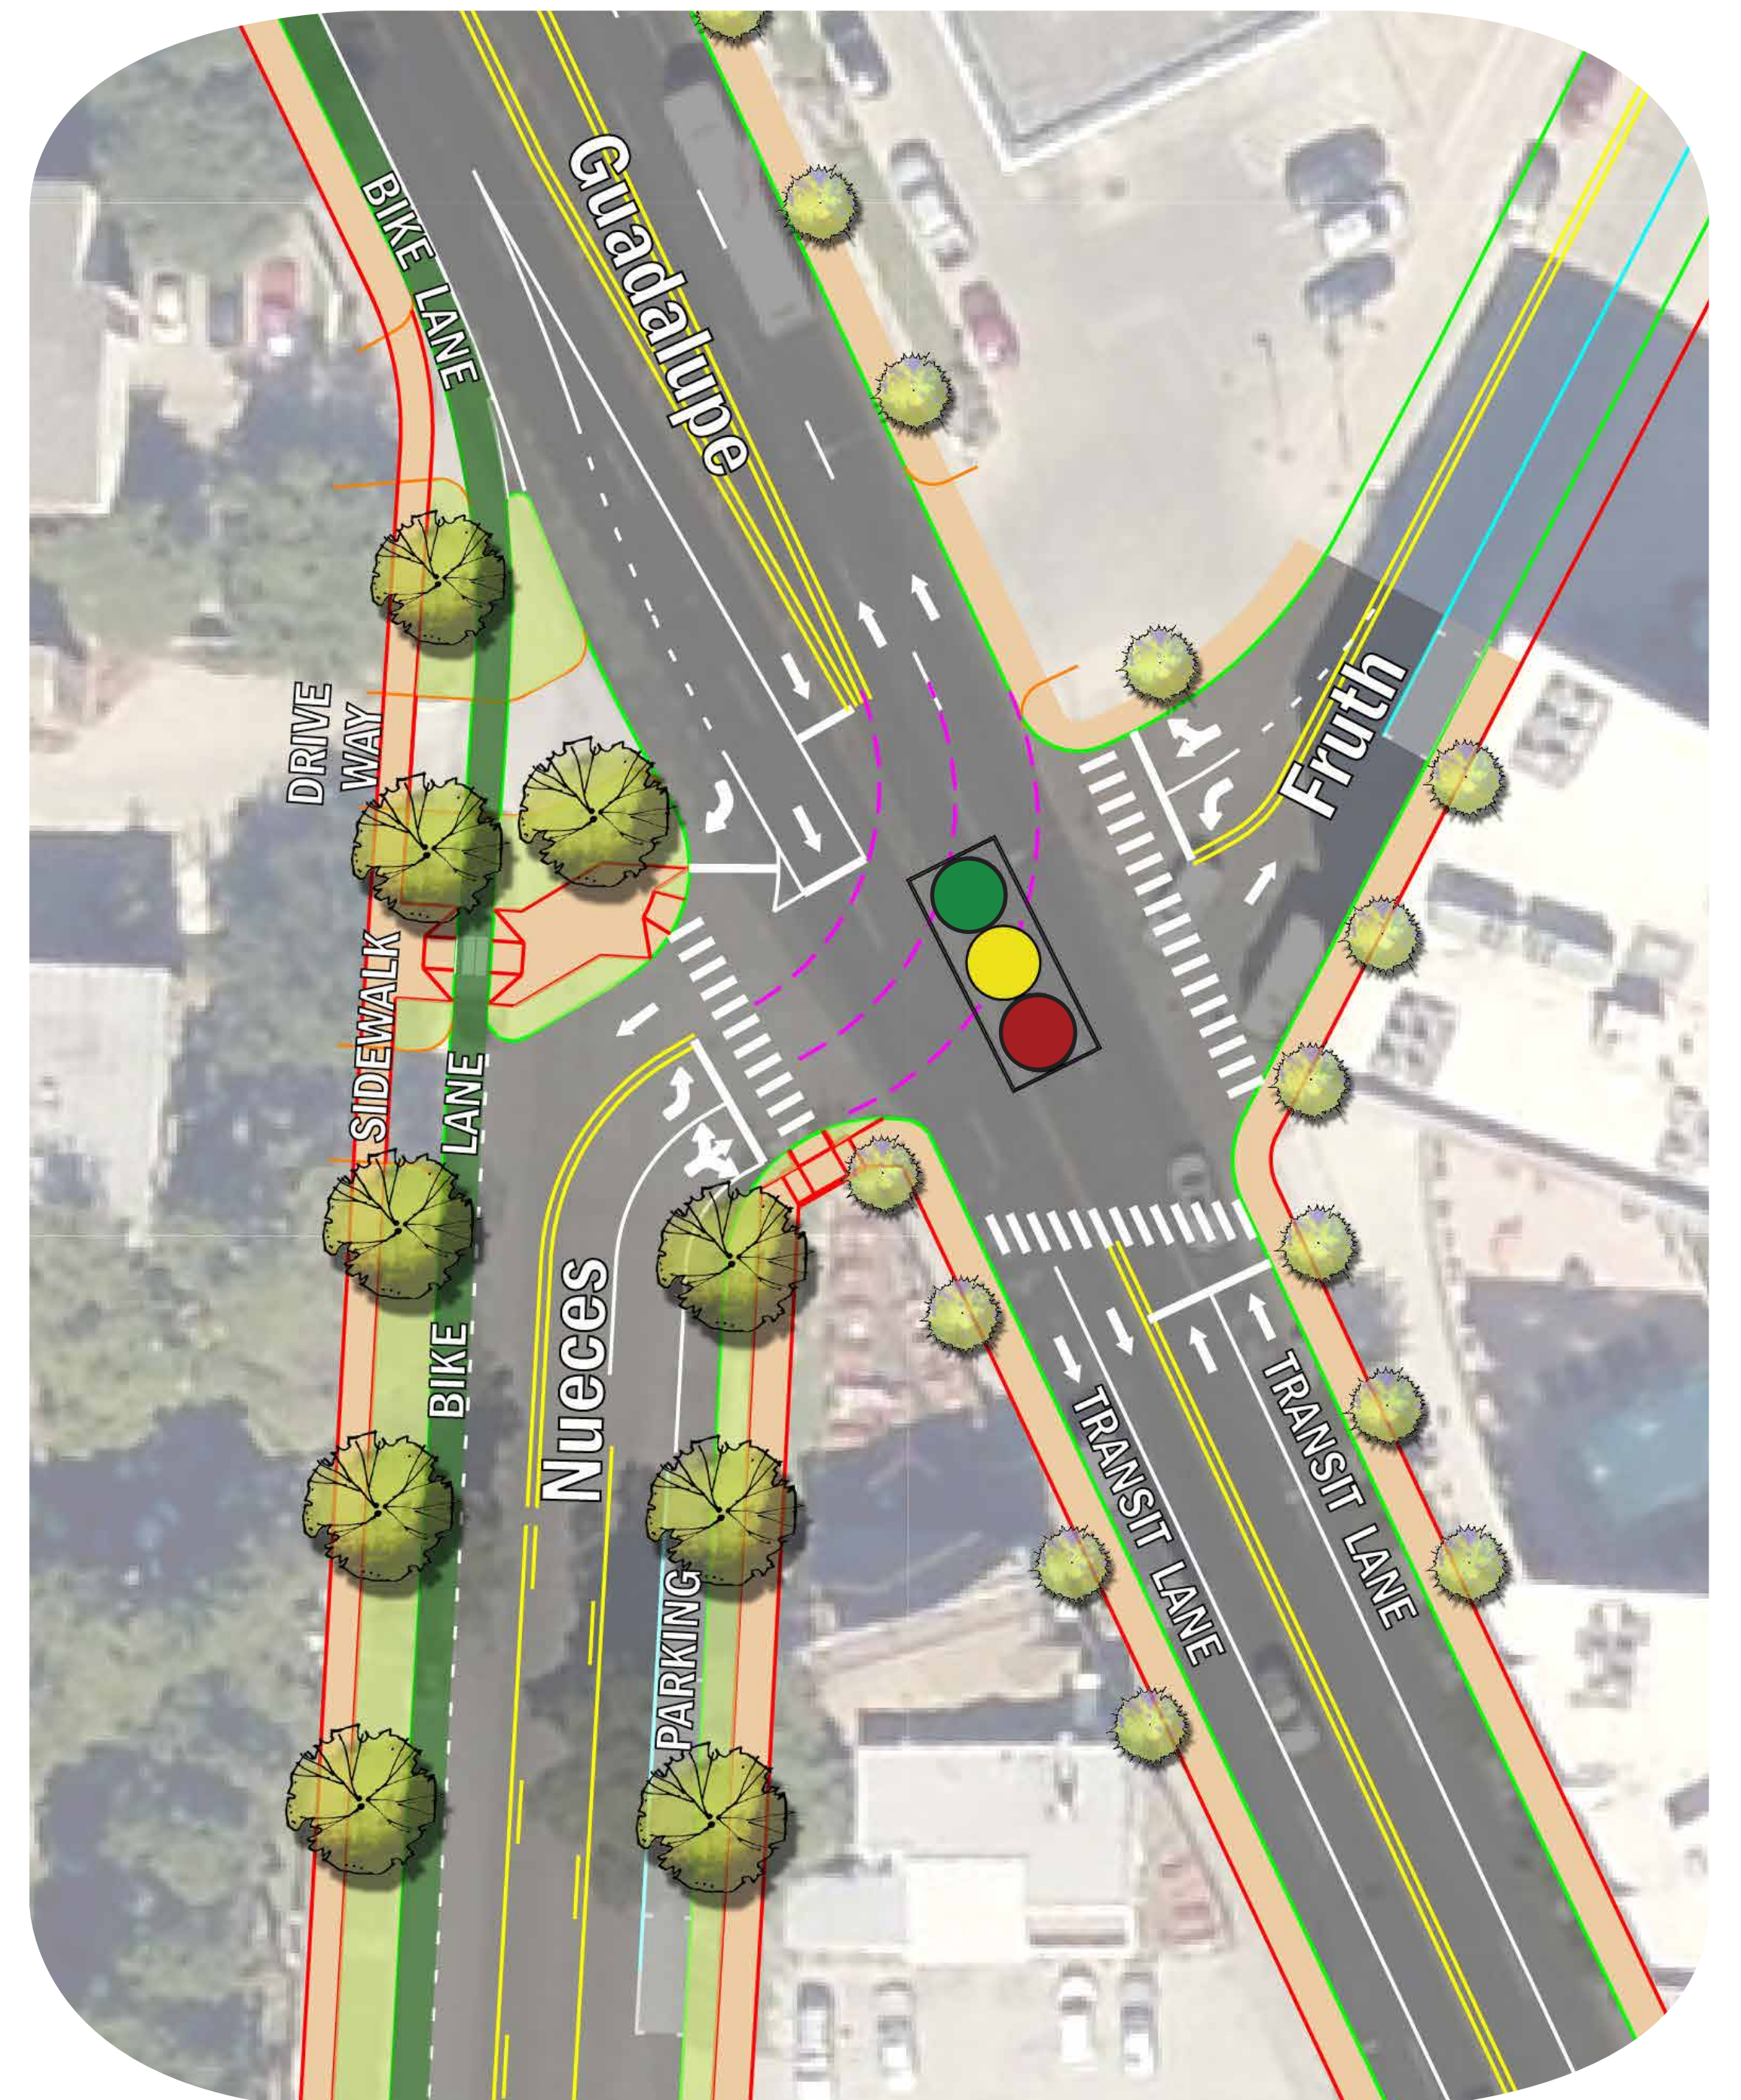

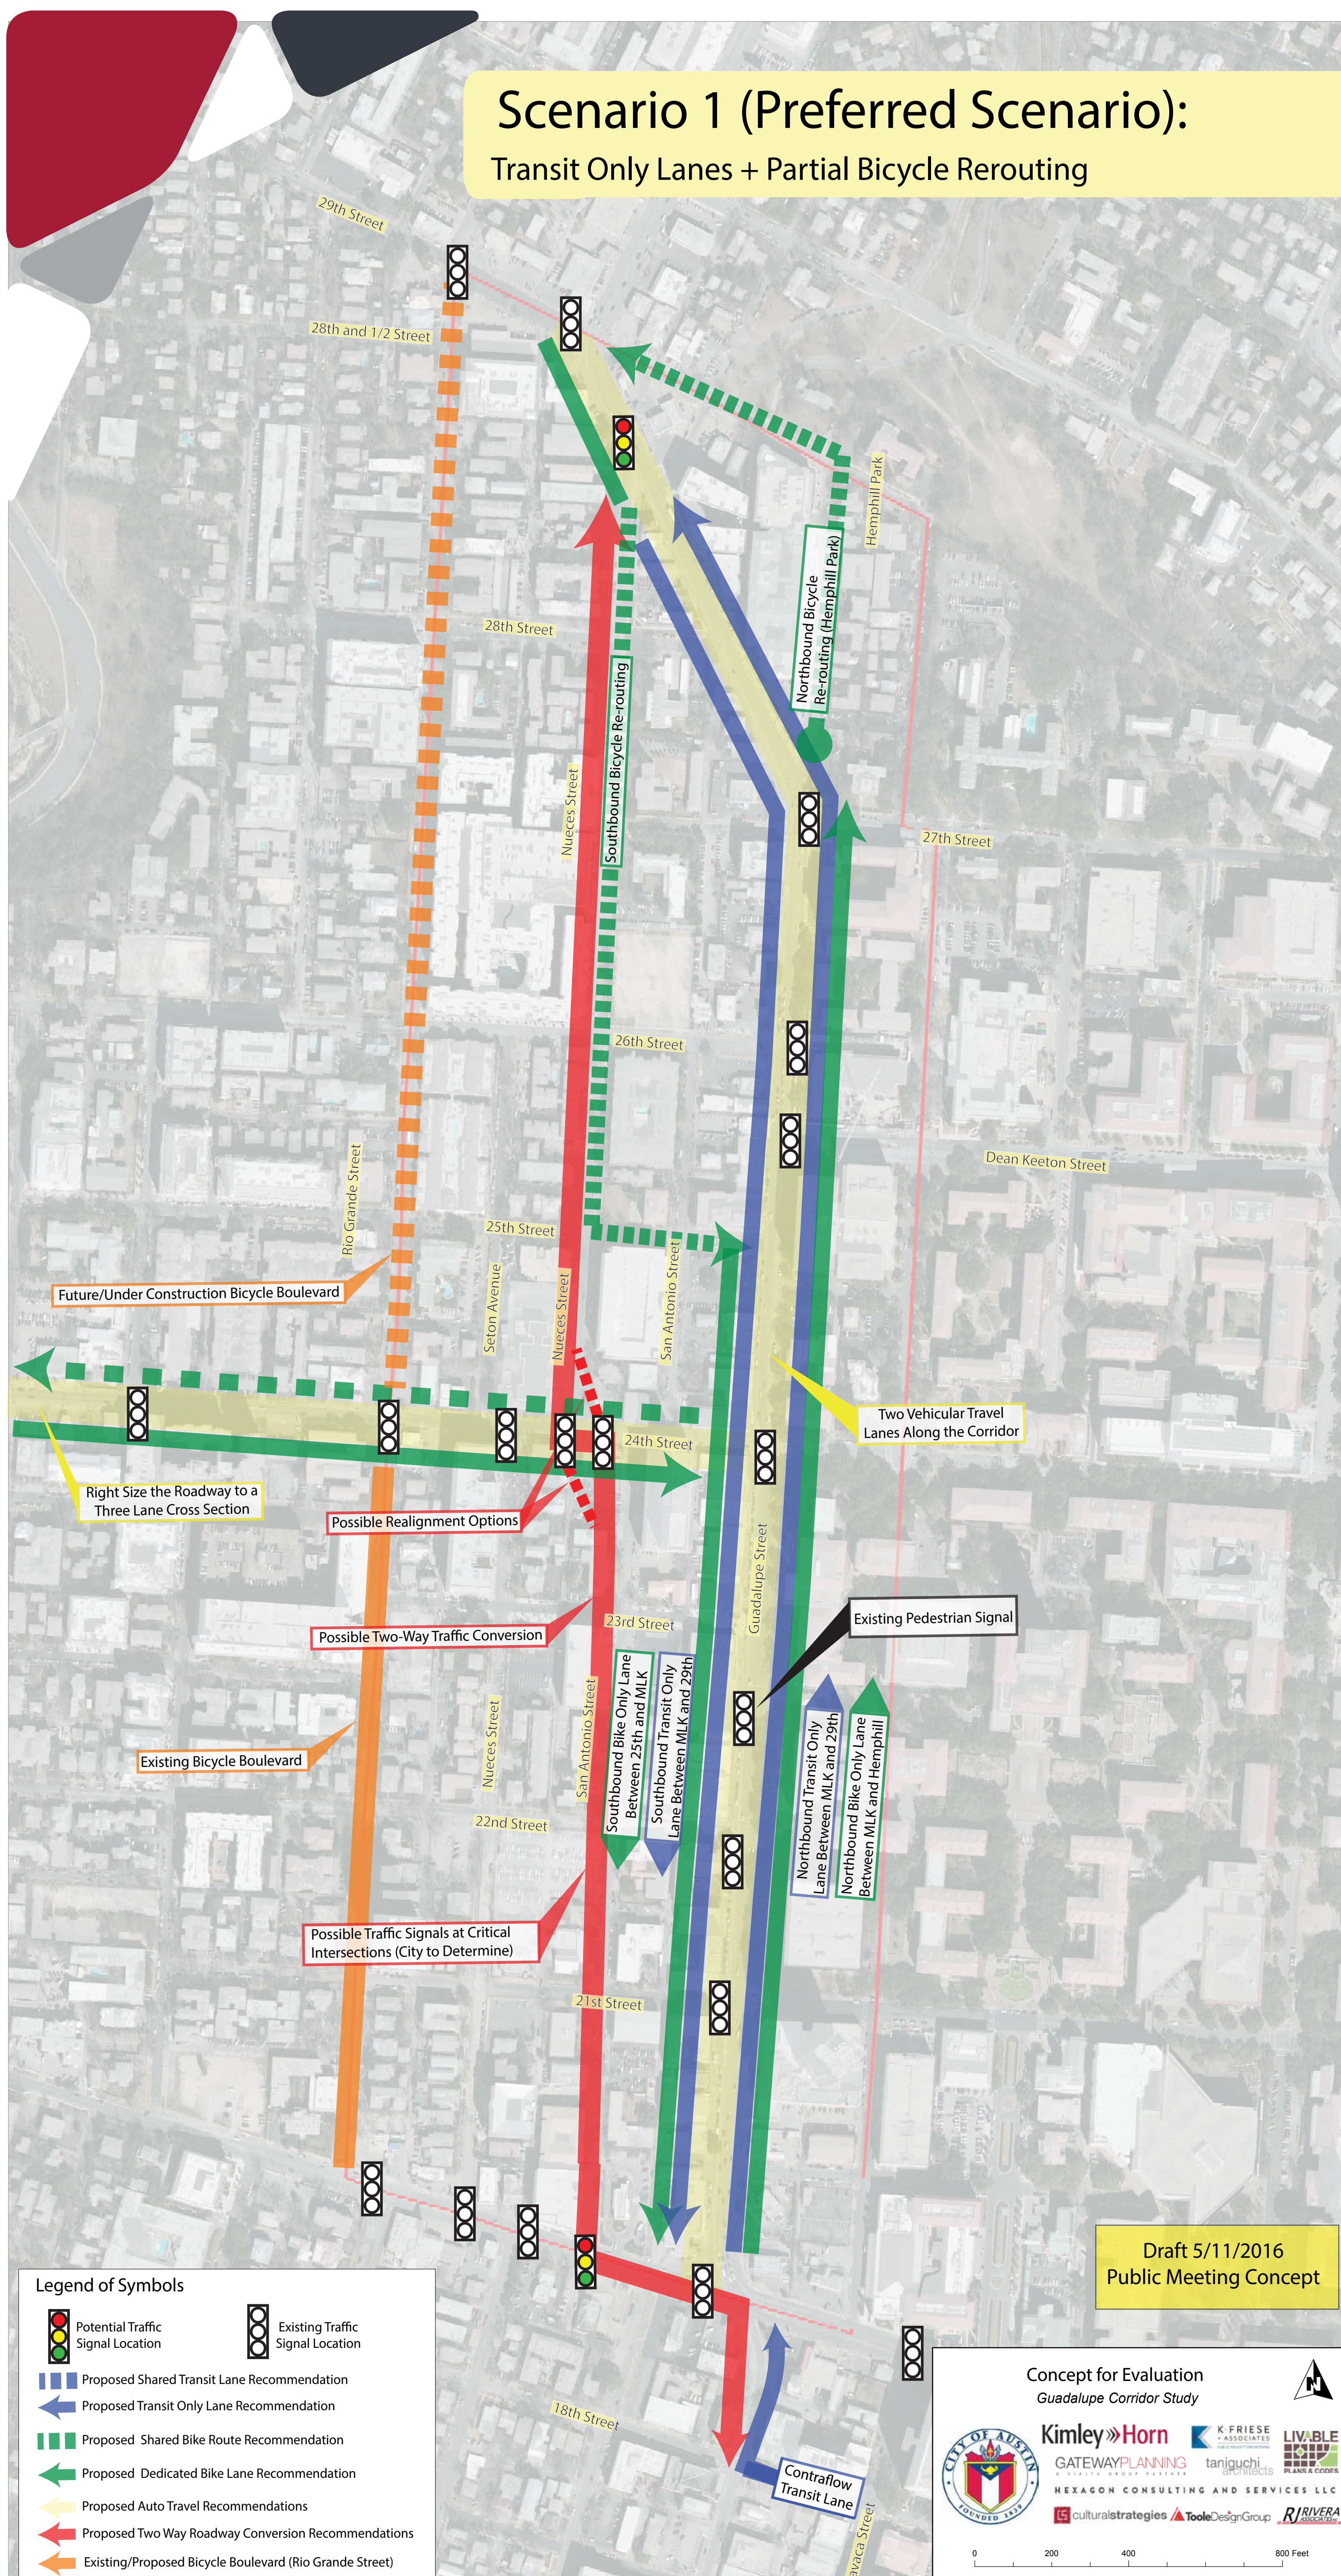

Preferred Cross Sections and Rendering

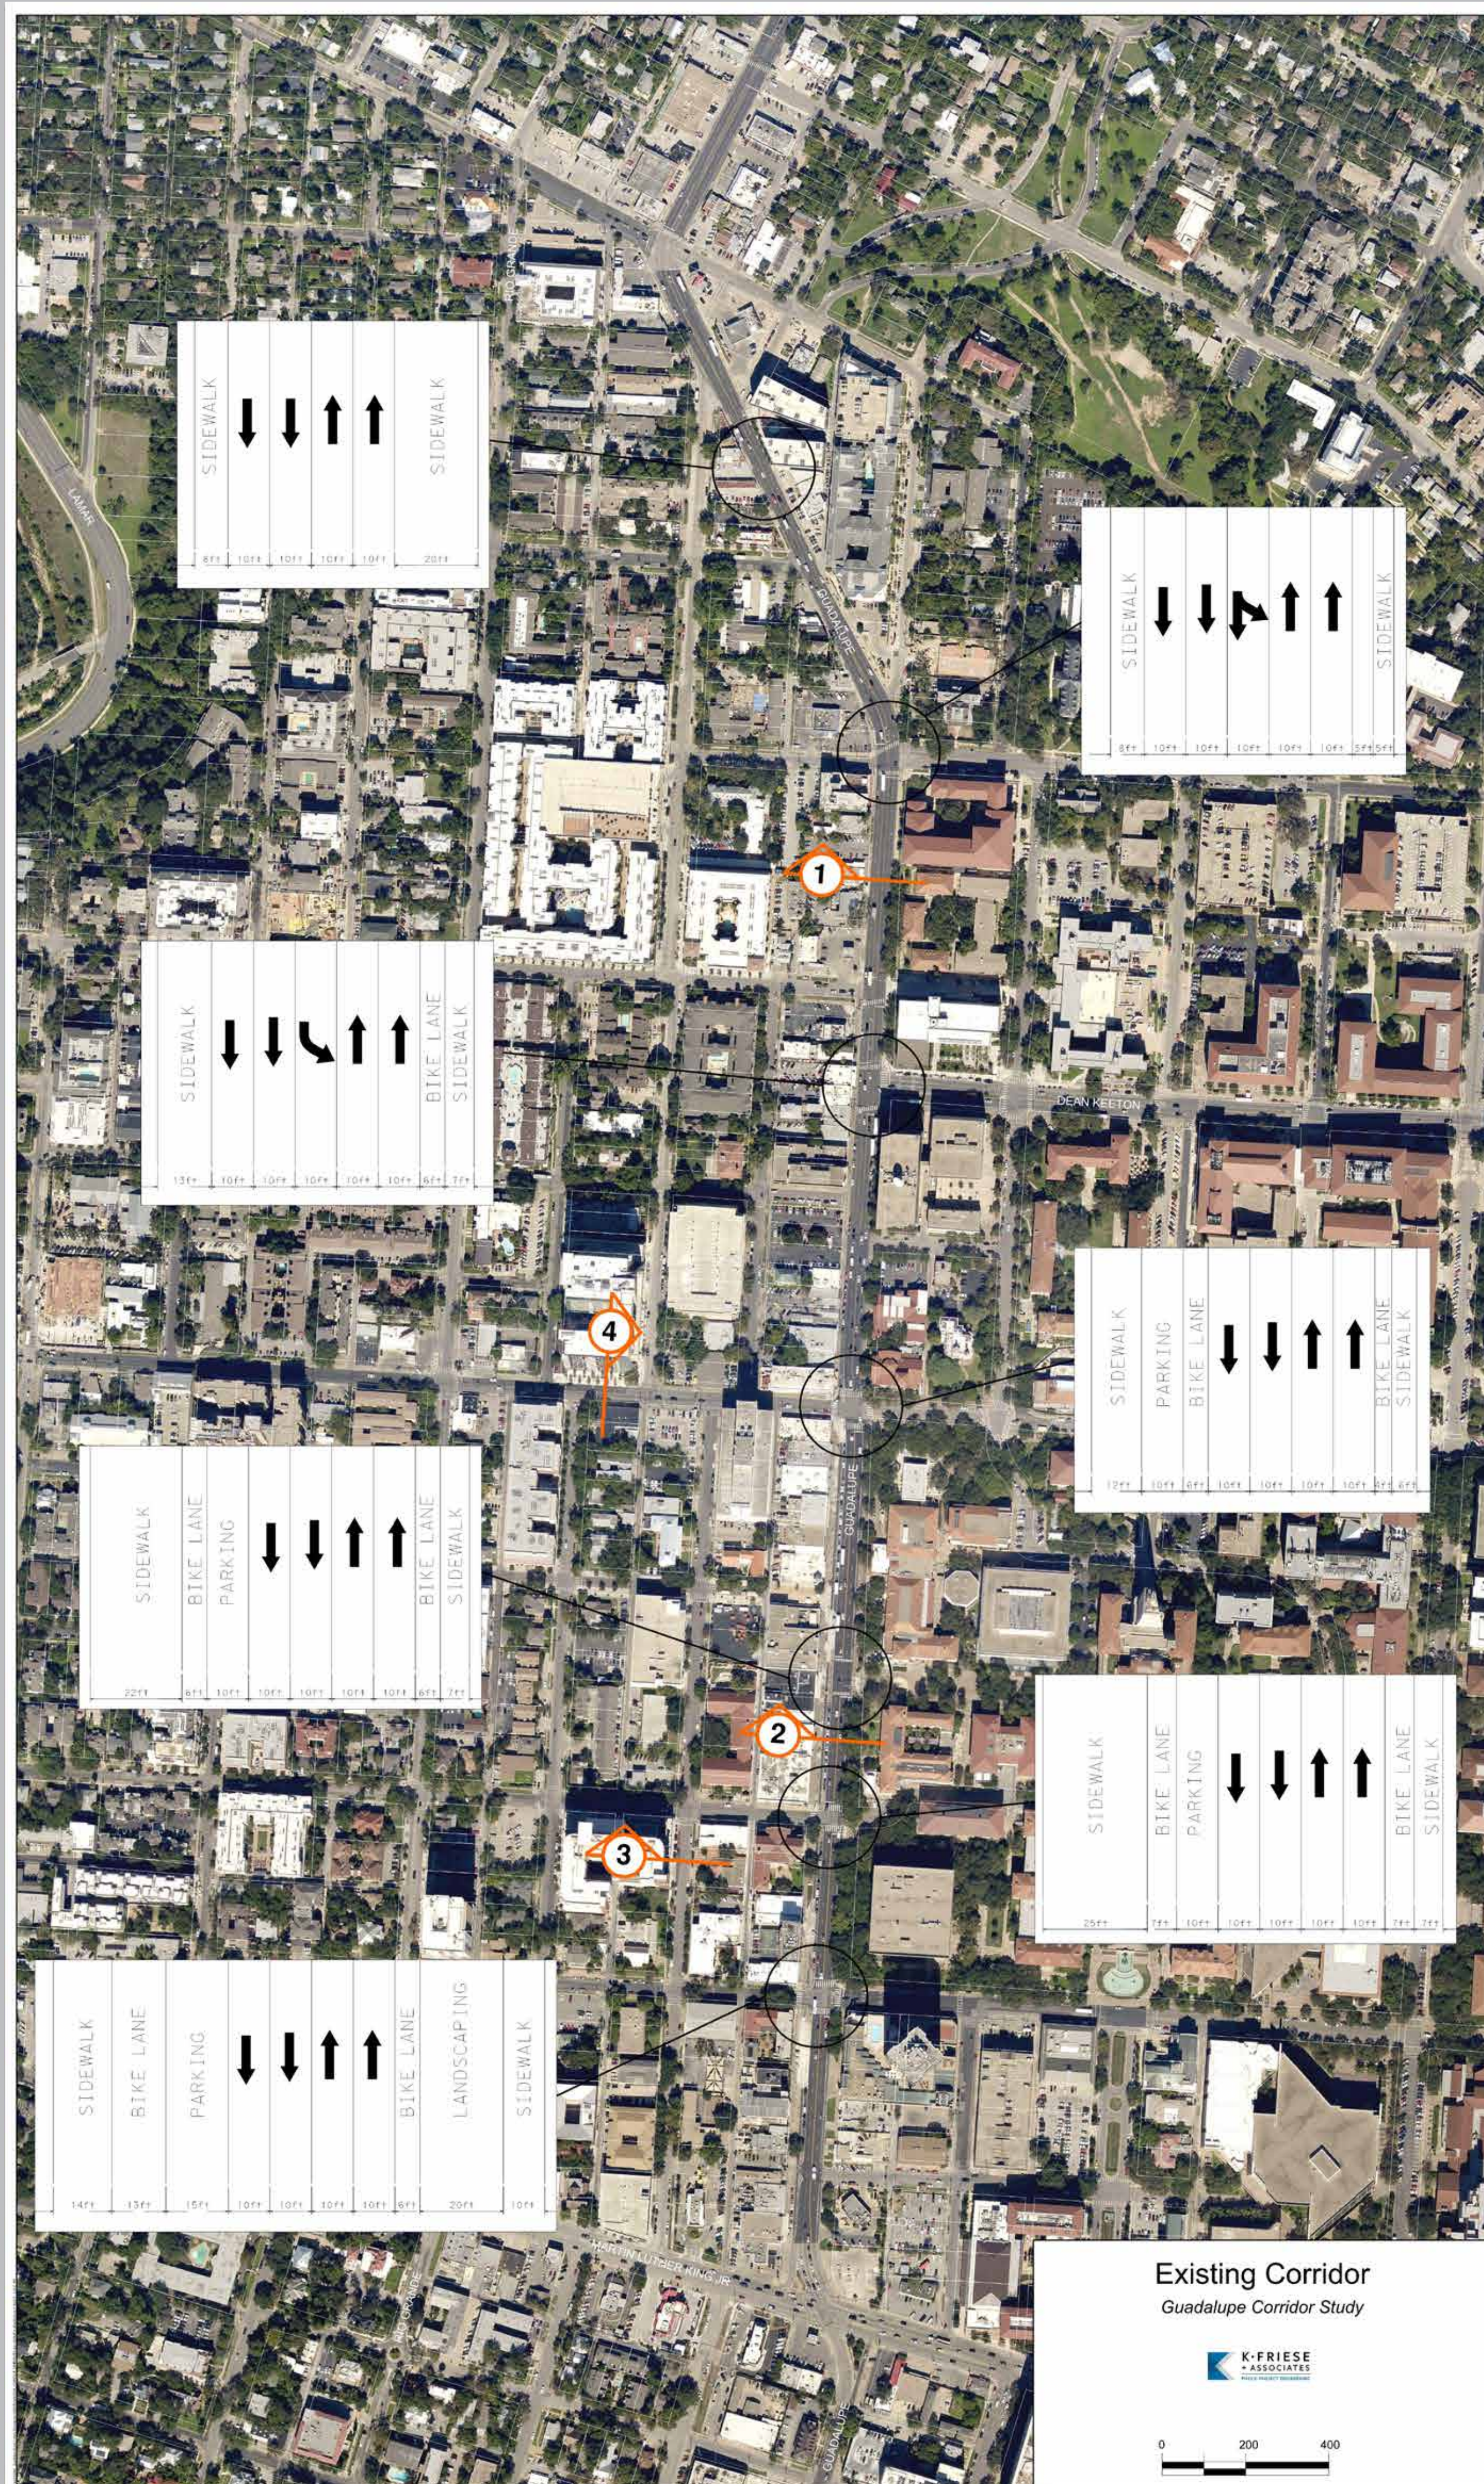

1.) Guadalupe









2.) Guadalupe

3.) San Antonio

4.) 24th Street

Existing

Recommended

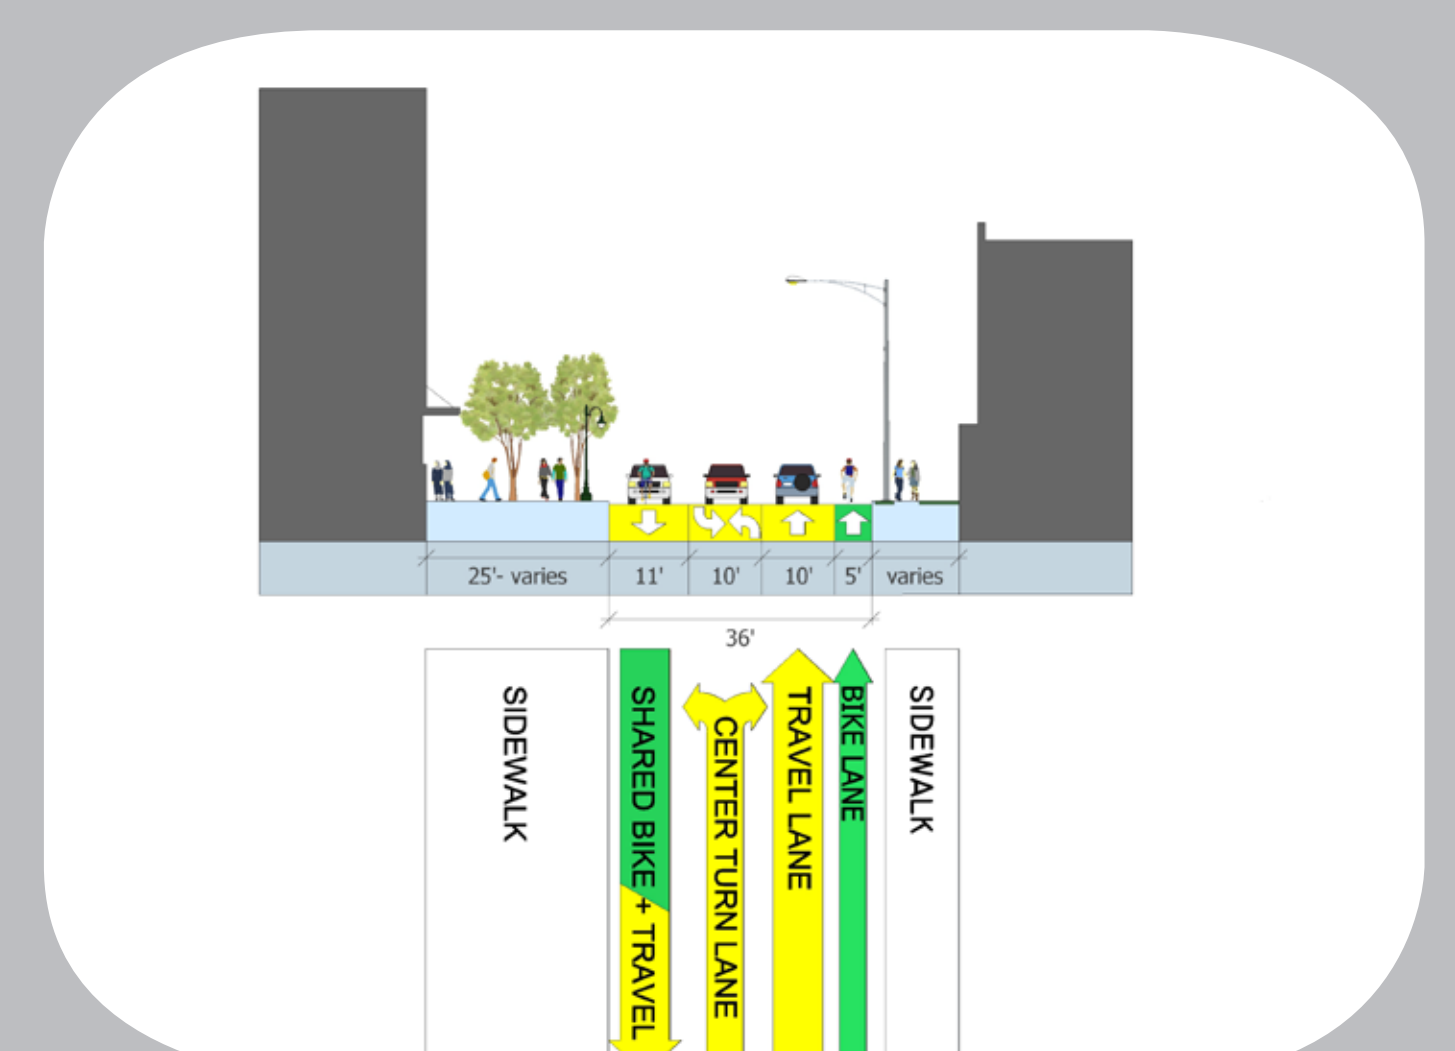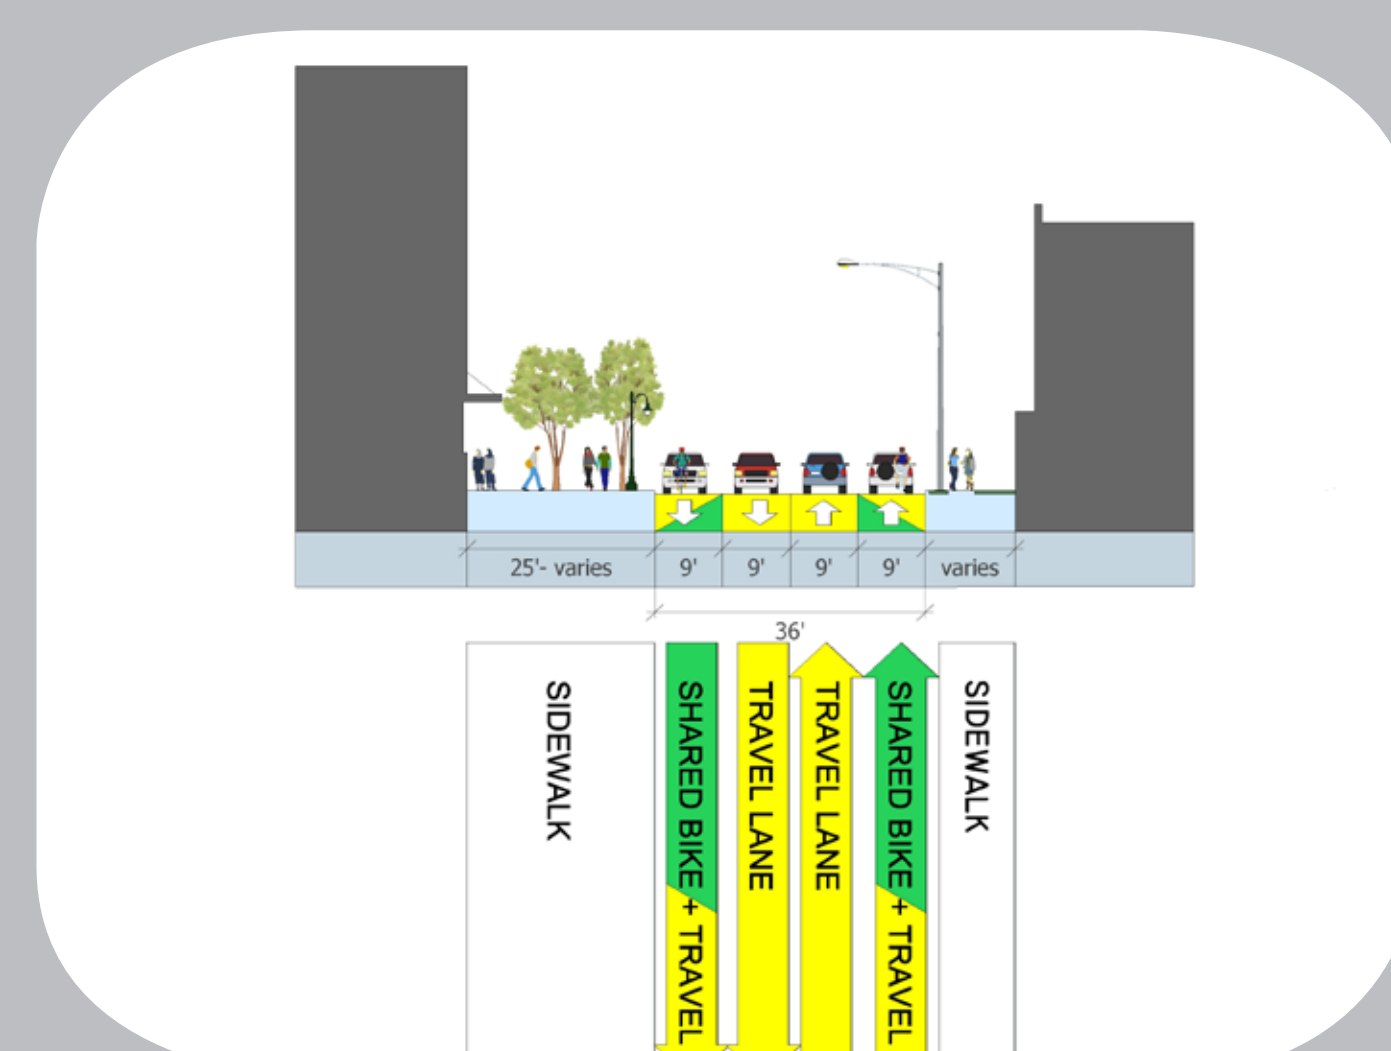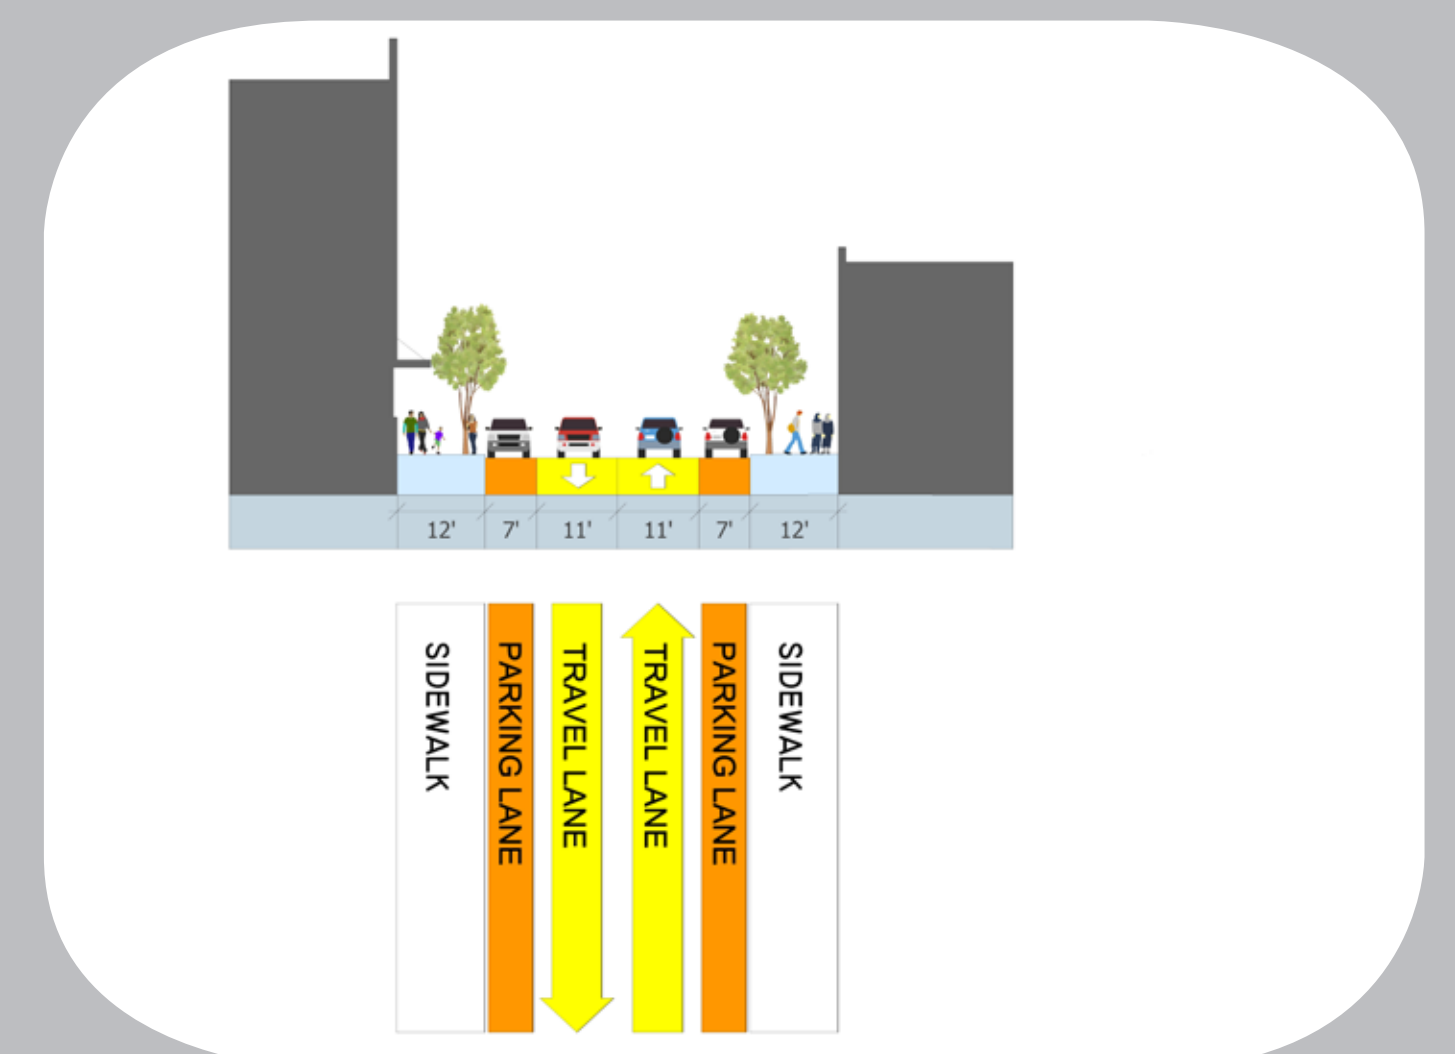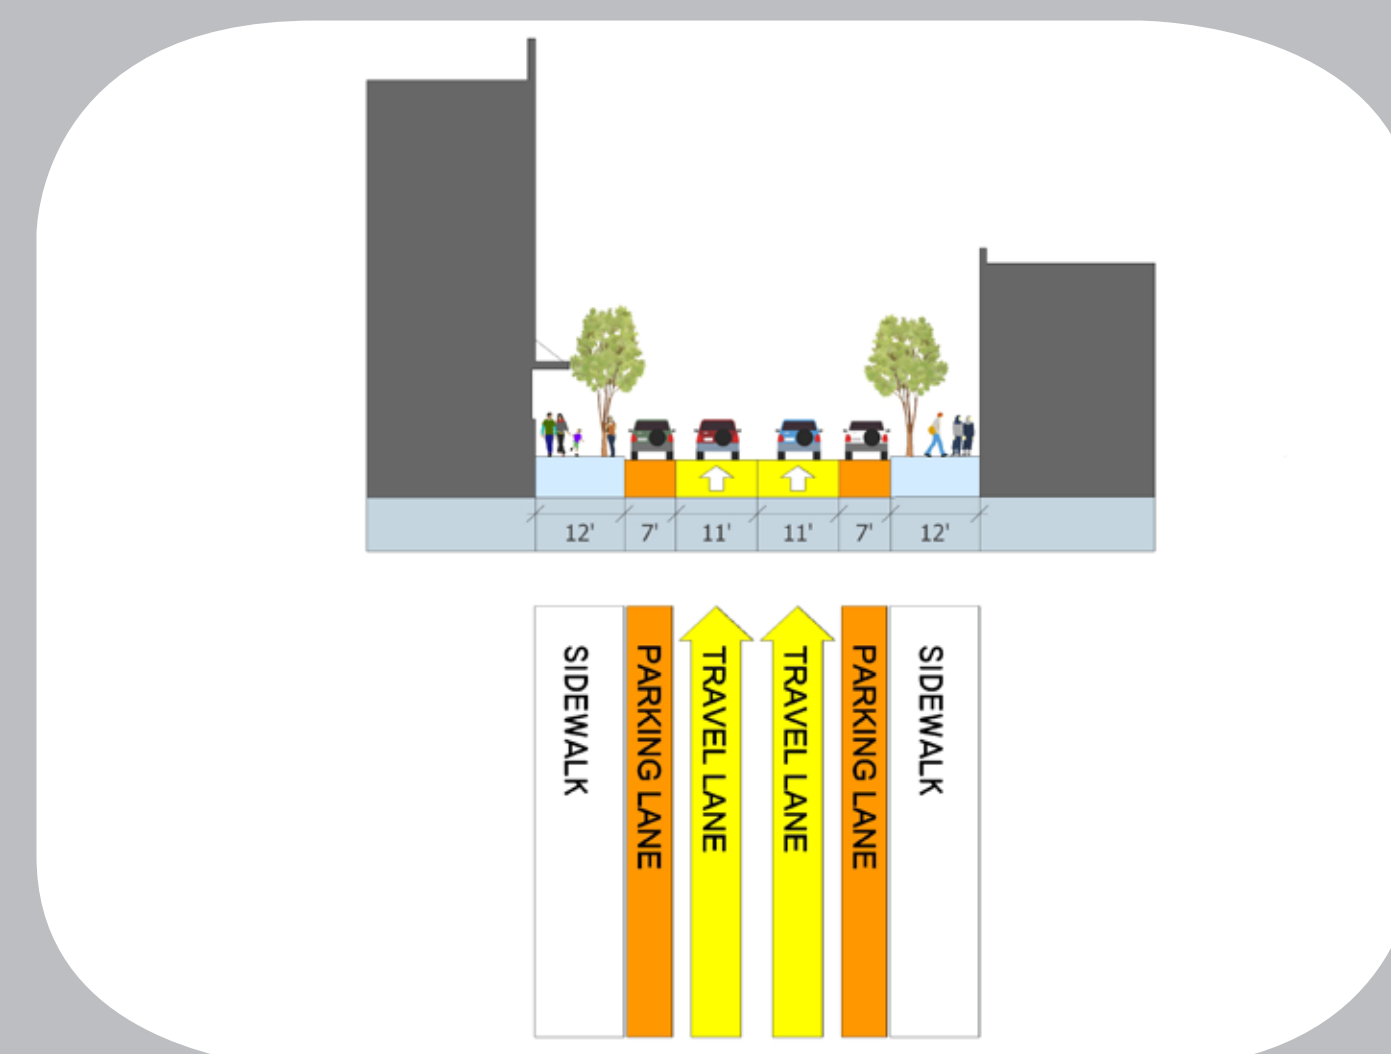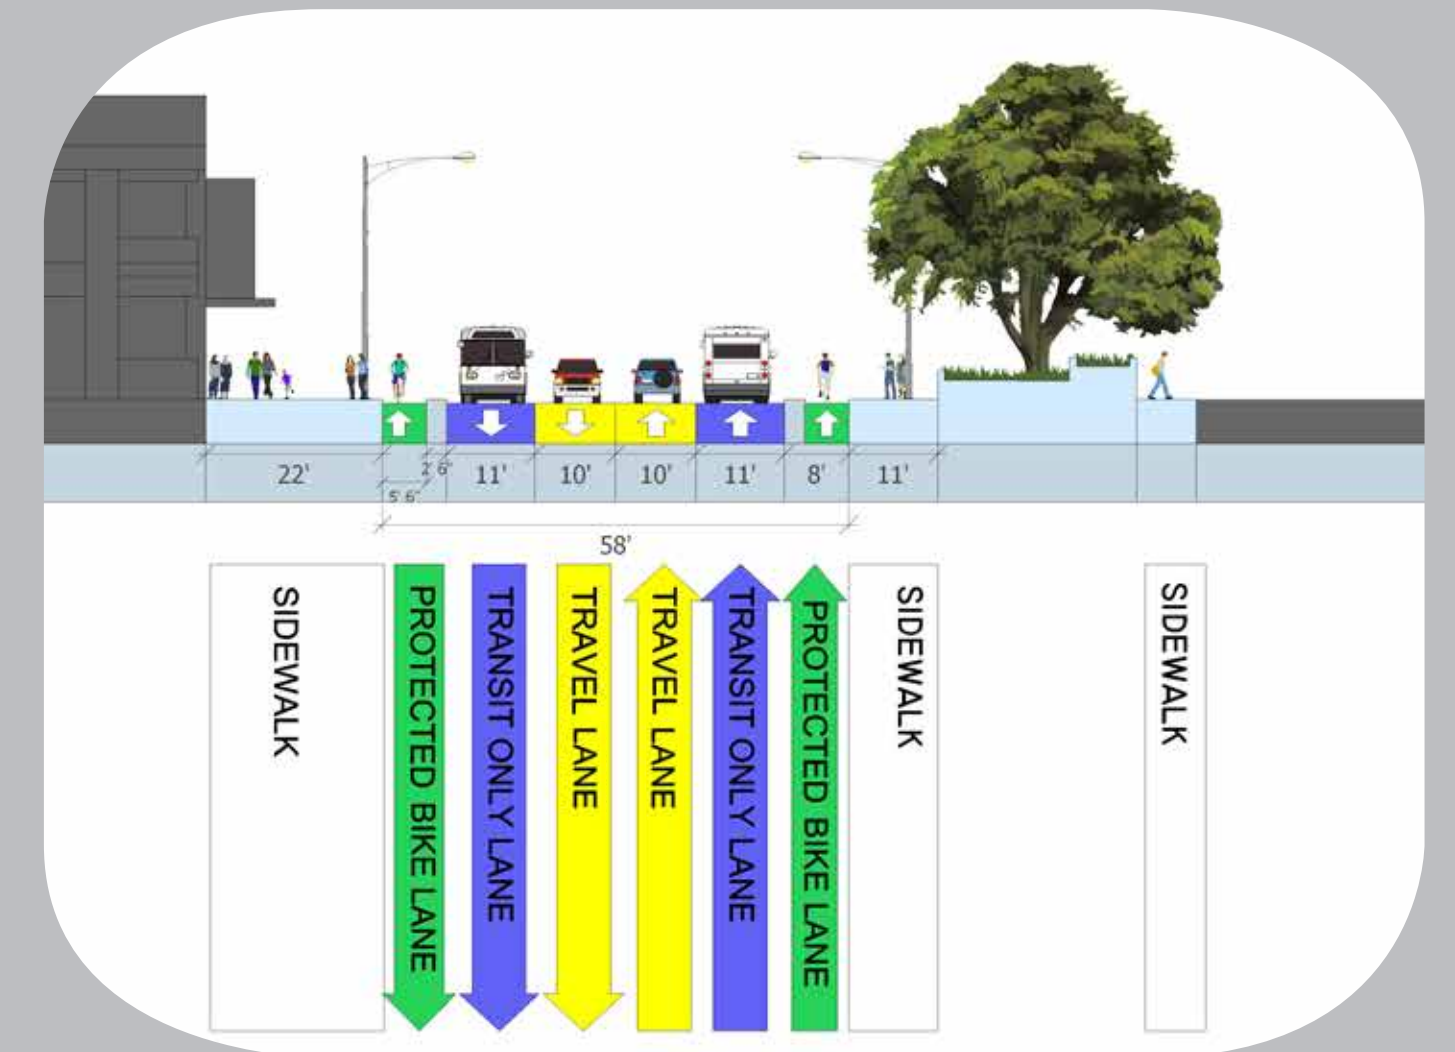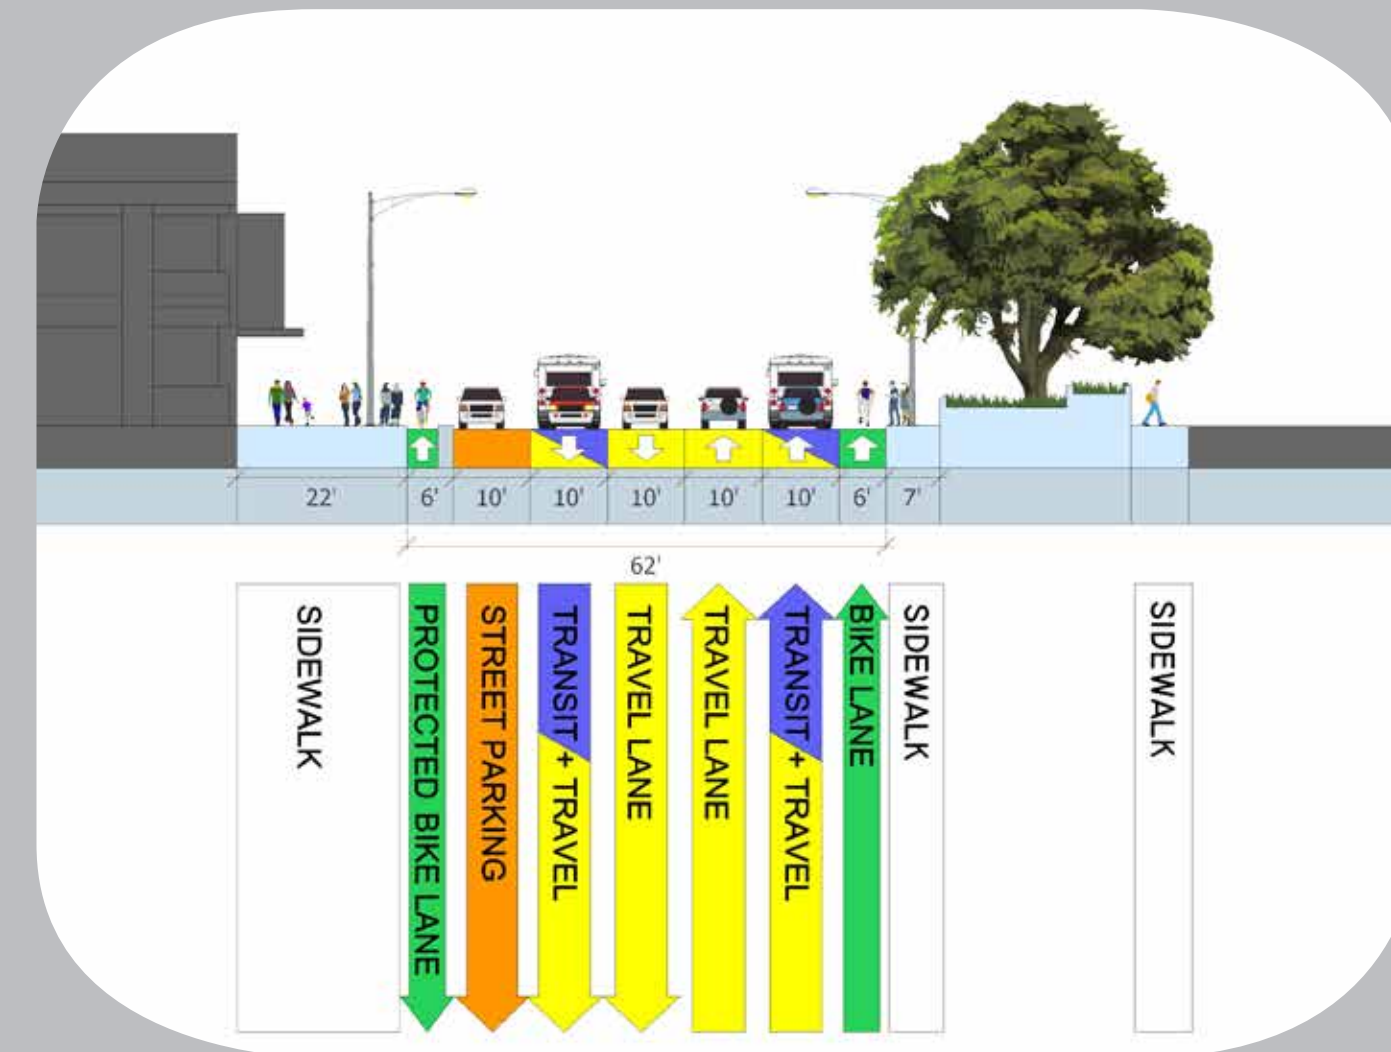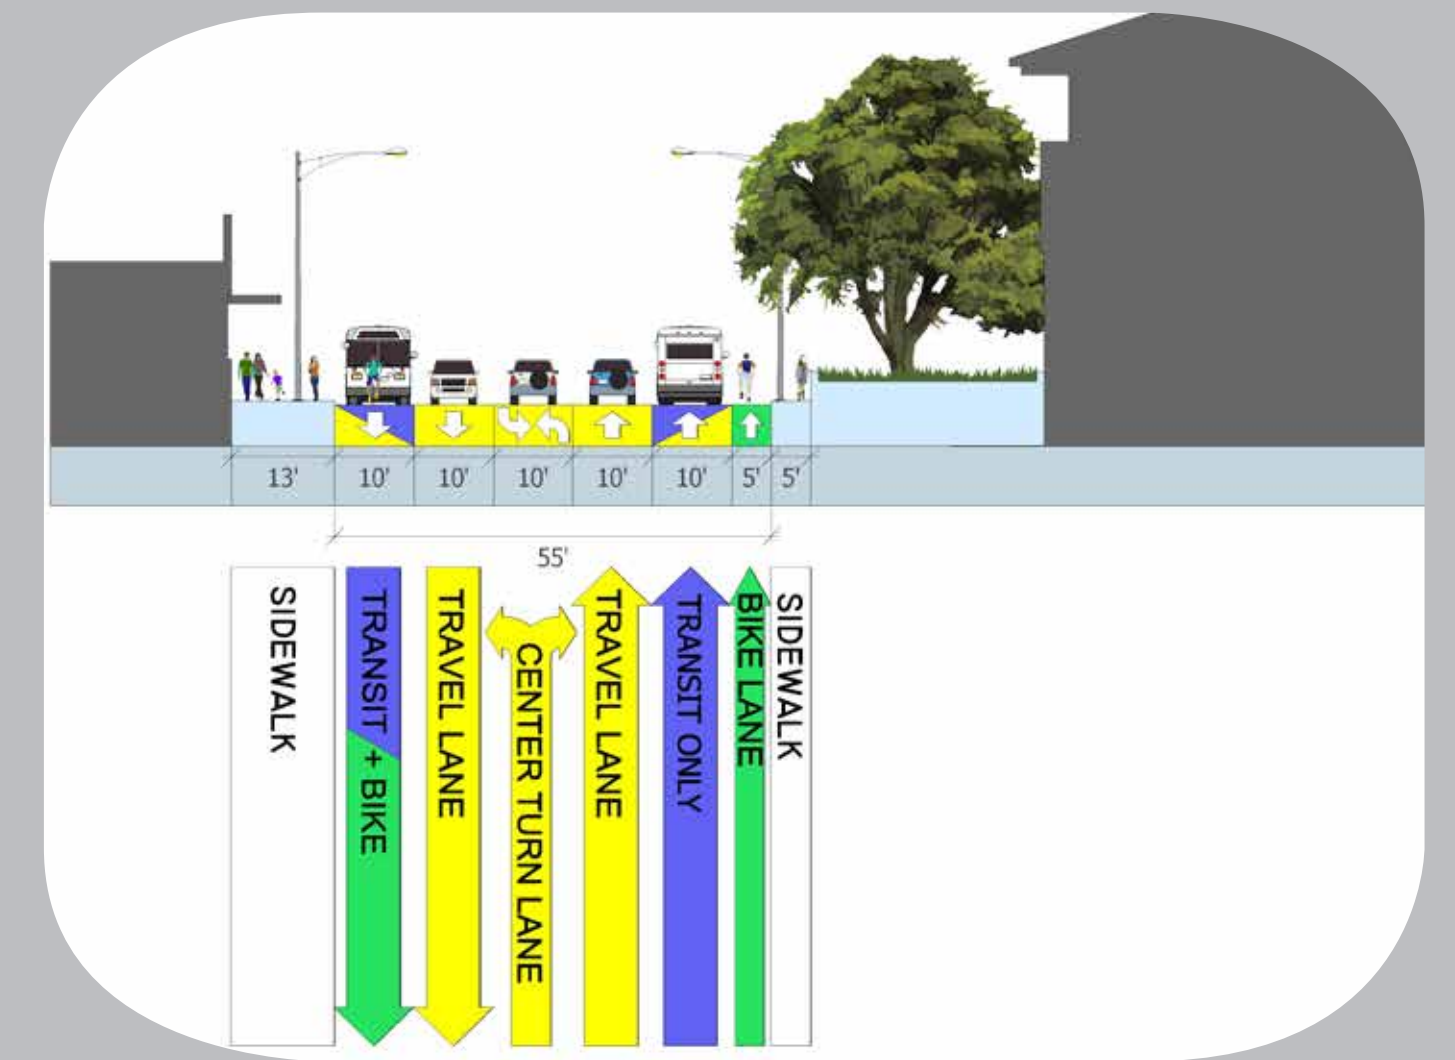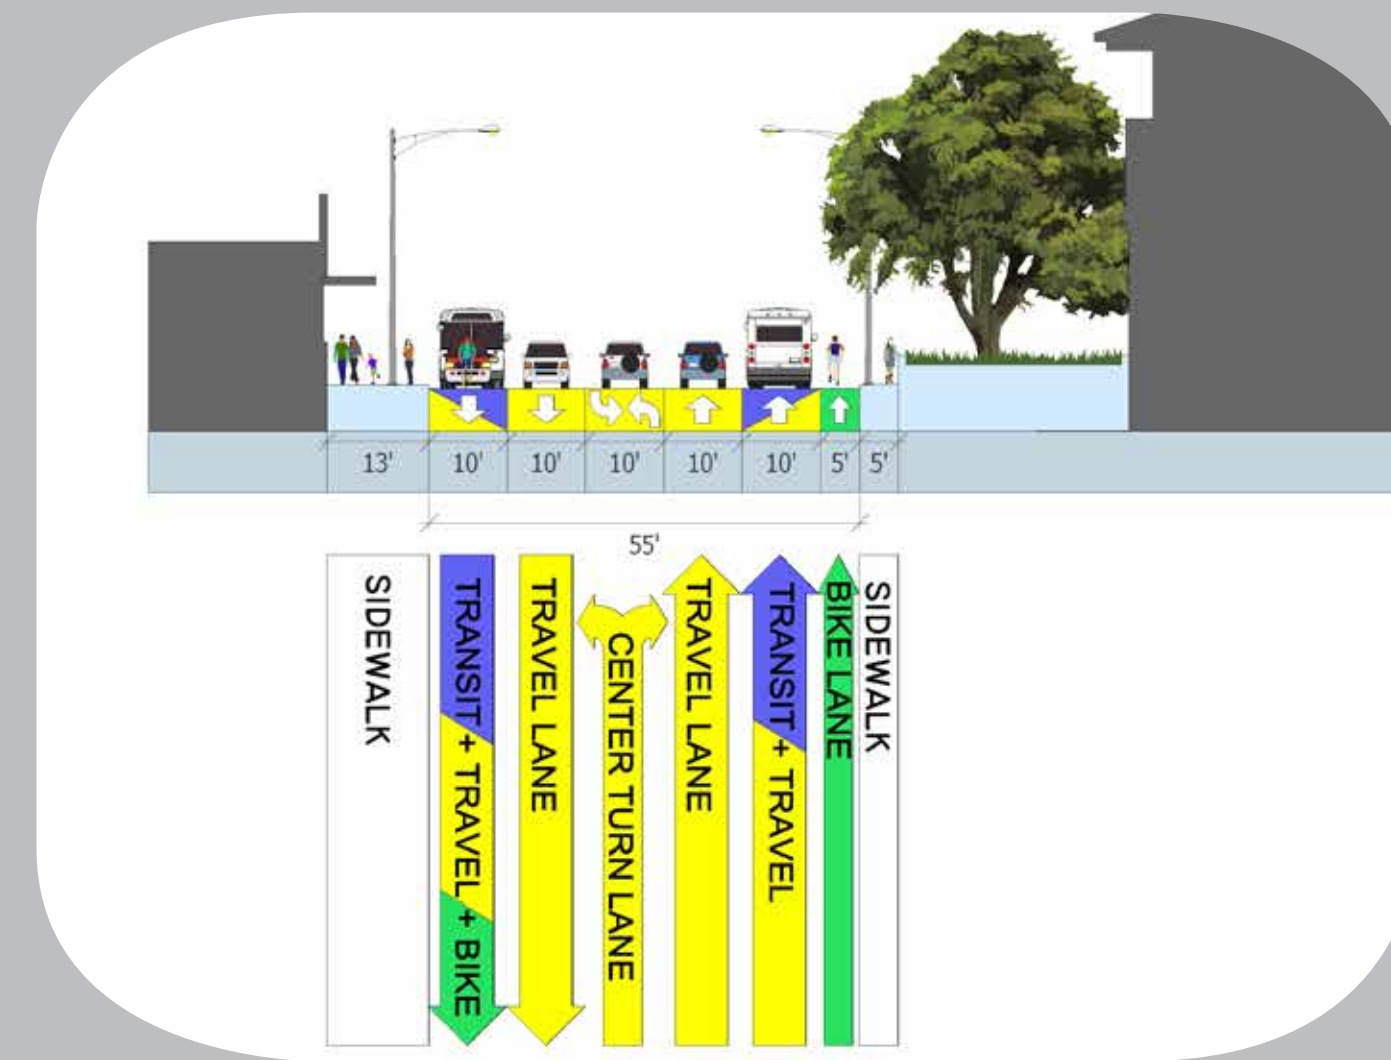

Conceptual Rendering of Recommendation

Existing Corridor

