

BURNET ROAD
KÖENIG LANE TO MOPAC EXPRESSWAY
SEEK ADDITIONAL FUNDING FOR CONSTRUCTION

PRELIMINARY
NOT TO BE CONSIDERED AS COMPLETE AND
NOT TO BE USED FOR REGULATOR APPROVAL,
PERMIT, BIDDING OR CONSTRUCTION PURPOSES


- LEGEND - IMPROVEMENTS
- XXX - 2017 ADT
 - XXXX - 2025 ADT
 - PROPOSED CURB LINE
 - EDGE OF TRAVEL LANE
 - PROTECTED BICYCLE LANE
 - MEDIAN/LANDSCAPE ZONE
 - SIDEWALK/SHARED USE PATH
 - BUS STOP
 - EXISTING SIDEWALK
 - PROPOSED THOW
 - UPGRADED TRAFFIC SIGNAL
 - PROPOSED NEW TRAFFIC SIGNAL
 - PROPOSED PEDESTRIAN HYBRID BEACON
 - EXISTING PEDESTRIAN HYBRID BEACON
 - RELOCATED BUS STOP
 - PROPOSED BUS STOP
 - HERITAGE TREE
 - PROTECTED TREE
- LEGEND - OTHER
- EXISTING BUS STOP
 - EXISTING ROW
 - EXISTING PROPERTY LINE
 - EXISTING EASEMENT
 - PENDING SITE PLAN

INTERIM REVIEW
NOT INTENDED FOR CONSTRUCTION,
BIDDING, OR PERMIT PURPOSES
KUSAY ALL P.E.
SERIAL NUMBER 00002
DATE:
CDM SMITH (P-3043)


DRAFT




MATCH LINE STA 240+00

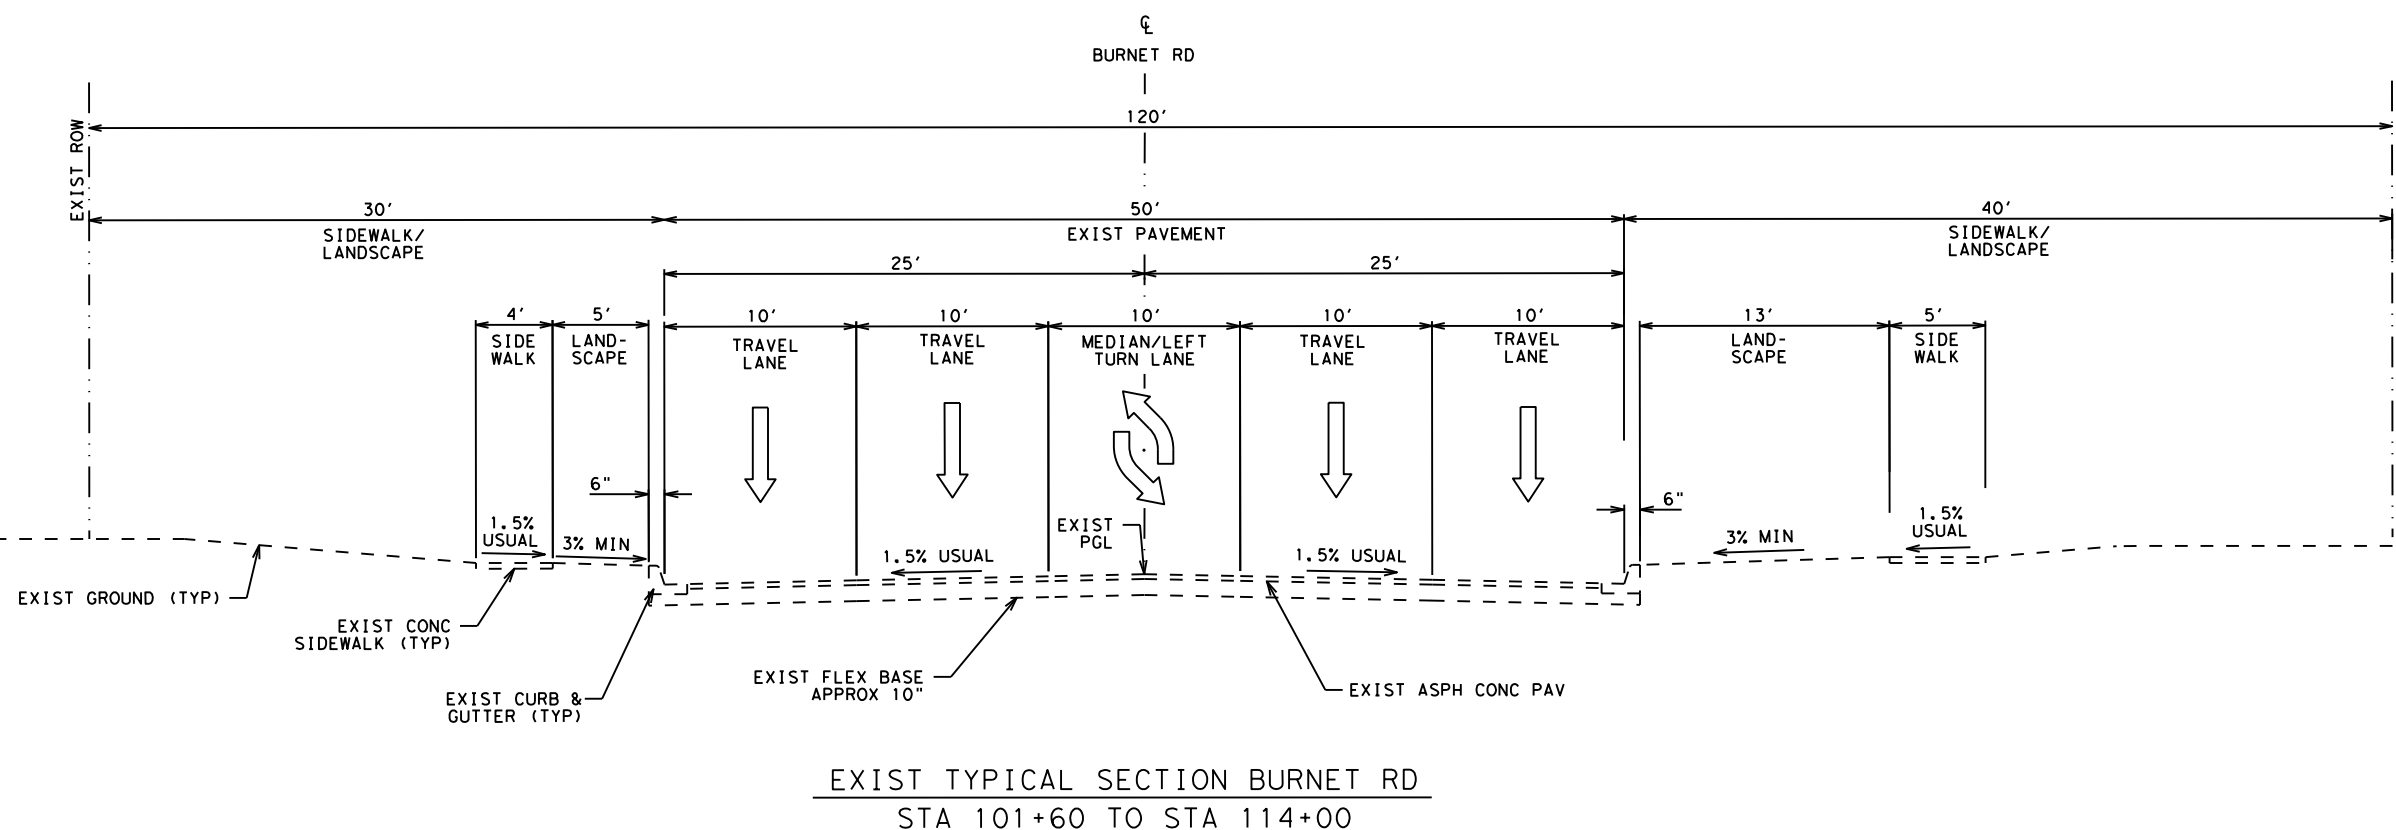


PROPOSED TYPICAL SECTION BURNET RD
STA 101+60 TO STA 114+00

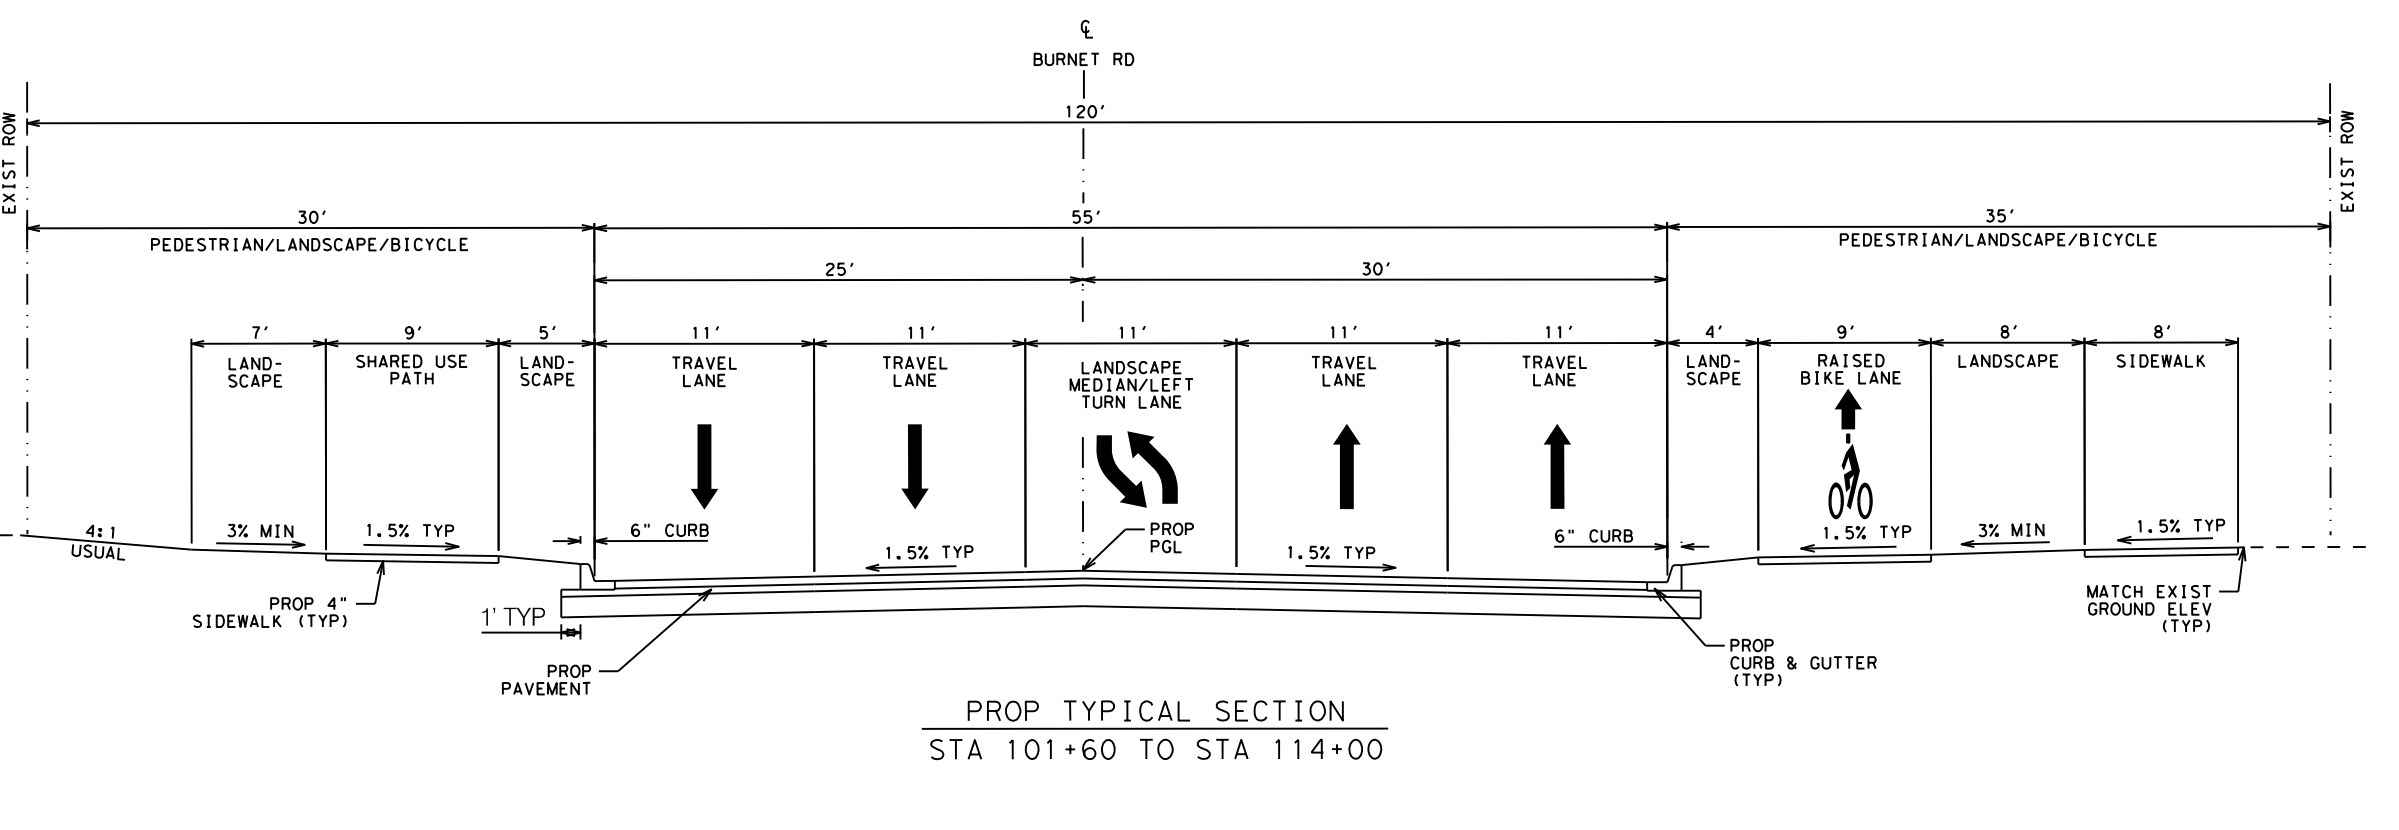

PROPOSED TYPICAL SECTION BURNET RD
STA 114+00 TO STA 246+00

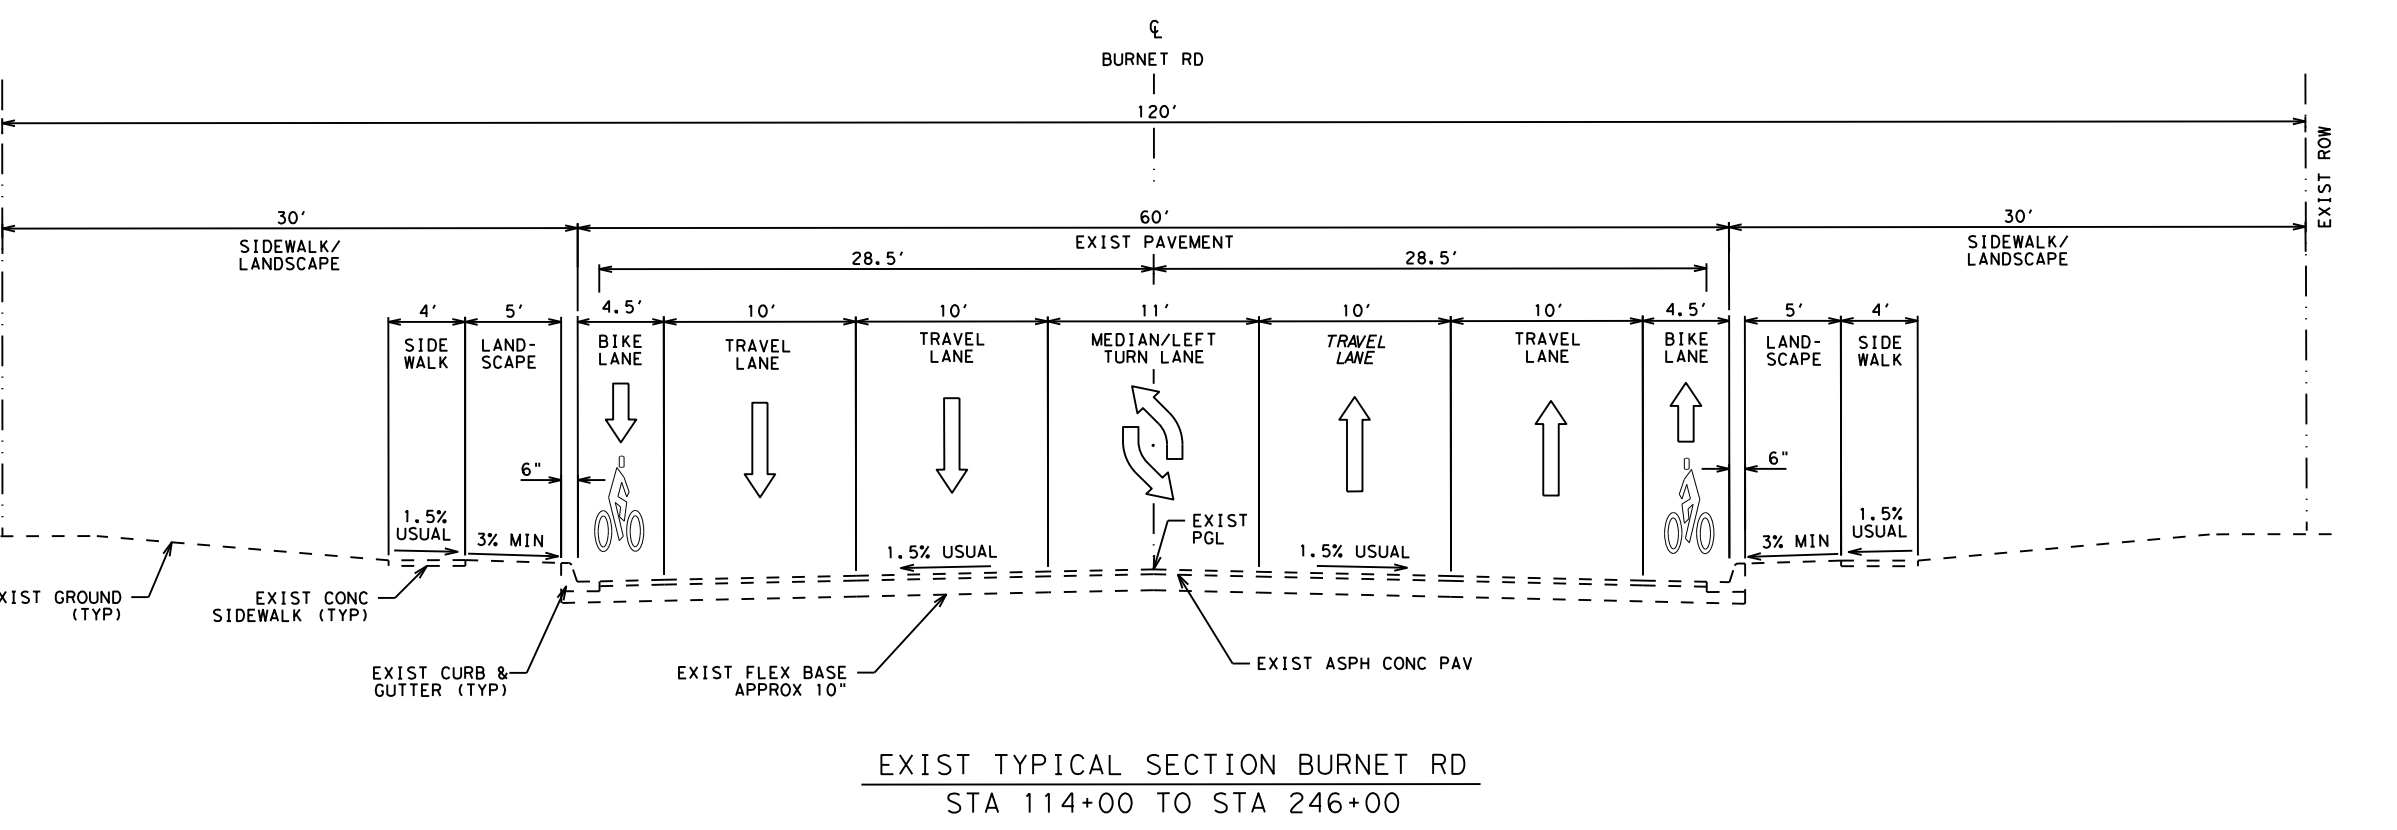

PROPOSED TYPICAL SECTION BURNET RD
STA 114+00 TO STA 246+00

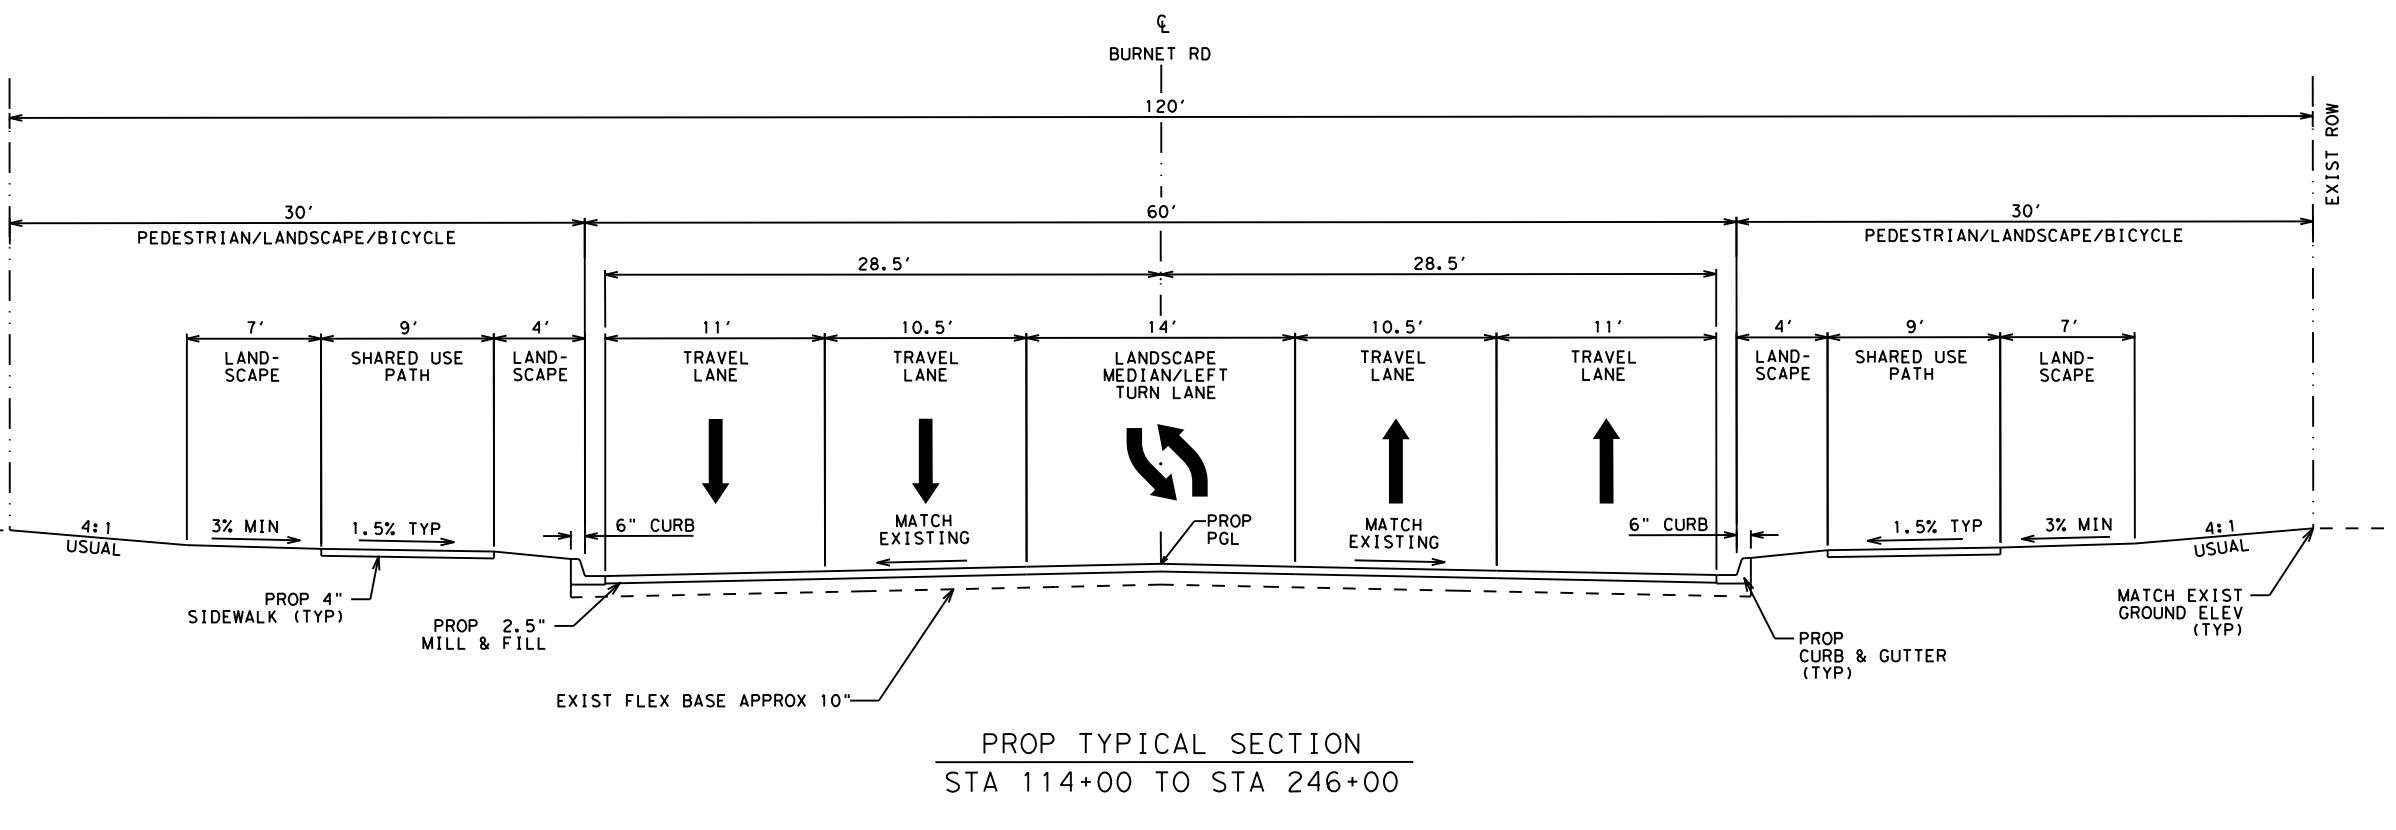

PROPOSED TYPICAL SECTION BURNET RD
STA 114+00 TO STA 246+00

- LEGEND - IMPROVEMENTS
- XXX - 2017 ADT
 - XXXX - 2025 ADT
 - PROPOSED CURB LINE
 - EDGE OF TRAVEL LANE
 - PROTECTED BICYCLE LANE
 - MEDIAN/LANDSCAPE ZONE
 - SIDEWALK/SHARED USE PATH
 - BUS STOP
 - EXISTING SIDEWALK
 - PROPOSED THOW
 - UPGRADED TRAFFIC SIGNAL
 - PROPOSED NEW TRAFFIC SIGNAL
 - PROPOSED PEDESTRIAN HYBRID BEACON
 - EXISTING PEDESTRIAN HYBRID BEACON
 - RELOCATED BUS STOP
 - PROPOSED BUS STOP
 - HERITAGE TREE
 - PROTECTED TREE
- LEGEND - OTHER
- EXISTING BUS STOP
 - EXISTING ROW
 - EXISTING PROPERTY LINE
 - EXISTING EASEMENT
 - PENDING SITE PLAN

BURNET ROAD
KÖENIG LANE TO MOPAC EXPRESSWAY
SEEK ADDITIONAL FUNDING FOR CONSTRUCTION



PRELIMINARY
NOT TO BE CONSIDERED AS COMPLETE AND
NOT TO BE USED FOR REGULATOR APPROVAL,
PERMIT, BIDDING OR CONSTRUCTION PURPOSES

- LEGEND - IMPROVEMENTS
- XXX - 2017 ADT
 - XXXX - 2020 ADT
 - PROPOSED CURB LINE
 - EDGE OF TRAVEL LINE
 - PROTECTED BICYCLE LANE
 - MEDIAN/LANDSCAPE ZONE
 - SIDEWALK/SHARED USE PATH
 - BUS STOP
 - EXISTING SIDEWALK
 - PROPOSED THROW
 - UPGRADED TRAFFIC SIGNAL
 - PROPOSED NEW TRAFFIC SIGNAL
 - PROPOSED PEDESTRIAN HYBRID BEACON
 - EXISTING PEDESTRIAN HYBRID BEACON
 - RELOCATED BUS STOP
 - PROPOSED BUS STOP
 - HERITAGE TREE
 - PROTECTED TREE
- LEGEND - OTHER
- EXISTING BUS STOP
 - EXISTING ROW
 - EXISTING PROPERTY LINE
 - EXISTING EASEMENT
 - PENDING SITE PLAN

INTERIM REVIEW
NOT INTENDED FOR CONSTRUCTION,
BIDDING, OR PERMIT PURPOSES
KUSAY ALL P.E.
SERIAL NUMBER 00002
DATE: 09/20/2019
CDM SMITH (P-3043)

DRAFT

MATCH LINE STA 240+00

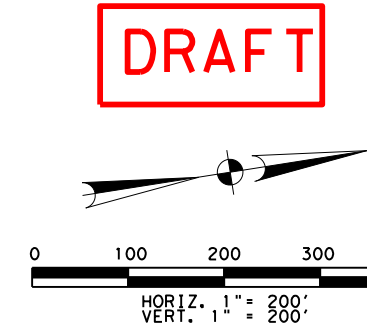 

- LEGEND - IMPROVEMENTS
- XXX - 2017 ADT
 - XXXX - 2020 ADT
 - PROPOSED CURB LINE
 - EDGE OF TRAVEL LINE
 - PROTECTED BICYCLE LANE
 - MEDIAN/LANDSCAPE ZONE
 - SIDEWALK/SHARED USE PATH
 - BUS STOP
 - EXISTING SIDEWALK
 - PROPOSED THROW
 - UPGRADED TRAFFIC SIGNAL
 - PROPOSED NEW TRAFFIC SIGNAL
 - PROPOSED PEDESTRIAN HYBRID BEACON
 - EXISTING PEDESTRIAN HYBRID BEACON
 - RELOCATED BUS STOP
 - PROPOSED BUS STOP
 - HERITAGE TREE
 - PROTECTED TREE
- LEGEND - OTHER
- EXISTING BUS STOP
 - EXISTING ROW
 - EXISTING PROPERTY LINE
 - EXISTING EASEMENT
 - PENDING SITE PLAN

- LEGEND - OTHER
- EXISTING BUS STOP
 - EXISTING ROW
 - EXISTING PROPERTY LINE
 - EXISTING EASEMENT
 - PENDING SITE PLAN