


# WALLER CREEK TUNNEL PROJECT CONCEPTUAL PROFILE (NOT TO SCALE)

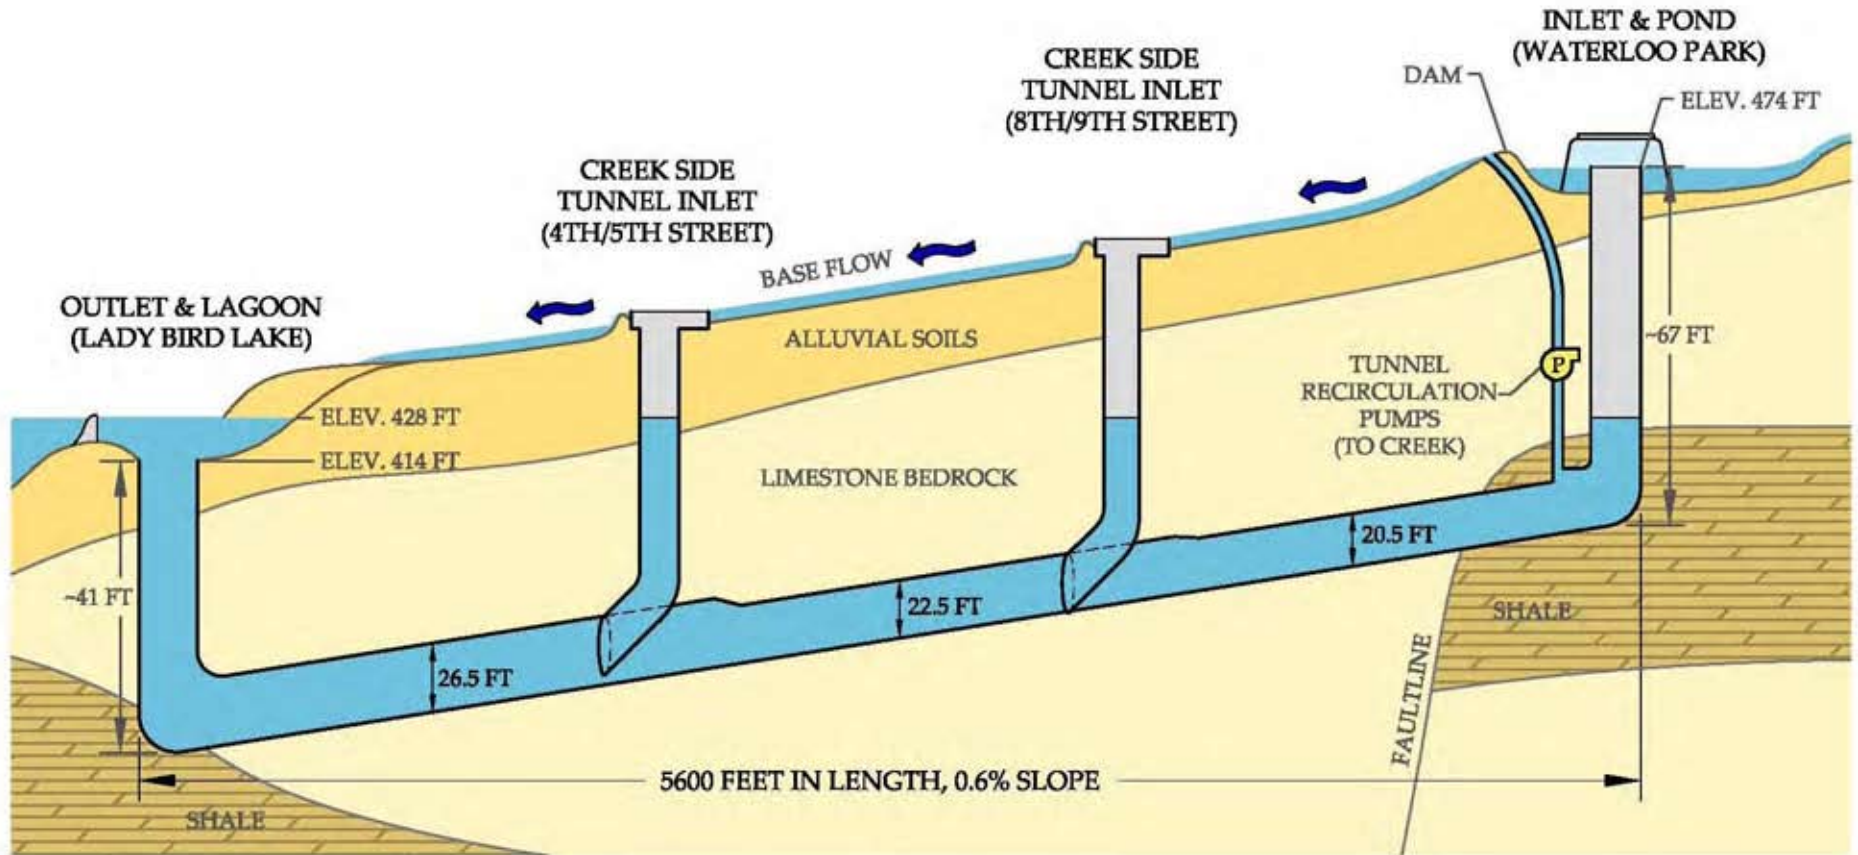

Kellogg Brown & Root Services, Inc.  
Espey Consultants, Inc.



Revised on: 1/05/11R