


SEE TERMINAL AREA PLAN NORTH FOR CONTINUATION

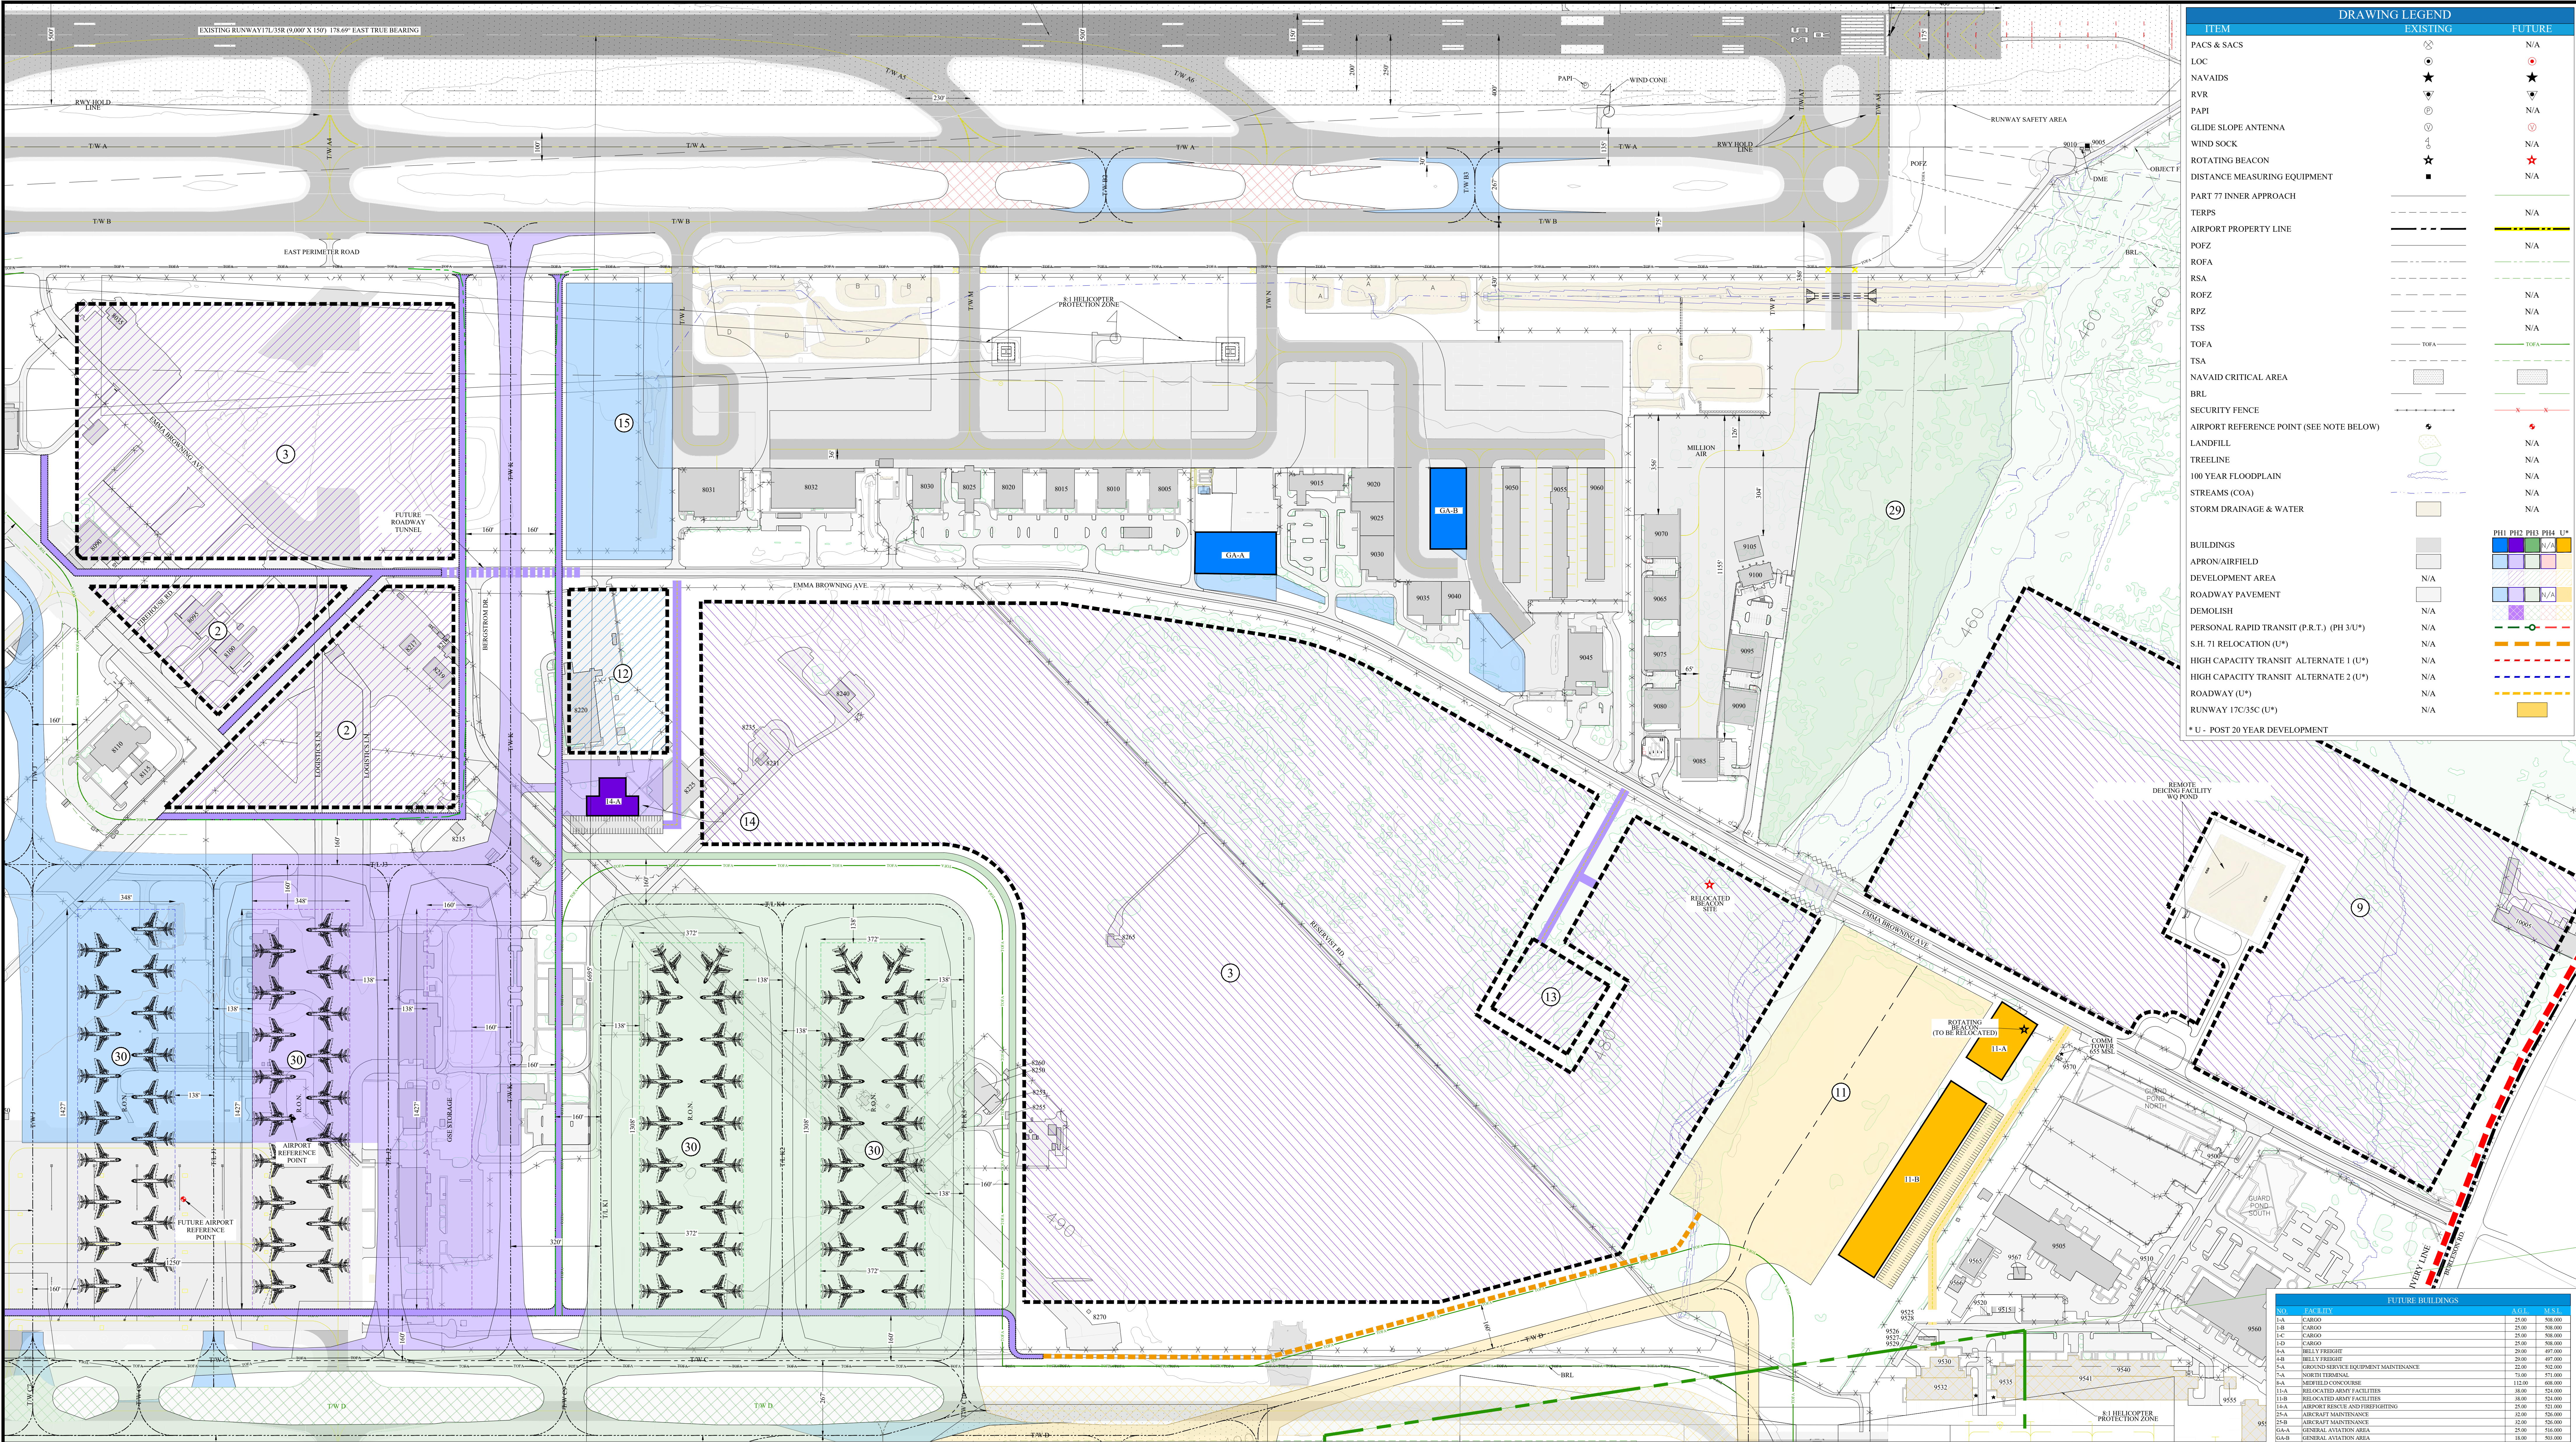


<p><b>DISCLAIMER:</b></p> <p>1. THE PREPARATION OF THIS DOCUMENT HAS BEEN SUPPORTED IN PART THROUGH A PLANNING GRANT FROM THE FEDERAL AVIATION ADMINISTRATION AS PROVIDED IN THE AIRPORT AND AIRWAY IMPROVEMENT ACT OF 1982. THE CONTENTS DO NOT NECESSARILY REFLECT THE OFFICIAL VIEWS OR POLICY OF THE FAA. A DISCLAIMER OF LIABILITY IS HEREBY MADE. THE USER AGREES TO HOLD THE FAA AND THE FEDERAL AVIATION ADMINISTRATION HARMLESS FOR ANY AND ALL CLAIMS OR DAMAGES OF ANY KIND, INCLUDING REASONABLE ATTORNEY'S FEES, ARISING FROM OR OUT OF THE USE OF THIS DOCUMENT.</p>	<p><b>NOTES:</b></p> <p>1. BIRD NAD 83 STATE PLANE COORDINATE SYSTEM</p> <p>2. NAVD 83 VERTICAL CONTROL DATUM USED FOR ELEVATIONS</p> <p>3. WATER OF RESISTANCE STANDARDS FOR PAVED OVERLAY AREA OF RUNWAY 17R ISSUED JUNE 15, 1993</p> <p>4. THE COLORED HATCH LINES SHOWN IN THIS DRAWING CORRESPOND TO THE AIR FORCE BASE LANE TRANSFER LINES (SEE LEGEND FOR LINE TYPES). THEY DO NOT CORRESPOND TO THE CAD BASE MAP LINES.</p>	<p><b>APPROVAL</b></p> <p>AUSTIN-BERGSTROM INTERNATIONAL AIRPORT CITY OF AUSTIN AVIATION DEPARTMENT</p> <p>JENNIFER WILLIAMS, PROJECT MANAGER      DATE</p> <p>MARCELINO SANCHEZ, P.E. MANAGER, ASW-AD      DATE: MARCH 4, 2020</p> <p>Federal Aviation Administration FORT WORTH AIRPORT DISTRICT OFFICE</p> <p>CONDITIONALLY APPROVED:      DATE: MARCH 4, 2020</p> <p>SUBJECT TO COMMENTS IN LETTER DATED: 03/04/2020 (NO COMMENTS)</p> <p>AIRSPACE STUDY NUMBER:      BY</p>
---	---	--

<p><b>JOB NO.:</b> CS</p> <p><b>DRAWN BY:</b> TSP</p> <p><b>CHECKED BY:</b> TSP</p> <p><b>COORD. CHECK:</b> TSP</p> <p><b>FILE NAME:</b> M3343-GI-1-09.dwg</p> <p><b>DATE:</b> 04MAR20</p> <p><b>SCALE:</b> 1" = 200'</p> <p><b>SHEET:</b> 15 OF 18</p>	<p><b>TERMINAL AREA PLAN (SOUTH)</b></p> <p><b>GI-1-09</b></p> <p>Austin-Bergstrom International Airport</p>
---	--